




- NOTES:**
- THIS DRAWING TO BE READ IN CONJUNCTION WITH ALL RELEVANT ENGINEER'S AND ARCHITECT'S DRAWINGS AND SPECIFICATIONS.
 - FOR FULL SETTING OUT REFER TO ARCHITECT SETTING OUT DRAWINGS
 - ALL LEVELS ARE IN METRES TO ORDNANCE DATUM, MALIN HEAD.
- LEGEND:**
- F.F.L. 42.00 HOUSE FINISH FLOOR LEVEL
 - PROPOSED BUILDING
 - LANDSCAPE (REFER TO ARCHITECT'S DRAWINGS FOR DETAILS)
 - PROPOSED ROAD
 - PAVED AREA (REFER TO ARCHITECT'S DRAWINGS FOR DETAILS)
 - FOOTPATH (REFER TO ARCHITECT'S DRAWINGS FOR DETAILS)
 - HOME ZONE
 - GRASSCRETE AREA (REFER TO ARCHITECT'S DRAWINGS FOR DETAILS)
 - PROPOSED ROAD FINISH LEVEL
 - PROPOSED ROAD CHAINAGE

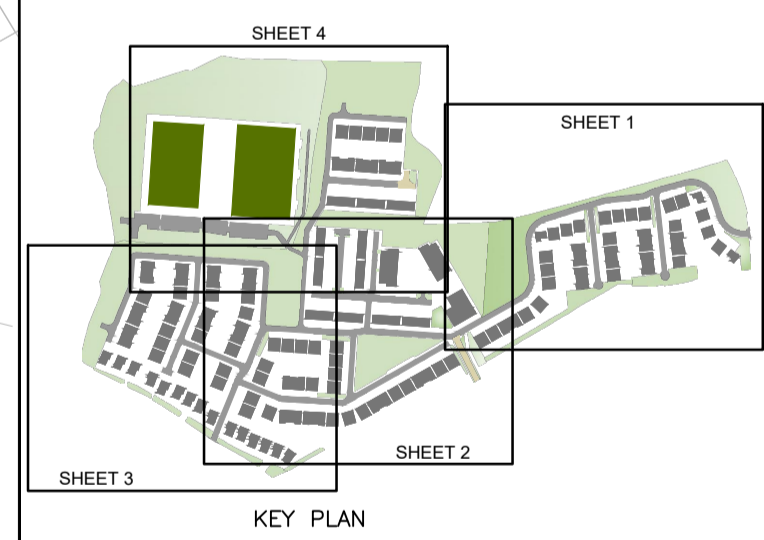

Rev	Description	Date	By	Chk'd	App'd
01	ISSUED FOR PLANNING	06.09.19	DJR	AWT	AWT

PLANNING

FROD
ROUGHAN & O'DONOVAN

Consulting Engineers
Civil - Structural - Environmental

Client: CAIRN HOMES

Project Title: PROPOSED HOUSING DEVELOPMENT AT FARRANKELLY, WICKLOW

Drawing Title: PROPOSED SITE LAYOUT SHEET 2

Drawing Number: FK-ROD-20-XX-DR-C-0002 Rev: P8

Scale: 1:500 Date: SEPT 19
Checked: MS Approved: AWT
16146

Job No: J/2016/16146/Dwg