




D01 Detail of 2.0 metre high timber boundary fence  
scale 1:25

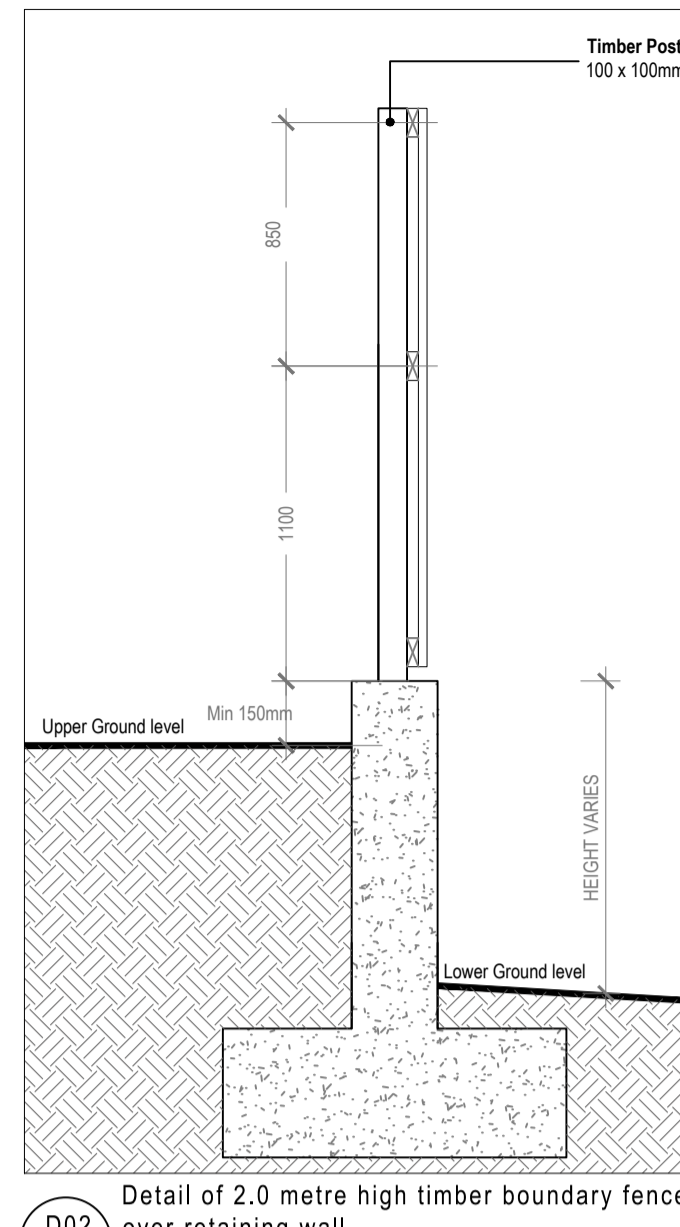


D02 Detail of 2.0 metre high timber boundary fence  
over retaining wall  
scale 1:25

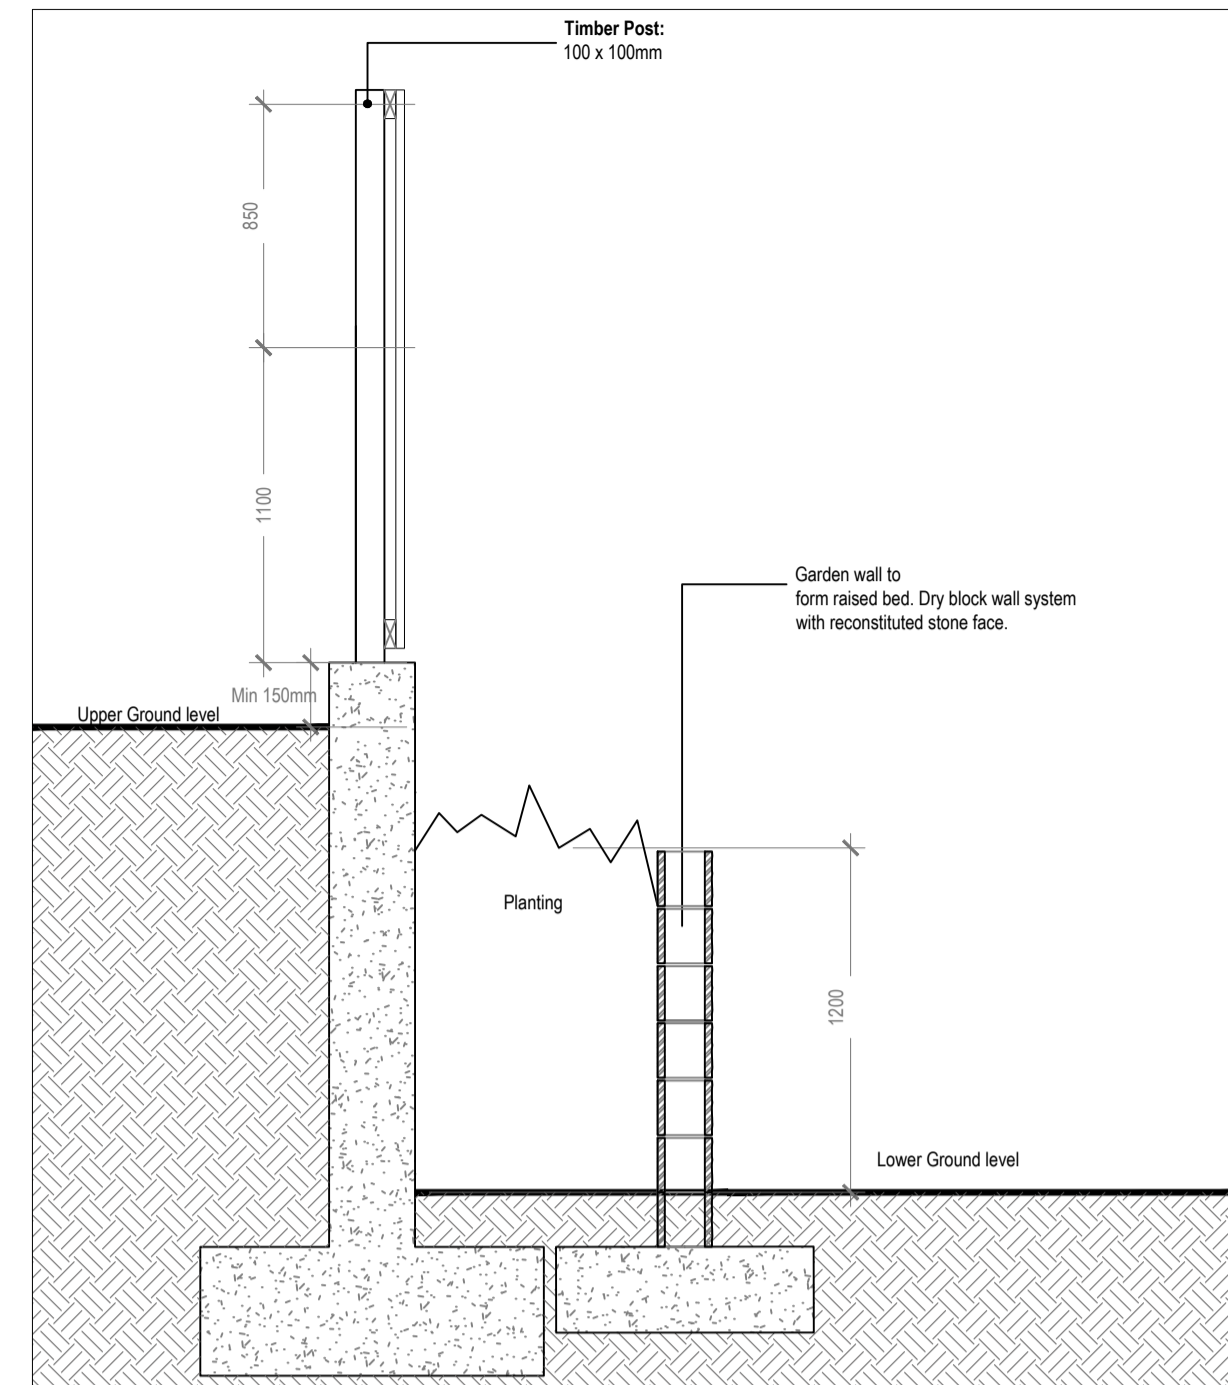


D03 Detail of 1.2m high blockwork wall retaining system forming raised planter to back garden  
scale 1:25

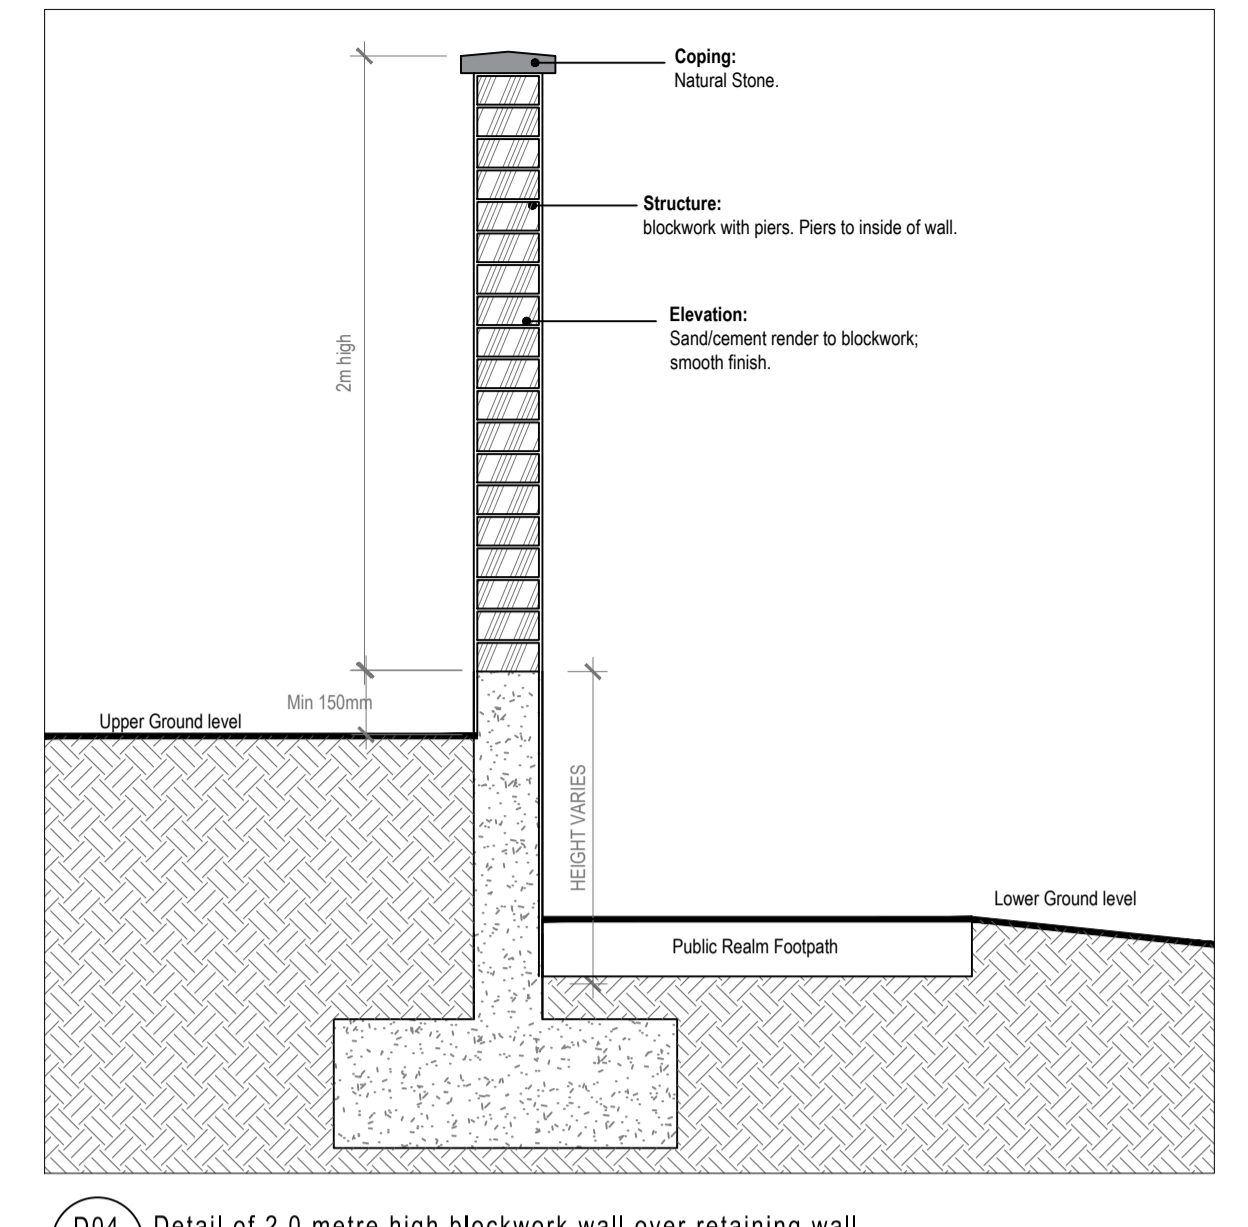


D04 Detail of 2.0 metre high blockwork wall over retaining wall  
scale 1:25

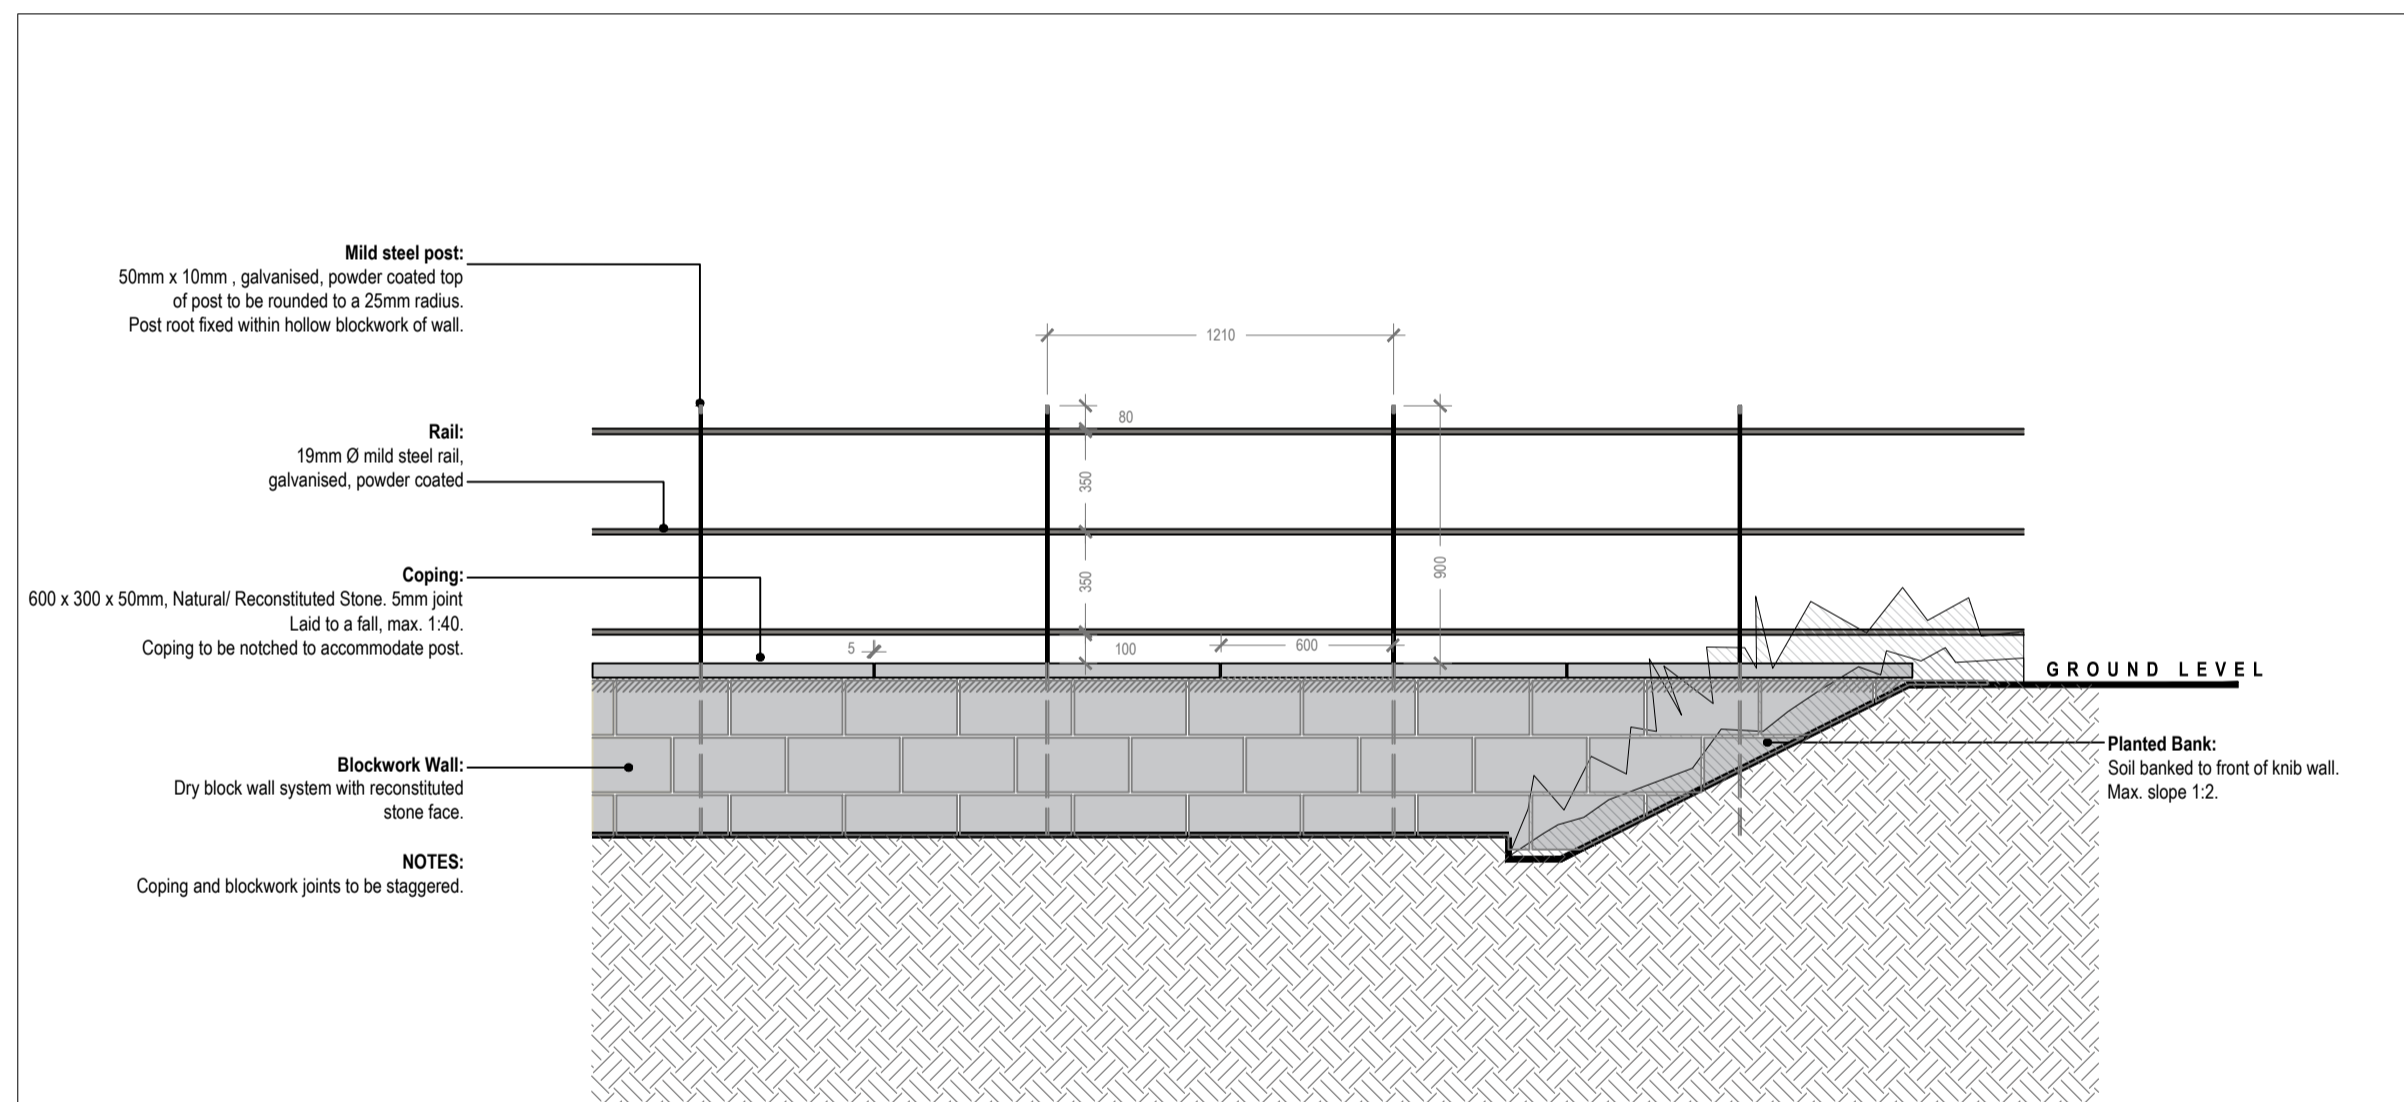


D05 Detail of 0.6m high knib wall and railing  
scale 1:25

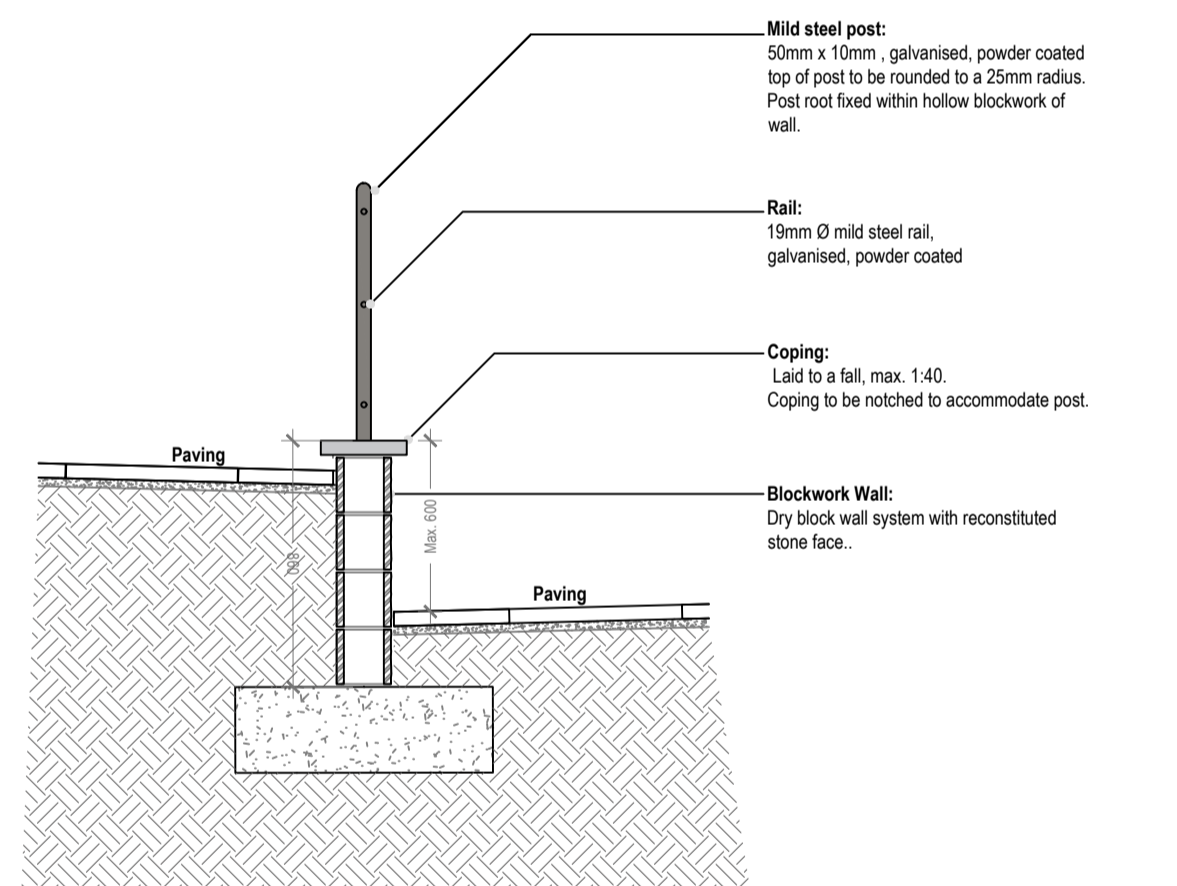

D06 Detail of 2.0m high blockwork wall with smooth render finish  
scale 1:25

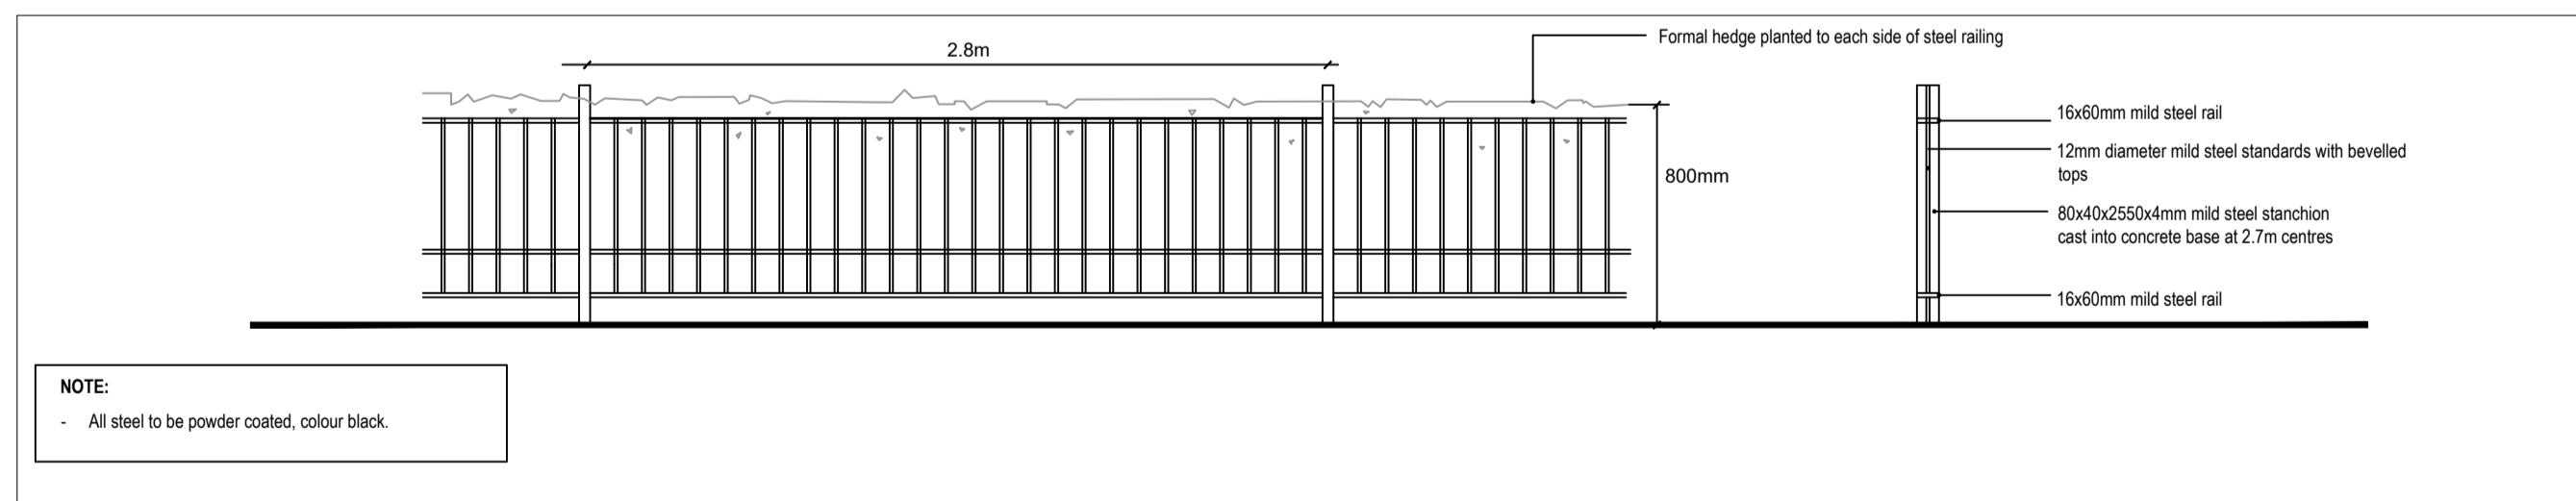

D07 Detail of 800mm steel railing and formal hedge to front of duplexes  
scale 1:25

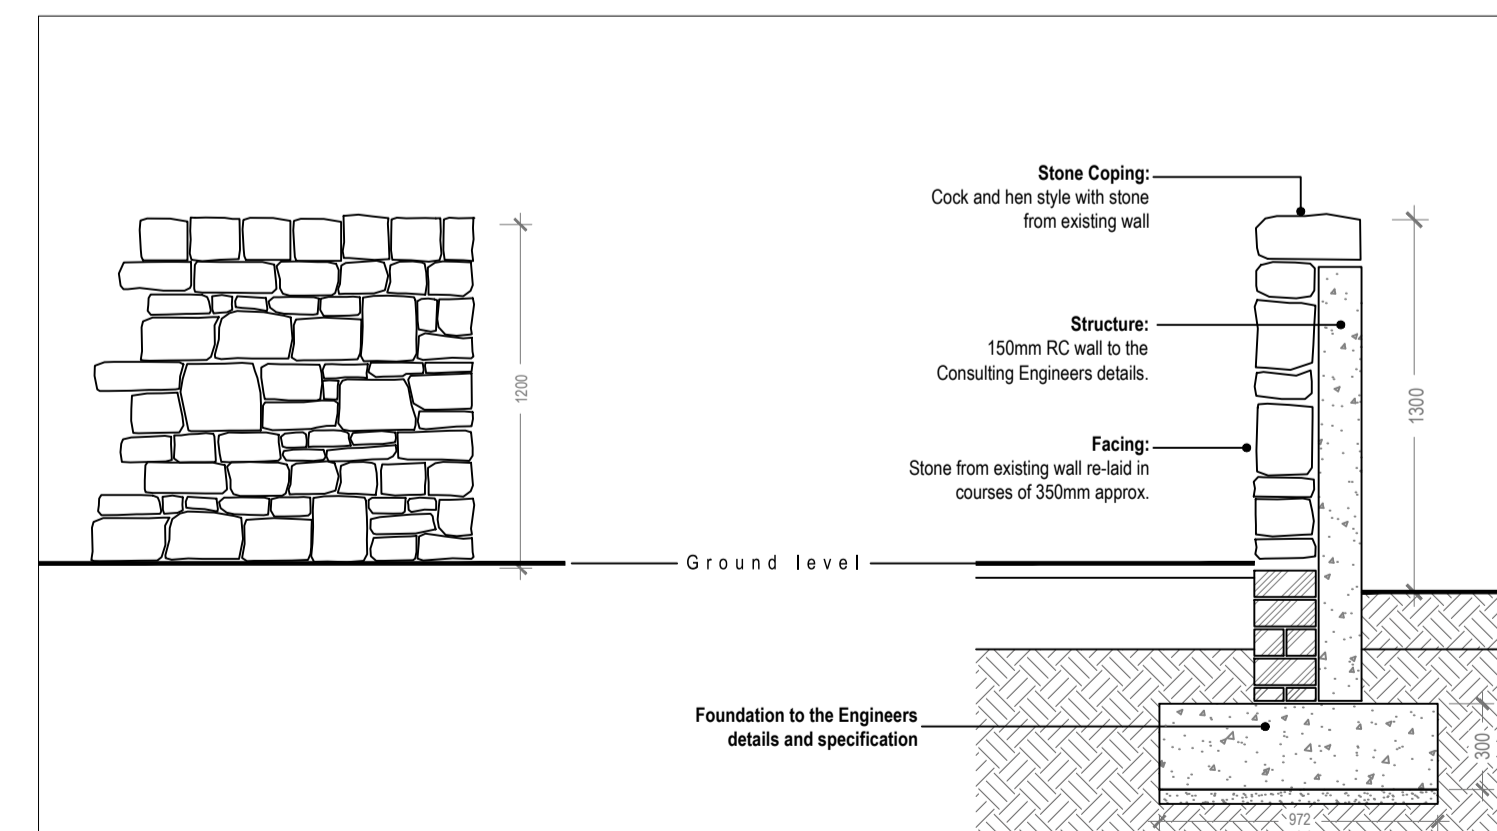

D08 Detail of 1.2m high natural stone wall  
scale 1:25

Rev	Date	Drawn	Description

Scale	As Shown @ A1	Status	PLANNING
Date	02.09.19	Drn	MM Chd SK
Job No.	0285	Drawing No.	110
7 Abbey Business Park Grange Drive Dublin 13 T: 00353 (0)1 8326715 E: info@kfa.ie W: www.kfa.ie			

Kevin Fitzpatrick | Landscape Architecture