

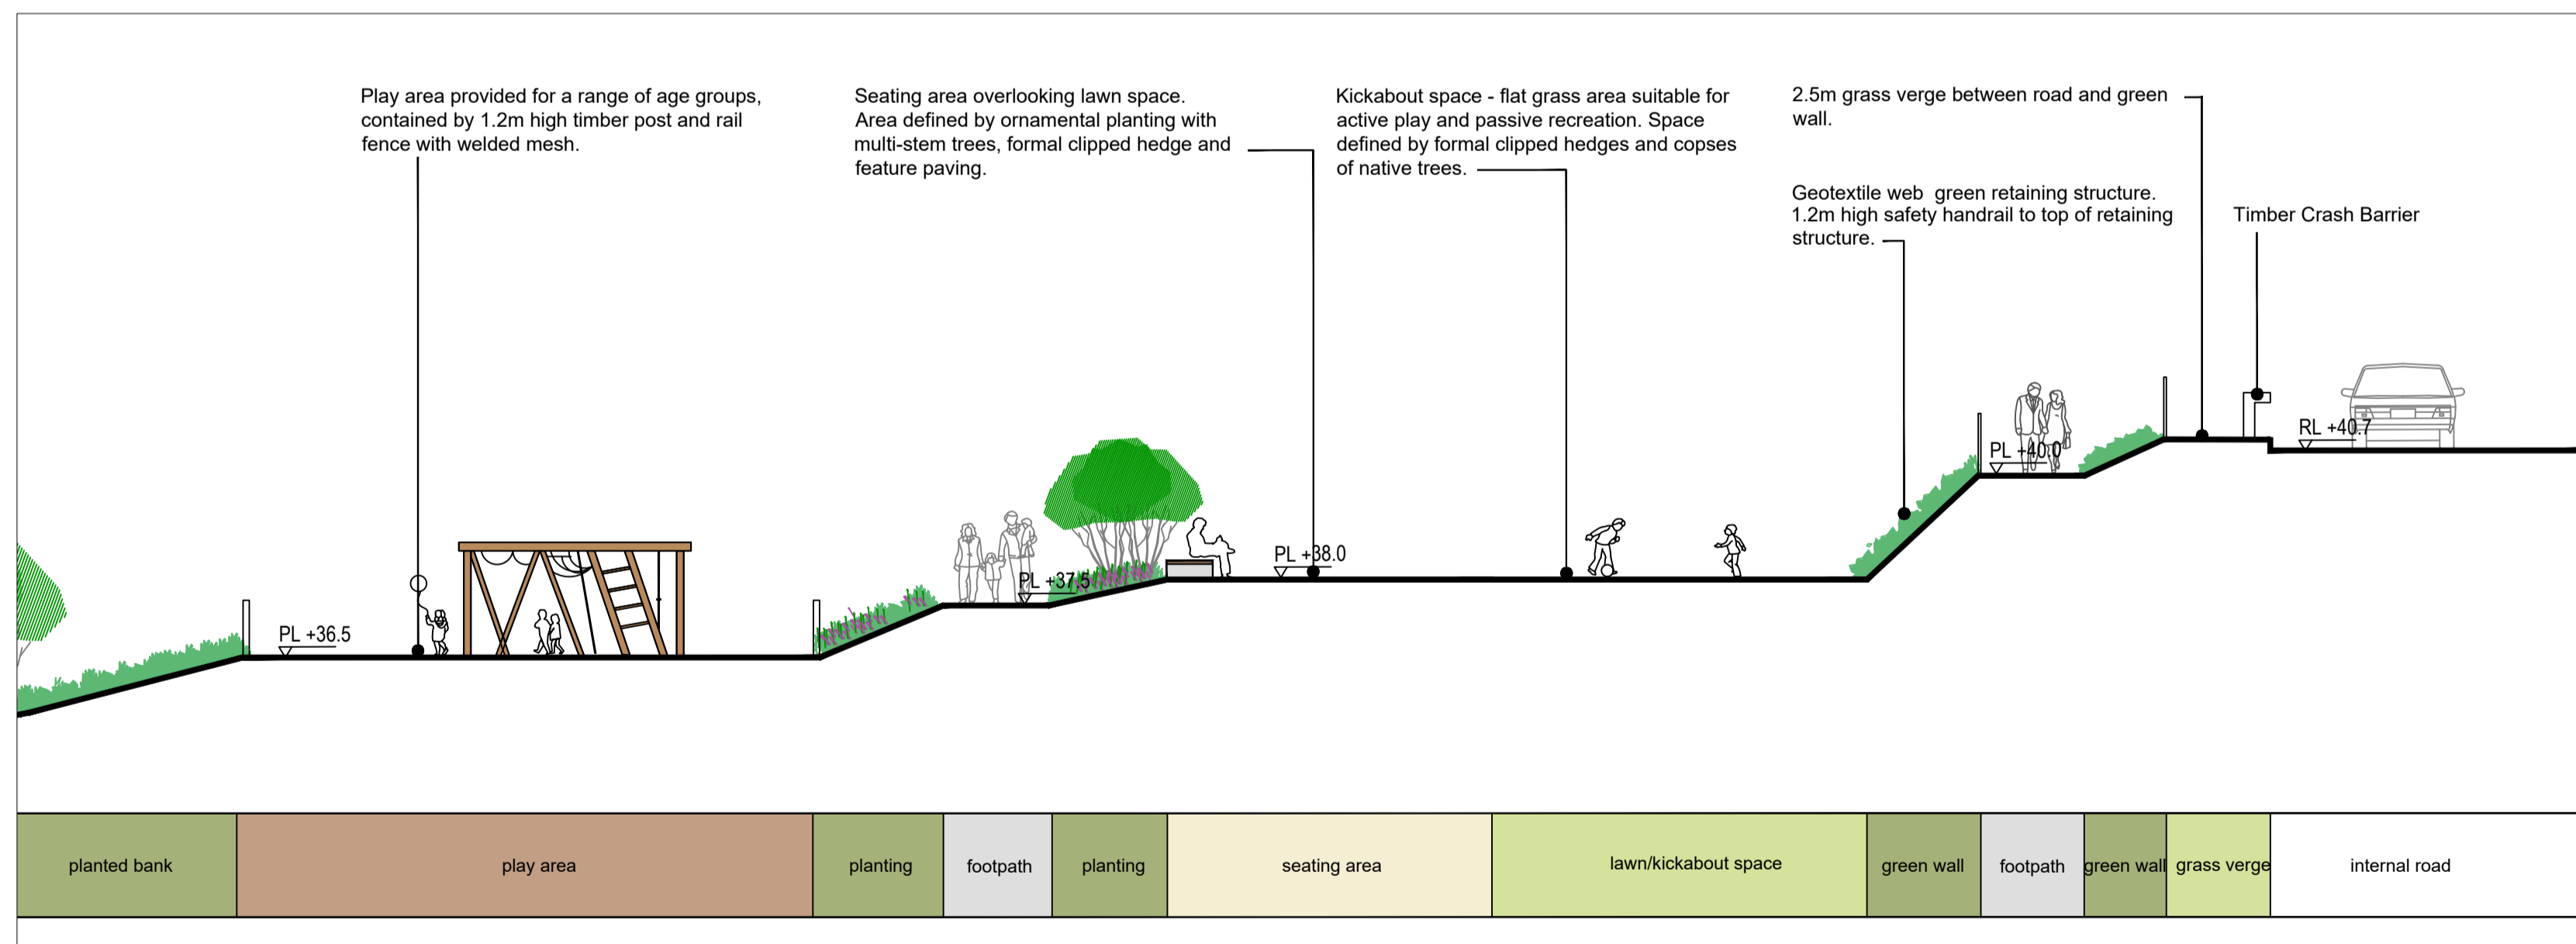


Section A-A | 1:100

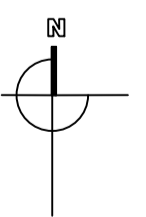

Section B-B | 1:100

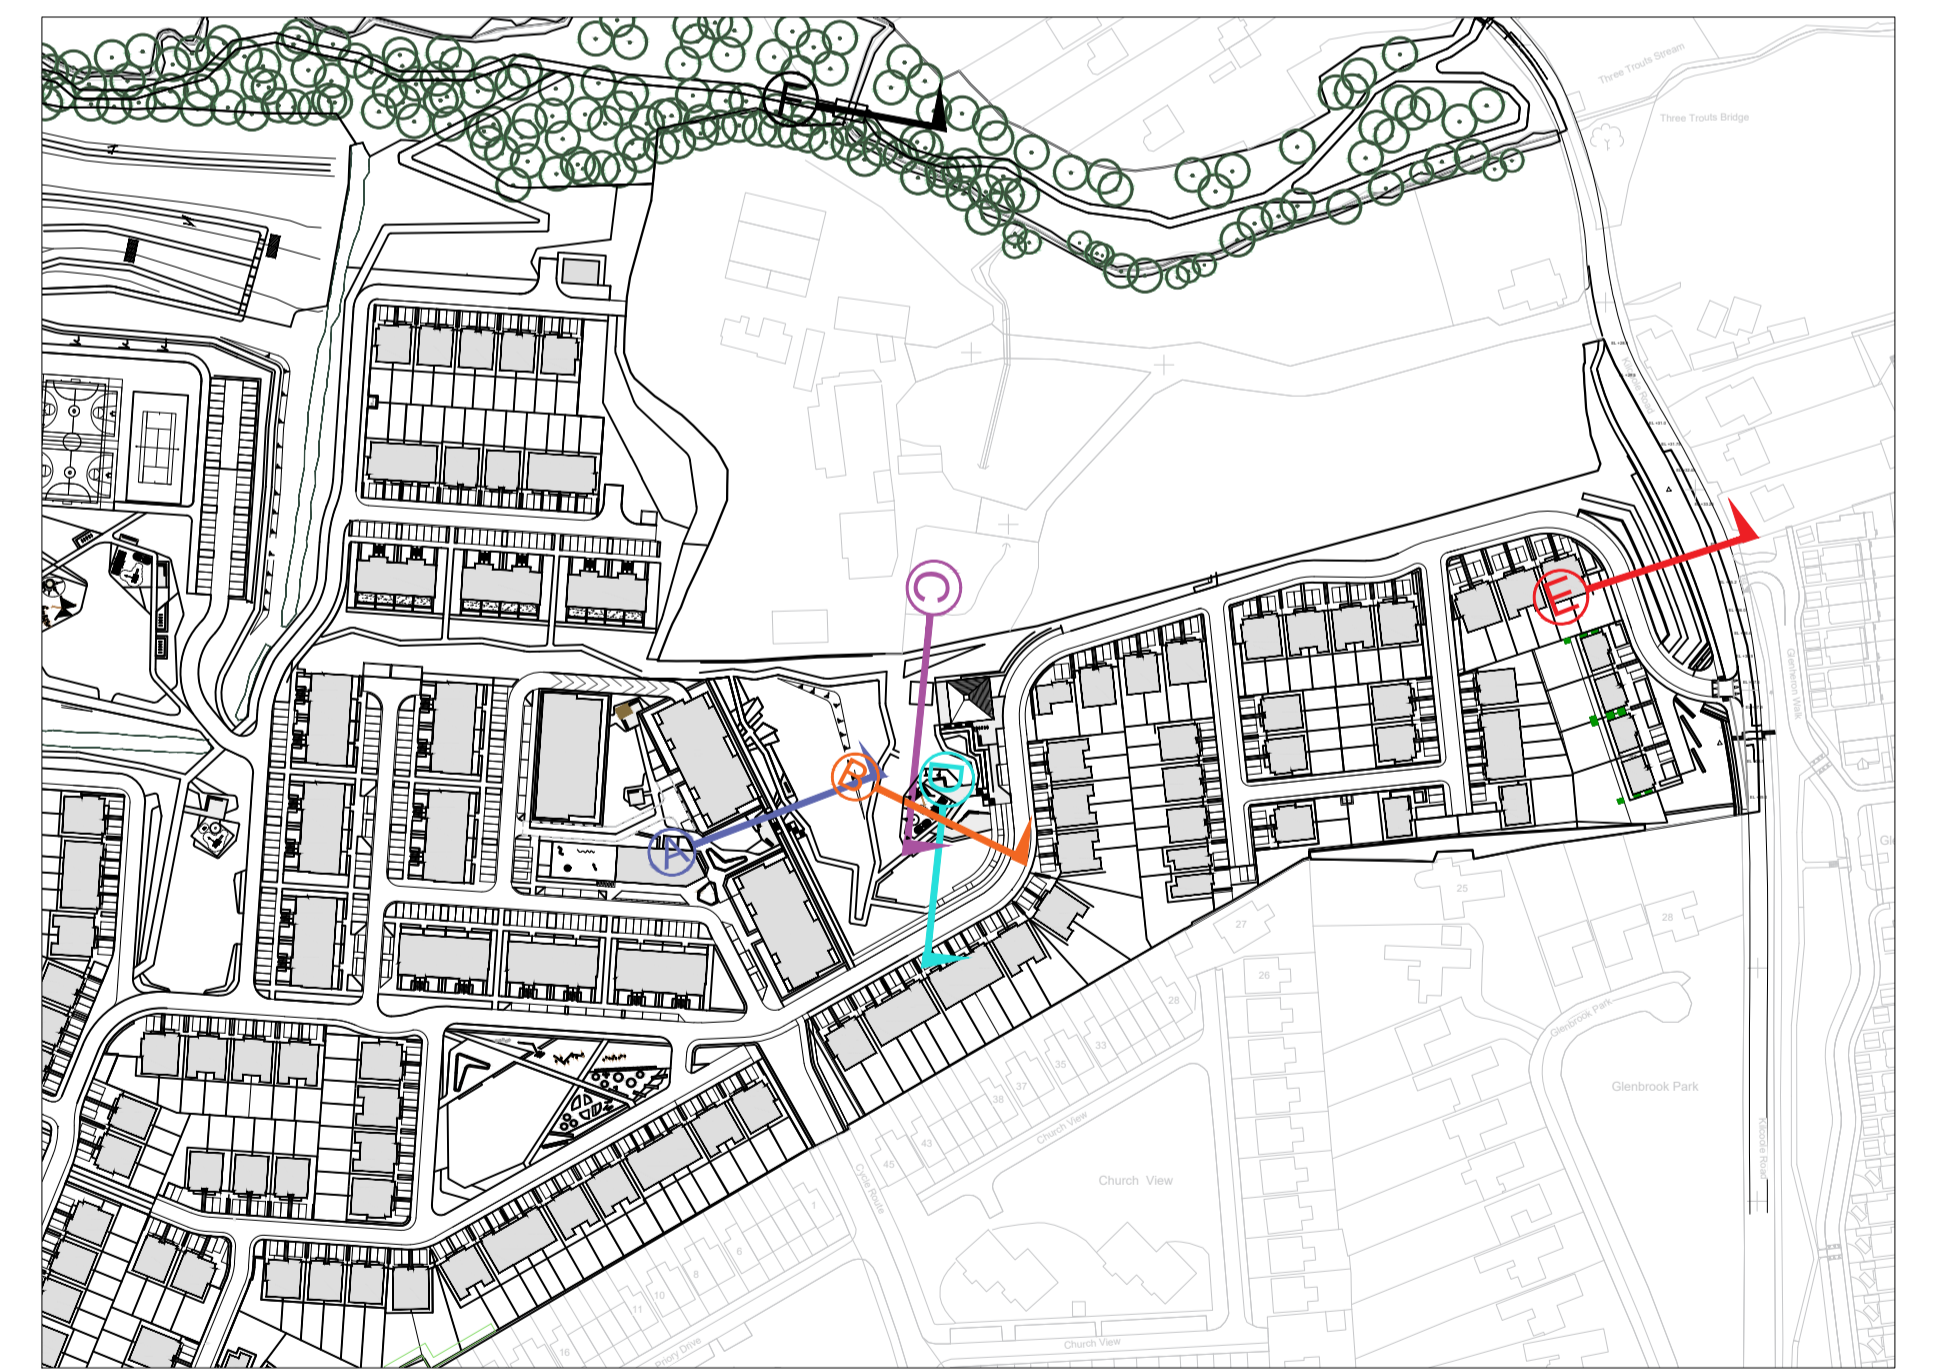

THIS DRAWING IS COPYRIGHT ©			
notes	DO NOT SCALE figured dimensions only to be taken from this drawing		
rev	date	drawn	description

001 Farrankelly, Greystones, Co. Wicklow for Cairn Homes Properties Ltd.		Scales As Shown@A1	Status PLANNING
Date 02.09.19		Drn MM	Chd SK
002 Landscape Sections 1		Job No 285	Drawing No 106
7 Abbey Business Park Grange Drive Dublin 13		Kevin Fitzpatrick Landscape Architecture T: 00353 (0)1 8326715 E: info@kfla.ie W: www.kfla.ie	