




Section C-C | 1:100

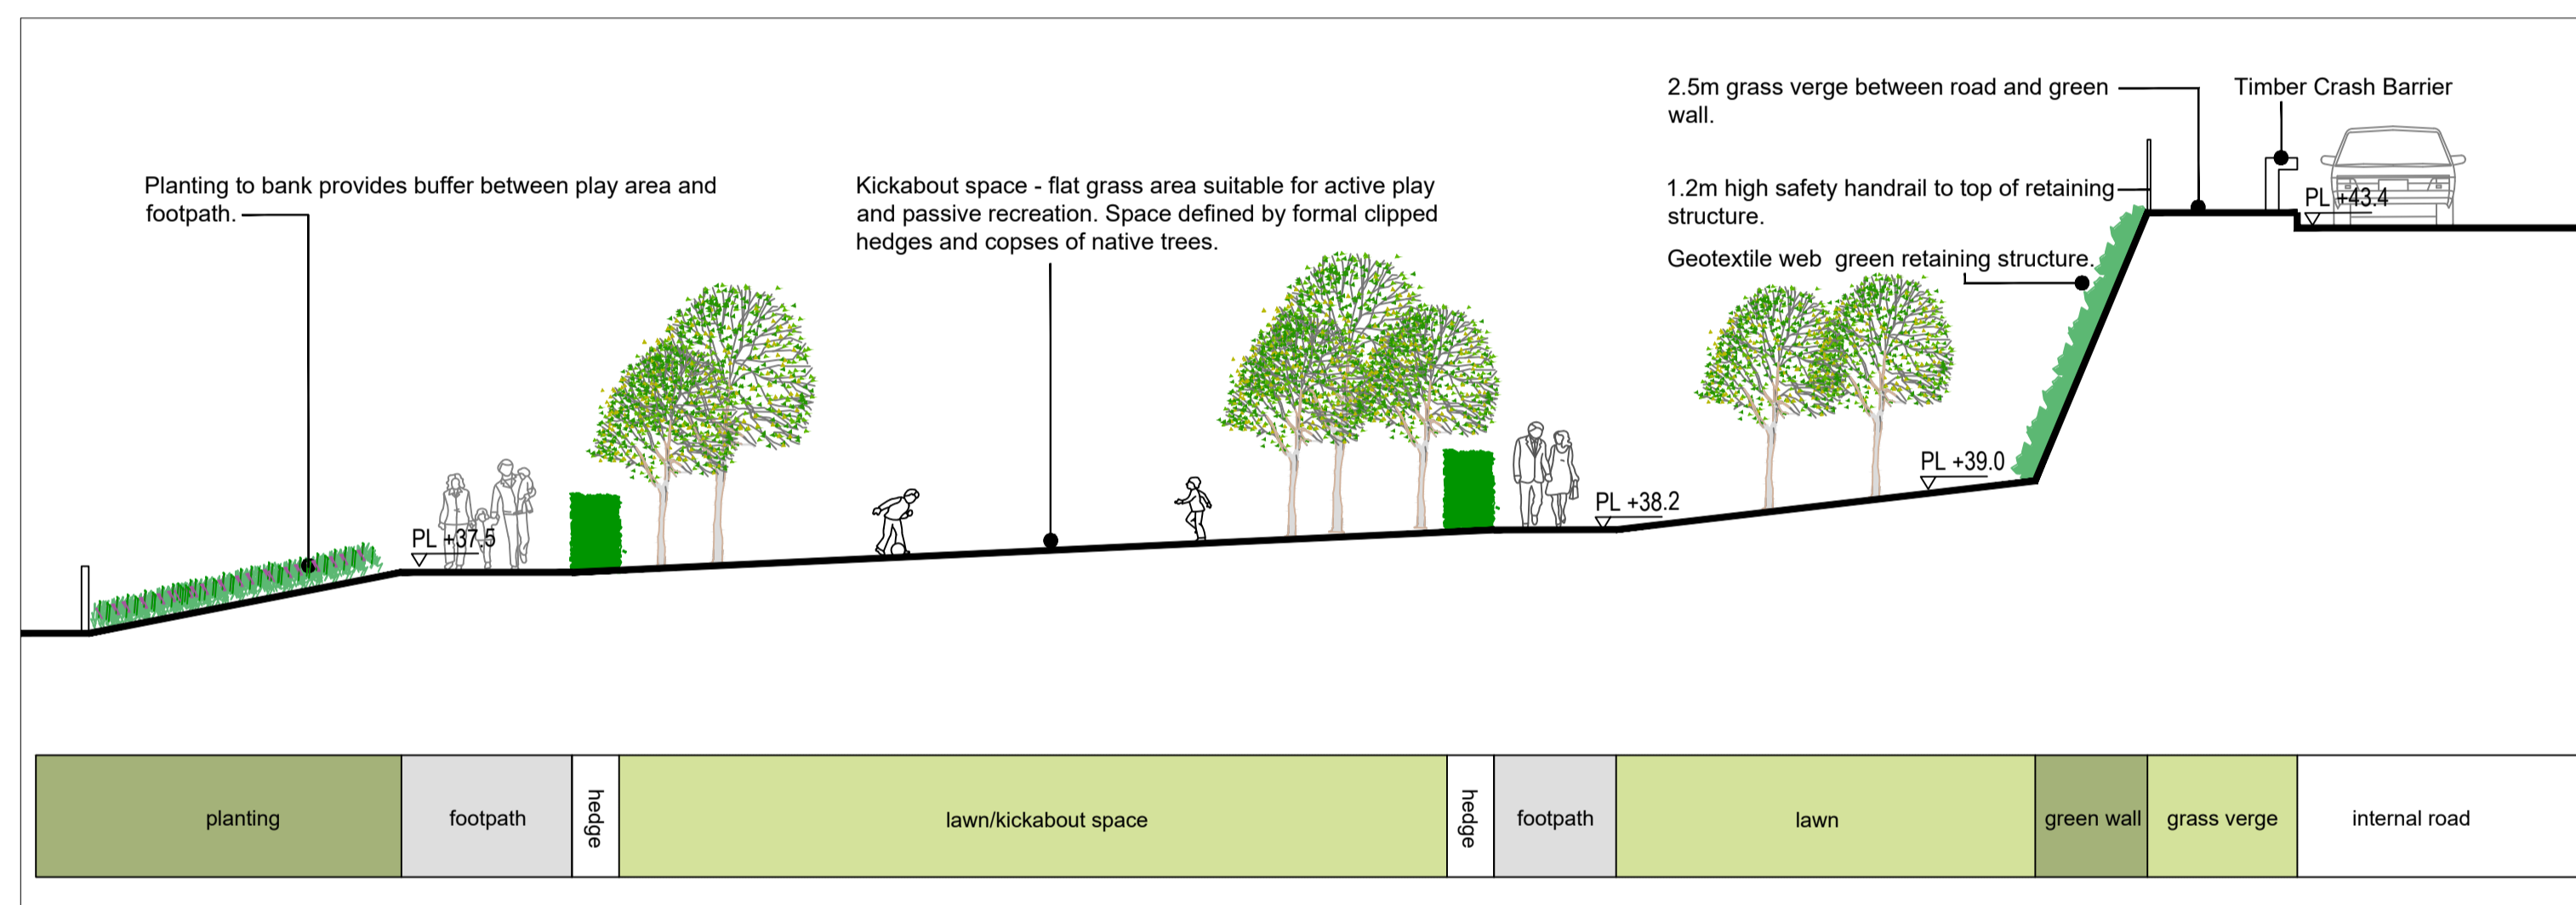


Section D-D | 1:100

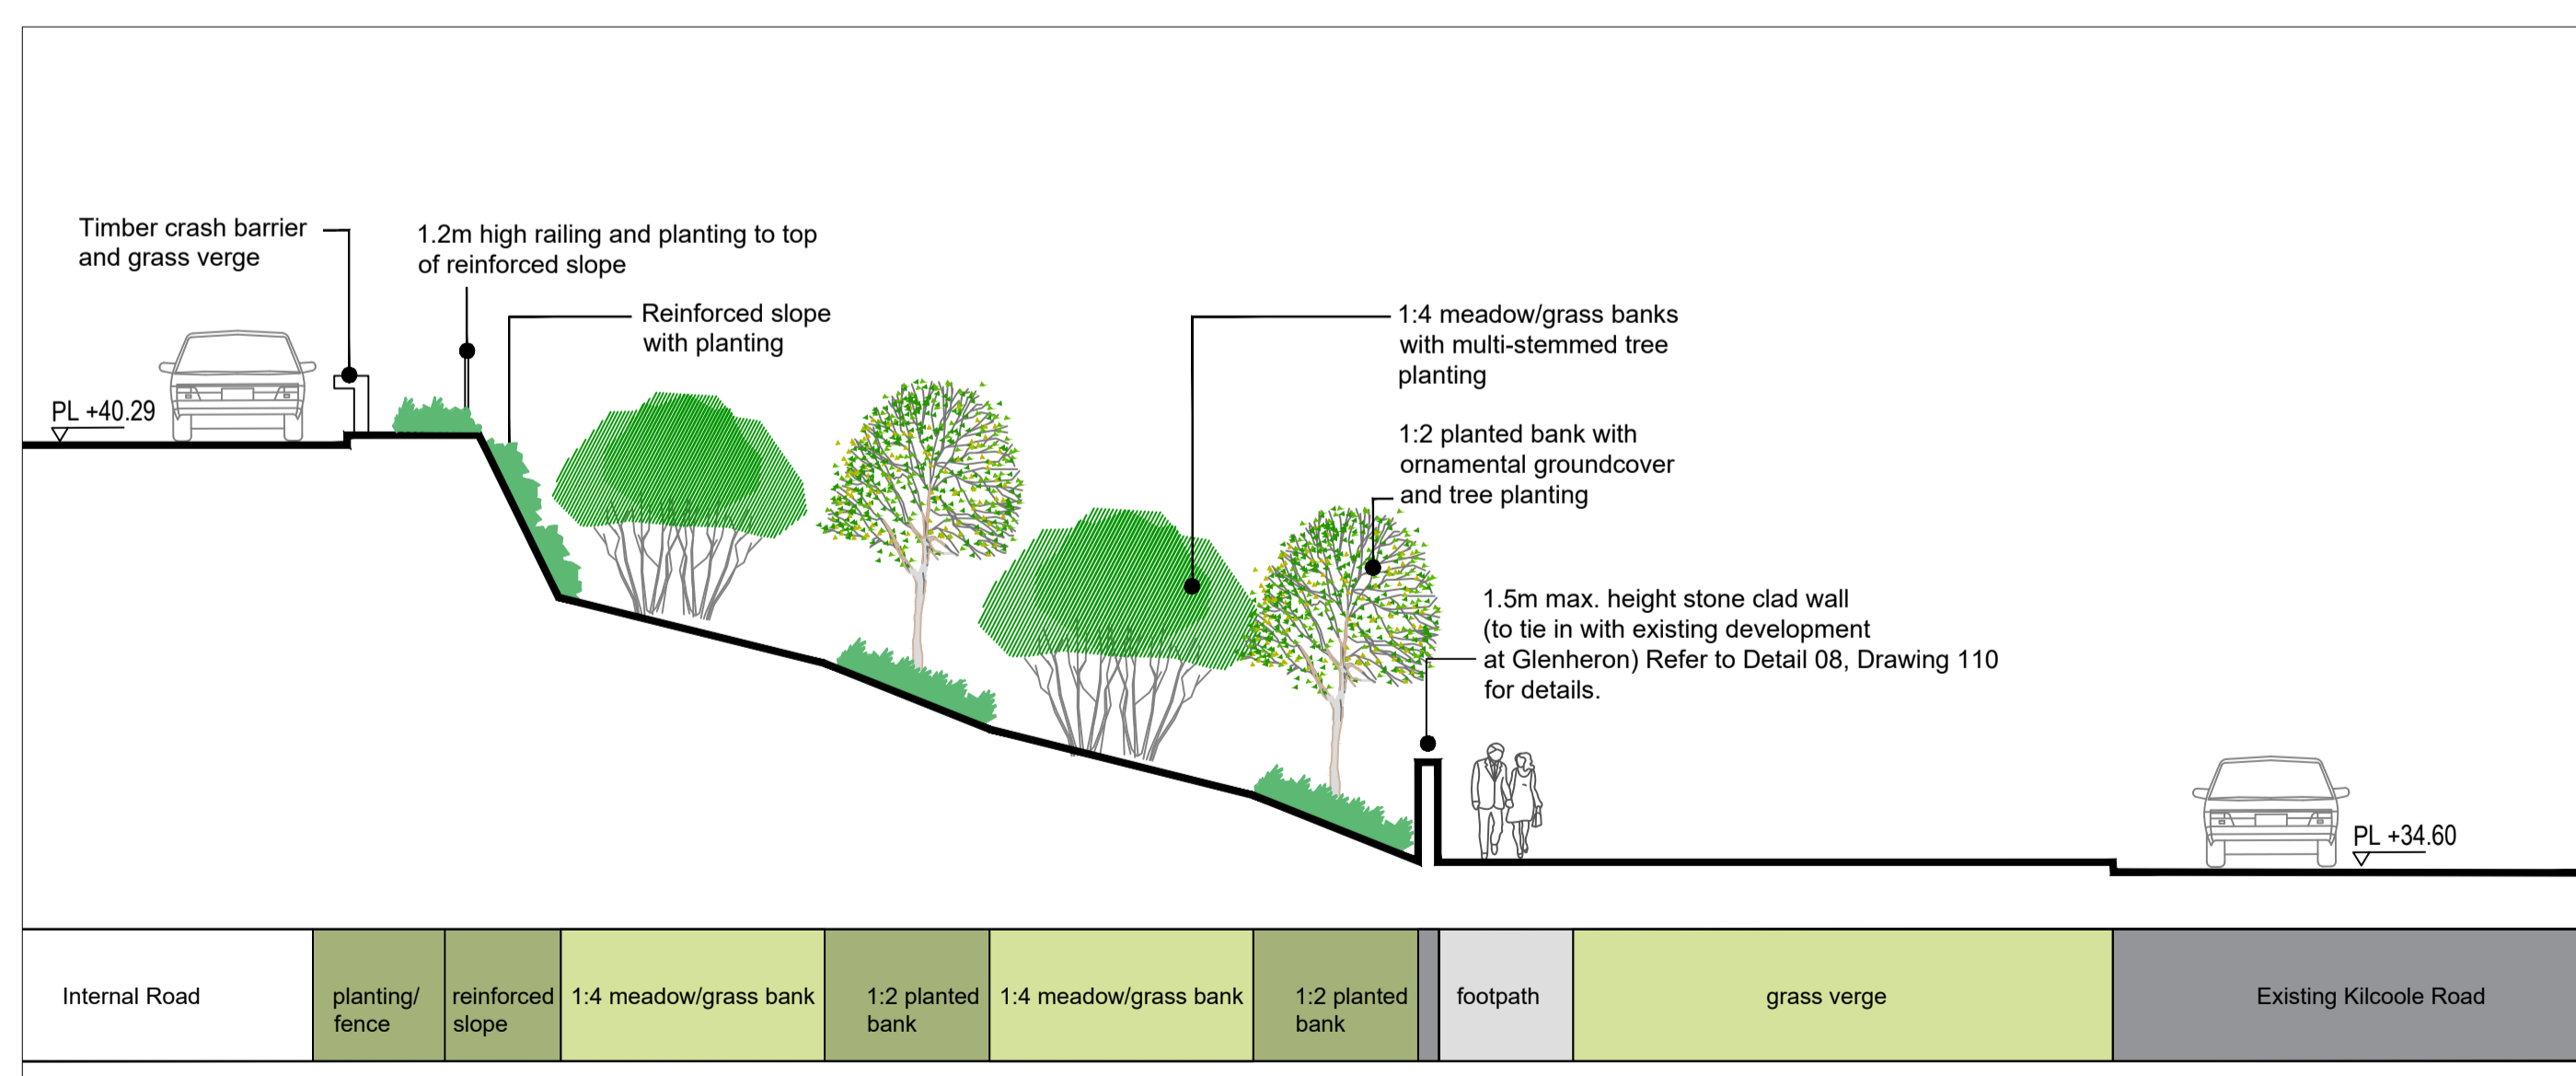

Section E-E | 1:100

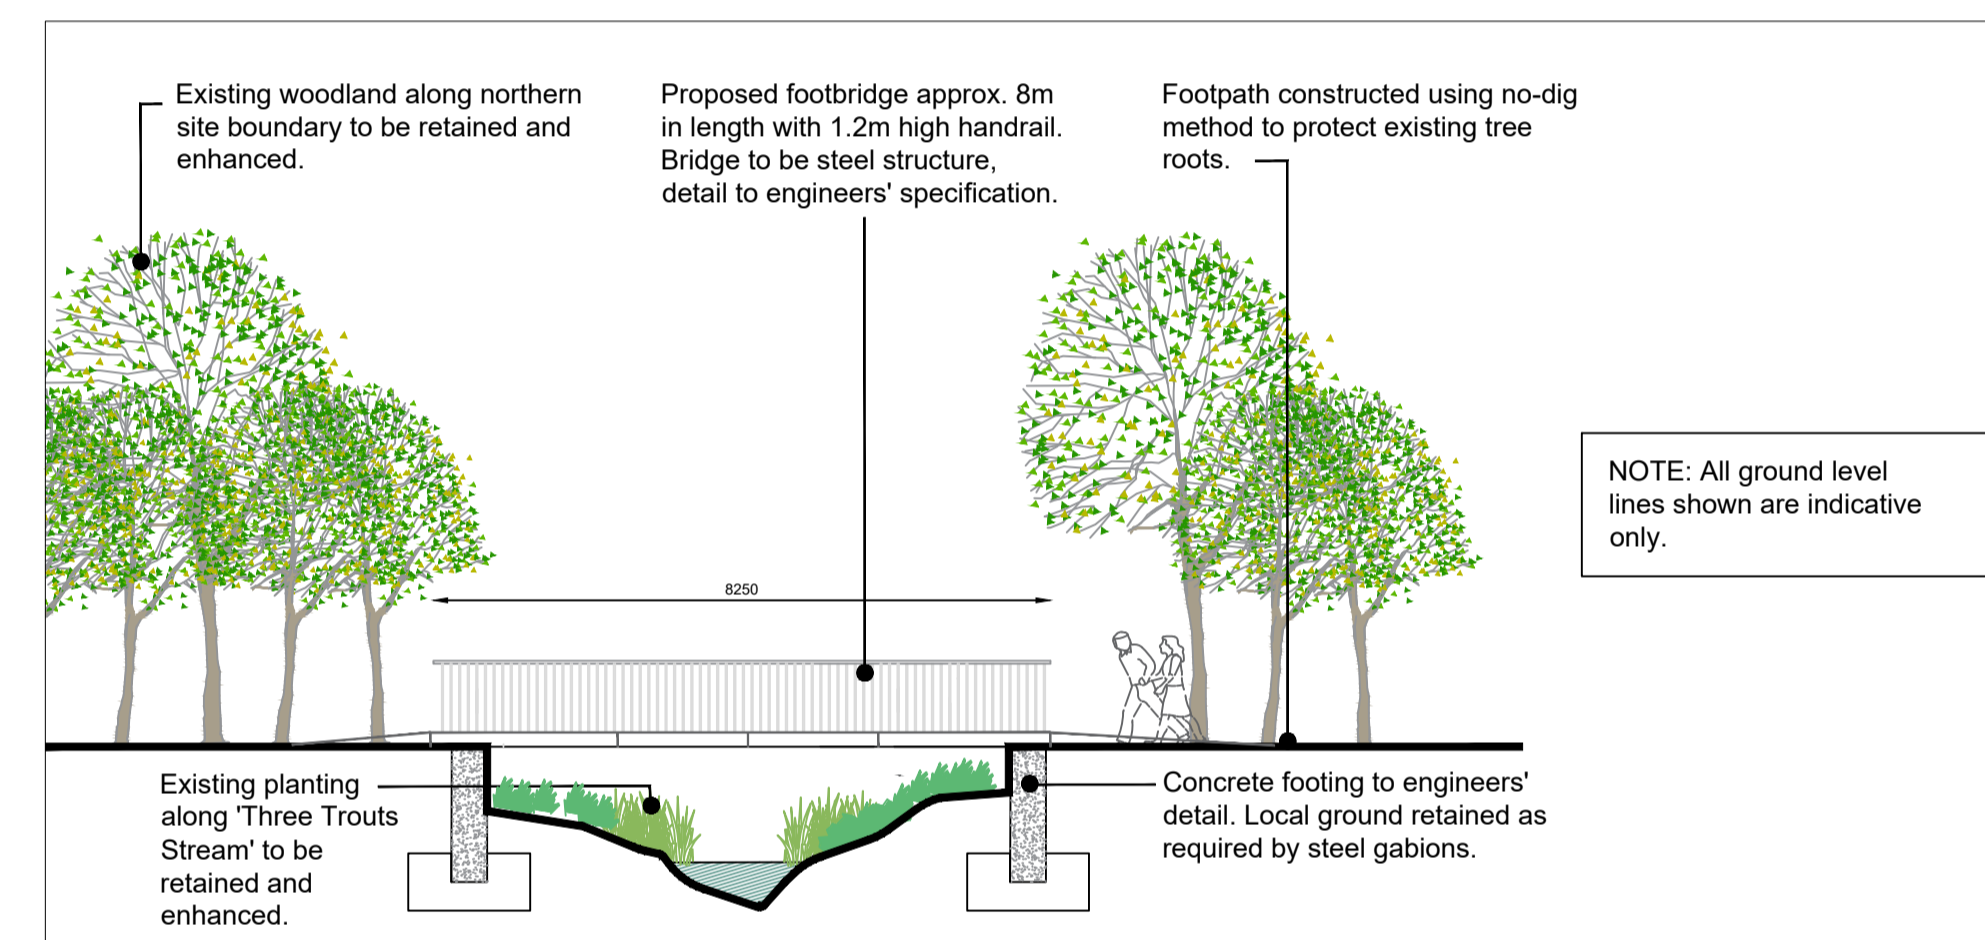

Section F-F | 1:100

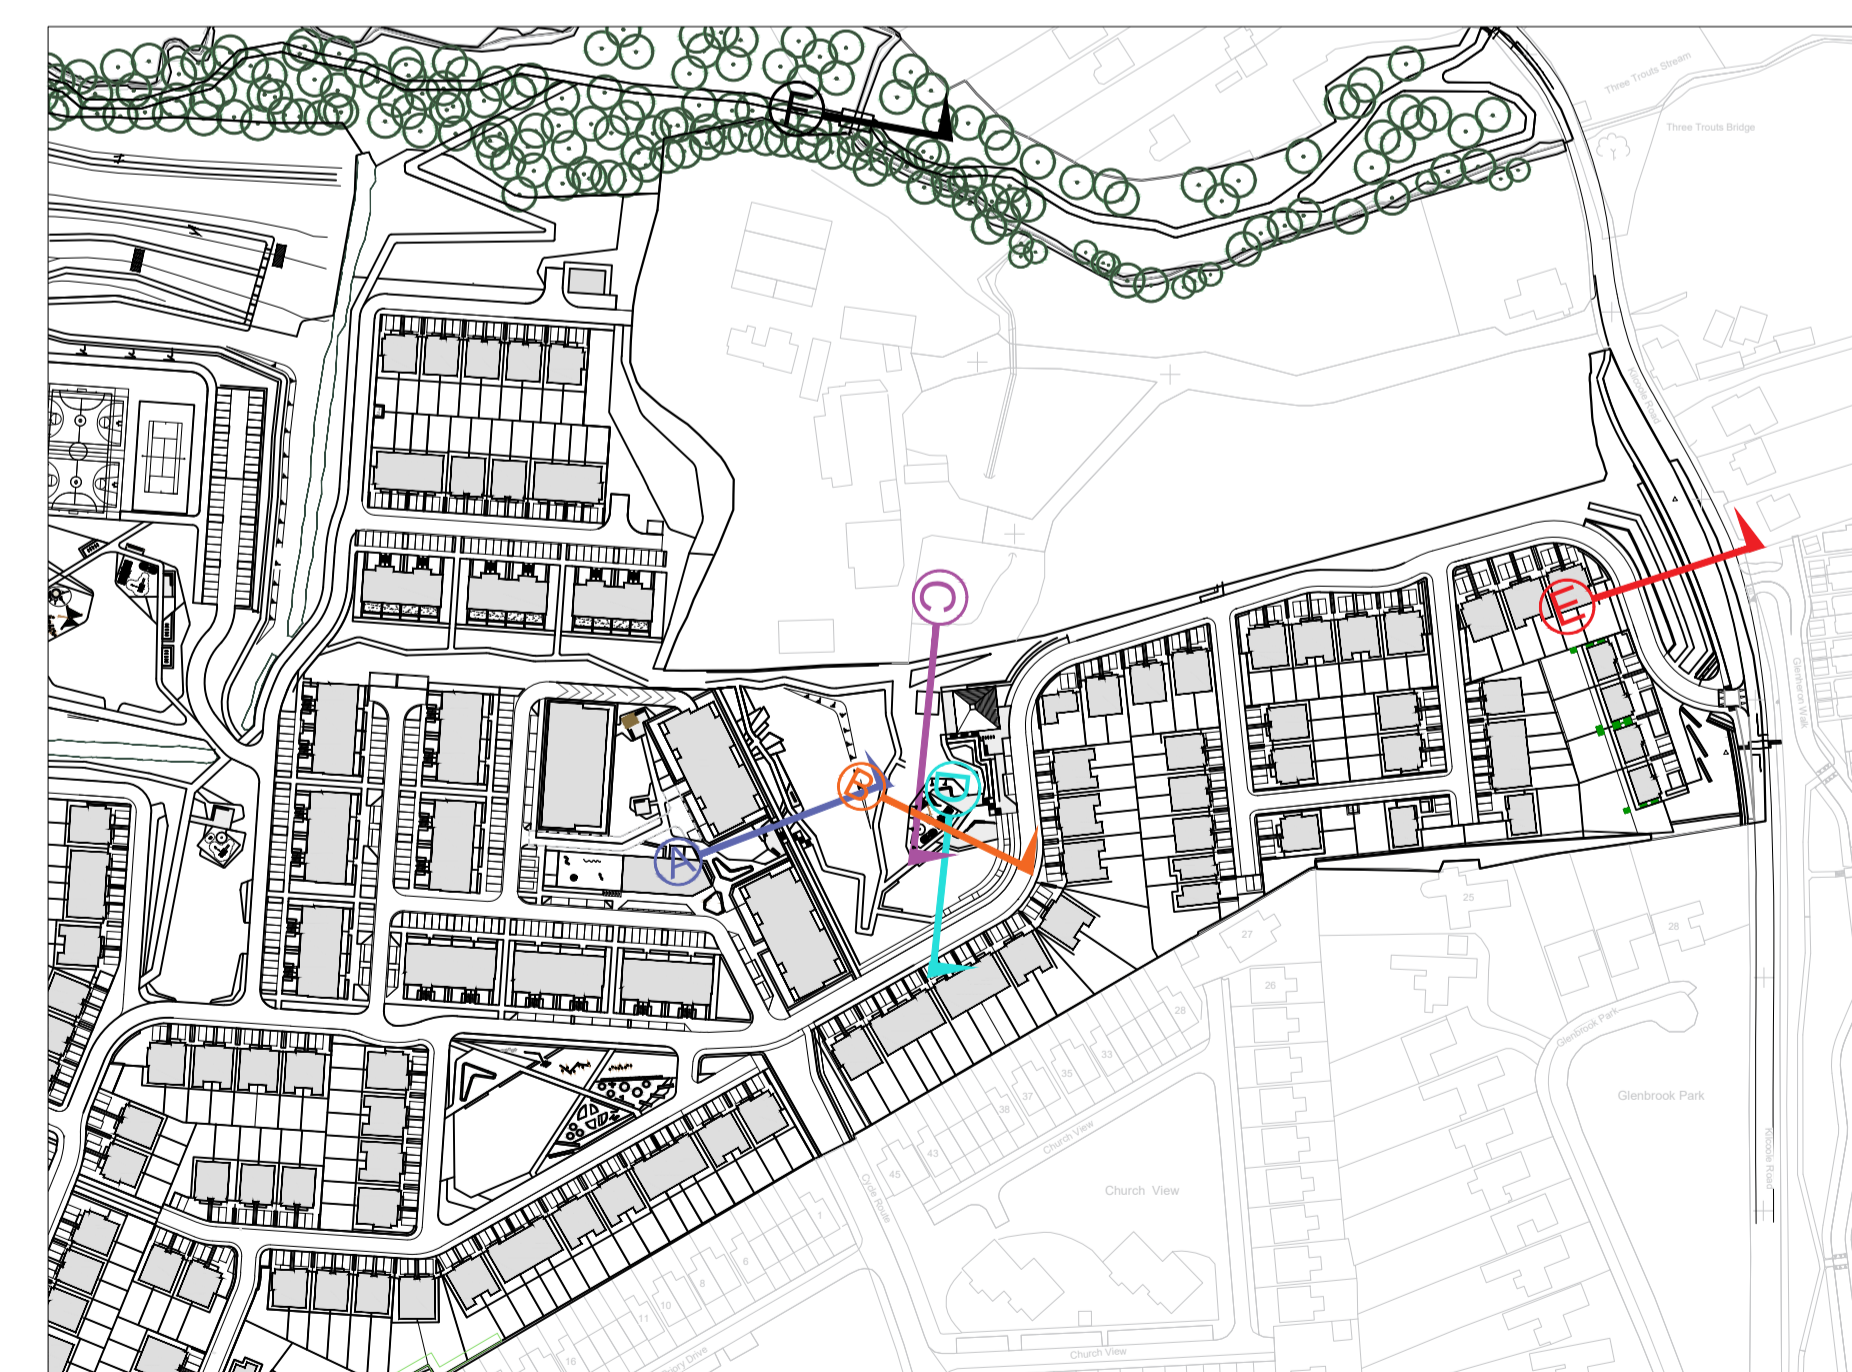

THIS DRAWING IS COPYRIGHT ©			
DO NOT SCALE figured dimensions only to be taken from this drawing			
REV	DATE	DRAWN	DESCRIPTION

Farrankelly, Greystones, Co. Wicklow for Cairn Homes Properties Ltd.		Scale: As Shown@A1		Status: PLANNING	
Date: 02.09.19		Dm: MM		Ctd: SK	
Job No: 285		Drawing No: 107		Rev:	
7 Abbey Business Park, Grange Drive, Dublin 13		Kevin Fitzpatrick Landscape Architecture			
T: 00353 (0) 1 8326715		E: info@kfa.ie W: www.kfa.ie			