




Section A-A | 1:200

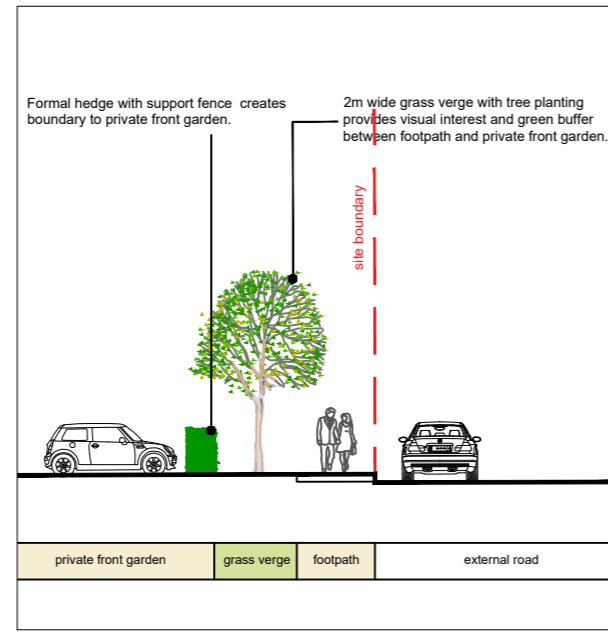


Section B-B | 1:200

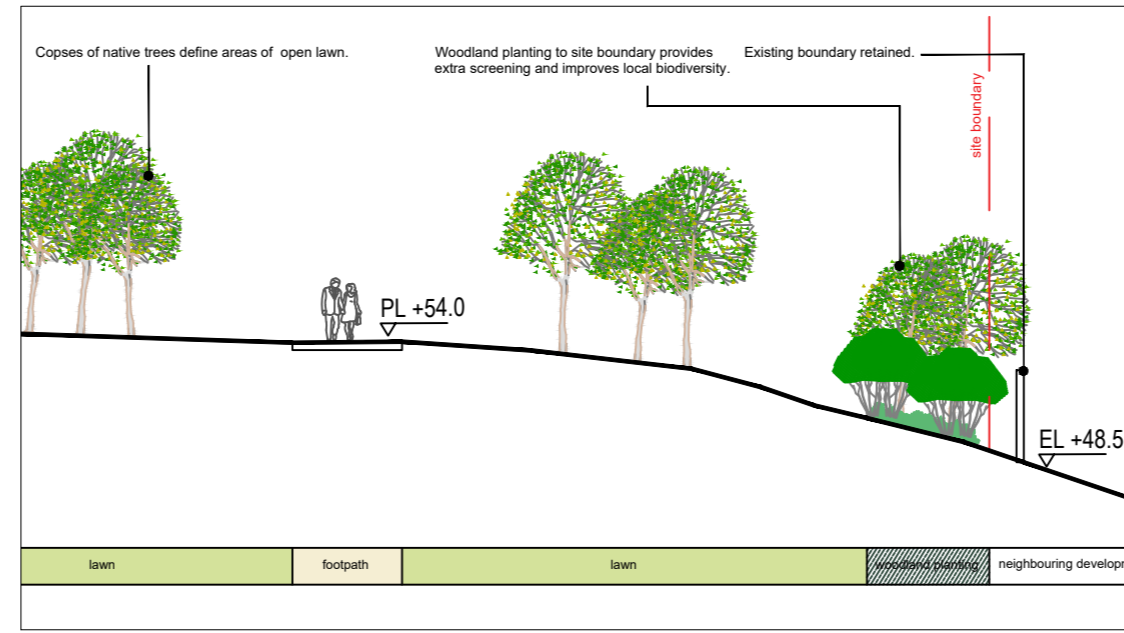


Section C-C | 1:200

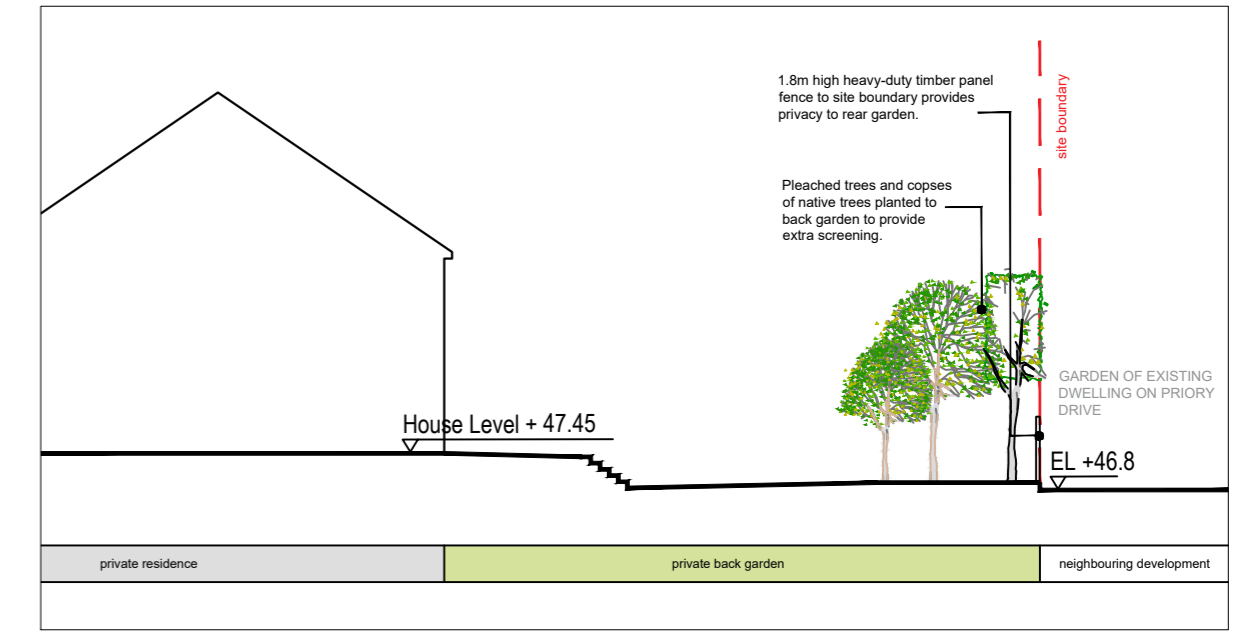


Section D-D | 1:200

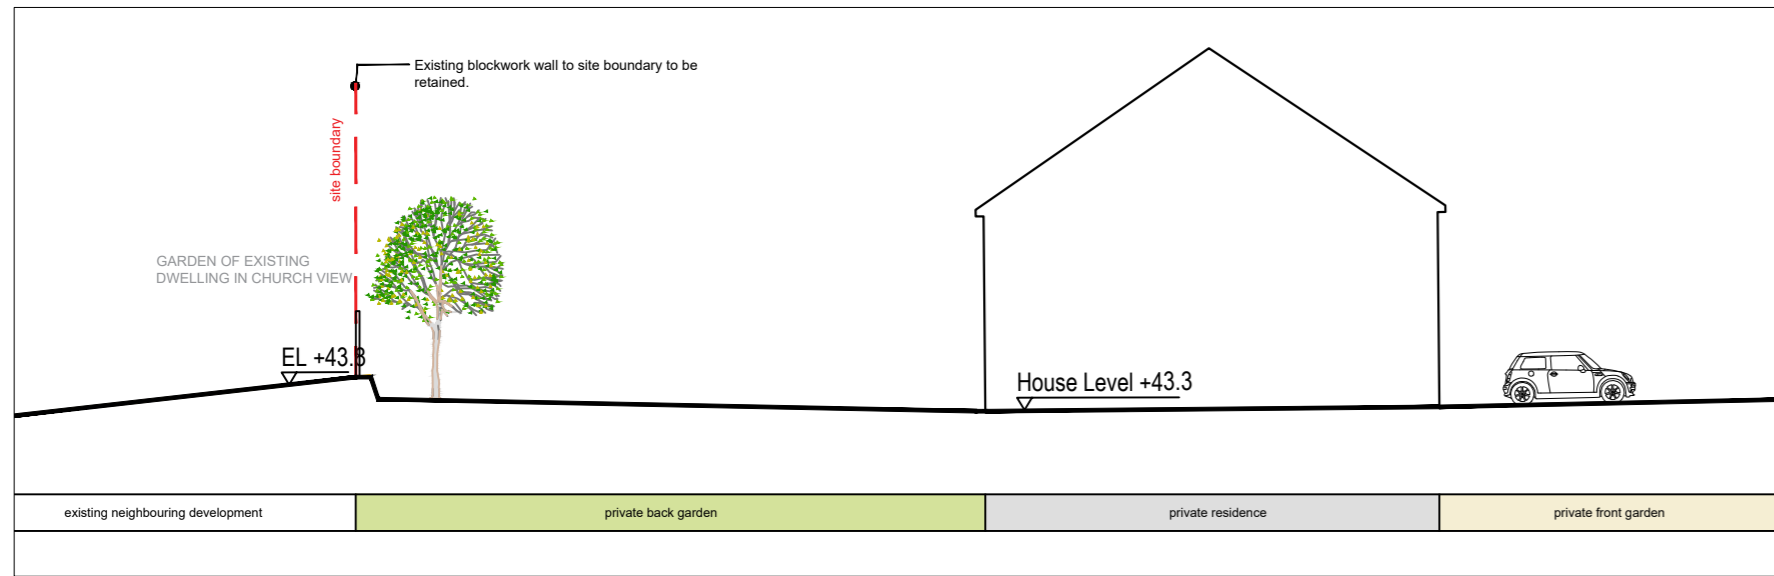


Section E-E | 1:200

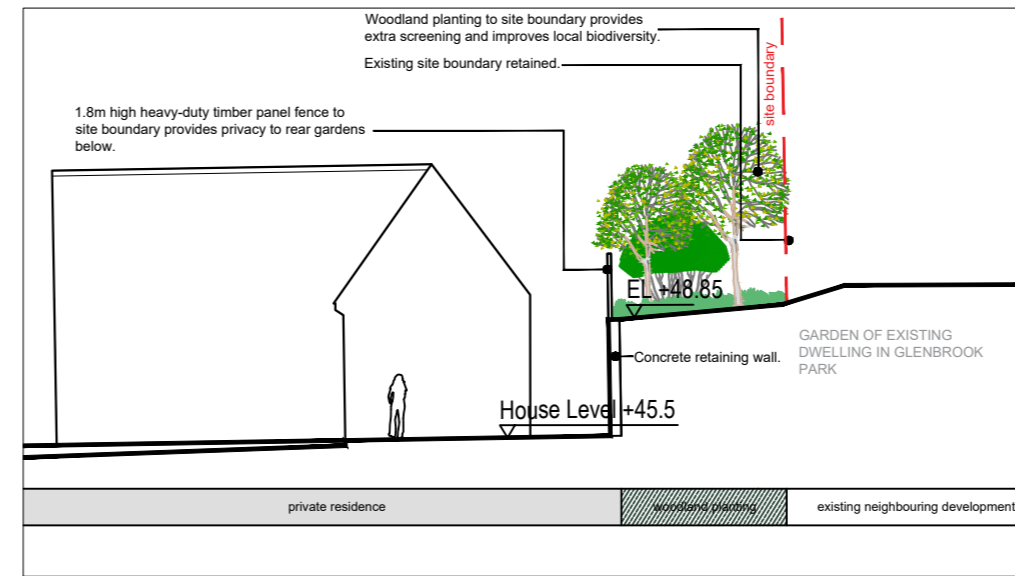


Section F-F | 1:200

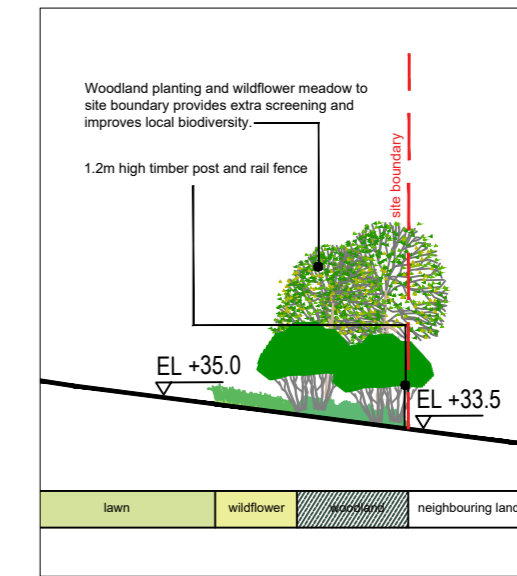

Section G-G | 1:200

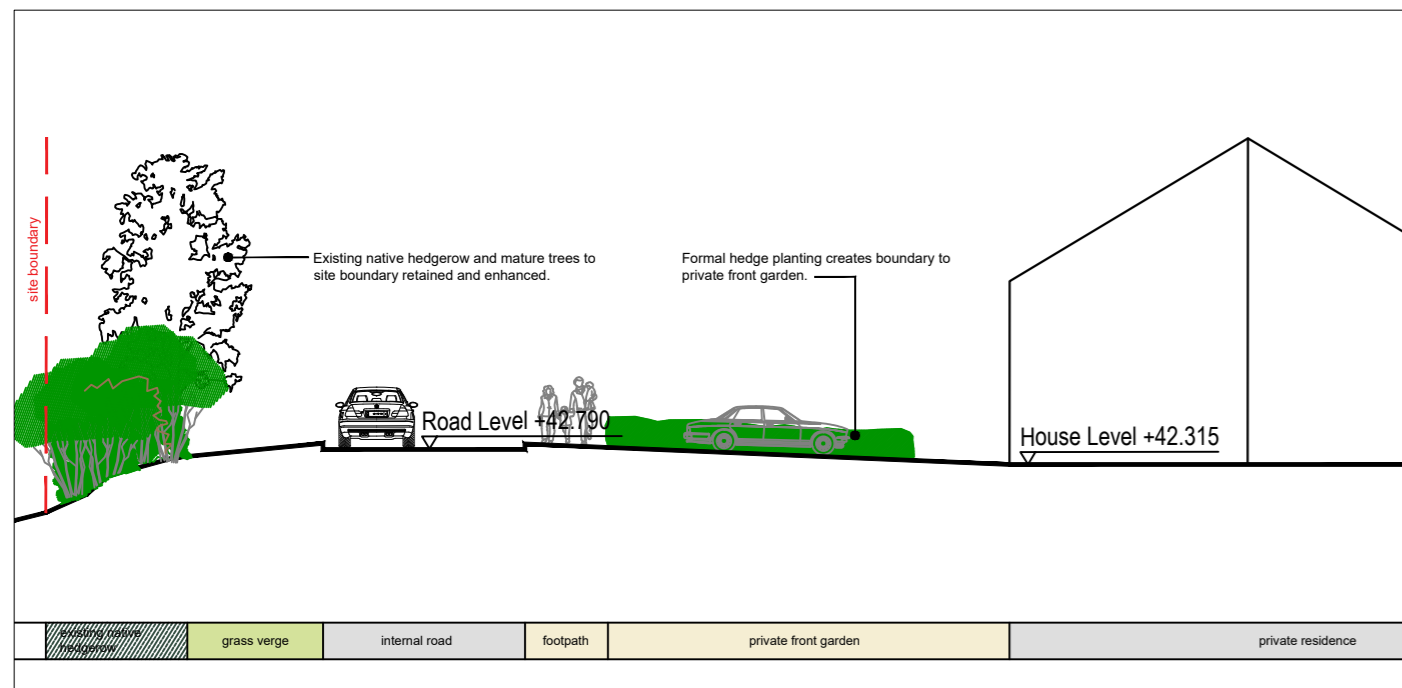

Section H-H | 1:200

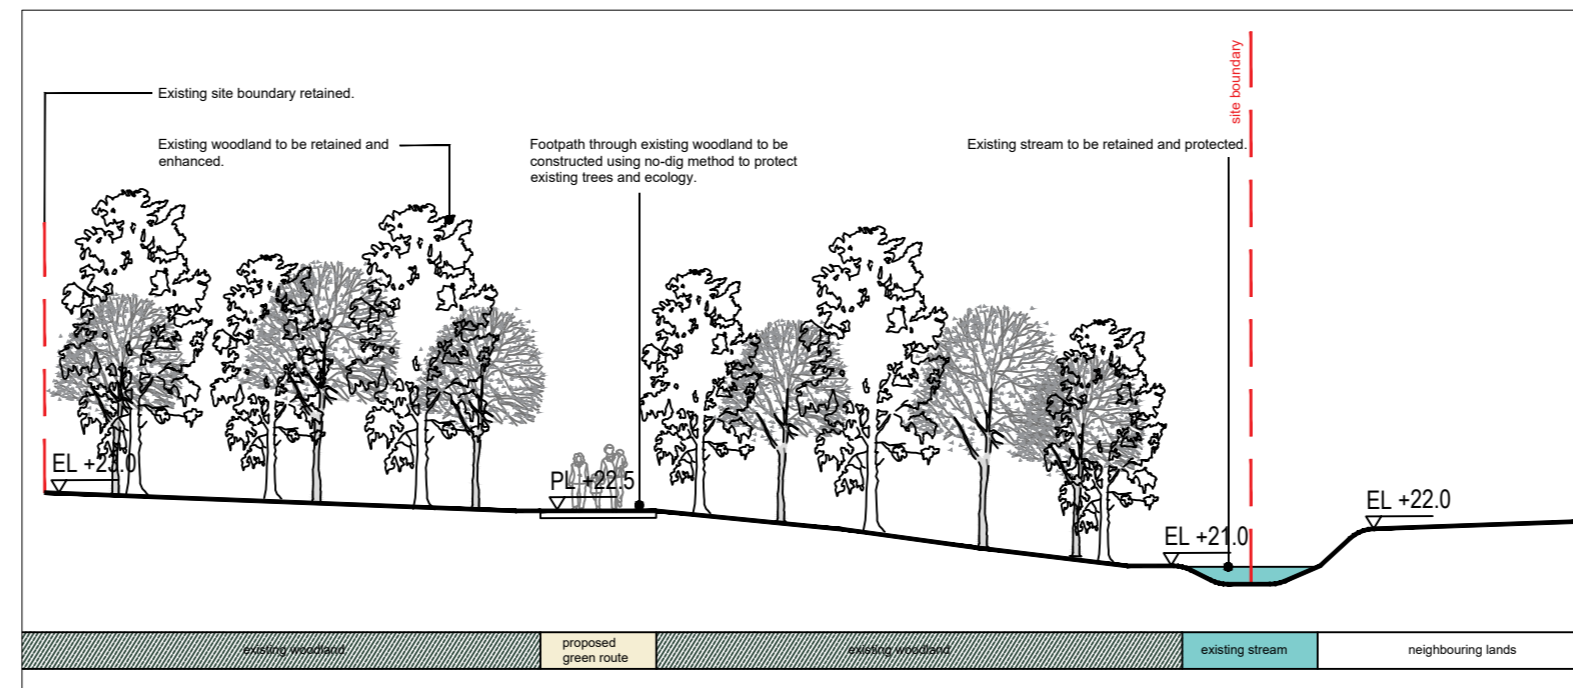

Section I-I | 1:200

THIS DRAWING IS COPYRIGHT ©			
DO NOT SCALE			
Figured dimensions only to be taken from this drawing			
Rev	Date	Drawn	Description

28 Farankelly, Greystones, Co. Wicklow for Caim Homes Properties Ltd. 28 Perimeter Boundary Sections	Scale: 1:200 @ A2	Status: PLANNING
	Date: 02.09.19	Drawn: MM, CMC, GK, P
Job No: 285	Drawing No: 109	Rev:
Kevin Fitzpatrick Landscape Architecture	7 Abbey Business Park Grange Drive Dublin 13 T: 00353 (0)1 8326715 E: info@kfa.ie W: www.kfa.ie	