



- NOTES:
- DO NOT SCALE. USE FIGURED DIMENSIONS ONLY.
 - THIS DRAWING IS TO BE READ IN CONJUNCTION WITH ALL OTHER RELEVANT ARCHITECTURAL AND ENGINEERING DRAWINGS.
 - ARCHITECTURAL LAYOUT RECEIVED FROM NIALl BRENNAN ASSOCIATES, 52 PEMBROKE ROAD, BALLSBRIDGE, DUBLIN 4. TEL : 01 478 9009 EMAIL : info@ndba.ie
 - TOPOGRAPHICAL SURVEY RECEIVED FROM NATIONAL LAND SURVEYS LTD., GAIGUE, BALLINAMUCK, CO. LONGFORD. TEL : 043-29985 EMAIL : 043-29980

LEGEND ROADS

	PROPOSED 125mm KERB
	SHARED SURFACE
	CENTER LINE WITH CHAINAGE
	RETAINING WALL / SLOPE STABILISATION
	FINISHED ROAD LEVELS
	ROAD GRADIENT
	PROPOSED GULLY
	RAMP

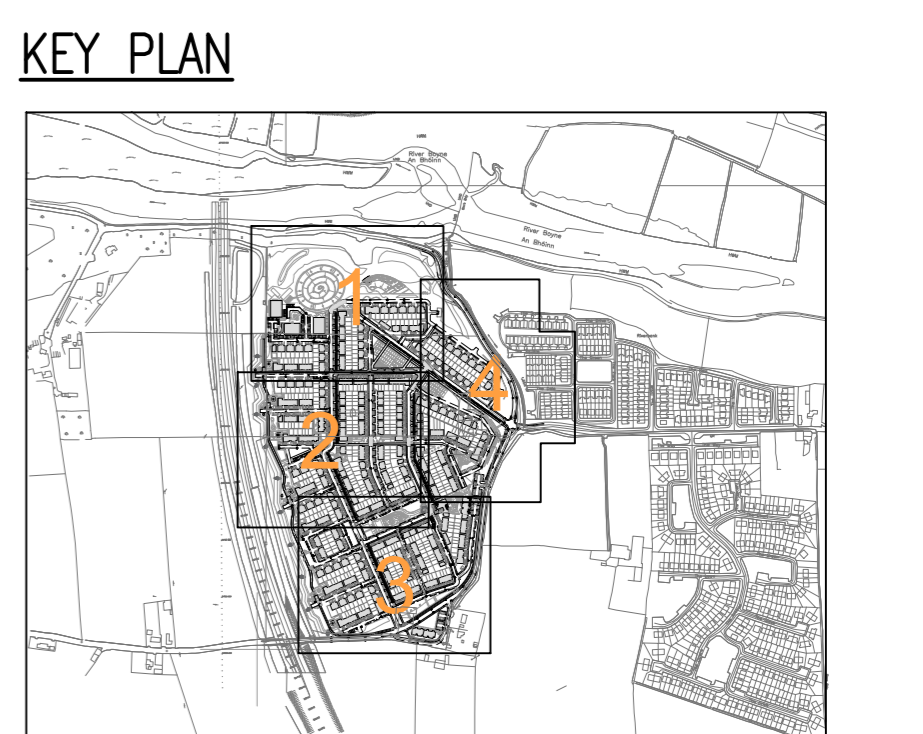

FOR DETAILS OF SIGNALISED JUNCTION PLEASE SEE DRAWING 18-014-P050

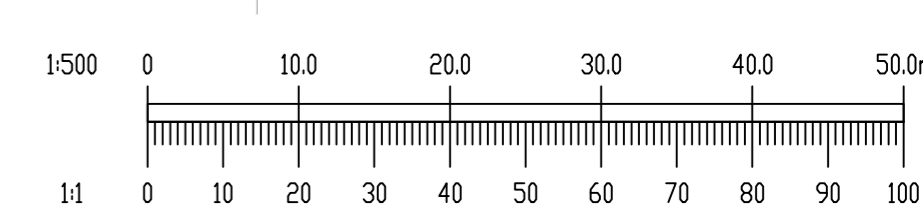

REV.	DATE	AMENDMENT	DRN	APPD

STATUS **FOR PLANNING ONLY NOT FOR CONSTRUCTION**

Waterman Moylan
Engineering Consultants
BLOCK 5, EASTPOINT BUSINESS PARK, ALFIE BYRNE ROAD, DUBLIN D03 H3F4 IRELAND.
Tel: (01) 664 8900 Fax: (01) 661 3618
Email: info@waterman-moylan.ie www.waterman-moylan.ie

CLIENT	TRAILFORD LTD
ARCHITECT	NDBA ARCHITECTS
PROJECT	PROPOSED RESIDENTIAL DEVELOPMENT, RATHMULLAN, DROGHEDA
TITLE	PROPOSED ROAD LAYOUT, LEVELS SHEET 4 OF 4

DRAWN G.Byrne	DESIGNED BW	APPROVED JG	DATE AUG. '19
SCALE 1:500 @A1	JOB NO. 18-014	DRG. NO. P009	REVISION