


+17.605

2.4m HIGH PLASTIC COATED WELDED MESH FENCE

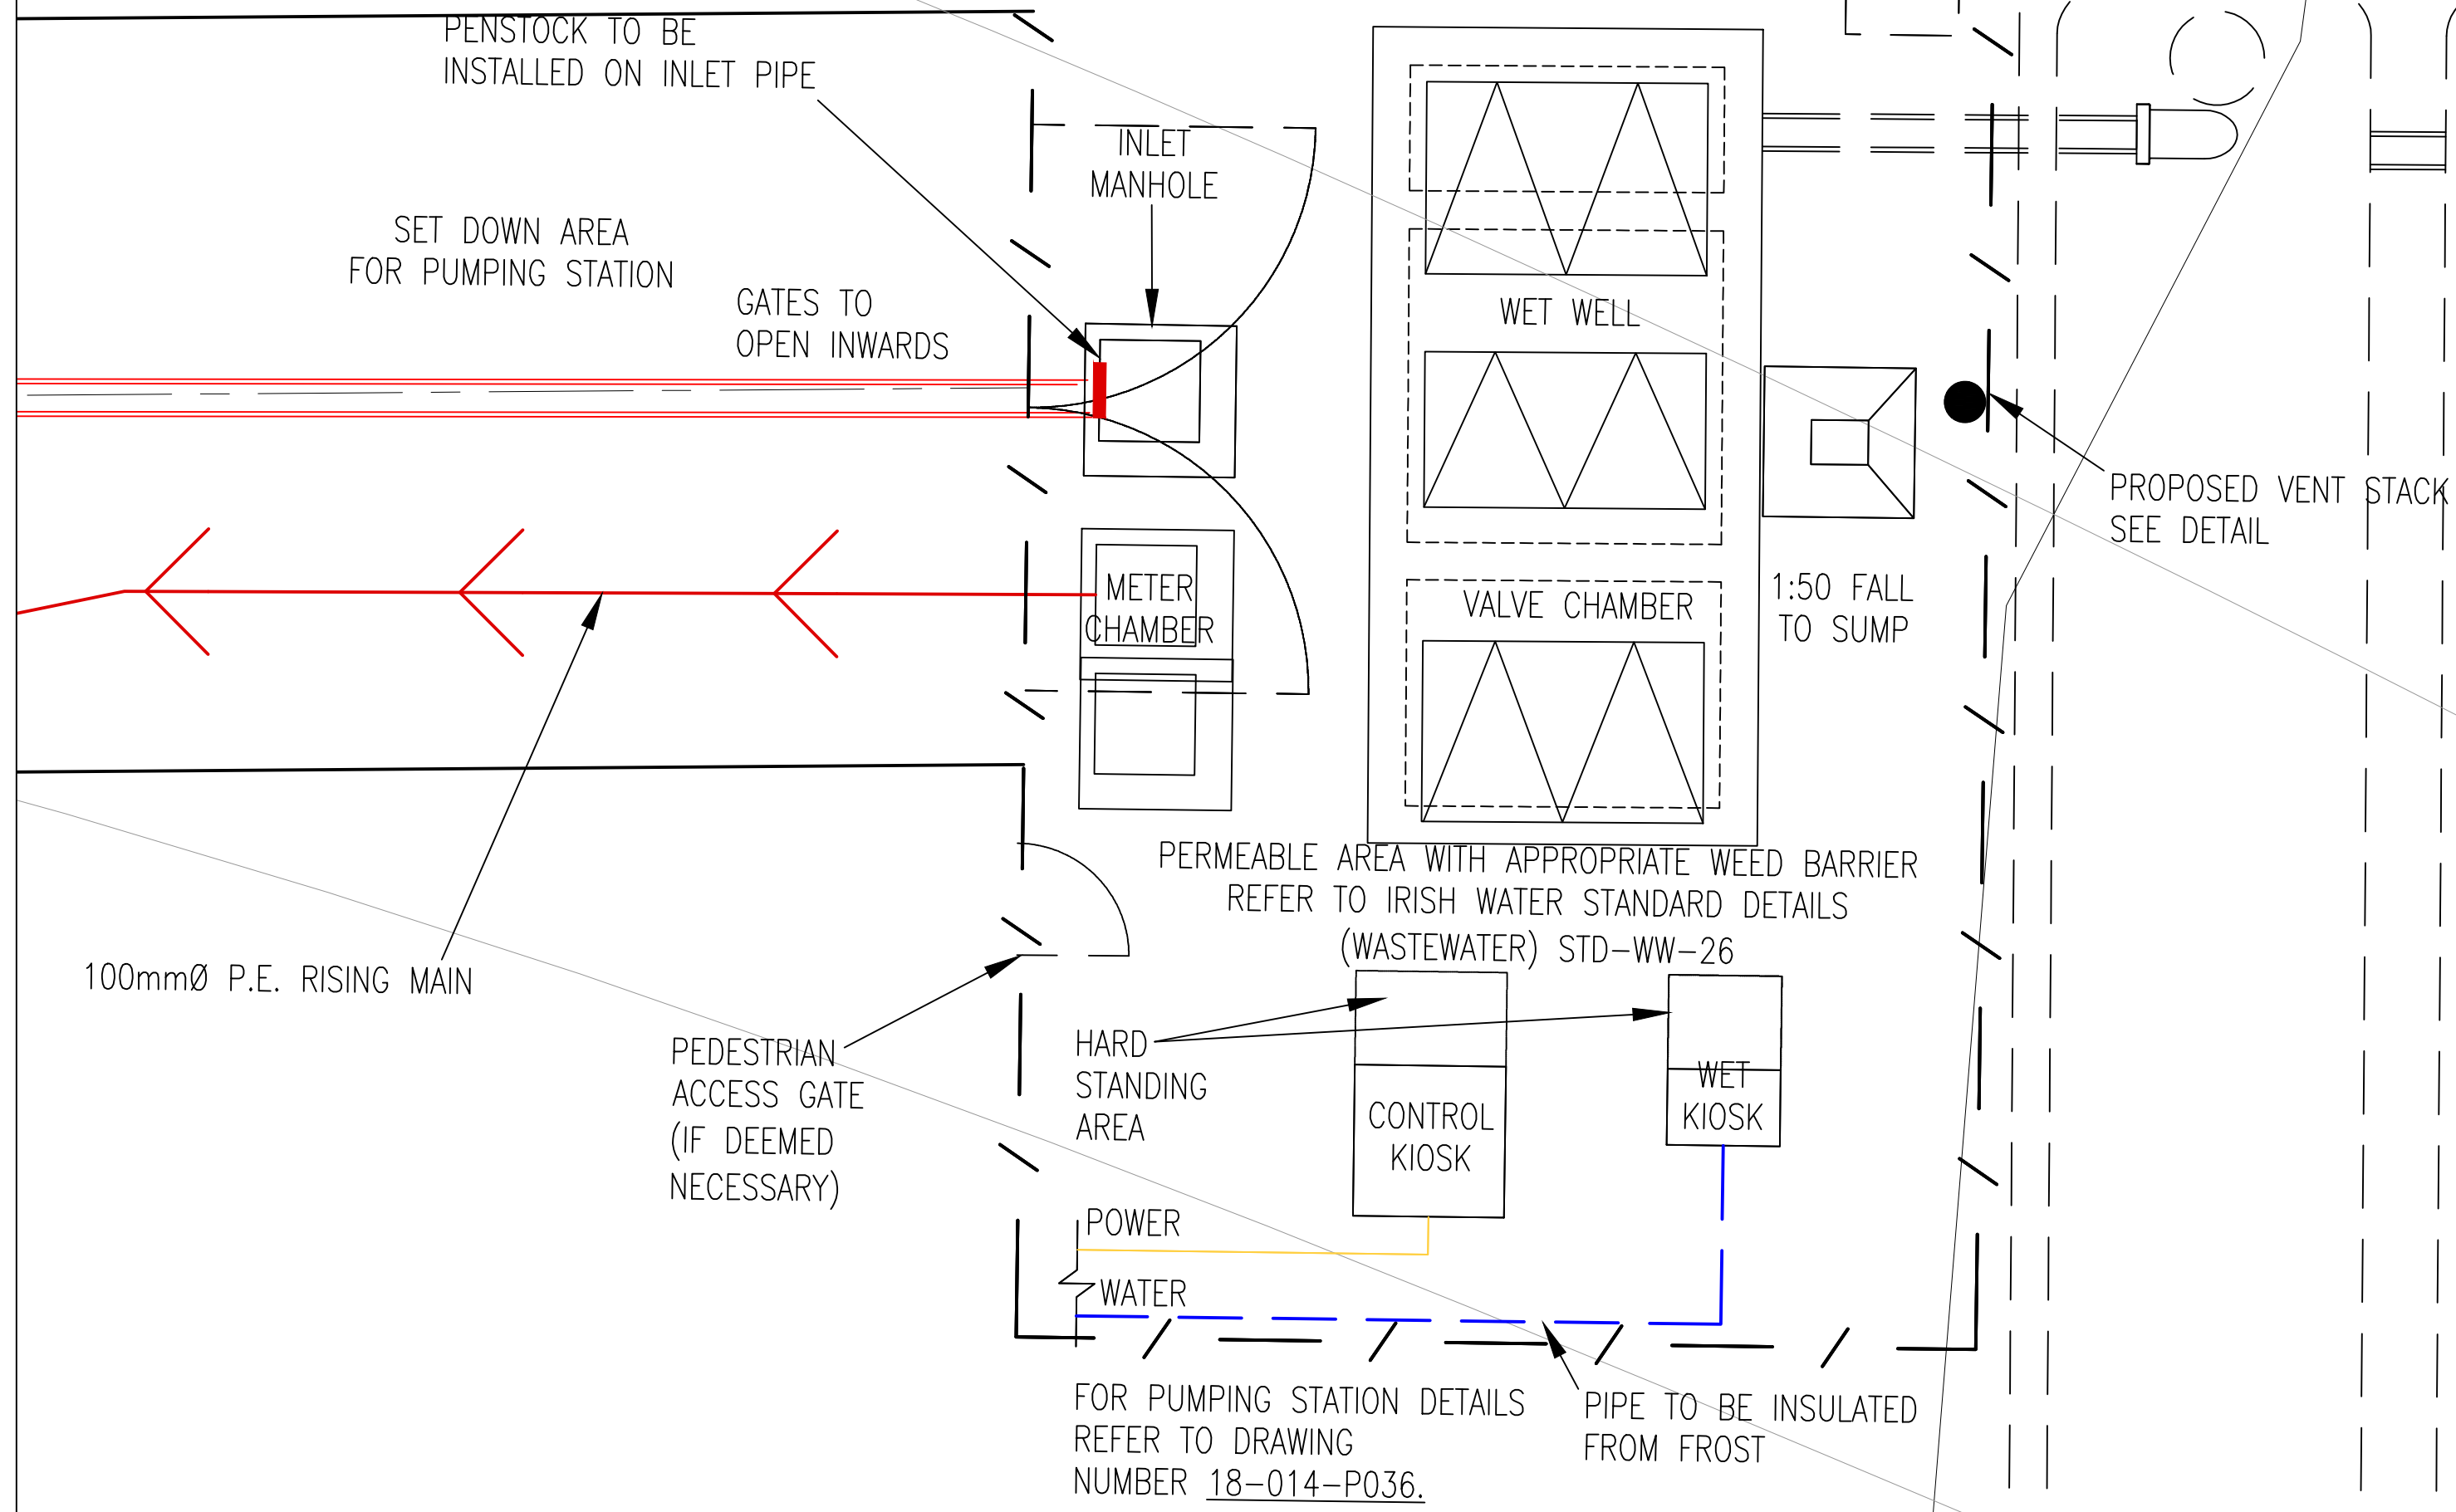


2 NO. STORAGE TANKS.


INDICATIVE STORAGE TANK TO ACCOMMODATE ADJACENT DEVELOPMENT

SH +18.405

- NOTES:
- DO NOT SCALE. USE FIGURED DIMENSIONS ONLY.
 - THIS DRAWING IS TO BE READ IN CONJUNCTION WITH ALL OTHER RELEVANT ARCHITECTURAL AND ENGINEERING DRAWINGS.

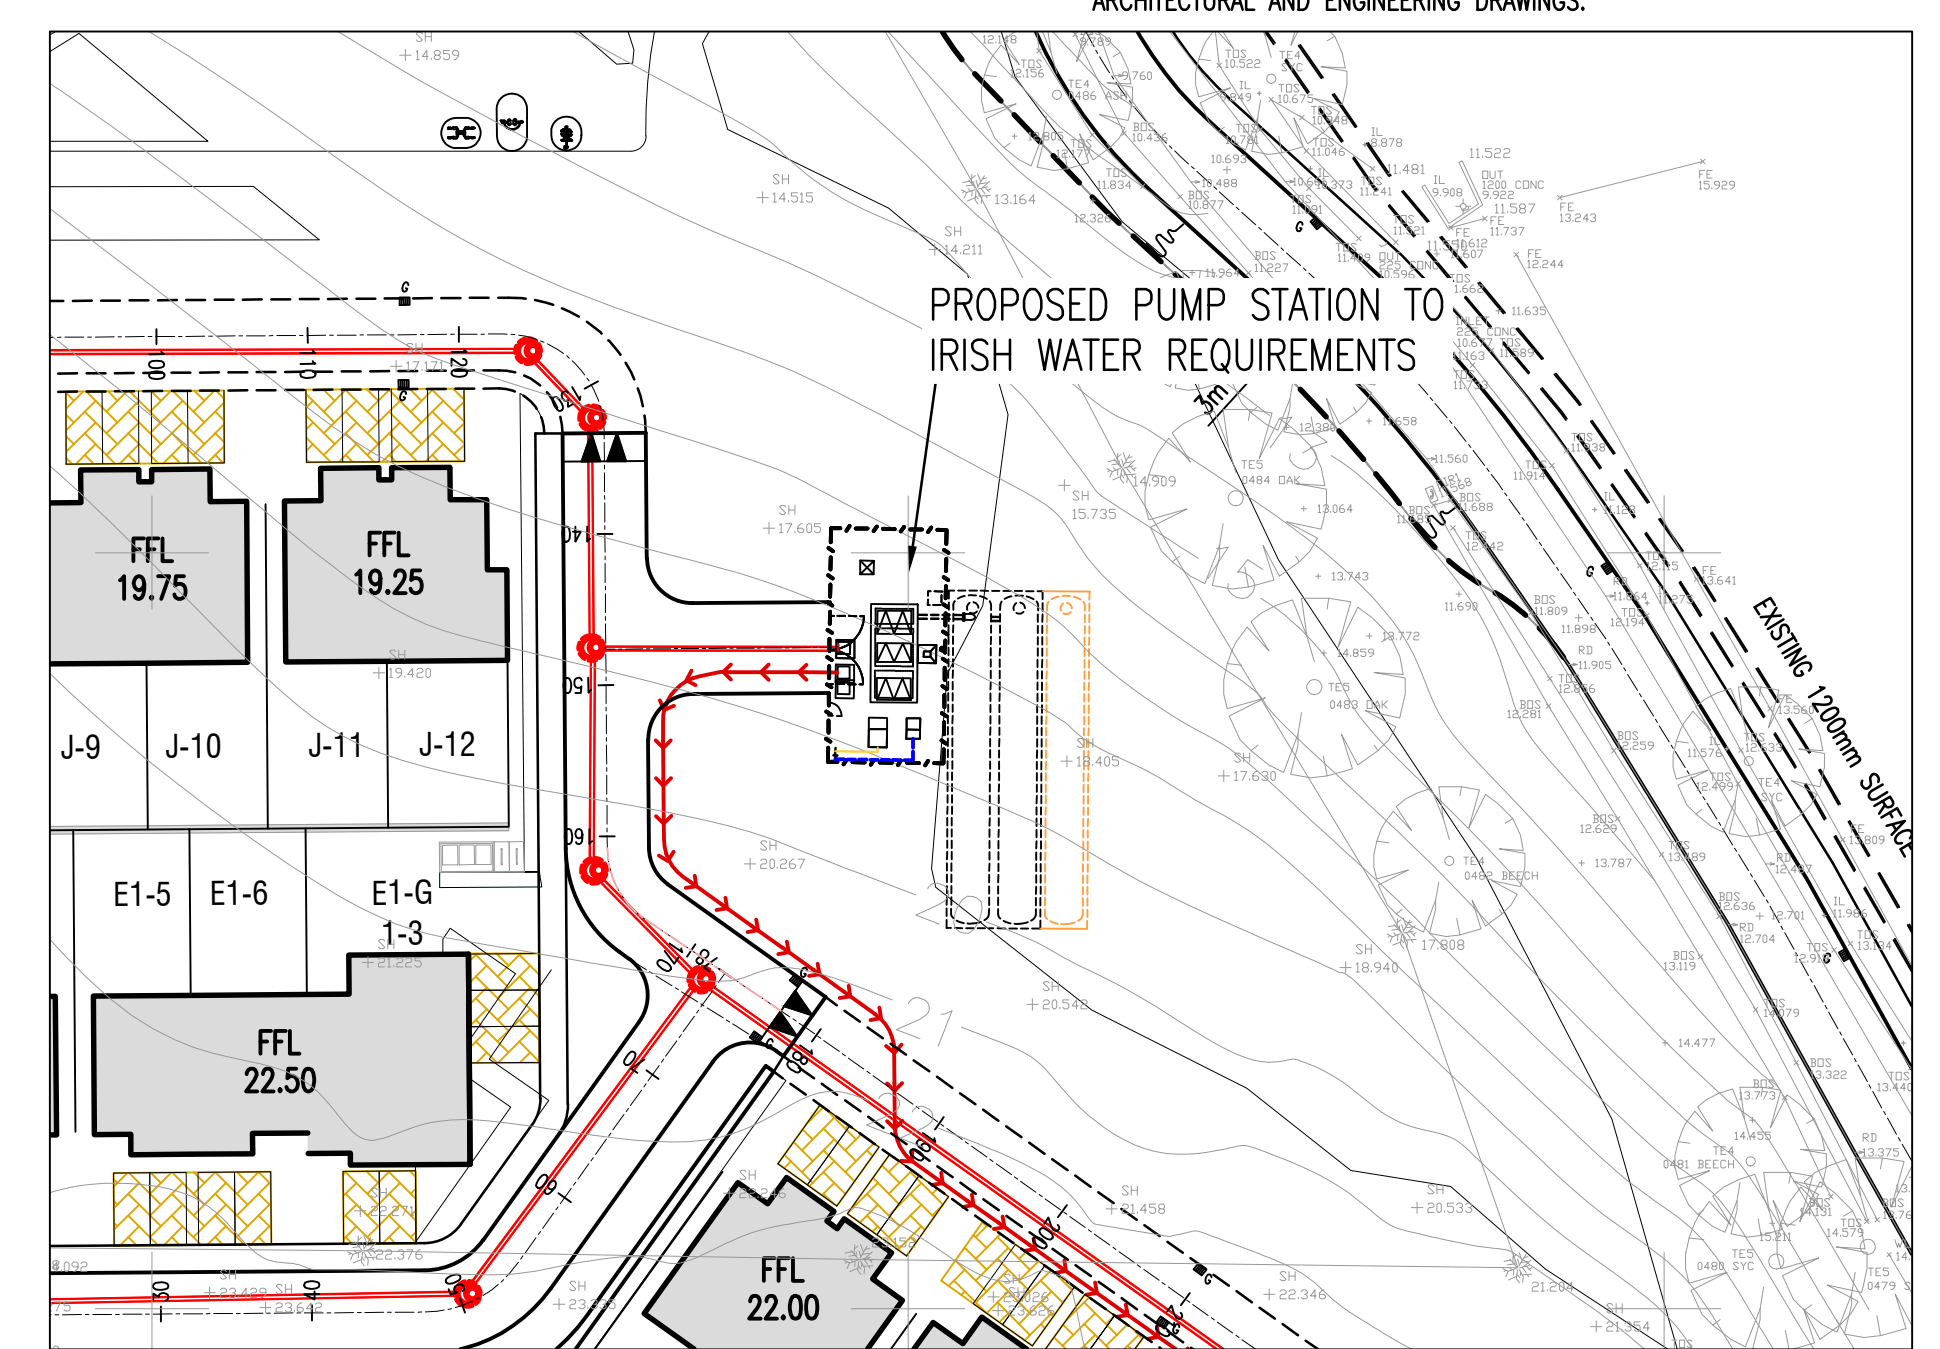

PLAN VIEW – PUMP STATION G.A. PLAN
SCALE 1:500 @A1

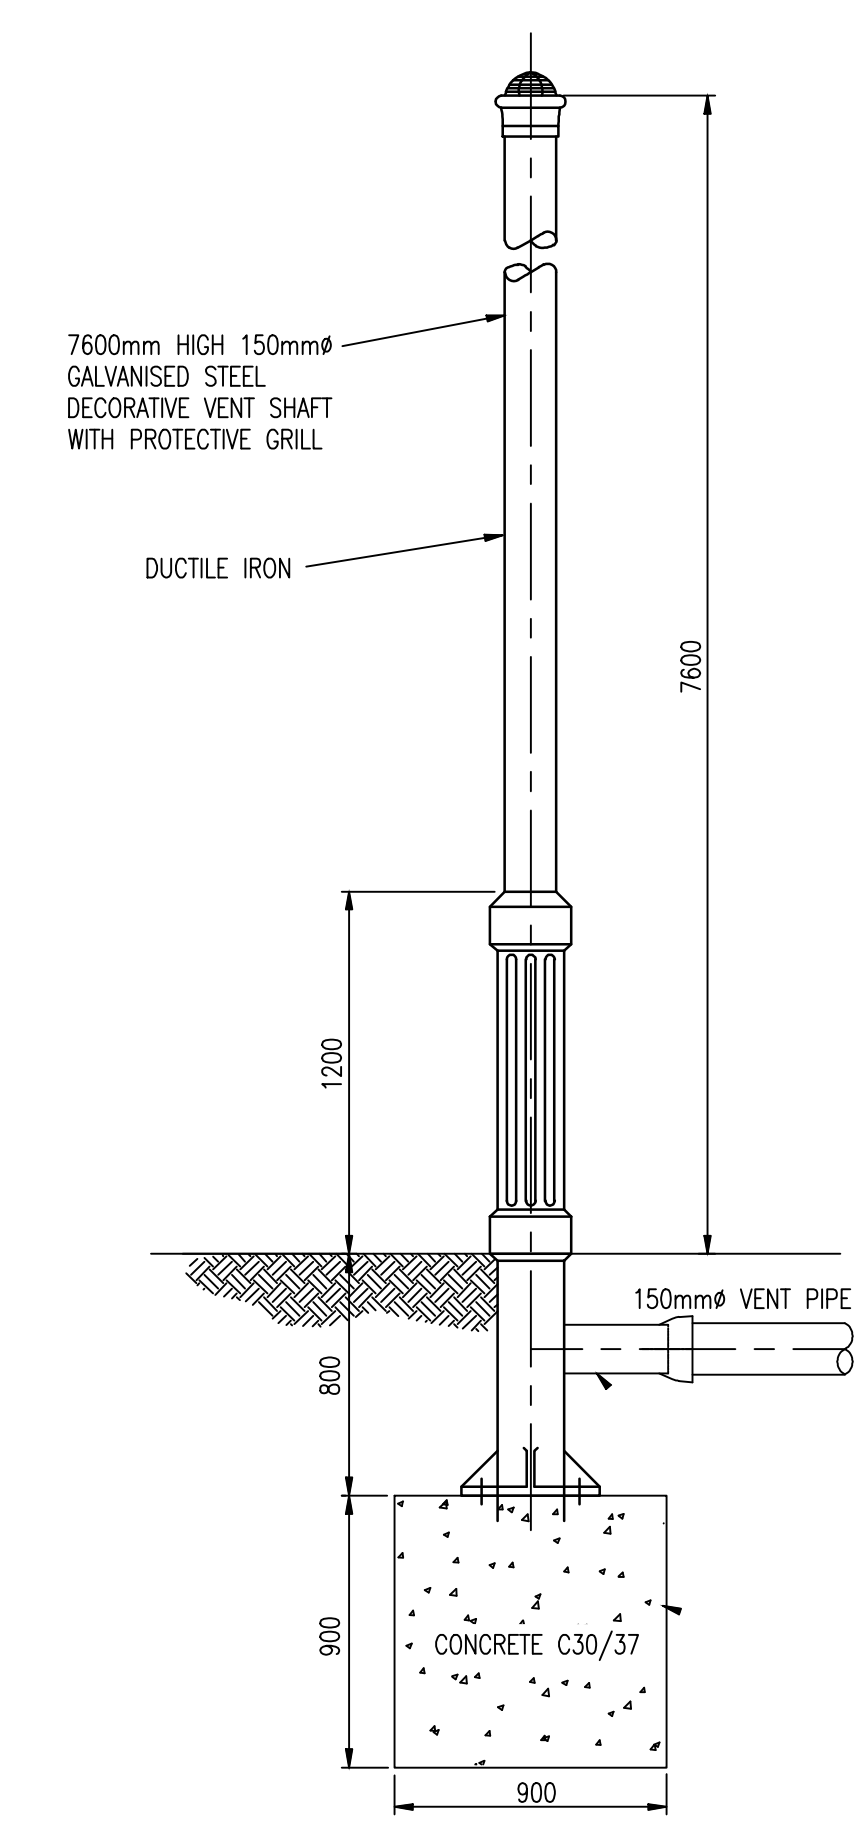

REV.	DATE	AMENDMENT	DRN	APPD

STATUS **FOR PLANNING ONLY
NOT FOR CONSTRUCTION**

Waterman Moylan
Engineering Consultants

BLOCK 5, EASTPOINT BUSINESS PARK, ALFIE BYRNE ROAD,
DUBLIN D03 H3F4 IRELAND. Tel: (01) 664 8900
Email: info@waterman-moylan.ie www.waterman-moylan.ie

CLIENT **TRAILFORD LTD**

ARCHITECT **NDBA ARCHITECTS**

PROJECT
**PROPOSED RESIDENTIAL DEVELOPMENT,
RATHMULLAN,
DROGHEDA**

TITLE
**FOUL PUMPING STATION
GENERAL ARRANGEMENT PLAN**

DRAWN G.Byrne	DESIGNED B.W.	APPROVED J.G.	DATE AUG. '19
SCALE AS SHOWN @A1	JOB NO. 18-014	DRG. NO. P035	REVISION