




A'A SECTION A  
SCALE: 1:200 @ A1

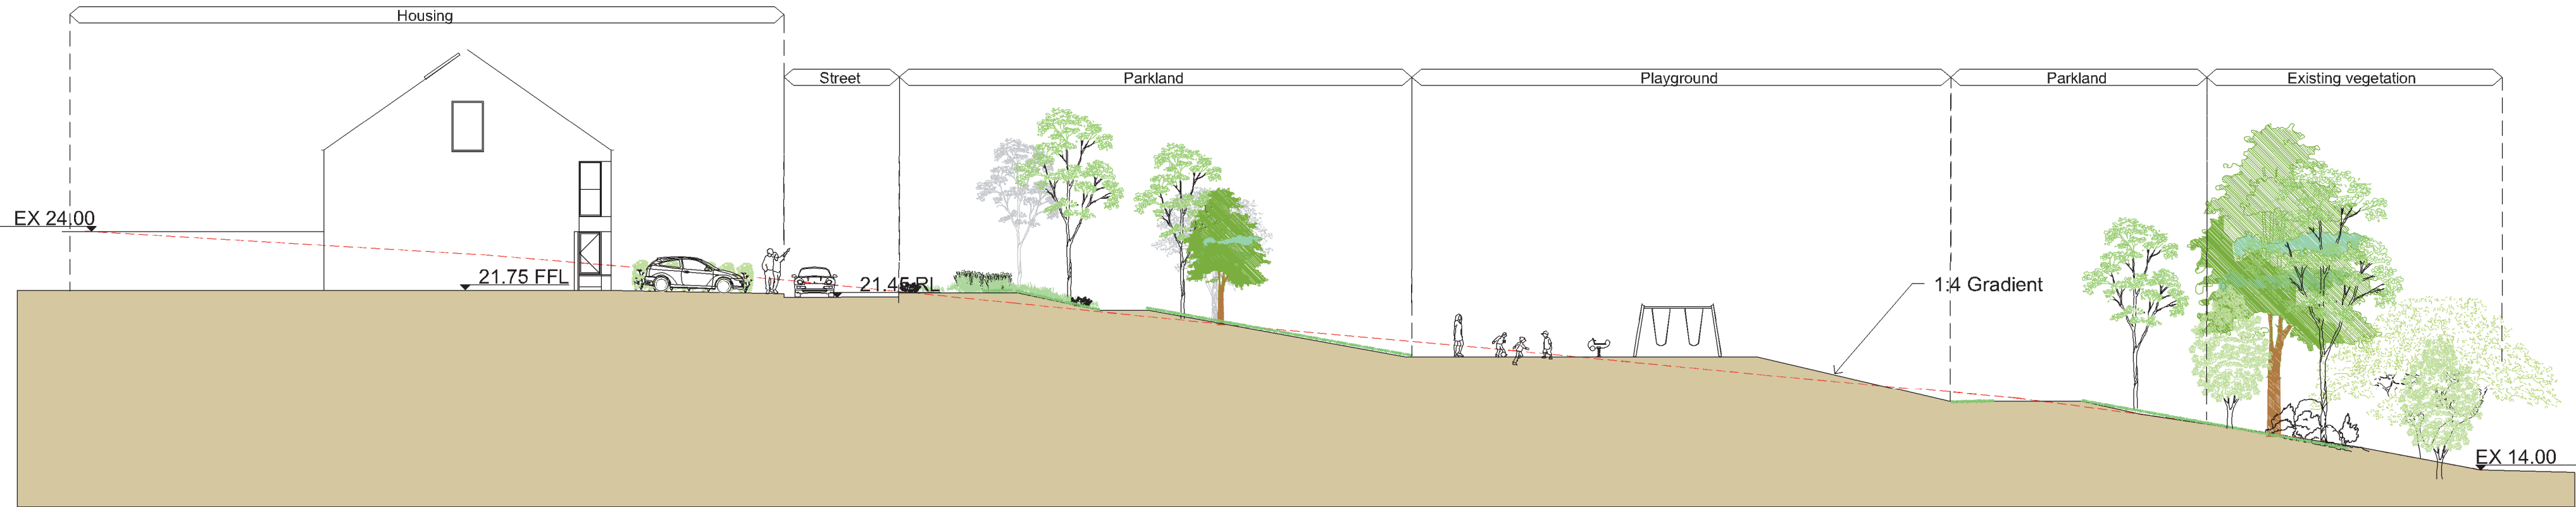

B'B SECTION B  
SCALE: 1:200 @ A1

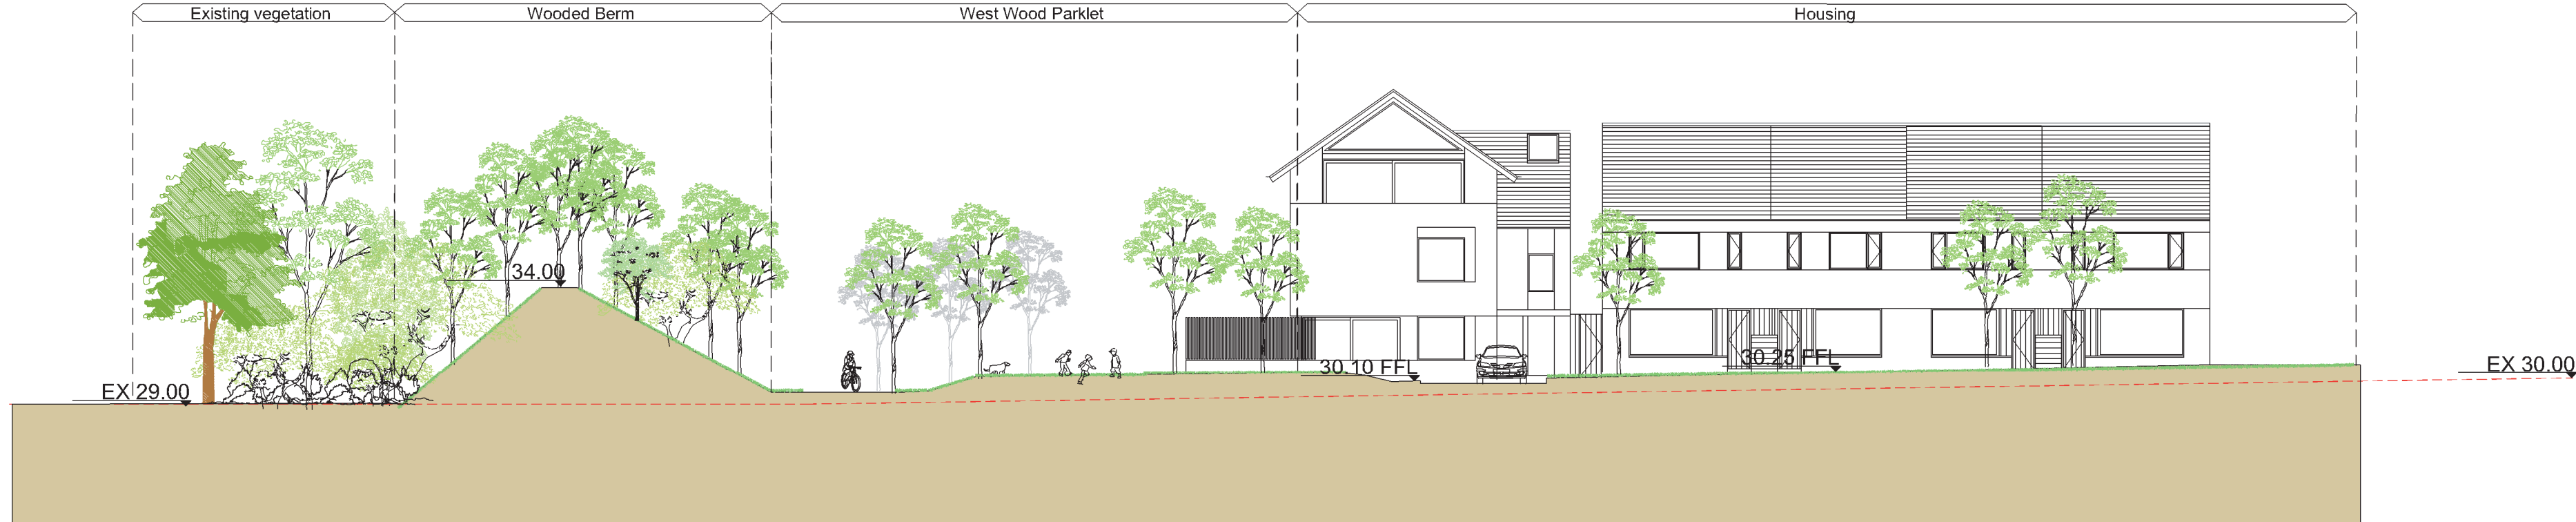

C'C SECTION C  
SCALE: 1:200 @ A1

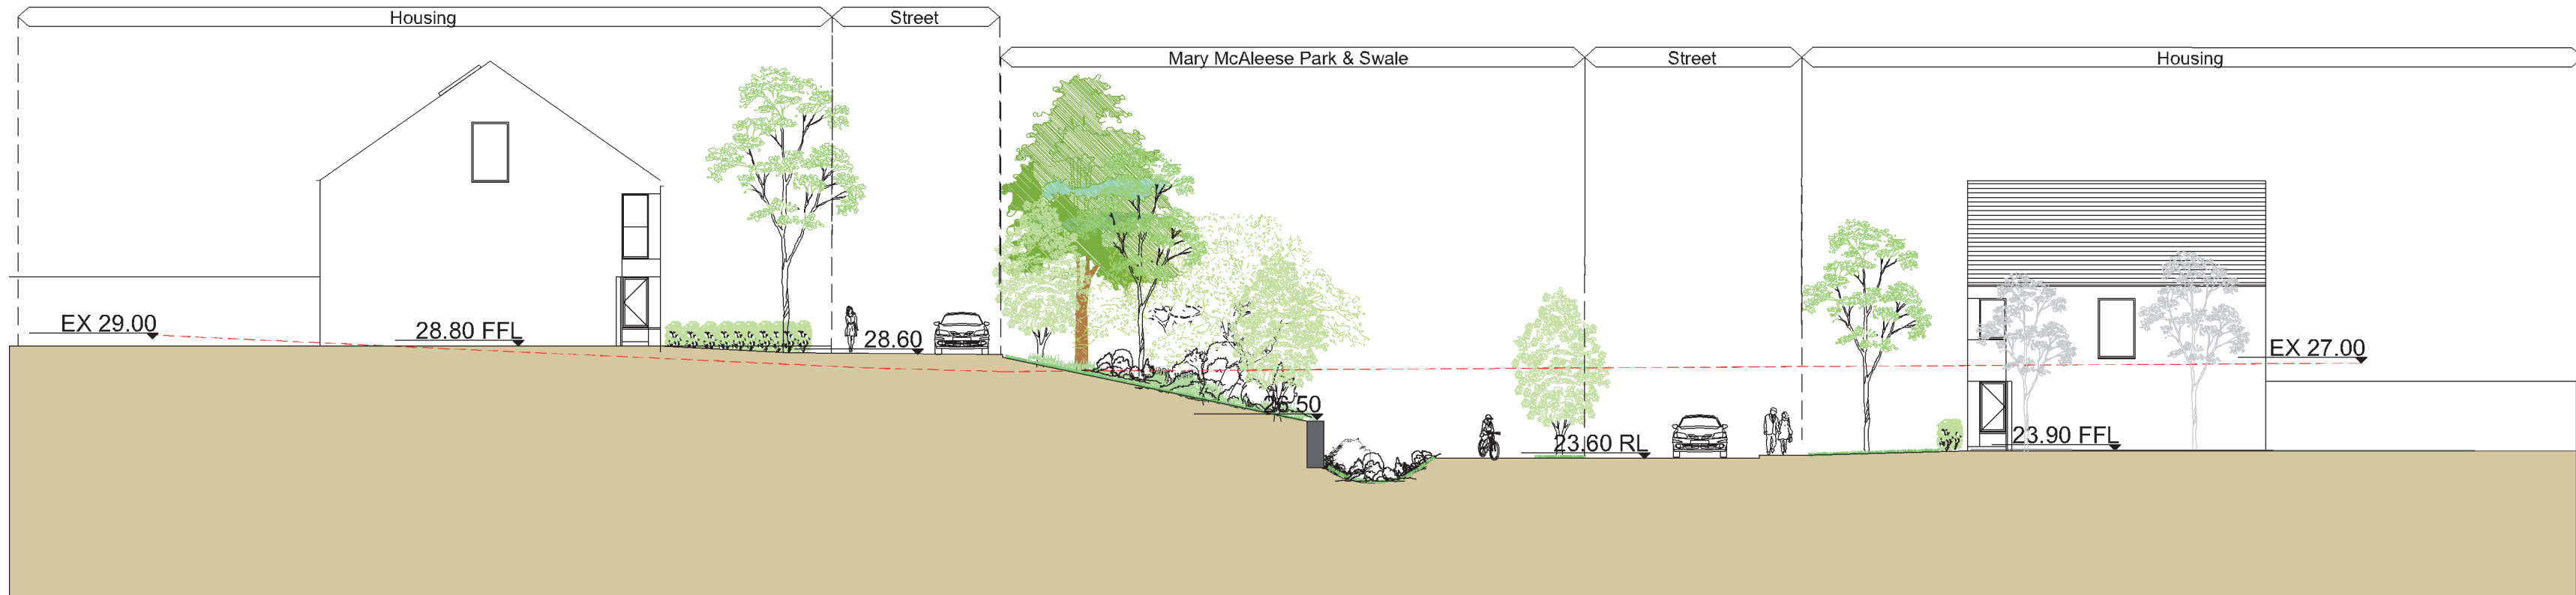

D'D SECTION D  
SCALE: 1:200 @ A1



| REV | DATE     | AMENDMENT  |
|-----|----------|------------|
| A   | 19.08.19 | ANNOTATION |

CUNNANE STRATTON REYNOLDS  
LAND PLANNING & DESIGN

DUBLIN OFFICE  
3 MOLESWORTH PLACE DUBLIN 2  
TEL 01 661 0419 FAX 01 661 0431  
EMAIL info@csriandplan.ie



|                                                                                       |                                |
|---------------------------------------------------------------------------------------|--------------------------------|
| PROJECT:<br>RESIDENTIAL DEVELOPMENT ON<br>THE RATHMULLAN ROAD,<br>DROGHEDA, Co. MEATH | DATE:<br>DEC 2018              |
| DRAWING:<br>LANDSCAPE SECTIONS                                                        | SCALE:<br>1:200 @ A1           |
|                                                                                       | DRAWN:<br>CHECKED:<br>PE<br>EO |
|                                                                                       | DRAWING NO:<br>18306-2-201     |