



E'E SECTION E
SCALE: 1:200 @ A1

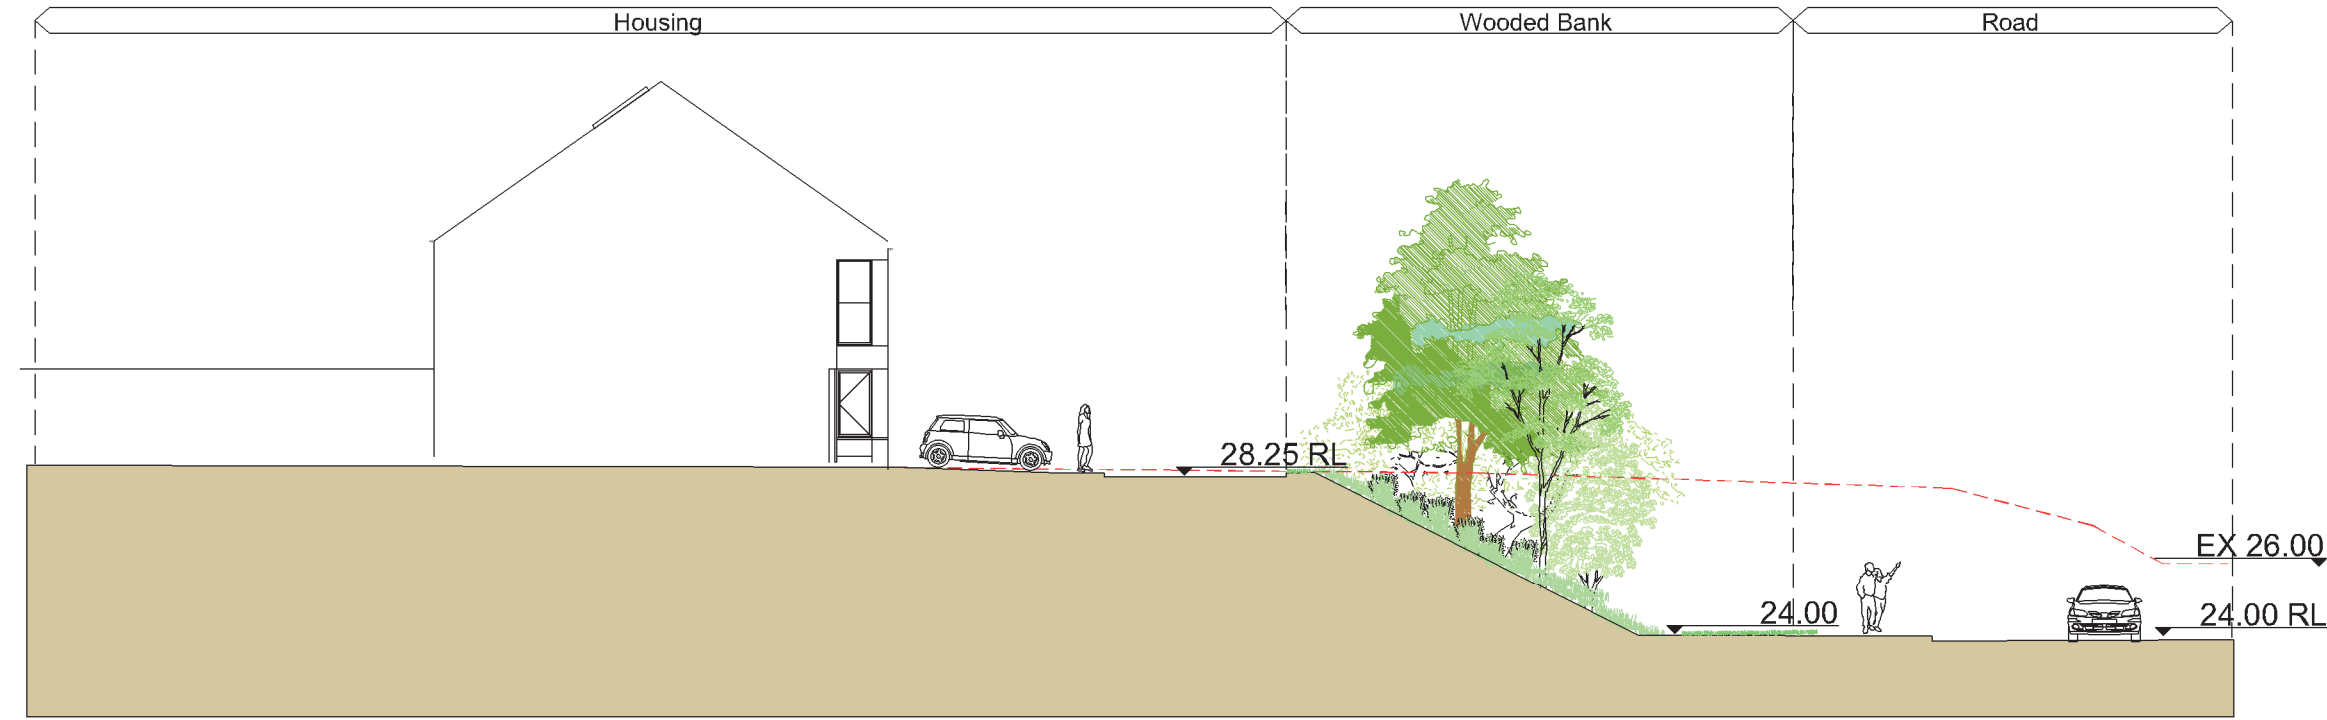

F'F SECTION F
SCALE: 1:200 @ A1

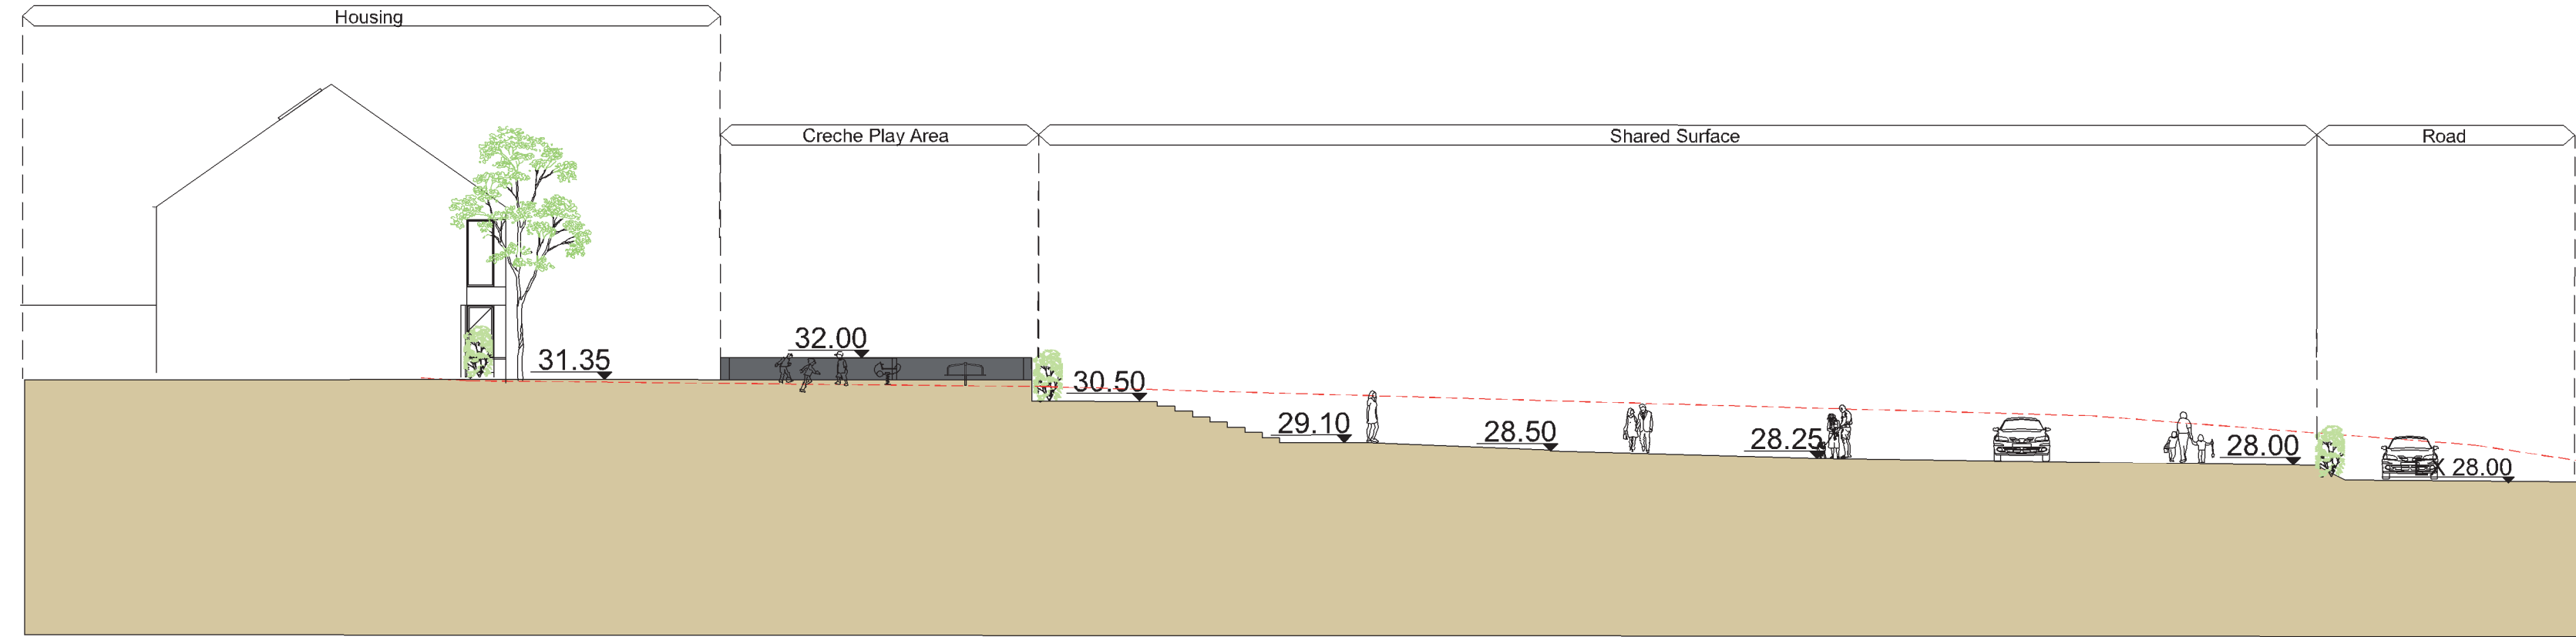

G'G SECTION G
SCALE: 1:200 @ A1



A	19.08.19	ANNOTATION
REV	DATE	AMENDMENT

CUNNANE STRATTON REYNOLDS
LAND PLANNING & DESIGN

DUBLIN OFFICE
3 MOLESWORTH PLACE DUBLIN 2
TEL 01 661 0419 FAX 01 661 0431
EMAIL info@cslandplan.ie



PROJECT: RESIDENTIAL DEVELOPMENT ON THE RATHMULLAN ROAD, DROGHEDA, Co. MEATH	DATE: DEC 2018
DRAWING: LANDSCAPE SECTIONS	SCALE: 1:200 @ A2
	DRAWN: CHECKED: PE EO
	DRAWING NO: 18306-2-202