
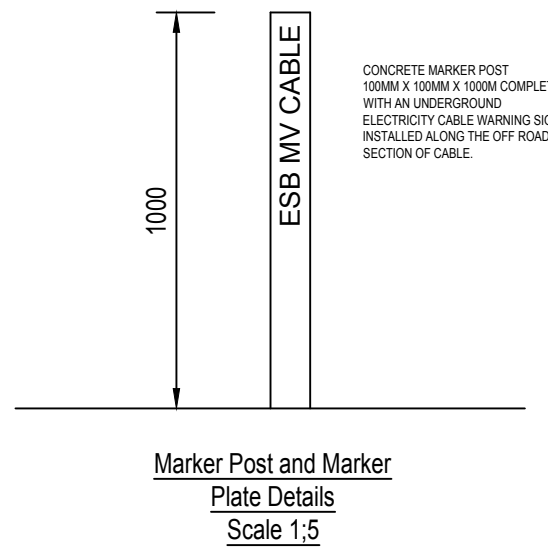


- Notes**
1. FIGURED DIMENSIONS ONLY TO BE TAKEN FROM THIS DRAWING.
  2. ALL DRAWINGS TO BE CHECKED BY THE CONTRACTOR ON SITE.
  3. ENGINEER TO BE INFORMED OF ANY DISCREPANCIES BEFORE ANY WORK COMMENCES.
  4. ALL LEVELS REFER TO ORDNANCE DATUM (MALIN HEAD).

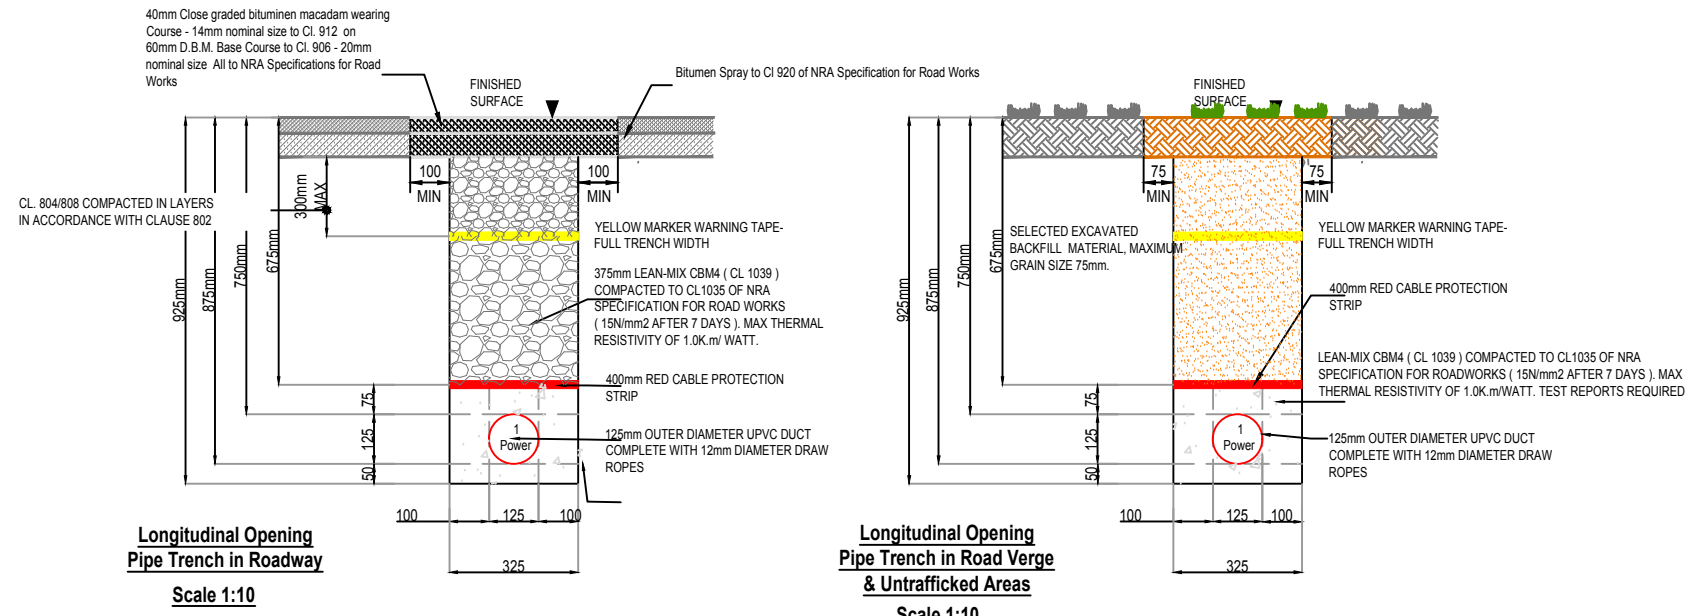

rev.	modifications	by	chkd	date
file	P:\joh-joh\4636 Drawings\W\200 Drawings\Grid Connection\Planning Apped Application 2019\4636-P-GC-200-01-Details.dwg			

client  
ESB

project  
EXISTING GRID CONNECTION AT DERREENACRINNIG WEST WIND FARM CO CORK.

stage  
SUBSTITUTE CONSENT

title  
GRID CONNECTION ROUTE TRENCH DETAILS

scale  
AS SHOWN @ A1

surveyed	drawn	checked	date
OSI	J.B. / P.MD	B.C.	JUNE 2019

COPYRIGHT OF  
**JENNINGS O'DONOVAN & PARTNERS**  
CONSULTING ENGINEERS,  
FINISKLIN,  
SLIGO,  
IRELAND.  
TEL. +353 (0)71 916 1416  
FAX. +353 (0)71 916 1080  
Email: [info@jodireland.com](mailto:info@jodireland.com)

drawing no.	revision
4636-P-GC-200-01	