


**GENERAL NOTES**

THIS DRAWING TO BE READ IN CONJUNCTION WITH ARCHITECT'S DRAWINGS, CONSULTANT ENGINEER'S DRAWINGS AND SPECIFICATIONS, AND LANDSCAPE ARCHITECT'S DRAWINGS AND SPECIFICATIONS.

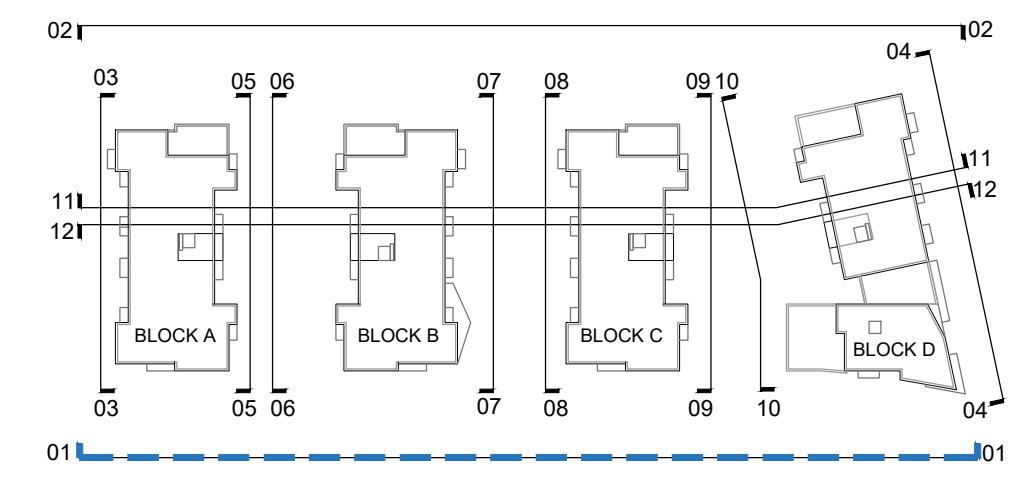


**NOTES ON FINISHES:**

- ROOF: TO BE FINISHED WITH METAL CAPPING
- WALLS: TO BE FINISHED IN SELECTED BRICKWORK, SELECTED RENDER, FRAMER FACADE IN SELECTED STONE, NATURAL OR RECON, METAL GLAZING IN SELECTED COLOR, AS INDICATED AND PRESSED METAL IN SELECTED COLOR AS INDICATED
- WINDOW/DOOR: ALL WINDOWS AND DOORS, FRAMES AND LEAVES, TO BE ALUMINUM POWDER-COATED OR UPVC, TO APPROVED COLOUR
- RAINWATER GOODS: TO BE UPVC / ALUMINUM TO SPECIFICATION
- BALCONY: HANDRAILS TO BE MILD STEEL GALVANISED AND PAINTED TO SELECTED COLOUR WITH SAFETY-GLAZED BALUSTRADES



ELEVATION 01 - SITE CONTEXT ELEVATION SOUTH  
1:200

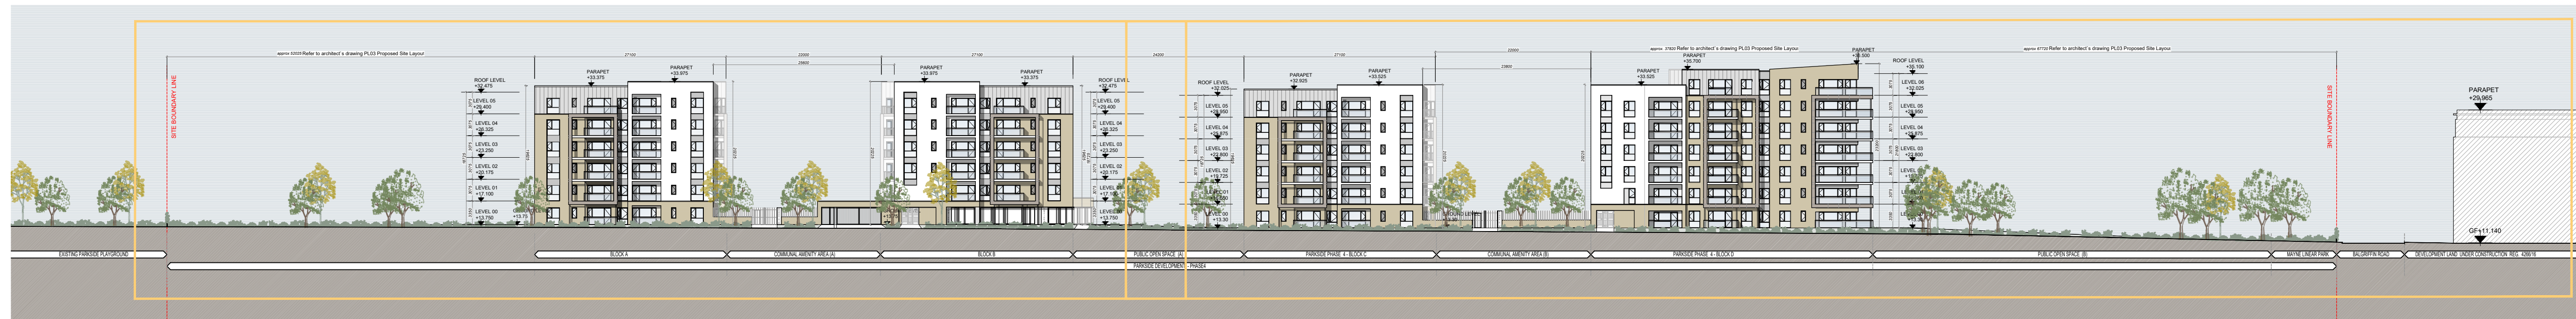

ELEVATION 01 - SITE CONTEXT ELEVATION SOUTH  
1:500

**NOTES:**  
DO NOT SCALE FROM DRAWINGS. WORK TO FIGURED DIMENSIONS ONLY. ARCHITECT TO BE NOTIFIED OF ALL DISCREPANCIES.

CLIENT:	REVISIONS
CAIRN CAIRN Homes Properties Ltd	DATE: / / DESCRIPTION: REVISE FOR PLANNING

PROJECT TITLE:	DATE:	DRAWN BY:
PARKSIDE 4, Parkside, Dublin 13	OCT 19	IDF
SITE CONTEXT ELEVATION	SCALE: 1:200 (A4) / 1:500 (A3)	REVISION: A
Sheet 01	PROJECT NO: PL014	11002.6