

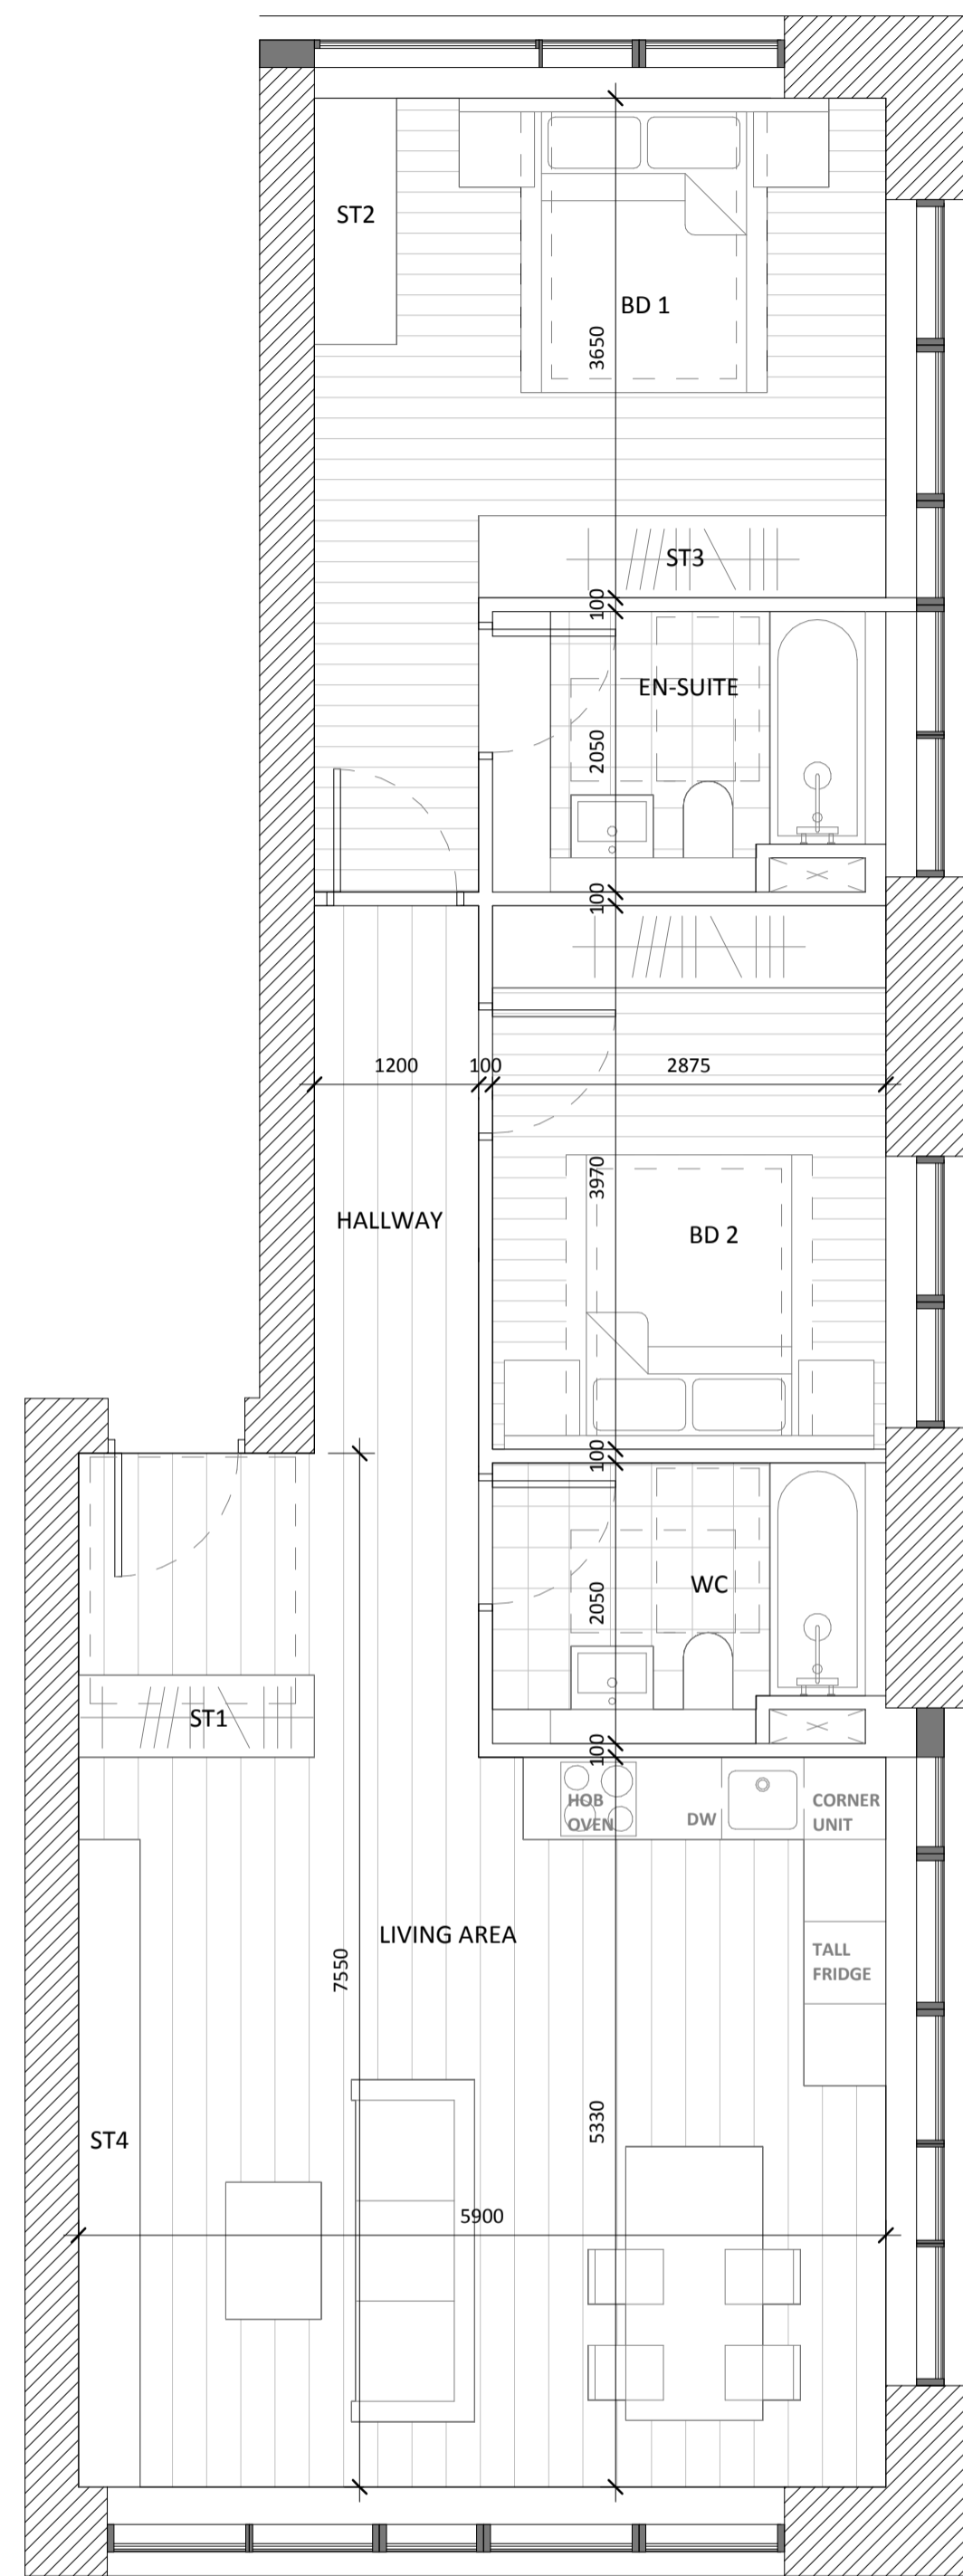


Copyright and ownership of this drawing is vested in RKD Architects, whose prior written consent is required for its use, reproduction or for publication to any third party. All rights reserved by the law of copyright and by international copyright conventions are reserved to RKD Architects and may be protected by court proceedings for damages and/or injunctions and costs. RKD Architects' Quality Management Systems are certified to ISO 9001:2015.

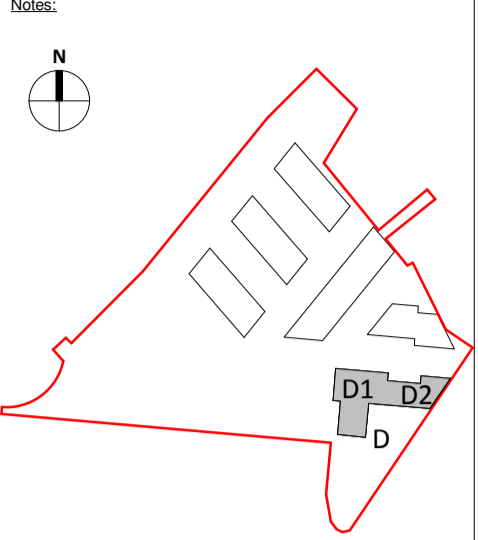


2B4P_D49

	AREA ACHIEVED (m2)	AREA REQUIRED (m2)
GROSS INTERNAL AREA	85.9	73
NET INTERNAL AREA	82.6	-
LIVING AREA	34.8	30
HALLWAY	4.8	-
BEDROOM 1	15.0	13
BEDROOM 2	11.4	11.4
WC	5.3	-
EN-SUITE	5.3	-
STORAGE 1	1.0	6
STORAGE 2	1.1	
STORAGE 3	1.8	
STORAGE 4	2.1	

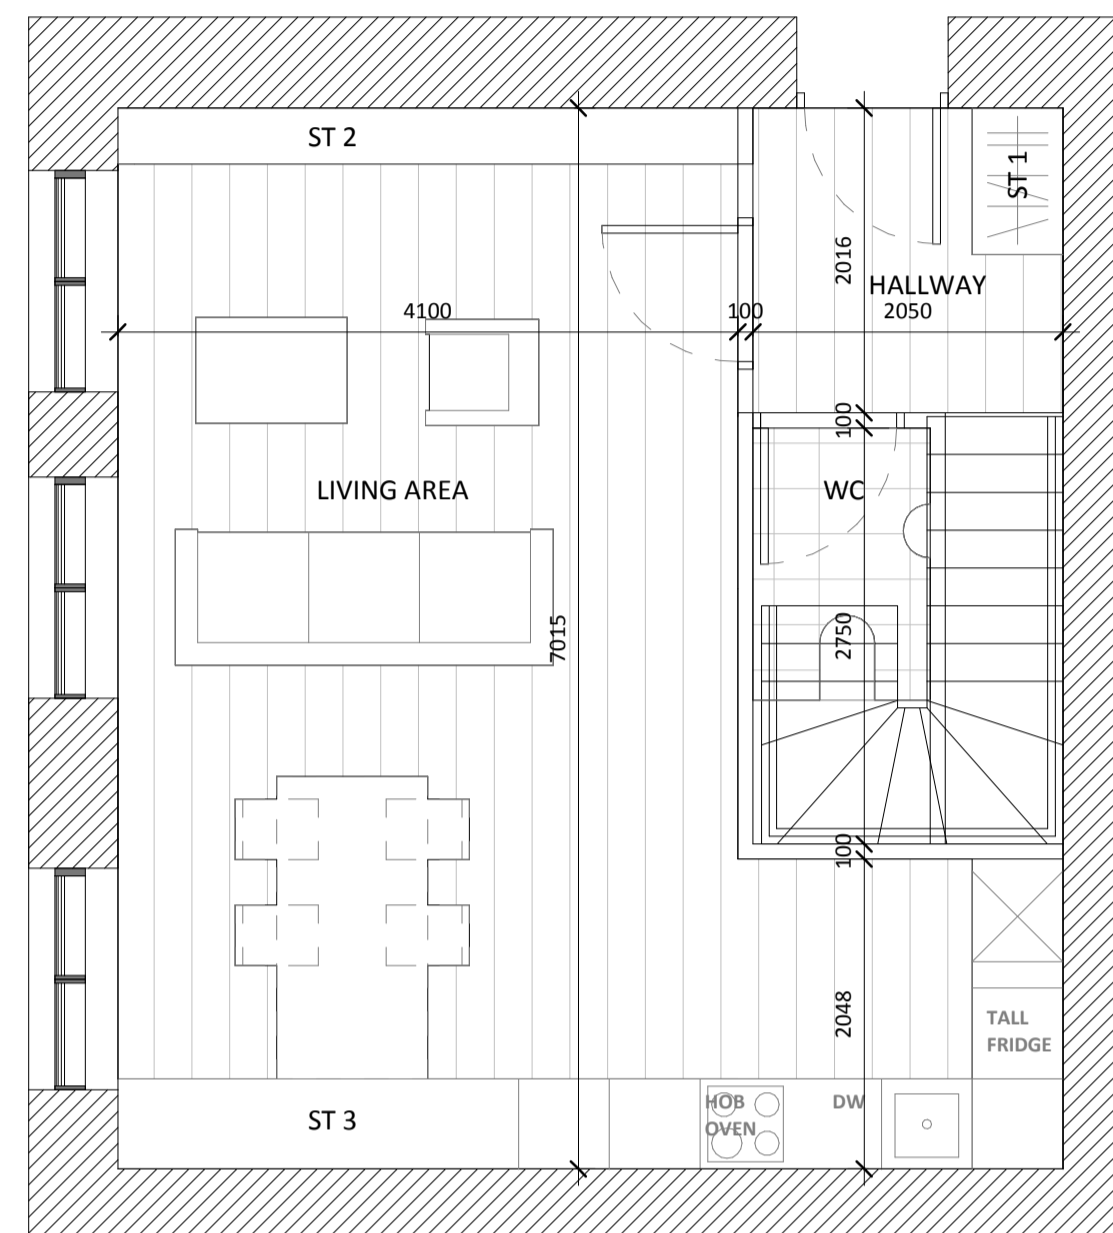


2B4P_D81

	AREA ACHIEVED (m2)	AREA REQUIRED (m2)
GROSS INTERNAL AREA	87.7	73
NET INTERNAL AREA	80.7	-
LIVING AREA	33.0	30
HALLWAY	3.6	-
HALLWAY 2	3.7	-
BEDROOM 1	11.4	11.4
BEDROOM 2	13	13
WC	3.3	-
WC 2	4.6	-
EN-SUITE	4.4	-
STORAGE 1	0.6	6
STORAGE 2	1.5	
STORAGE 3	1.6	

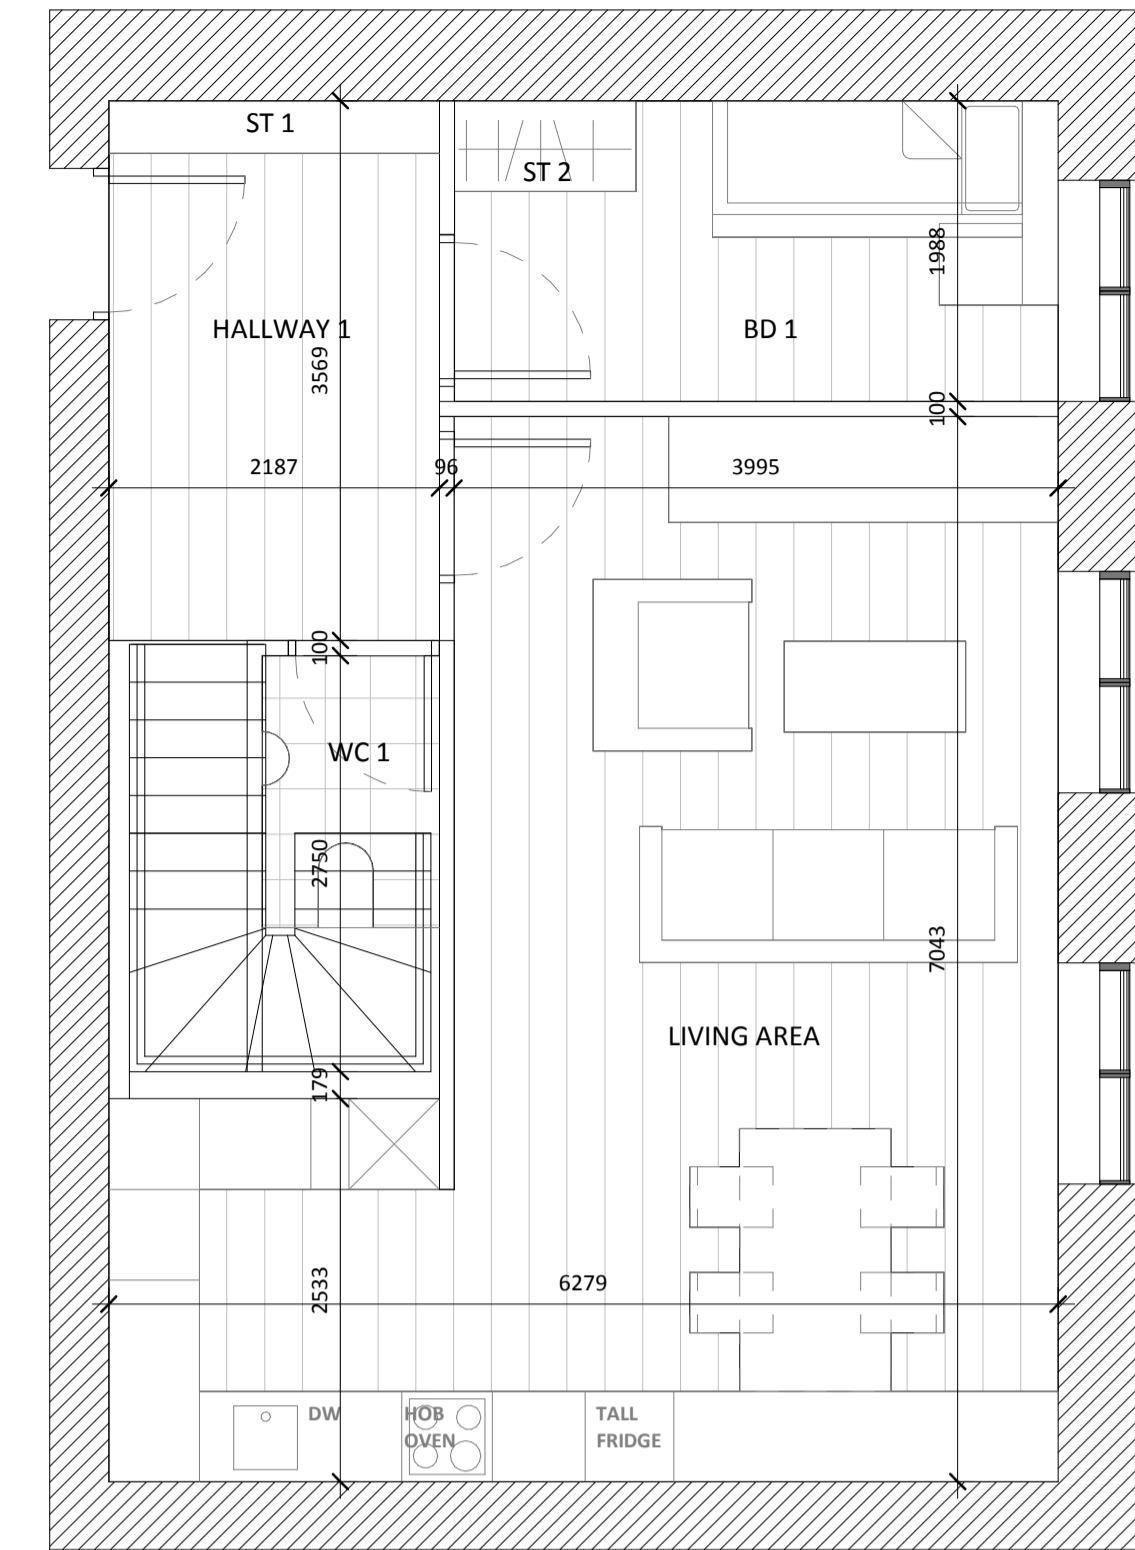

3B5P_D82

	AREA ACHIEVED (m2)	AREA REQUIRED (m2)
GROSS INTERNAL AREA	114.7	90
NET INTERNAL AREA	102.7	-
LIVING AREA	34.0	34
HALLWAY 1	7.0	-
HALLWAY 2	2.8	-
BEDROOM 1	7.1	7.1
BEDROOM 2	14.3	13
BEDROOM 3	13.3	11.4
WC	3.2	-
WC 2	6.8	-
EN-SUITE	5.1	-
STORAGE 1	0.8	9
STORAGE 2	0.7	
STORAGE 3	1.1	
STORAGE 4	1.7	
STORAGE 5	4.8	

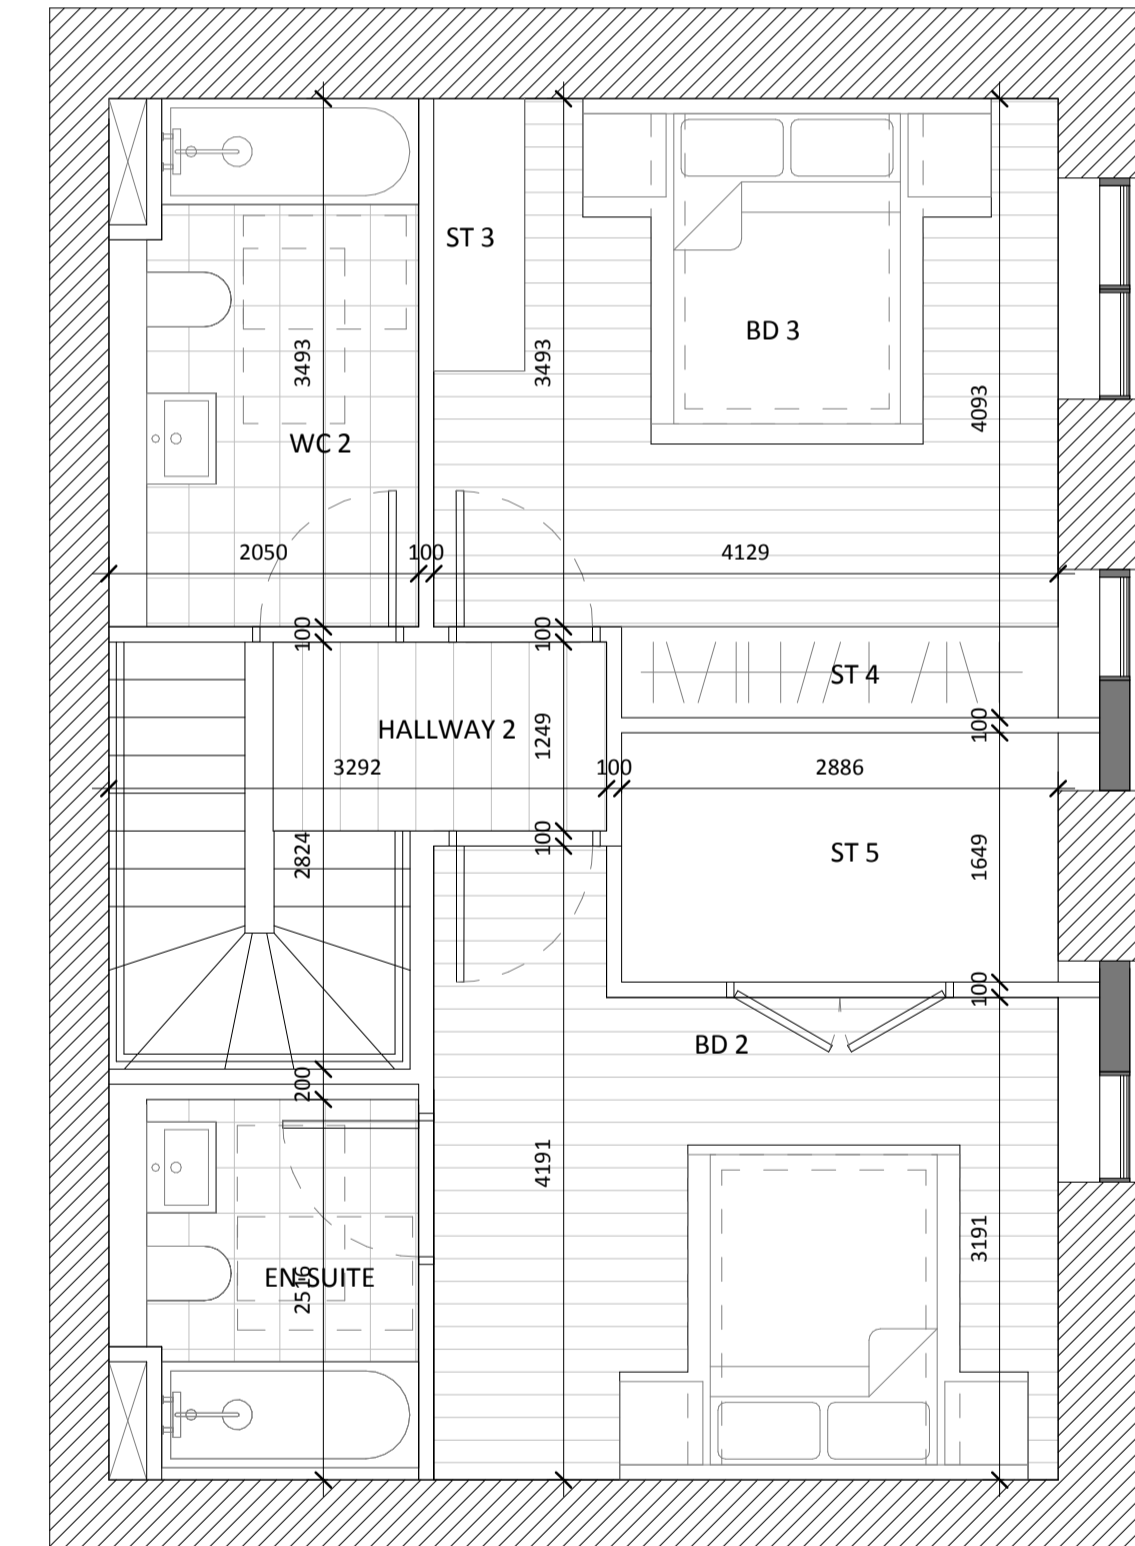

Rev.	Date	Description
A	OCT 2019	Issued for Planning Application Submission

STATUS	PLANNING		
PROJECT	The Connolly Quarter		
PROJECT ADDRESS	Lands to the Rear of Connolly Station, Dublin 1		
DWG TITLE	BLOCK D - APARTMENT TYPES (5 OF 5)		
DWG NO.	18135-ARROW-D-ZZ-DR-A-1514		
REV.	PROJECT NO.	SCALE	
A	18135	1 : 50	
DATE	JUN 19	DRN	IL/A
		CHK	Checker

