


① AT07a 59.9 SQM
1 : 100

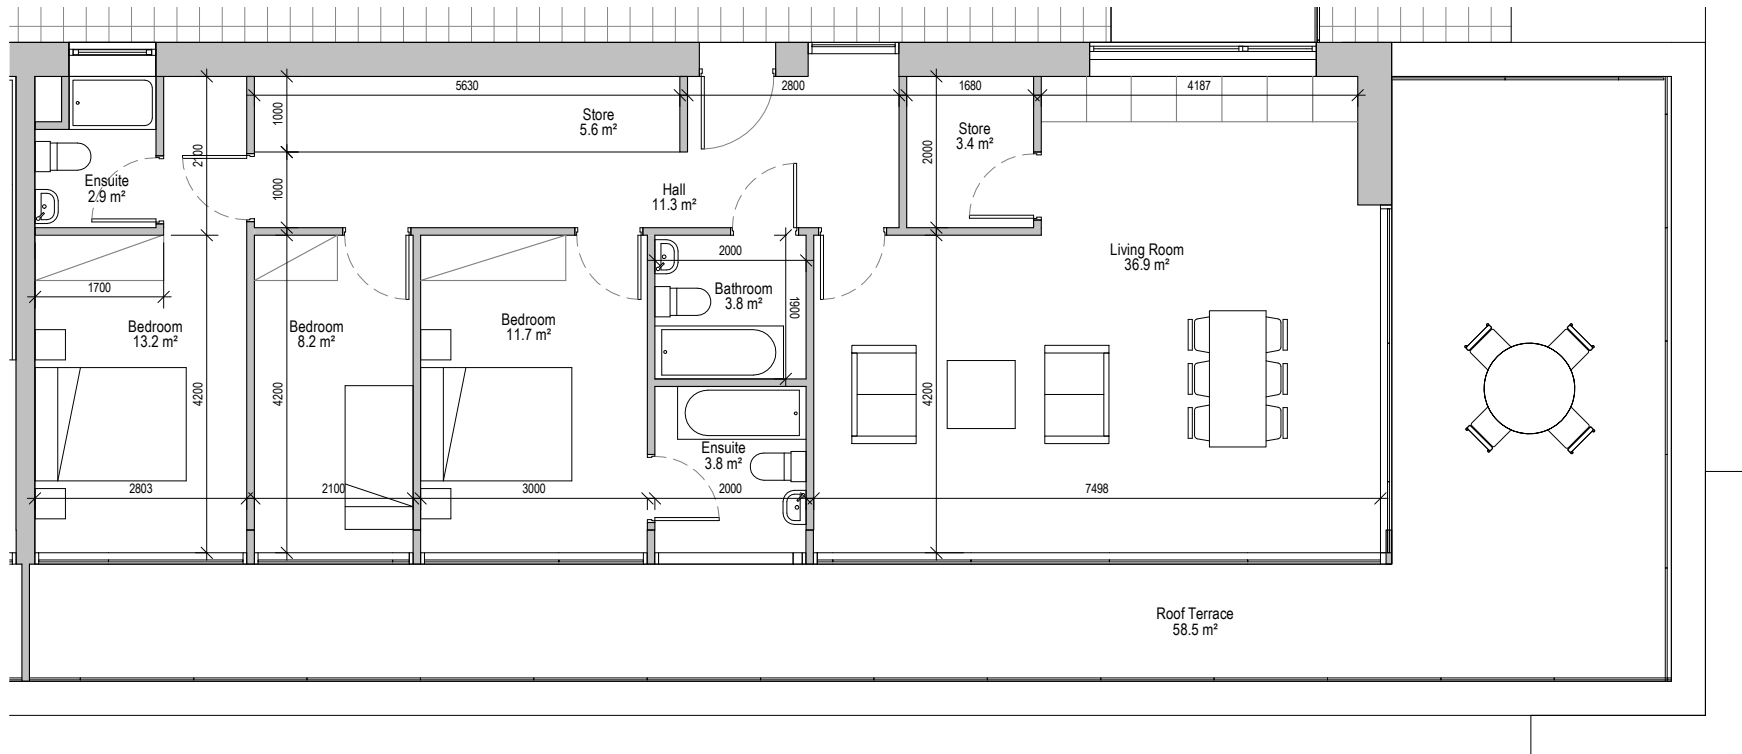

② AT07 104.8 SQM
1 : 100

Apartment Type AT07 and AT07a

FOR BALCONY/TERRACE AREAS, PLEASE REFER TO GA PLANS OR HQA.

| Revision Description | Date | Rev. No. | Issued by |
|----------------------|------|----------|-----------|
| | | | |
| | | | |
| | | | |
| | | | |
| | | | |
| | | | |
| | | | |
| | | | |
| | | | |
| | | | |

omahony pike

architecture|urban design **Dublin** **Cork**
 email: info@omahonypike.com The Chapel 26 South Mall
 tel: +353 1 202 7400 Mount St. Anne's Cork City
 fax: +353 1 283 0822 Milltown, Dublin 6 Co. Cork
 www.omahonypike.com D06 XNS2 Ireland T12 R2RV Ireland

Project No.: 1627 Scale @ A3: 1 : 100
 Project Lead: JM Date Printed: OCT 2019
 Drawn By: IR Current Rev.:
 Model No.: 1627-OMP-AB01-ZZ-M3-A-XX-00001
 Purpose: Planning

Project: Saint Paul's Residential Development
 Location: Sybil Hill Road, Raheny, Dublin.
 Client: CREKAV TRADING GP LTD

Drawing Title: Apartment Type AT07 and AT07a
 Drawing No.: 1627-OMP-AT-ZZ-DR-A-XX-11004

Suitability - Checked By - Date

Figured dimensions only to be used. This drawing is copyright of O'Mahony Pike Architects Ltd. All information is shared as per approved use in accordance with BS1192(2007)+A2(2016), Table 5, Standard Codes for Suitability of Models and Documents. If 'Information Approval Check' is empty, this information has been shared at 50 - WIP.