





① East
1: 200

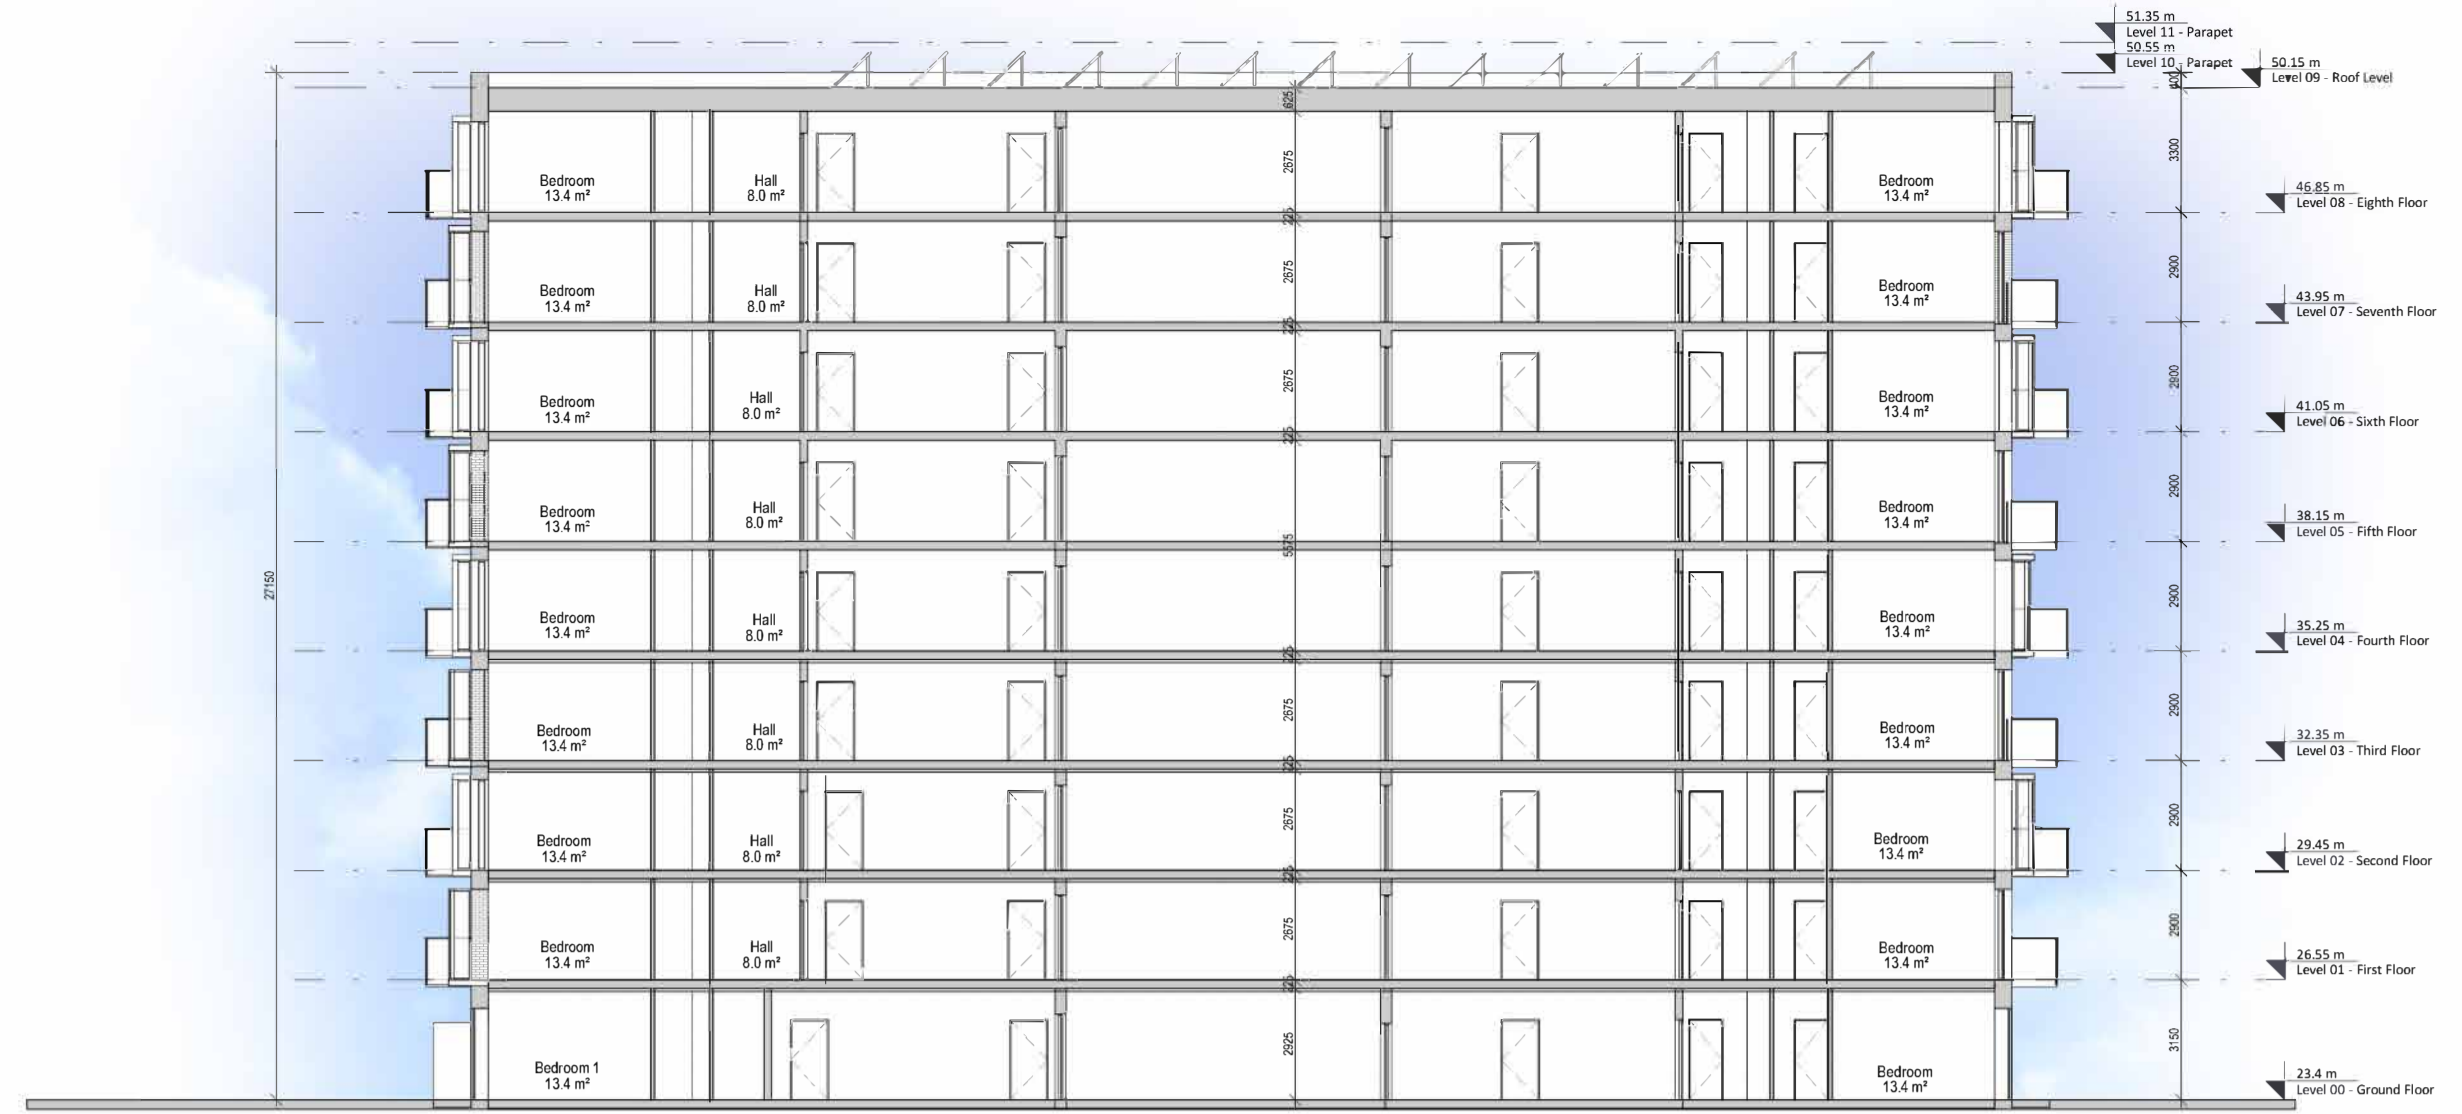

⑤ Section 1
1: 200

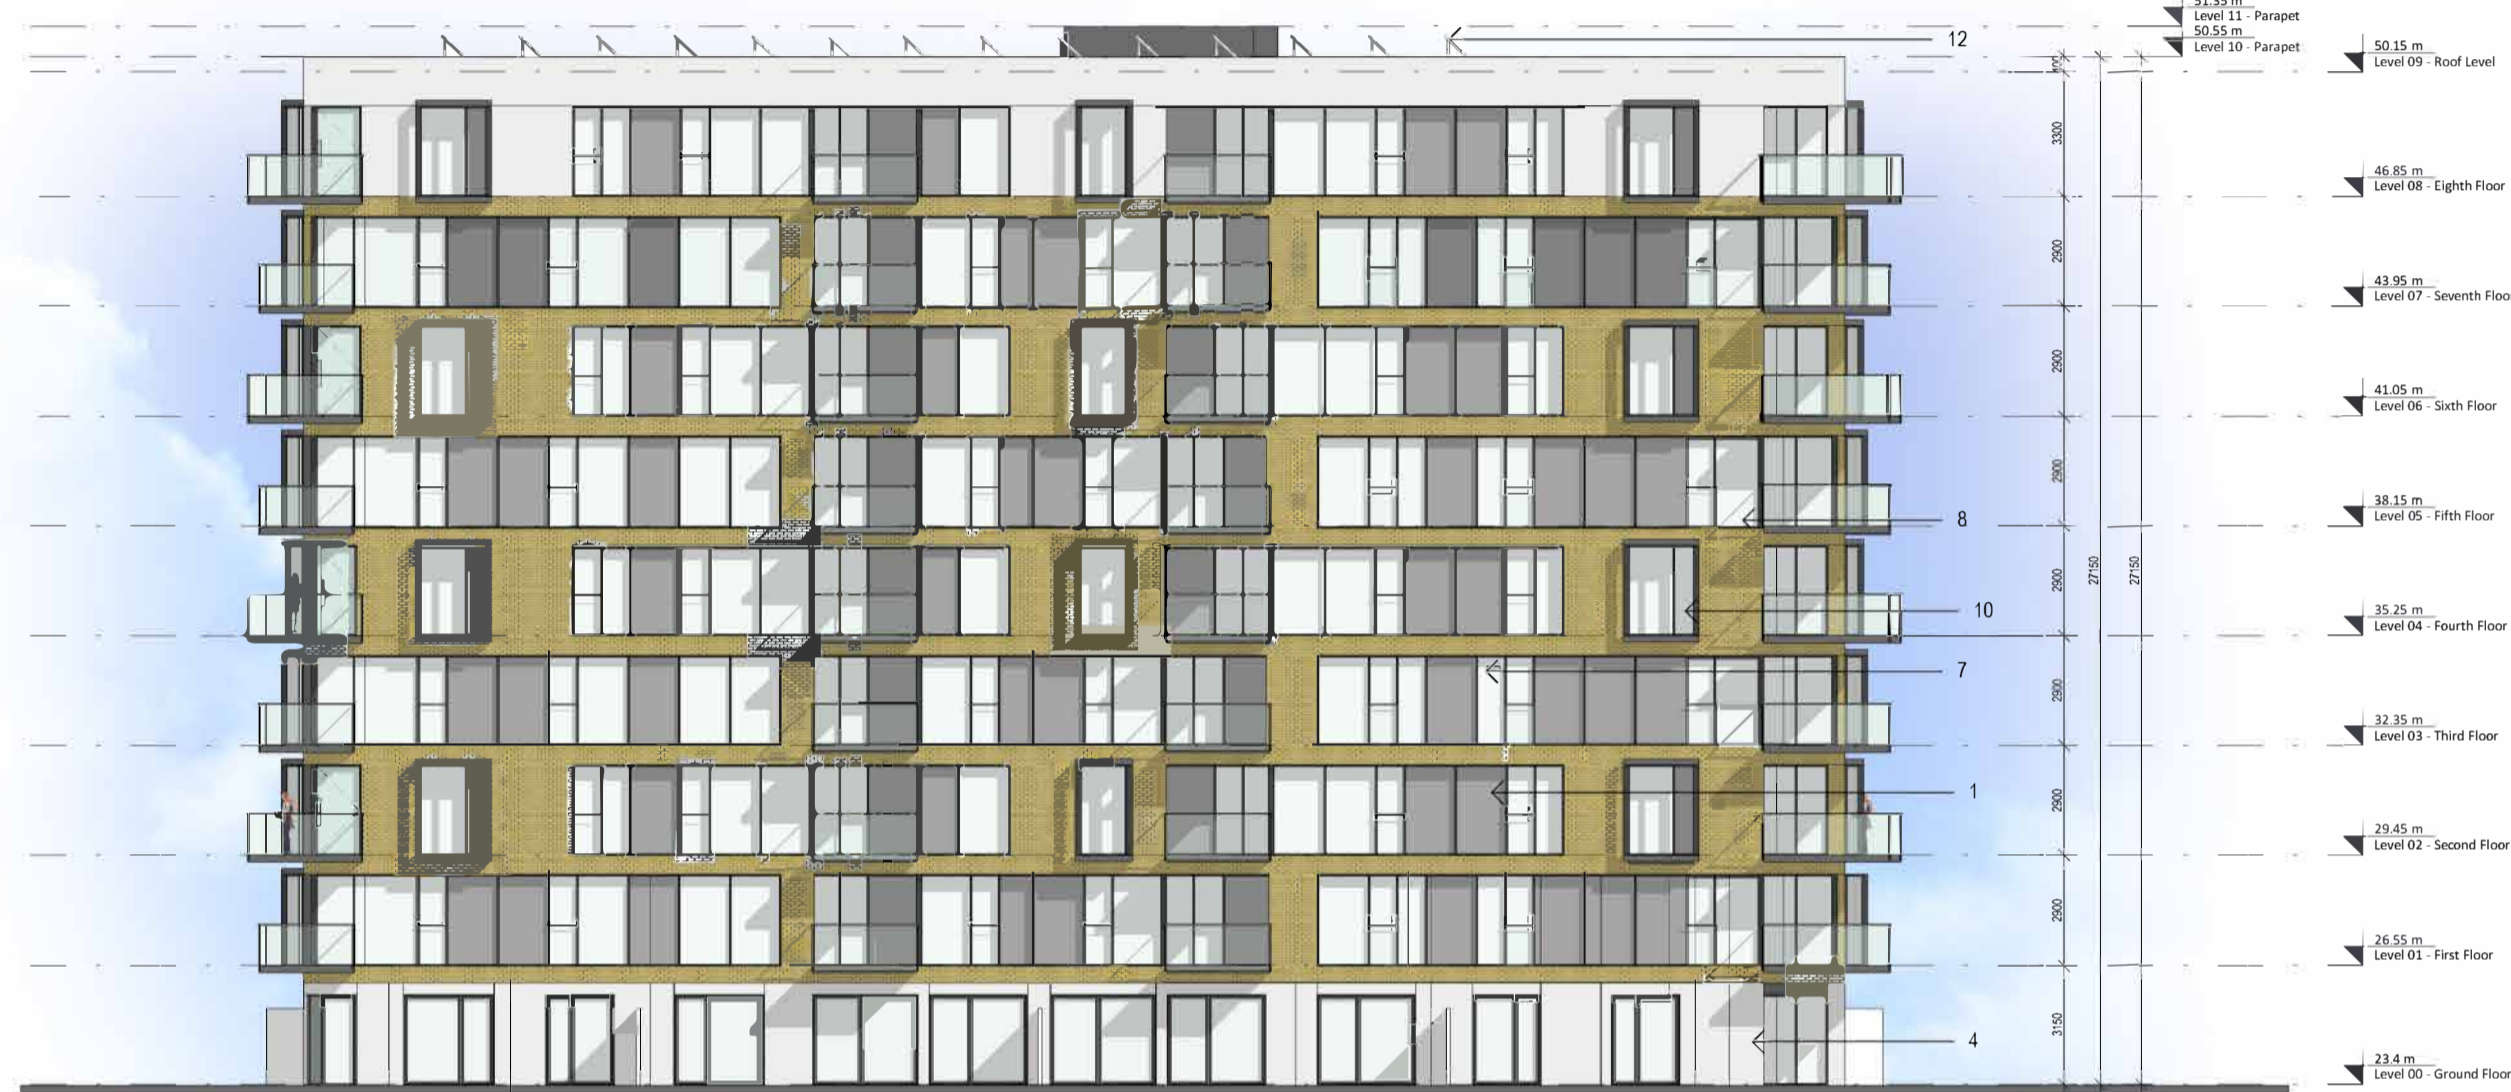

② West
1: 200



⑥ Section 2
1: 200




③ North
1: 200



④ South
1: 200

- 1- Spandrel Panels
- 2- Curtain Walling
- 3 - Privacy Screens between Terraces
- 4 - Metal Cladding Panels
- 5 - Privacy Glazing to WCS
- 6 - Selected Glazing / Spandrel Panels
- 7 - Metal Surrounds to box windows
- 8- Selected Brick Finish
- 9- Canopy Metal Finish
- 10 - Glass Balustrade
- 11 - Metal Boxing out to windows
- 12 - PV Panel

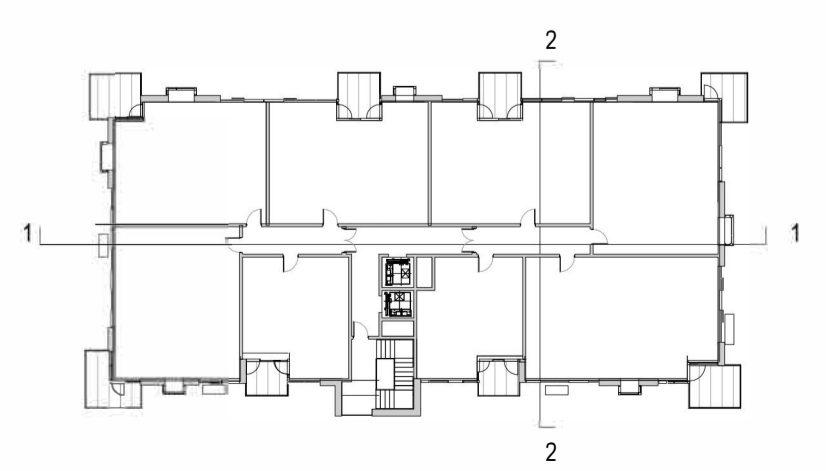

Revision Description	Date	Rev. No.	Issued by

mahony pike

architecture | urban design
 email: info@mahonypike.com
 tel: +353 1 202 7400
 fax: +353 1 283 0822
 www.mahonypike.com

Dublin
 The Chapel
 Mount St. Anne's
 Milltown, Dublin 6
 D06 XN52 Ireland

Cork
 26 South Mall
 Cork City
 Co. Cork
 T12 R2RV Ireland

Project No.: 1627
 Project Lead: JM
 Drawn By: IR
 Model No.: 1627-OMP-B03-ZZ-M3-A-XX-00001
 Purpose: Planning

Scale @ A1: As indicated
 Date Printed: OCT 2019
 Current Rev.:
 Project: Saint Paul's Residential Development
 Location: Sybill Hill Road, Raheny, Dublin
 Client: CREKAV TRADING GP LTD

Drawing Title: BLOCK 03 - Elevations and Sections
 Drawing No.: 1627-OMP-AB03-XX-DR-A-XX-21001

Figured dimensions only to be used. This drawing is copyright of O'Mahony Pike Architects Ltd. All information is shared as per approved use in accordance with BS1192(2007) + A2(2016), Table 5; Standard Codes for Suitability of Models and Documents. If 'Information Approval Check' is empty, this information has been shared at 50 - WIP.

Submitter: Checked By: Date:

BLOCK 03 - Elevations and Sections