



① Section 1  
1:200

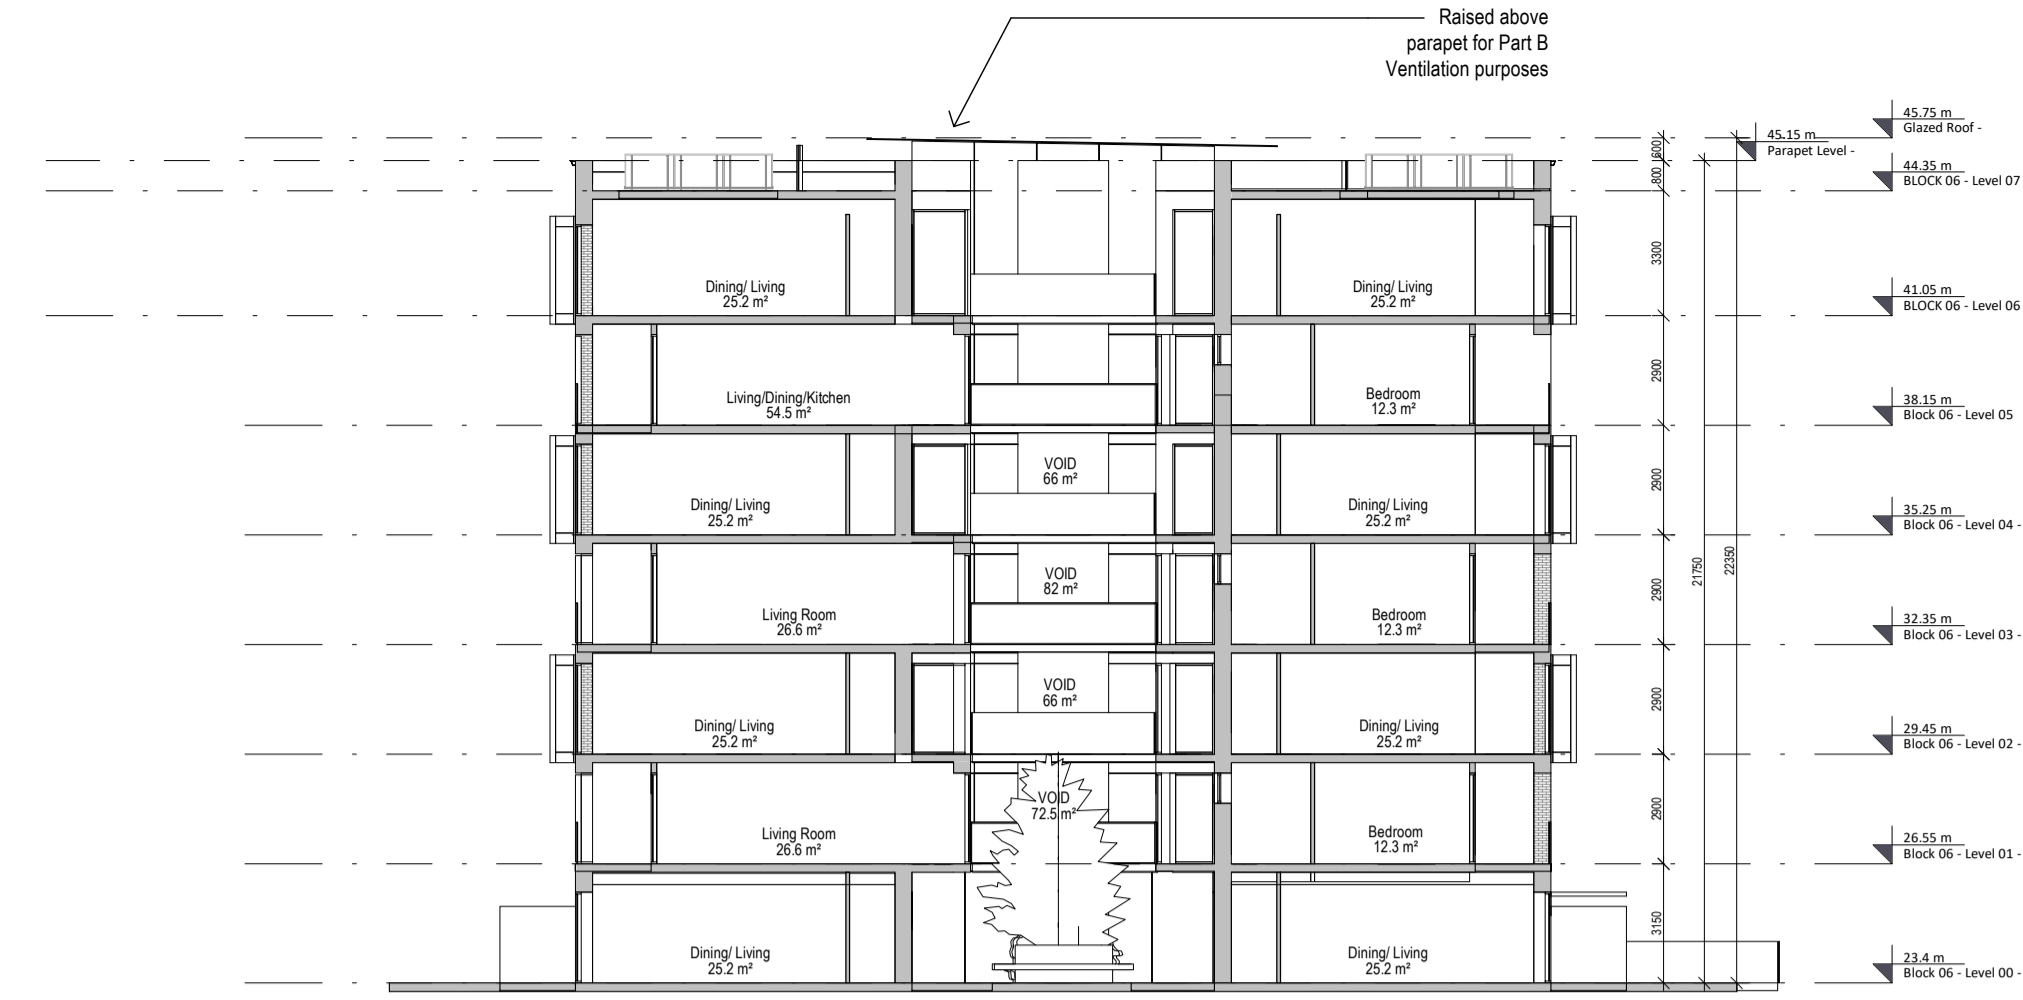


② Section 2  
1:200



③ Section 3  
1:200

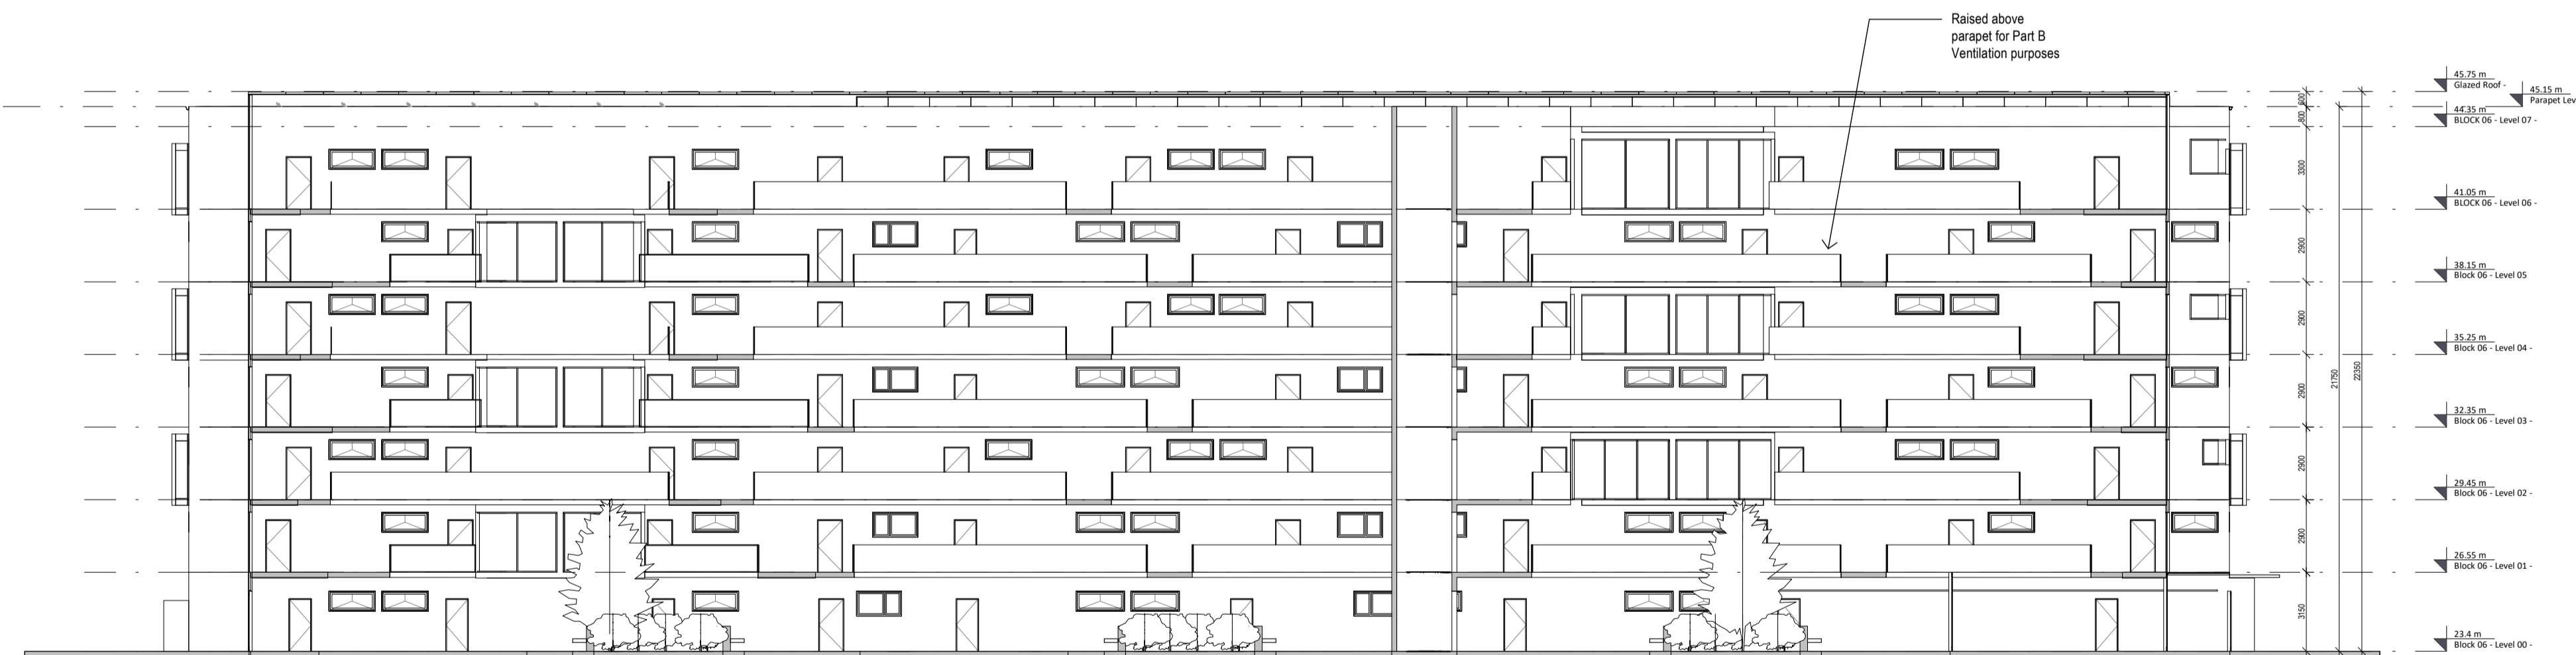

④ Section 4  
1:200

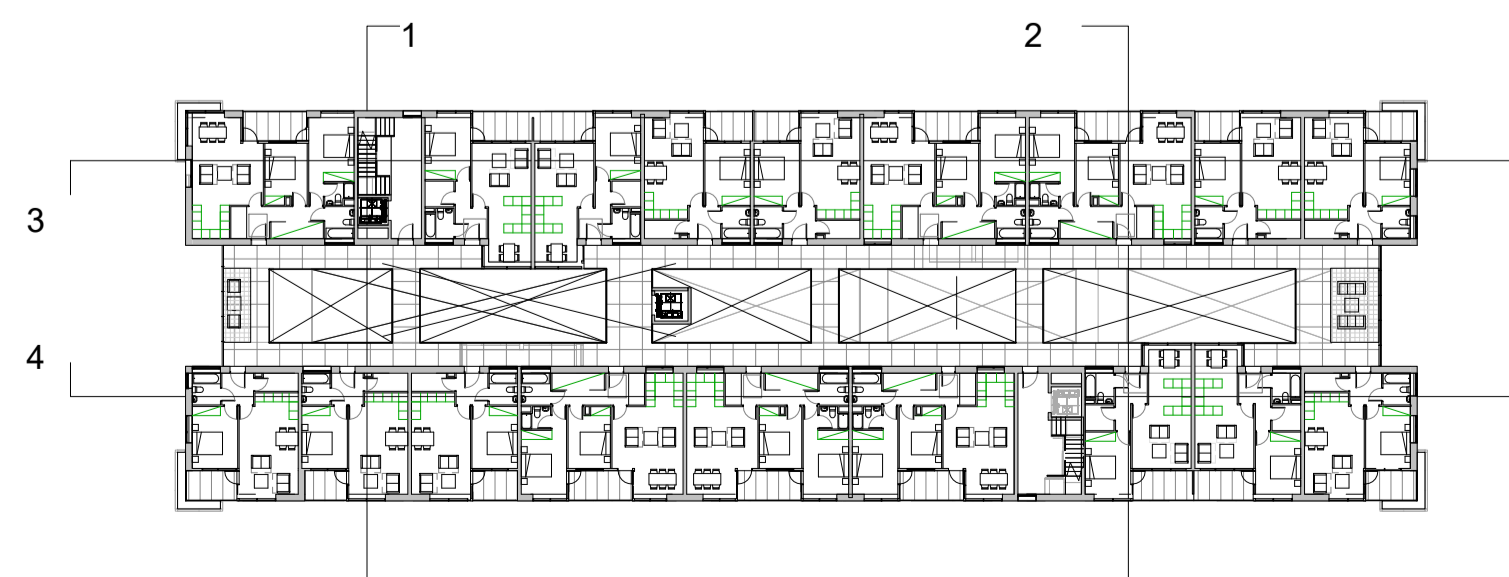

⑤ Key Plan  
1:500

Revision Description	Date	Rev. No.	Issued by

Figured dimensions only to be used. This drawing is copyright of O'Mahony Pike Architects Ltd. All information is shared as per approved use in accordance with BS1192(2007) + A2(2016), Table 5; Standard Codes for Suitability of Models and Documents. If 'Information Approval Check' is empty, this information has been shared at 50 - WIP.

**omahony pike**

architecture | urban design | Dublin | Cork  
 email: info@omahonypike.com | The Chapel | 26 South Mall  
 tel: +353 1 202 7400 | Mount St. Anne's | Cork City  
 fax: +353 1 283 0822 | Milltown, Dublin 6 | Co. Cork  
 www.omahonypike.com | D06 XN52 Ireland | T12 R2RV Ireland

**Project No.:** 1627 **Scale @ A1:** As indicated  
**Project Lead:** JM **Date Printed:** OCT 2019  
**Drawn By:** MJ **Current Rev.:**  
**Model No.:** 1627-OMP-AB06-ZZ-M3-A-XX-00001  
**Purpose:** Planning

**Project:** Saint Paul's Residential Development  
**Location:** Sybil Hill Road, Raheny, Dublin.  
**Client:** CREKAV TRADING GP LTD

**Drawing Title:** BLOCK 06 - Sections  
**Drawing No.:** 1627-OMP-AB06-XX-DR-A-XX-31001

Suitability: Checked By: Date: