



① East
1:200



② North
1:200



③ South
1:200



④ West
1:200




⑤ Section 1
1:200



⑥ Section 2
1:200

- 1 - Spandrel Panels
- 2 - Curtain Walling
- 3 - Privacy Screens between Terraces
- 4 - Metal Cladding Panels
- 5 - Privacy Glazing to WCS
- 6 - Selected Glazing / Spandrel Panels
- 7 - Metal Surrounds to box windows
- 8 - Selected Brick Finish
- 9 - Canopy Metal Finish
- 10 - Glass Balustrade
- 11 - Metal Boxing out to windows
- 12 - PV Panel

BLOCK 08 - Elevations

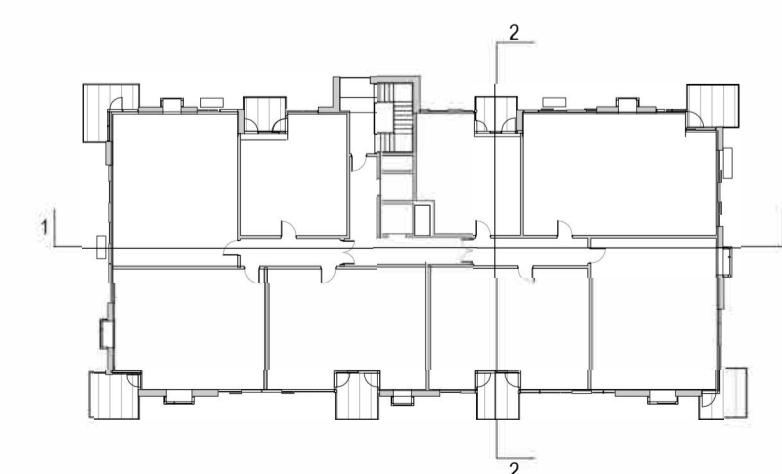

Revision Description	Date	Rev. No.	Issued by

o'mahony pike

architecture | urban design
 email: info@omahonypike.com
 tel: +353 1 202 7400
 fax: +353 1 283 0822
 www.omahonypike.com

Dublin
 The Chapel
 Mount St. Anne's
 Milltown, Dublin 6
 D06 XN52 Ireland

Cork
 26 South Mall
 Cork City
 Co. Cork
 T12 R2KV Ireland

Project No.: 1627
 Project Lead: JM
 Drawn By: Author
 Model No.: 1627-OMP-AB08-ZZ-M3-A-0001
 Purpose: Planning

Scale: As indicated
 Date Printed: OCT 2019
 Current Rev.: Status: S0

Project: Saint Paul's Residential Development
 Location: Sybill Hill Road, Raheny, Dublin
 Client: CREKAV TRADING GP LTD

Drawing Title: BLOCK 08 - Elevations and Sections
 Drawing No.: 1627-OMP-AB08-XX-DR-A-21001

Scale: 1:200



Figured dimensions only to be used. This drawing is copyright of O'Mahony Pike Architects Ltd. All information is shared as per approved use in accordance with BS1192(2007) + A2(2016), Table 5; Standard Codes for Suitability of Models and Documents. If the revision or application of this drawing is not approved by the author, the information shall be shared at 50% WIP.

Scale: 1:200