



1 East
1:200



2 North
1:200



3 South
1:200



4 West
1:200




5 Section 1
1:200



6 Section 2
1:200

- 1 - Spandrel Panels
- 2 - Curtain Walling
- 3 - Privacy Screens between Terraces
- 4 - Metal Cladding Panels
- 5 - Privacy Glazing to WCS
- 6 - Selected Glazing / Spandrel Panels
- 7 - Metal Surrounds to box windows
- 8 - Selected Brick Finish
- 9 - Canopy Metal Finish
- 10 - Glass Balustrade
- 11 - Metal Boxing out to windows
- 12 - PV Panel

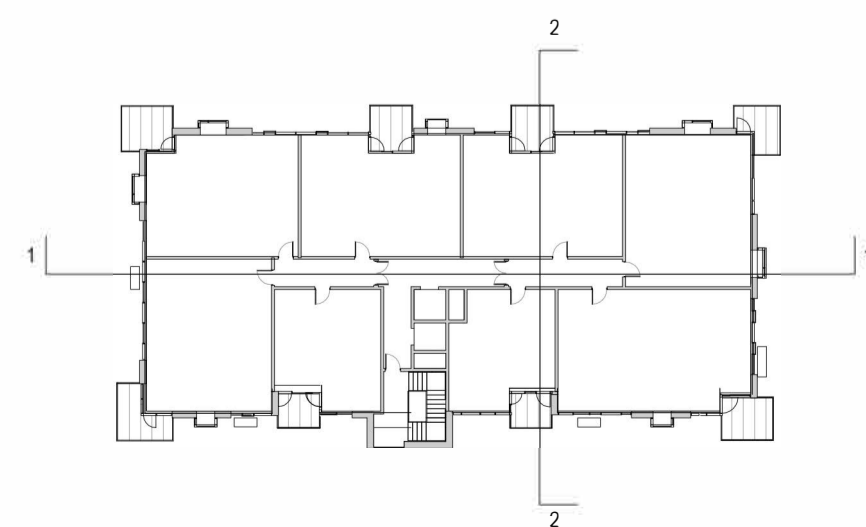

Figured dimensions only to be used. This drawing is copyright of O'Mahony Pike Architects Ltd. All information is shared as per approved use in accordance with BS1192(2007) + A2(2016), Table 5; Standard Codes for Suitability of Models and Documents. If this drawing is applied to this project, this has been checked by 80 s/W/Ed at 50 - WIP.

Revision	Description	Date	Rev. No.	Issued by

o'mahony pike

architecture | urban design
email: info@omahonypike.com
tel: +353 1 202 7400
fax: +353 1 283 0822
www.omahonypike.com

Dublin
The Chapel
Mount St. Anne's
Milltown, Dublin 6
D06 XN52 Ireland

Cork
26 South Mall
Cork City
Co. Cork
T12 R2RV Ireland

Project No.: 1627
Project Lead: JM
Drawn By: Author
Model No.: 1627-OMP-AB09-ZZ-M3-A-11000
Purpose: Planning

Scale: As indicated
Date Printed: OCT 2019
Current Rev.: Status: 50

Project: Saint Paul's Residential Development
Location: Sybill Hill Road, Raheny, Dublin
Client: CREKAV TRADING GP LTD

Drawing Title: BLOCK 09 - Elevations and Sections
Drawing No.: 1627-OMP-AB09-XX-DR-A-21001

Submitter: Checked by: Date: