


4 Block 05 - Level 00 Part V  
1 : 200



2 Block 05 - Level 01 Part V  
1 : 200

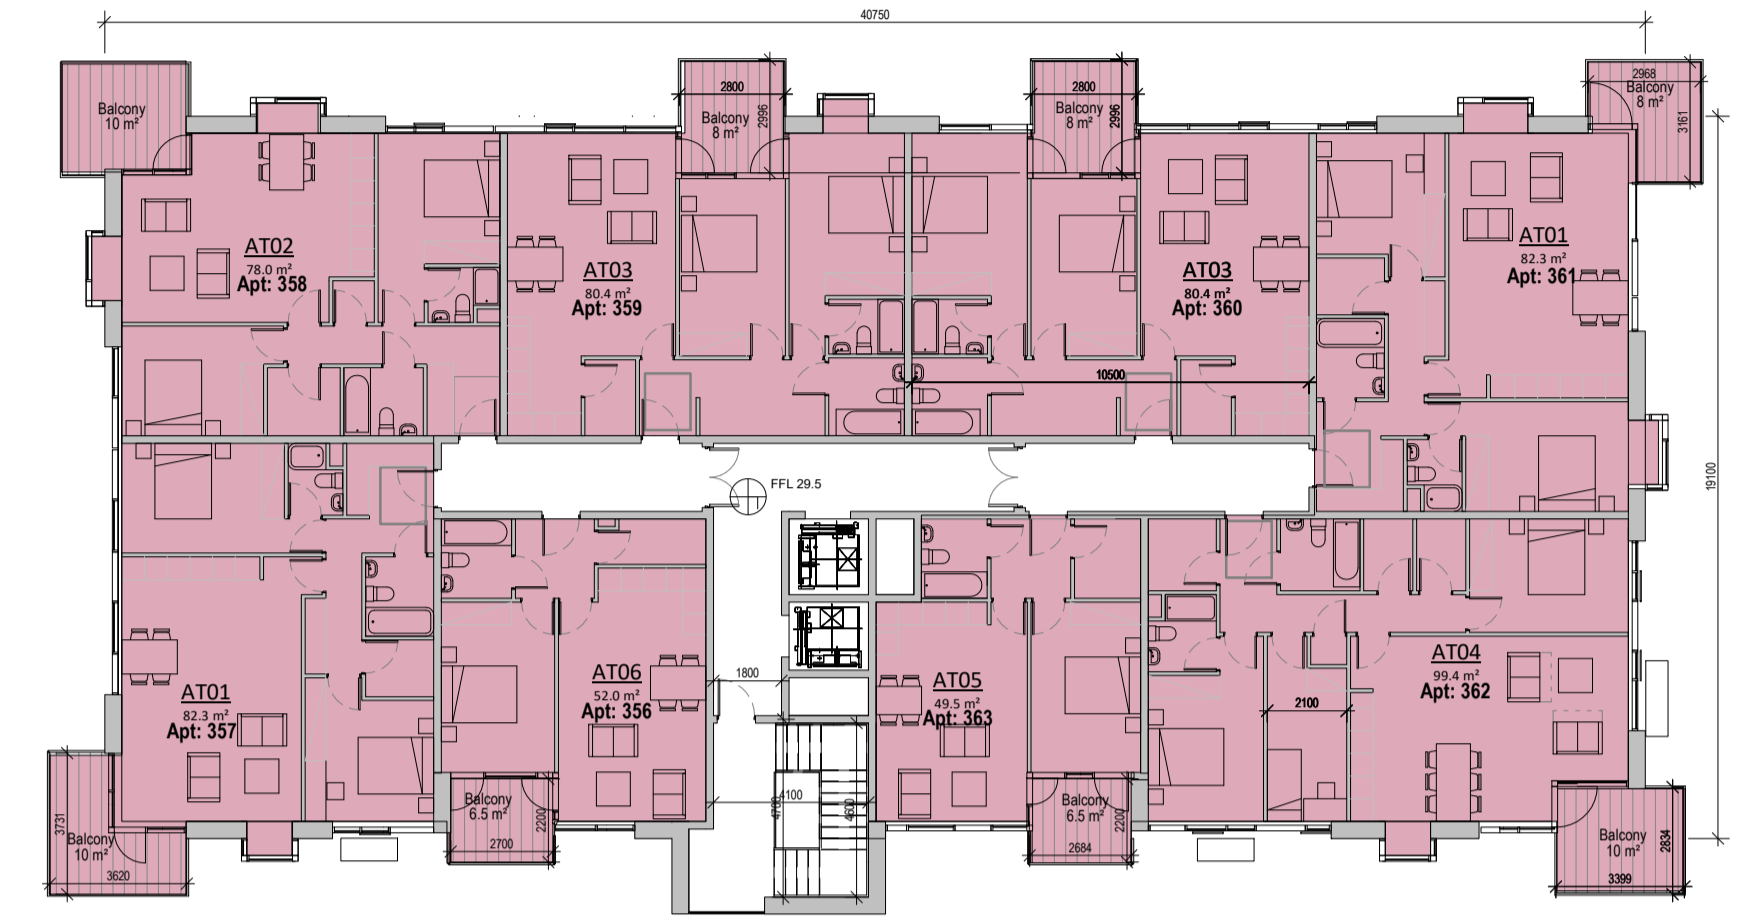

1 Block 05 - Level 02 Part V  
1 : 200

BLOCK 05 - PART V UNITS

PART V units 23 UNITS

- 5 No. 1 BED UNITS
- 14 No. 2 BED UNITS
- 4 No. 3 BED UNITS

Revision Description	Date	Rev. No.	Issued by



architecture | urban design **Dublin** **Cork**  
 email: info@mahonypike.com The Chapel 26 South Mall  
 tel: +353 1 202 7400 Mount St. Anne's Cork City  
 fax: +353 1 283 0822 Milltown, Dublin 6 Co. Cork  
 www.mahonypike.com D06 XN52 Ireland T12 R2RV Ireland

Project No.: 1627 Scale 1 : 200  
 Project Lead: JM Date Printed: OCT 2019  
 Drawn By: Author Current Rev.:  
 Model No.: 1627-OMP-B05-ZZ-M3-A-XX-00001  
 Purpose: Planning

Project: Saint Paul's Residential Development  
 Location: Sybill Hill Road, Raheny, Dublin  
 Client: CREKAV TRADING GP LTD

Drawing Title: BLOCK 05 - PART V UNITS  
 Drawing No.: 1627-OMP-AB05-ZZ-DR-A-XX-18003



Figured dimensions only to be used. This drawing is copyright of O'Mahony Pike Architects Ltd. All information is shared as per approved use in accordance with BS1192(2007) + A2(2016), Table 5; Standard Codes for Suitability of Models and Documents. If 'Information Approval Check' is empty, this information has been shared at 50 - WIP.

Submittal: Checked By: Date: