




DETAIL SECTION 1 - THE MEADOWS & BLOCK 1 (8 STOREY)

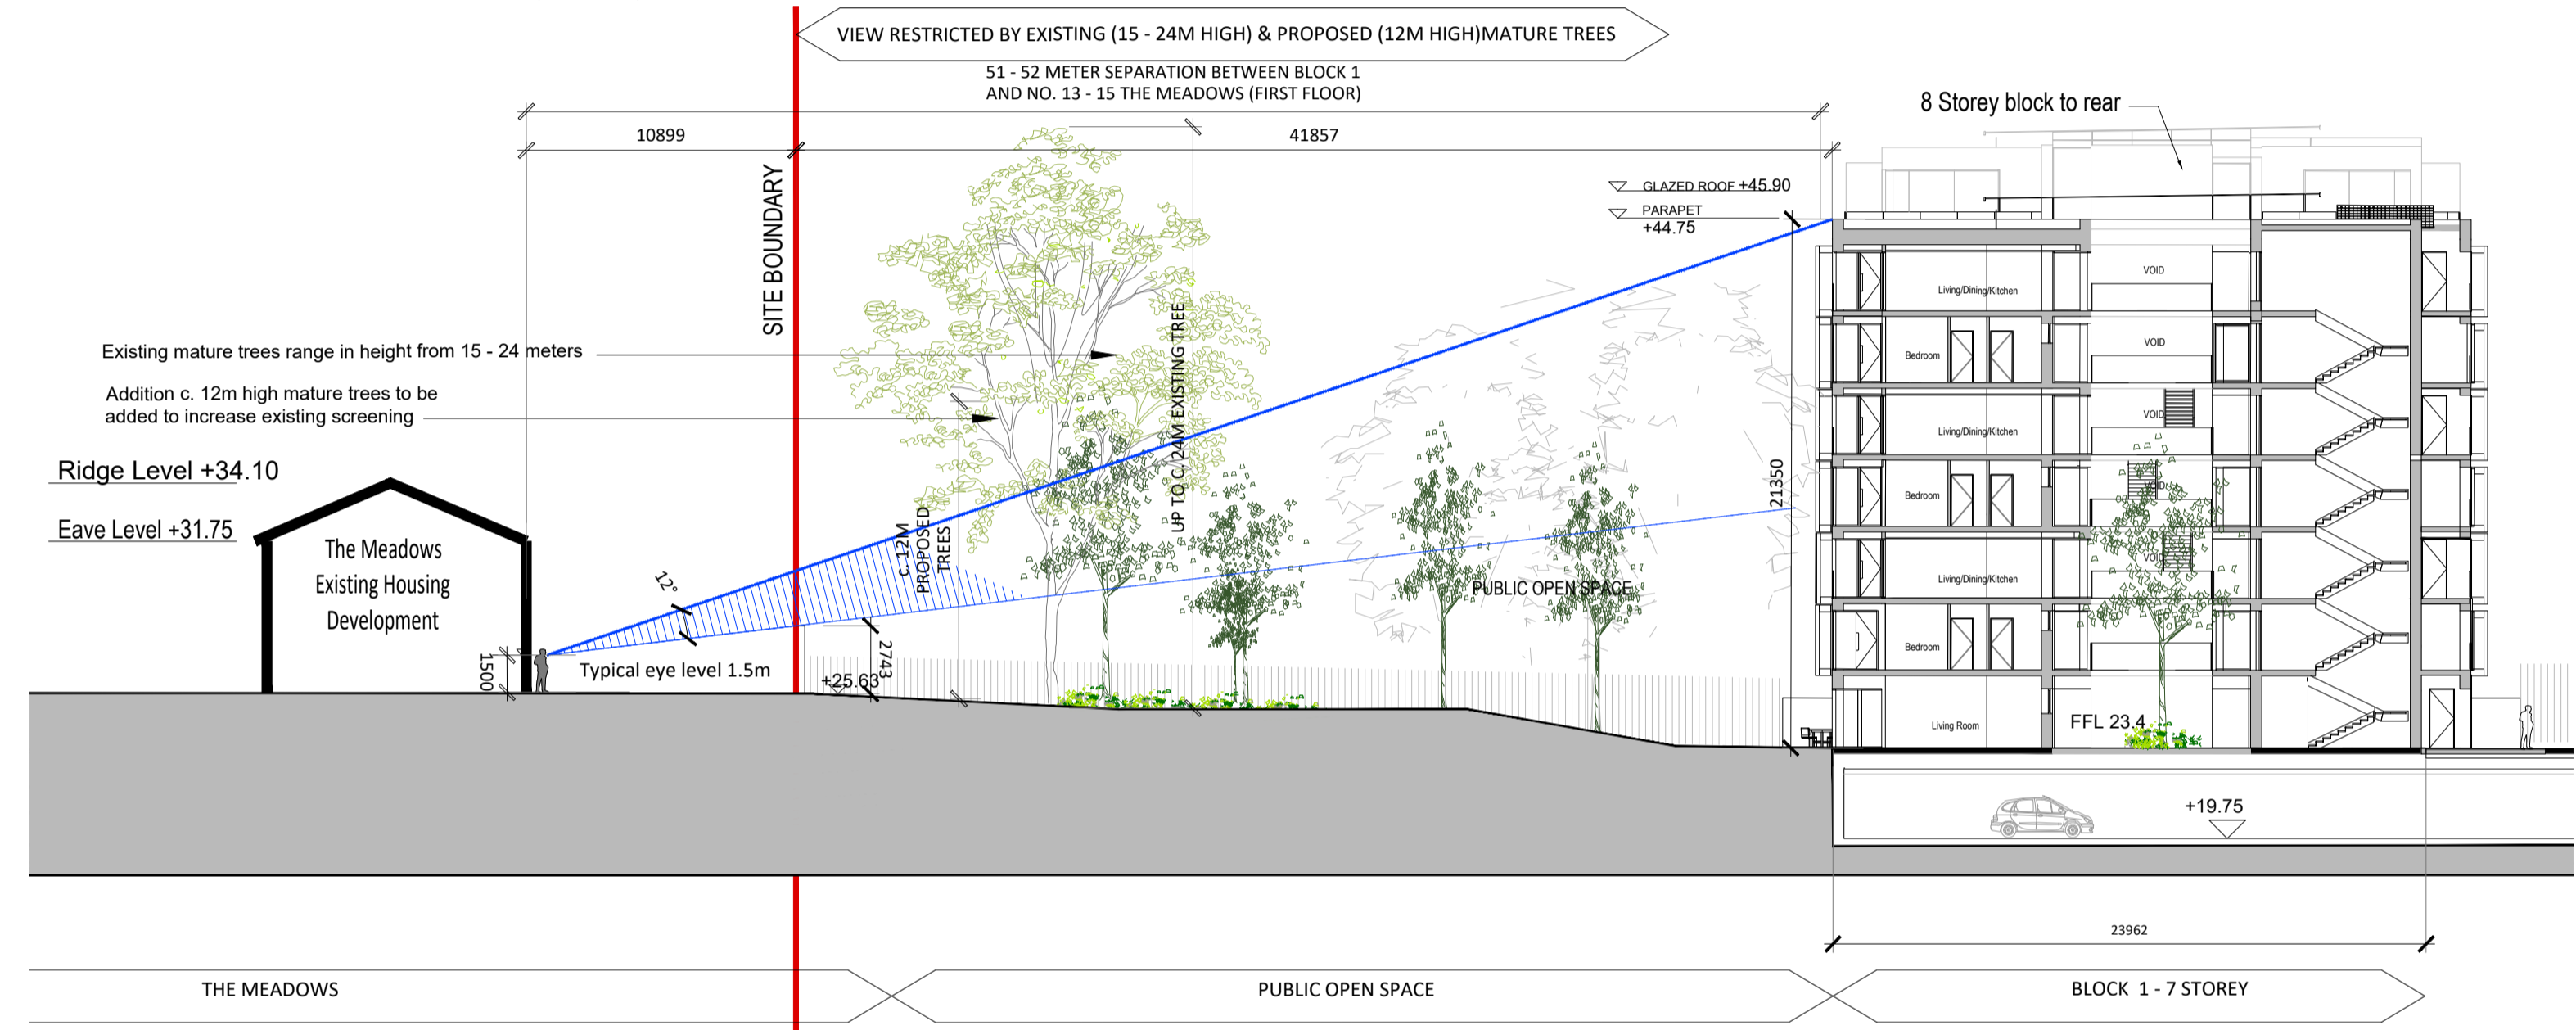

DETAIL SECTION 2 - THE MEADOWS & BLOCK 1 (7 STOREY)

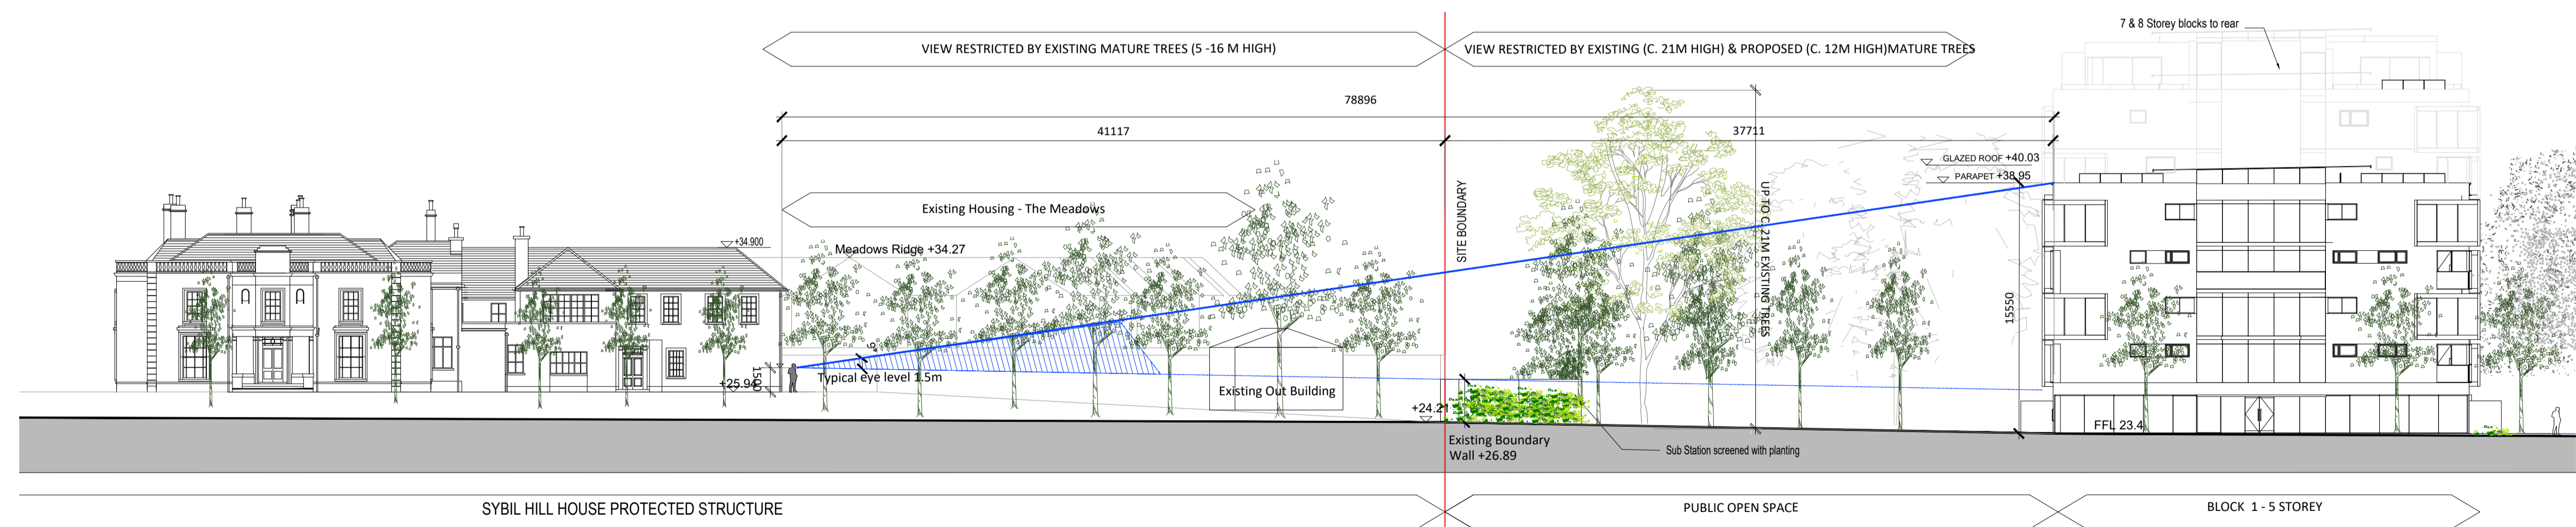

DETAIL SECTION 3 - SYBIL HILL HOUSE & BLOCK 1 (5 STOREY)

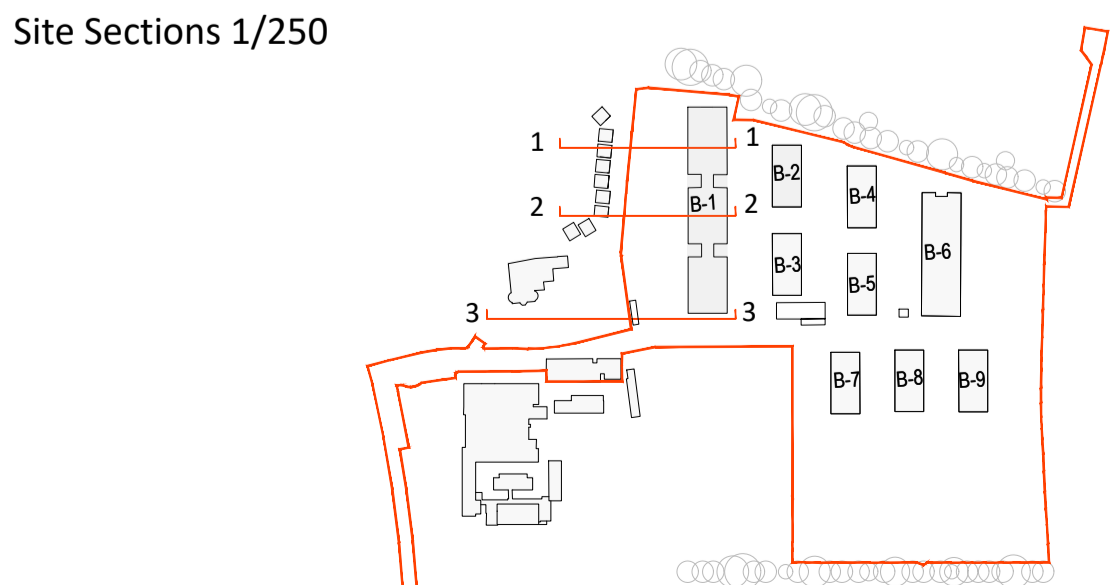

Revision Description	Date	Rev. No.	Issued by


omahony pike

architecture | urban design **Dublin** **Cork**
 email: info@omahonypike.com The Chapel 26 South Mall
 tel: +353 1 202 7400 Mount St. Anne's Cork City
 fax: +353 1 283 0822 Milltown, Dublin 6 Co. Cork
 www.omahonypike.com D06 XN52 Ireland T12 R2RV Ireland

Project No.: 1627 **Scale @ A1:** 1/250
Project Lead: JM **Date Printed:** OCT 2019
Drawn By: MJ **Current Rev.:**
Model No.: 1627-OMP-00-XX-M2-A-XX-30010
Purpose: Planning

Project: SAINT PAUL'S RESIDENTIAL DEVELOPMENT
Location: SYBIL HILL ROAD, RAHENY, DUBLIN
Client: CREKAV TRADING GP LTD

Drawing Title: DETAILED SECTIONS AT THE MEADOWS AND SYBIL HILL HOUSE
Drawing No.: 1627-OMP-XX-XX-DR-A-XX-31010

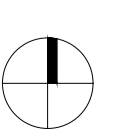

Figured dimensions only to be used. This drawing is copyright of O'Mahony Pike Architects Ltd. All information is shared as per approved use in accordance with BS1192(2007) + A2(2016), Table 5; Standard Codes for Suitability of Models and Documents. If 'Information Approval Check' is empty, this information has been shared at S0 - WIP.

Submittal - Checked By - Date