


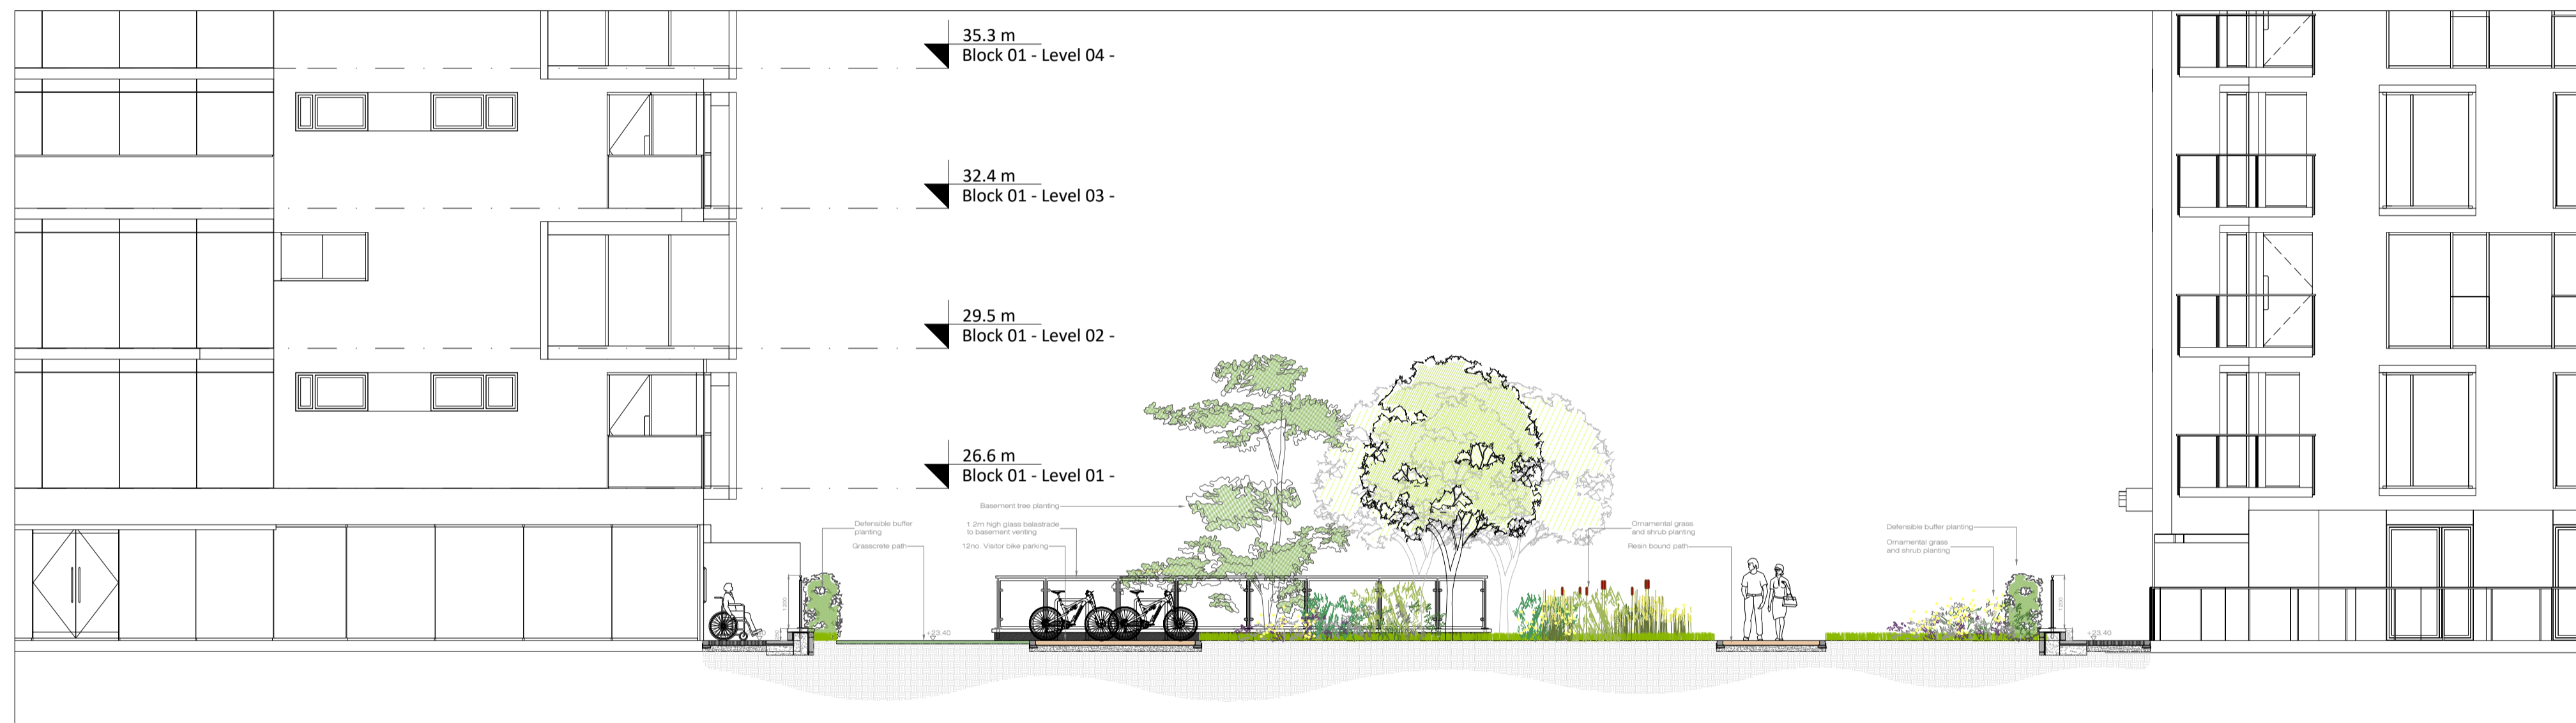

Section A-A scale 1:100



Section B-B scale 1:100



Section C-C scale 1:100



Key Plan scale 1:2000

Rev	Date	Drawn	Checked	Description

Notes

COPYRIGHT © ALL RIGHTS RESERVED.
THIS WORK IS COPYRIGHT AND CANNOT BE REPRODUCED OR COPIED IN ANY FORM WITHOUT THE WRITTEN PERMISSION OF THE ENGINEER.
DO NOT SCALE FROM THIS DRAWING. WORK ONLY FROM FIGURED DIMENSIONS.
THIS DRAWING TO BE READ IN CONJUNCTION WITH RELEVANT CONSULTANT'S DRAWINGS.

Ordnance Survey Ireland Licence No AR 0001319
© Ordnance Survey Ireland/Government of Ireland

Project	Crekav Trading GP Ltd. St. Paul's Residential Development, Sybil Hill, Raheny, Dublin 5.	Project No.	6174/4
Dwg.	Landscape Sections St. Paul's Residential Development	Drawing No.	304 00
Scales	AS SHOWN @ A1	Status	PLANNING
		Date	11/10/19
<small>Canal House, Canal Road, Dublin 6 Tel: +353(0)1 5081900</small>	<small>mail@bradyshippmanmartin.com www.bradyshippmanmartin.com</small>	<small>Dwn</small>	<small>Chd</small>
		SD	TB
			Passed

