


Context Elevation J-J
Scale 1:200



Context Elevation K-K
Scale 1:200



Context Elevation K-K (continued)
Scale 1:200

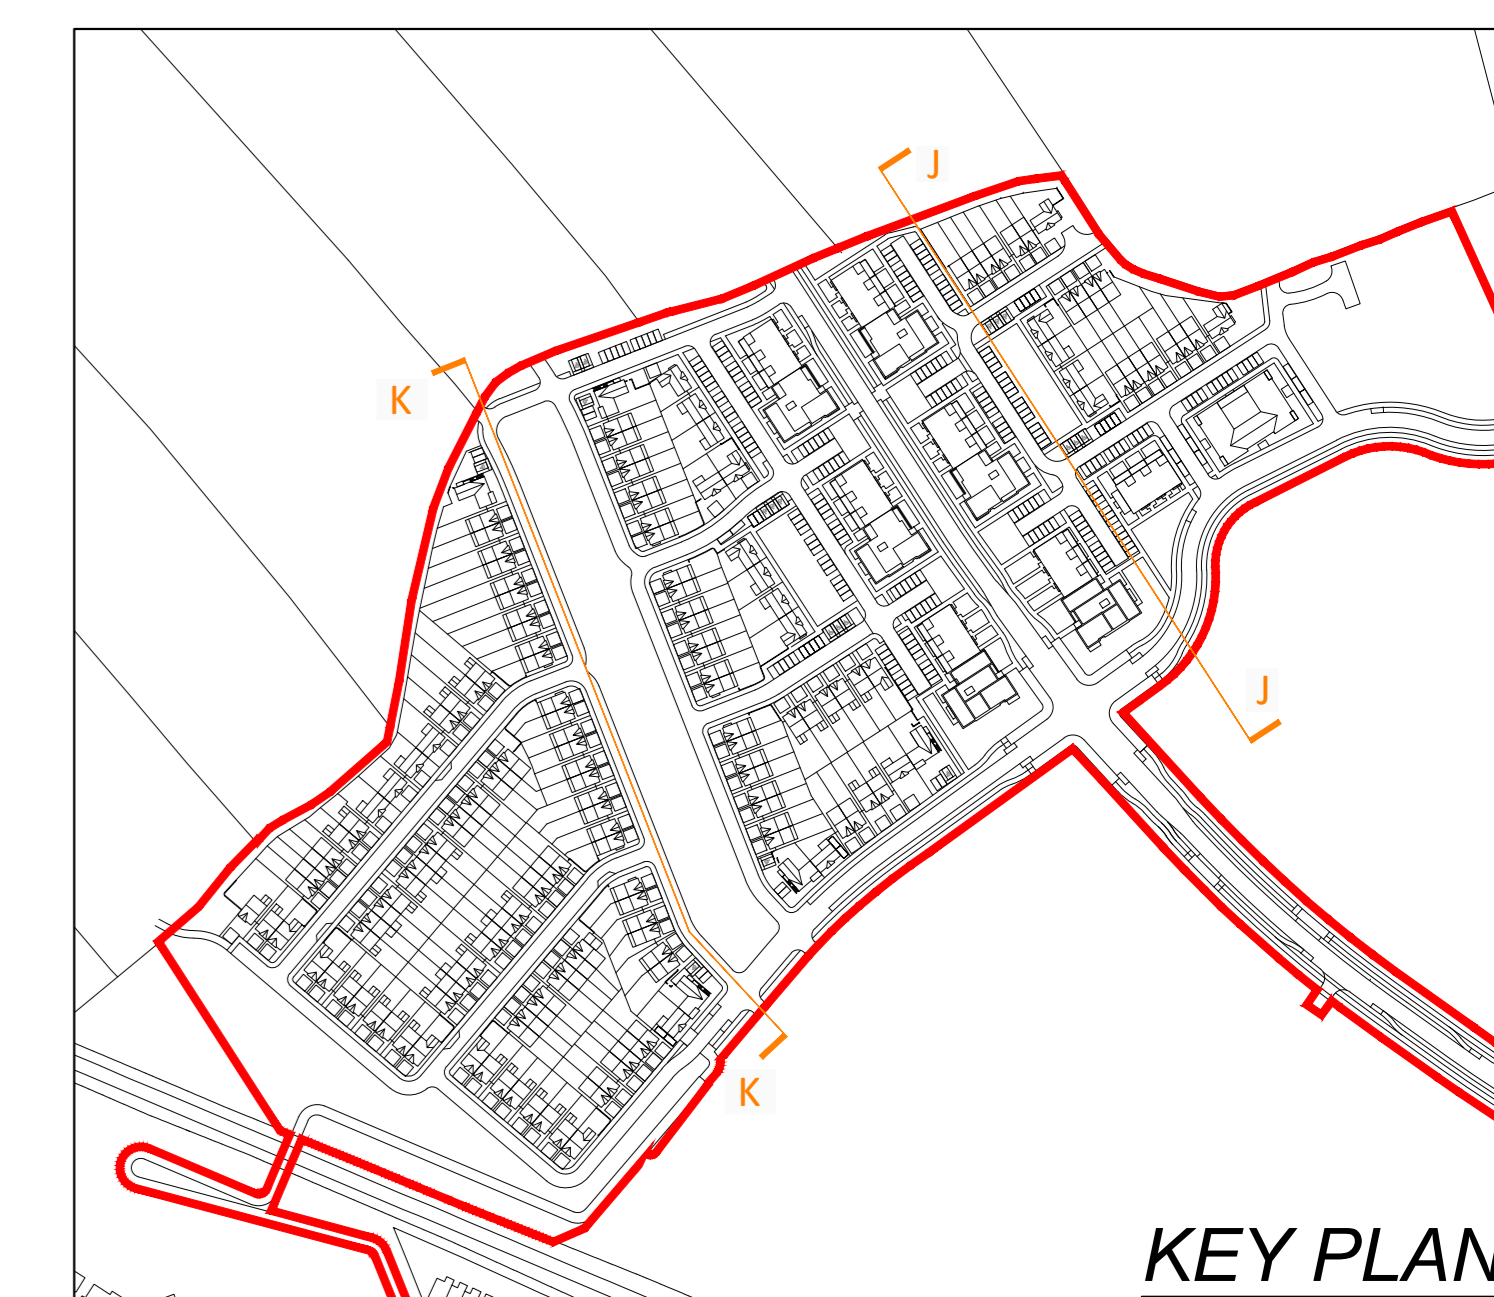

BREAK LINE 'b'

NOTE:
Do not scale from this drawing, unless dimensions only to be used. This drawing is for planning purposes only. Do not use for construction. Verify dimensions for individual packages only. Do not use for other than D1, Main Road System. For all other D1, Main Road System please refer to the Site Information Sheet.
DDA Architects Ltd, retain copyright and ownership of this design when to use in construction.

REVISIONS		DATE		BY	CHK	REASON
1						
2						
DDA **DUIGNAN DOOLEY**
ARCHITECTS AND PLANNING CONSULTANTS
62 BRIGHTON SQUARE, DUBLIN 6
TEL: 01 353 (1 450 0499)
EMAIL: info@ddarch.ie
WWW: www.ddarch.ie

	SHANNON HOMES DROGHEDA LTD CLUP WEST SHD DROGHEDA	PLANNING 19-001-P-1.104
	DATE: OCT 2019 SCALE: 1:200/8A0: 1:1000/8A1	DRAWN: RP - SF CHECKED: PD