




BINS & BIKE STORE - DUPLEX BLOCK - D1 & D2

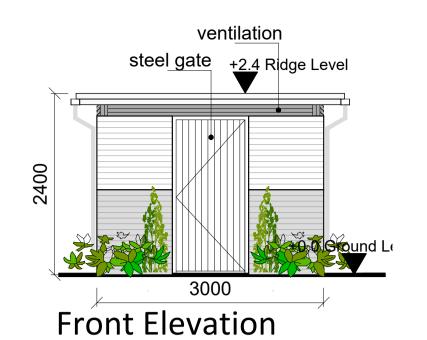


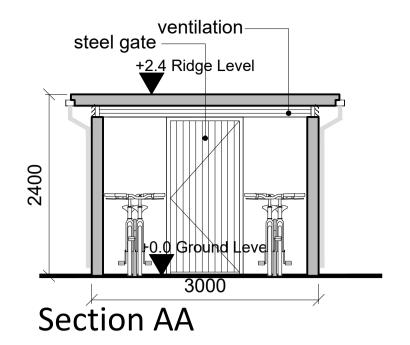


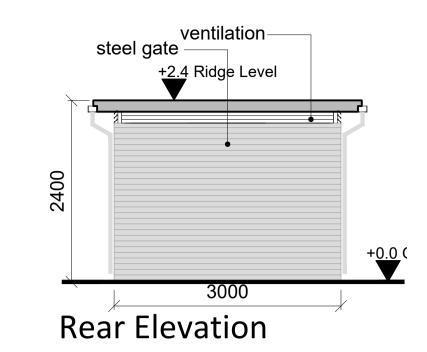

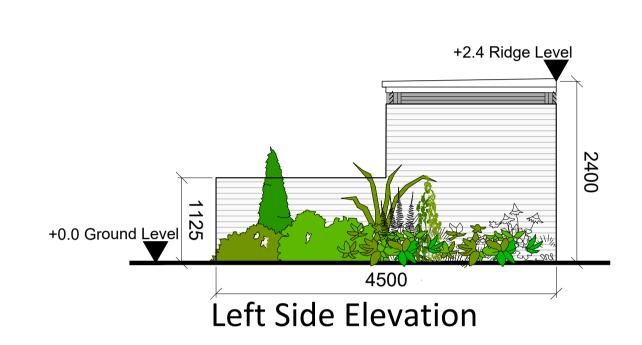


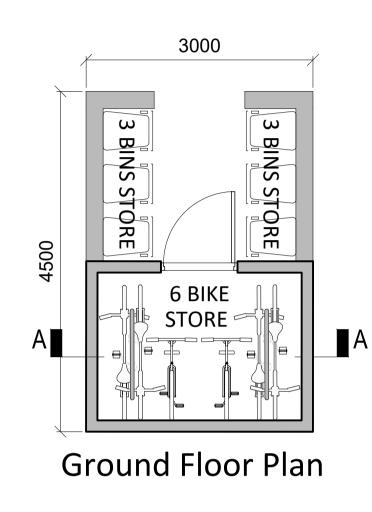


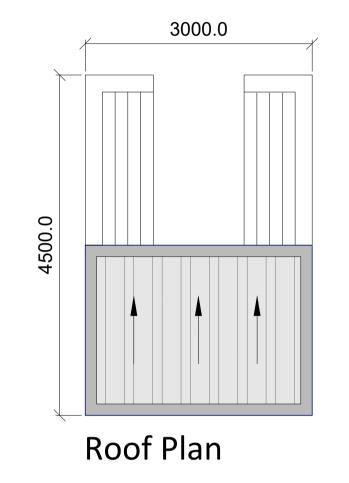


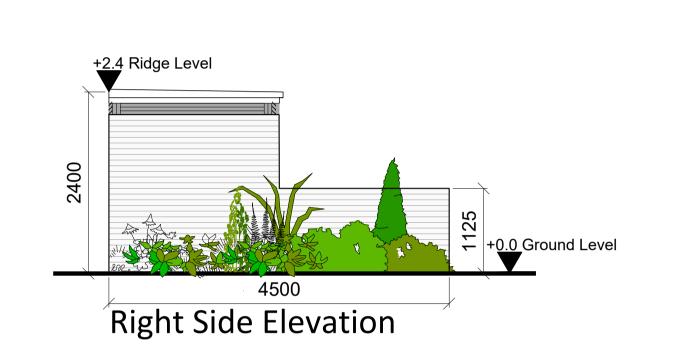



ESB SUBSTATION

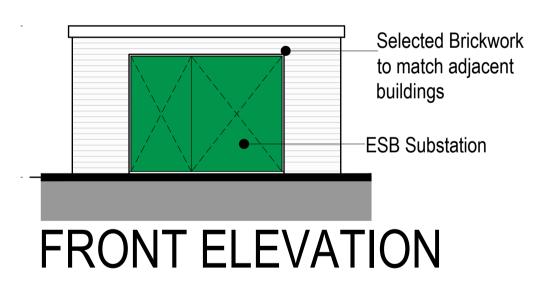


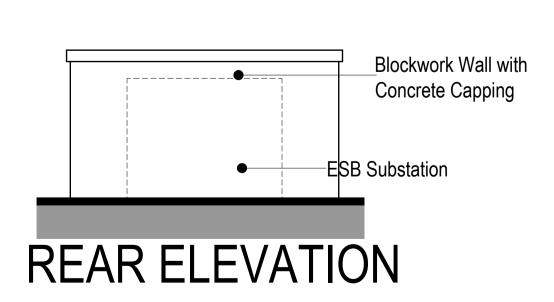

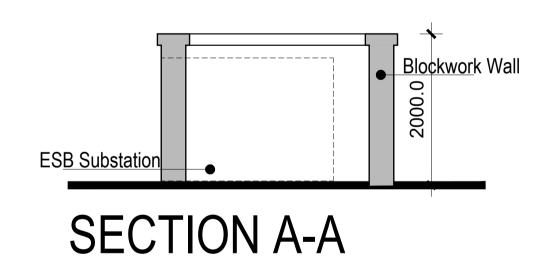

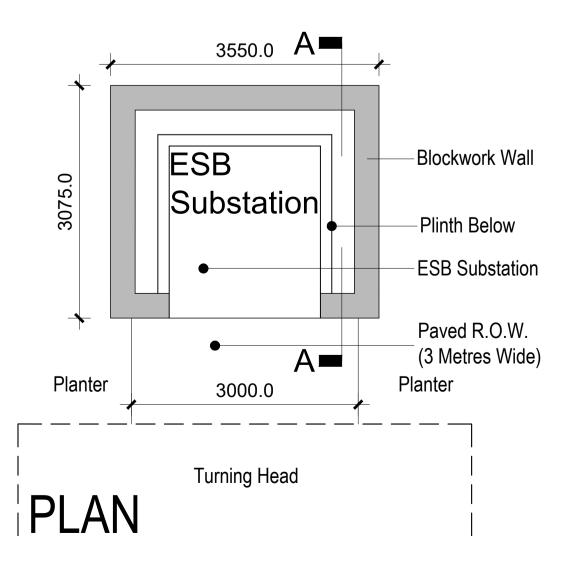

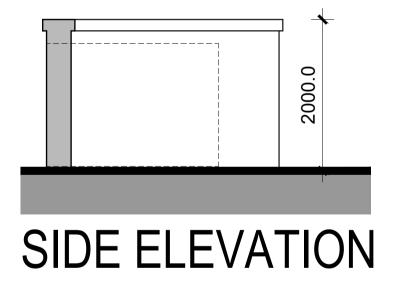

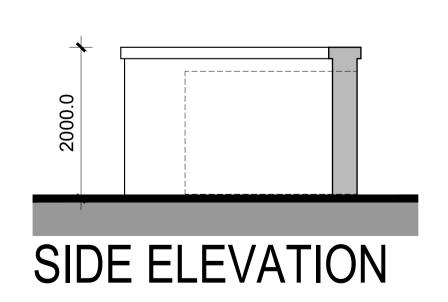

NOTE:

Do not scale from this drawing, written dimensions only to be used. This drawing is for planning purposes only & not for construction. Levels shown are for information purposes only & may not relate to O.S. Malin Head Datum.

For actual O.S. Malin Head Datum always refer to the Site Layout Plan.

DDA Architects Ltd. retain copyright and ownership of this design which is not transferable.

DDA Architects Ltd. retain copyright and ownership of this design which is not tran

MATERIALS :

ROOF STANDING SEAM SINGLE PLY MEMBRANE.


WALLS SELECTED BRICK OR SELF COLOUR RENDERED BLOCK

WORK.

RAIN WATER GOODS

U-PVC FASCIA AND SOFFITT.WITH UPVC OR
ALUMINIUM POWDER COATED GUTTERS & DOWNPIPES.

DOORS STEEL GATE.

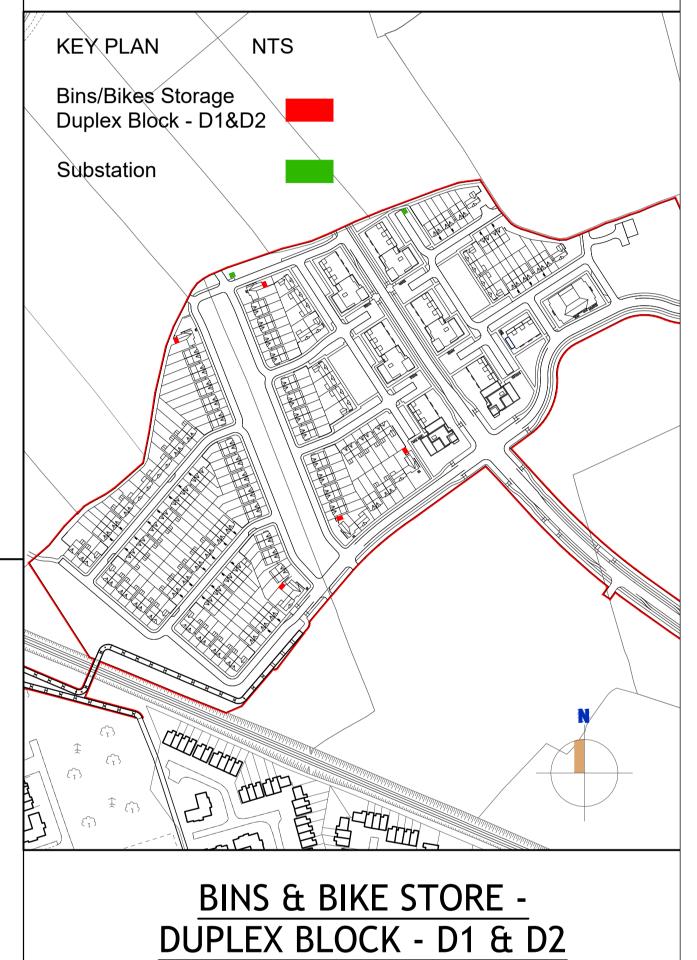

ESB SUBSTATION



CLIENT: SHANNON HOMES DROGHEDA LTD -	PLANNING PROJECT TITLE: COLP WEST SHD DROGHEDA	CKD:
Bins & Bike Storage - Duplex Block_ D1-ESB Substation	DRAWING NUMBER: 19-001-P-5.100	REV:
DRAWN: CKD:	DATE: SCALE: 1:50@A1 / 1:100@	э А 3