


© COPYRIGHT OF THIS DRAWING IS RESERVED BY DBFL. CONSULTING ENGINEERS. NO PART SHALL BE REPRODUCED OR TRANSMITTED WITHOUT THEIR WRITTEN PERMISSION.

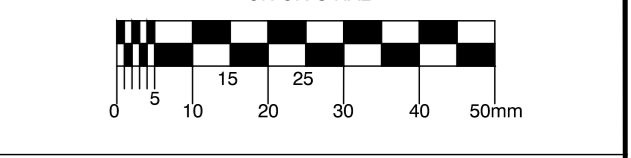

- NOTES:
1. DO NOT SCALE. ALL MEASUREMENTS AND COORDINATES TO BE CHECKED ON SITE.
 2. ALL ROAD MARKINGS & SIGNS SHALL COMPLY FULLY WITH THE TRAFFIC SIGNS MANUAL, PUBLISHED BY THE DEPARTMENT OF TRANSPORT, JUNE 2010.
 3. ALL CO-ORDINATES ARE TO IRISH NATIONAL GRID.
 4. ALL LEVELS ARE TO ORDNANCE DATUM AND ARE IN METRES.
 5. ALL FENCES AND ADJOINING ROADS TO BE CHECKED ON SITE PRIOR TO CONSTRUCTION.

LEGEND

- PROPOSED ROAD
- PROPOSED FOOTPATH
- PROPOSED HOMEZONE
- GRASS KERF/PLANTING
- GREEN ROOF
- PERMEABLE PAVING
- SHARED PEDESTRIAN/CYCLE FACILITY
- OFF-ROAD CYCLE TRACK
- ON-ROAD CYCLE LANE
- STEP IN BLOCK
- PROPOSED RAISED CROSSING/RAMP
- PROPOSED TACTILE PAVING
- PROPOSED CURBURY FINISH
- PROPOSED REFUGE ISLAND
- PROPOSED DROP KERBS
- EXISTING LEVELS
- PROPOSED ROAD LEVELS
- EXISTING HIGH PRESSURE GAS MAIN & SERVICE
- OPEN CHANNEL/DITCH
- PROPOSED SWALE
- BOREHOLE AREA

VEHICLE TRACKING DETAILS

KEY PLAN

ORDNANCE SURVEY IRELAND LICENCE
No EN 0077819
© ORDNANCE SURVEY IRELAND
GOVERNMENT OF IRELAND

REV.	DATE	DESCRIPTION	BY	CHKD
PLANNING SHD STAGE 3				
DESIGNED	DMW	PREPARED	DAJ	
DATE	OCT 2019	CHECKED	EMR	

DBFL Consulting Engineers www.dbfl.ie

PROJECT
STRATEGIC HOUSING DEVELOPMENT AT COLPE WEST, DROGHEDA, CO. MEATH

DRG. TITLE
OVERALL ROAD LAYOUT RESIDENTIAL LANDS

CLIENT
SHANNON HOMES DROGHEDA LTD.

SCALE 1:1000 (B4) **FILE REF.** 170092-2050
DRG. NO. 170092-2050