

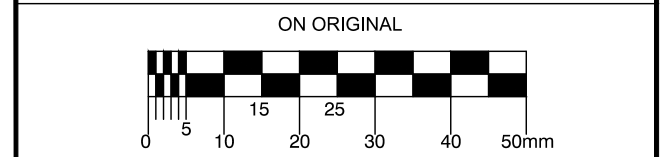


© COPYRIGHT OF THIS DRAWING IS RESERVED BY DBFL CONSULTING ENGINEERS. NO PART SHALL BE REPRODUCED OR TRANSMITTED WITHOUT THEIR WRITTEN PERMISSION.

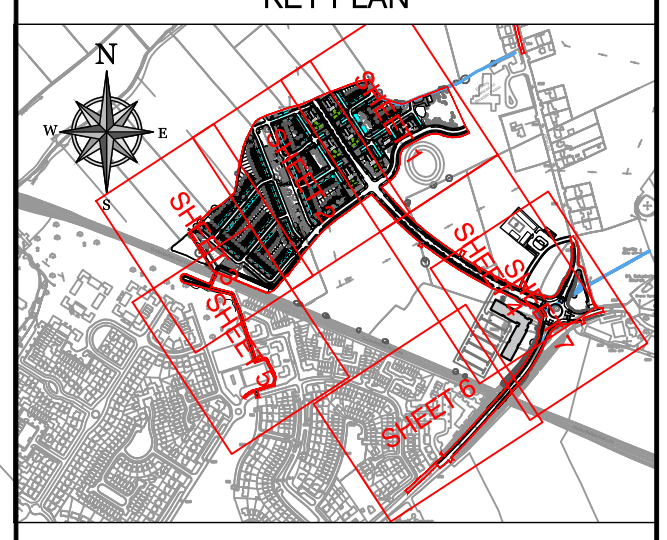

- NOTES:
1. ALL DRAWINGS TO BE CHECKED BY CONTRACTOR ON SITE AND ENGINEER INFORMED OF DISCREPANCIES BEFORE WORK COMMENCES
  2. ALL LEVELS ARE IN METRES TO ORDNANCE DATUM (mAOD)
  3. CONTRACTOR SHALL SATISFY HIMSELF AS TO THE ACCURACY OF PAVEMENT LEVELS ON SITE PRIOR TO COMMENCEMENT OF WORKS ON SITE
  4. ALL WATERMANS TO BE POLYETHYLENE WITH PE80 OR PE100 RATING
  5. ALL FOUL SEWERS TO BE uPVC TO EN1401
  6. RISING MAIN TO BE POLYETHYLENE TO IS EN12201
  7. ALL SURFACE WATER SEWERS TO BE CLASS H CONCRETE TO EN1916 & IS 6 2004.

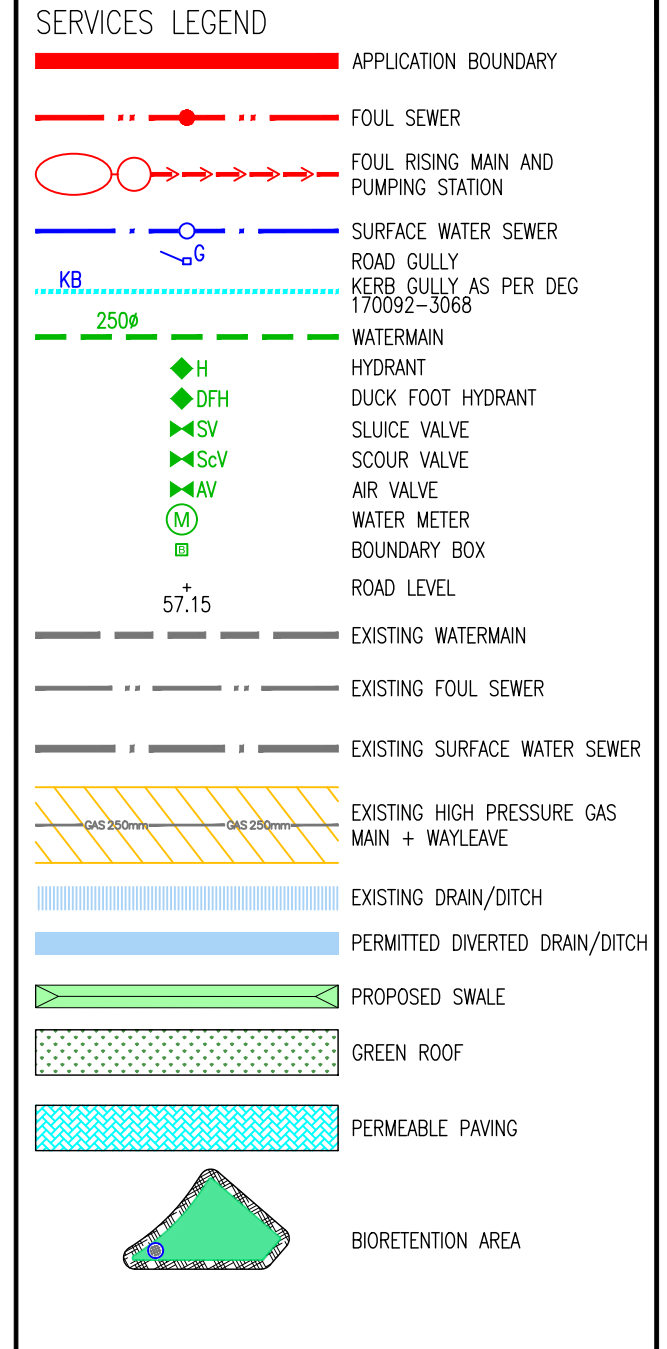

ORDNANCE SURVEY IRELAND LICENCE  
No EN 0017919  
© ORDNANCE SURVEY IRELAND  
GOVERNMENT OF IRELAND

REV.	DATE	DESCRIPTION	DWG	DCS
A	11-10-09	SURFACE WATER AMENDED	DJG	DCS

PLANNING SHD STAGE 3

DESIGNED	DMW	PREPARED	DJG
DATE	OCT 2019	CHECKED	DJR

**DBFL** Dublin Office: Ormrod House, Upper Ormrod Quay, Dublin 7, Ireland. PHONE +353 1 400 4000 FAX +353 1 400 4050

Waterford Office: Unit 2, The Chandlery, 1-2 O'Connell Street, Waterford, Ireland. PHONE +353 51 208 550 FAX +353 51 844 913

DBFL Consulting Engineers email: info@dbfl.ie site: www.dbfl.ie

PROJECT  
**STRATEGIC HOUSING DEVELOPMENT AT COLPE WEST, DROGHEDA, CO. MEATH**

DRG. TITLE  
**SITE SERVICES LAYOUT SHEET 7**

CLIENT  
**SHANNON HOMES DROGHEDA LTD.**

SCALE 1:500 @A1 FILE REF: 170092-3050  
DRG. NO. 170092-3057 A

TEMPORARY POST PRIMARY SCHOOL APPROVED UNDER LB190739

COMMERCIAL DEVELOPMENT APPROVED UNDER LB180620