



- NOTES:
1. ALL DRAWINGS TO BE CHECKED BY CONTRACTOR ON SITE AND ENGINEER INFORMED OF DISCREPANCIES BEFORE WORK COMMENCES
 2. ALL LEVELS ARE IN METRES AND ARE RELATED TO ORDNANCE DATUM
 3. CONTRACTOR SHALL SATISFY HIMSELF AS TO THE ACCURACY OF PAVEMENT LEVELS ON SITE PRIOR TO COMMENCEMENT OF WORKS ON SITE
 4. ALL LINE MARKINGS & SIGNAGE TO COMPLY WITH THE D.O.T. TRAFFIC SIGNS MANUAL
 5. ALTERATIONS TO THE PUBLIC FOOTPATHS & ROADS ADJACENT TO THE MAIN DEVELOPMENT ARE SUBJECT TO AGREEMENT WITH DUBLIN CITY COUNCIL

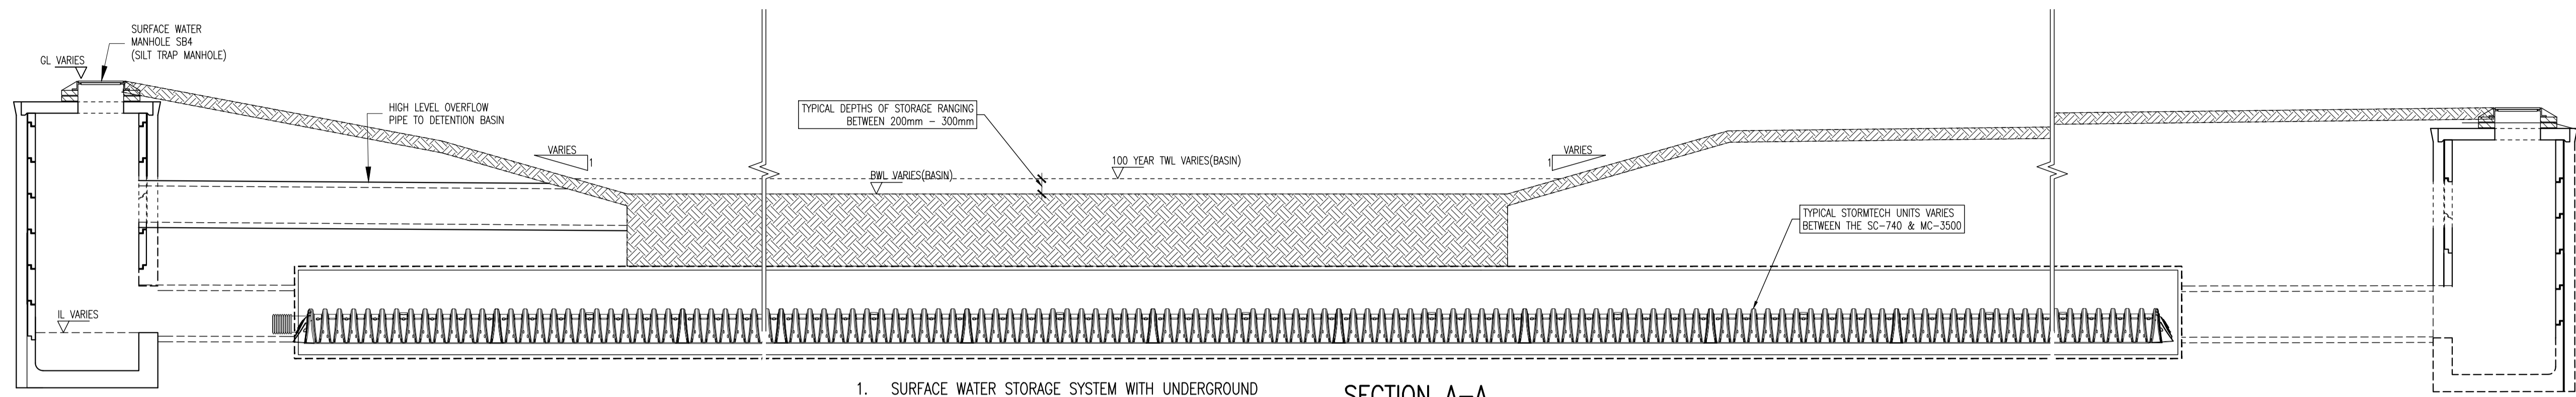

1. SURFACE WATER STORAGE SYSTEM WITH UNDERGROUND STORAGE (STORMTECH OR SIMILAR APPROVED) AND OVERGROUND STORAGE (DETENTION BASIN)
2. SURFACE WATER STORAGE SYSTEM WITH STORMTECH OR SIMILAR APPROVED, ONLY

SECTION A-A
SCALE 1:50

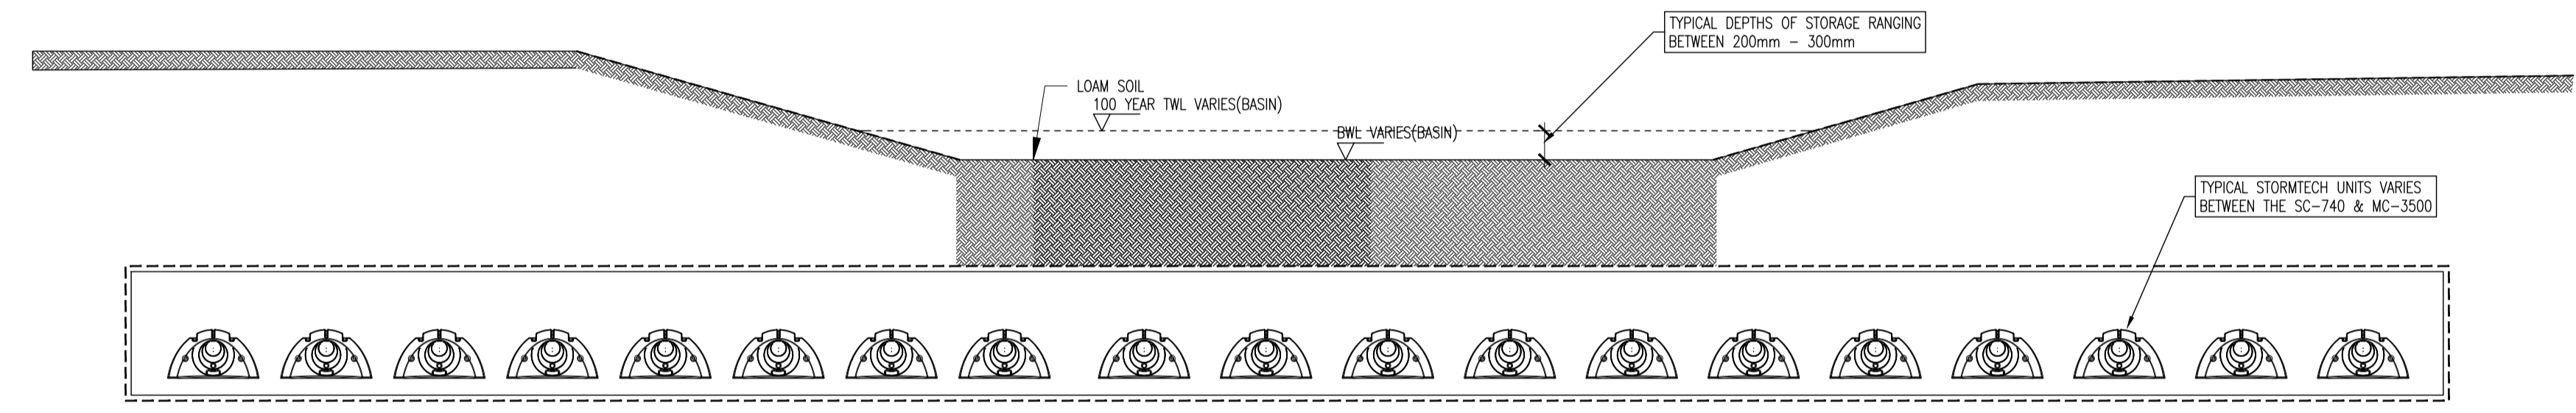

1. SURFACE WATER STORAGE SYSTEM WITH UNDERGROUND STORAGE (STORMTECH OR SIMILAR APPROVED) AND OVERGROUND STORAGE (DETENTION BASIN)
2. SURFACE WATER STORAGE SYSTEM WITH STORMTECH OR SIMILAR APPROVED, ONLY

SECTION B-B
SCALE 1:50

A	09-10-19	PLANNING SHD STAGE 3	DJG	DCS
REV.	DATE	DESCRIPTION	BY	CHKD.

PLANNING SHD STAGE 3

DESIGNED	DMW	PREPARED	DJG
DATE	DEC 2018	CHECKED	DJR

DUBLIN OFFICE: Ormond House, Upper Ormond Quay, Dublin 7, Ireland. PHONE: +353 1 400 4000 FAX: +353 1 400 4050
WATERFORD OFFICE: Unit 2, The Chandlery, 1-2 O'Connell Street, Waterford, Ireland. PHONE: +353 51 309 500 FAX: +353 51 844 913

DBFL Consulting Engineers email: info@dbfl.ie site: www.dbfl.ie

PROJECT
STRATEGIC HOUSING DEVELOPMENT AT COLPE WEST, DROGHEDA, CO. MEATH

DRG. TITLE
GENERAL ARRANGEMENT LAYOUT OF TYPICAL ATTENUATION STORAGE SYSTEM

CLIENT
SHANNON HOMES DROGHEDA LTD.

SCALE	AS SHOWN @A1	FILE REF.	170092-3066
-------	--------------	-----------	-------------

DRG. NO.	170092-3066	A
----------	-------------	---