


- LEGEND:**
- Phase 1 Application Site Boundary
 - Hard Landscape**
 - Tarmac Road
 - Homezone shared surface with 1.2m pedestrian refuge
 - Allocated parking - permeable block paviers Type 1 to parking bays
 - Unallocated parking - permeable block paviers Type 2 to parking bays
 - Cycle lane in black asphalt /SMA finish. Alternative finish to be agreed with DLRC
 - Public paths to be surfaced in concrete paving
 - Shared surface path 3.0m wide (pedestrian and cyclist). Black asphalt/ SMA finish. Alternative to be agreed with DLRC
 - Permeable paving pedestrian paths
 - Flag paving
 - Raised table
 - Safety Surface
 - Street Light
 - IW pipeline and wayleave
 - Outline Attenuation tank
 - Low feature stone wall to Linear Park entrances
 - Stepping pods
 - Proposed benches
 - Proposed metal canopy
 - Willow tunnel
 - Wobble swing steps twist
 - Combo trainer
 - Free runner
 - Timber logs and boulders (Play opportunities)
 - Balance beam
 - Sway alley
 - Stepping pods
 - Metal tunnel
 - Racer
 - Boulders
 - 1.8m high timber panel fence with timber posts to rear garden boundary
 - Soft Landscape**
 - Existing trees retained
 - Proposed trees 20-25cm girth
 - Proposed trees 16-18cm girth (local streets)
 - Homezone street trees 16-18cm girth
 - Feature trees 40-45cm girth
 - Multistem Trees 12-14cm (min 3 stems)
 - Proposed specimen shrubs (0.7-1.2m high)
 - Proposed extra heavy standard trees 14-16cm girth (Golf Course)
 - Retain existing hedge/ scrub belts
 - Proposed Woodland buffer planting to replacement Golf Holes
 - Proposed hedge
 - Grass - public open space
 - Grass rear garden
 - Proposed meadow
 - Proposed shrubs
 - Proposed ornamental grasses
 - Bulbs
 - Defensible shrub planting and ornamental shrubs
 - Gentle contoured mounds to podium (Max height 1.3m)
 - Play mounds (max height 1.3m high)
 - Swale
 - Proposed Landscape Levels

NOTE: For connections with planned pathways in Shanganagh Park, see page 20 of the Landscape Design Rationale Statement_6384 RP01 which is the published Part VIII drawing prepared by DLRC

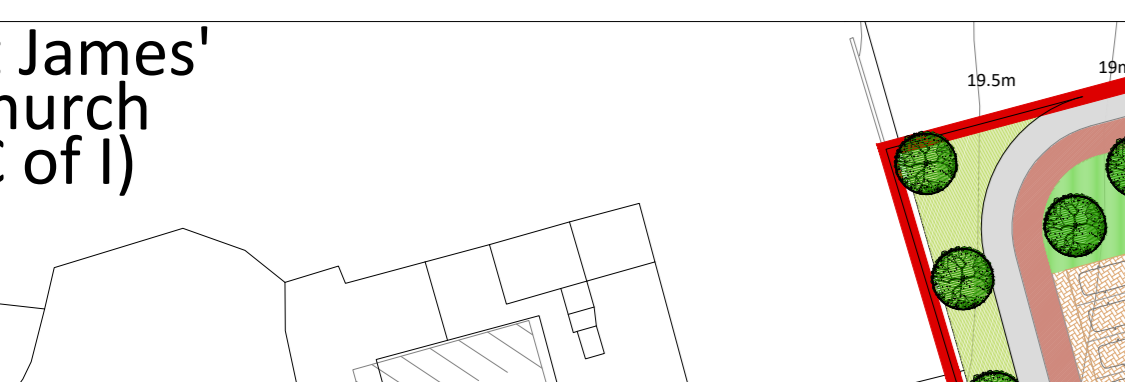

Rev	Date	Drawn	Checked	Description

DESIGNED BY: AEA LANDSCAPE ARCHITECTURE
 DRAWN BY: AEA LANDSCAPE ARCHITECTURE
 CHECKED BY: AEA LANDSCAPE ARCHITECTURE
 DATE: 10/10/2019

Ordnance Survey Ireland Licence No. AR 8893718
 © 2019 Ordnance Survey Ireland/Government of Ireland

WOODBROOK - PHASE 1, Old Dublin Road, Co. Dublin		Project No. 6384	BSM
Aeval Unlimited Company		Sheet 302 of 3	
Landscape Masterplan - Sheet 2 of 3		Date: October 2019	Est. 1968
Scale: 1:500	Status: SHD PLANNING APPLICATION	Drawn: [Name]	Checked: [Name]