

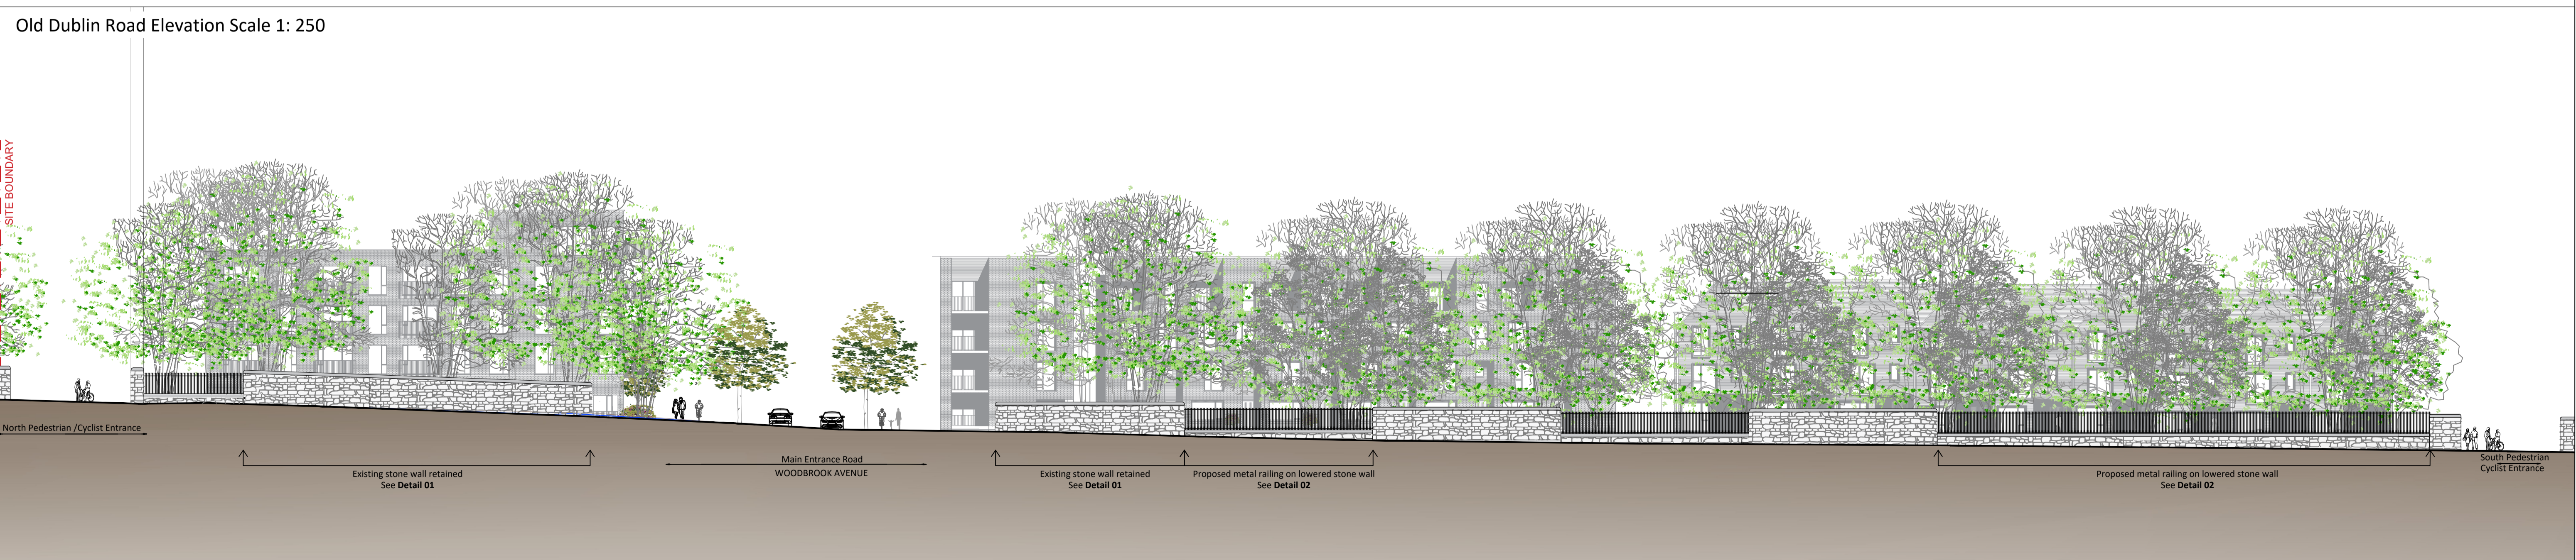
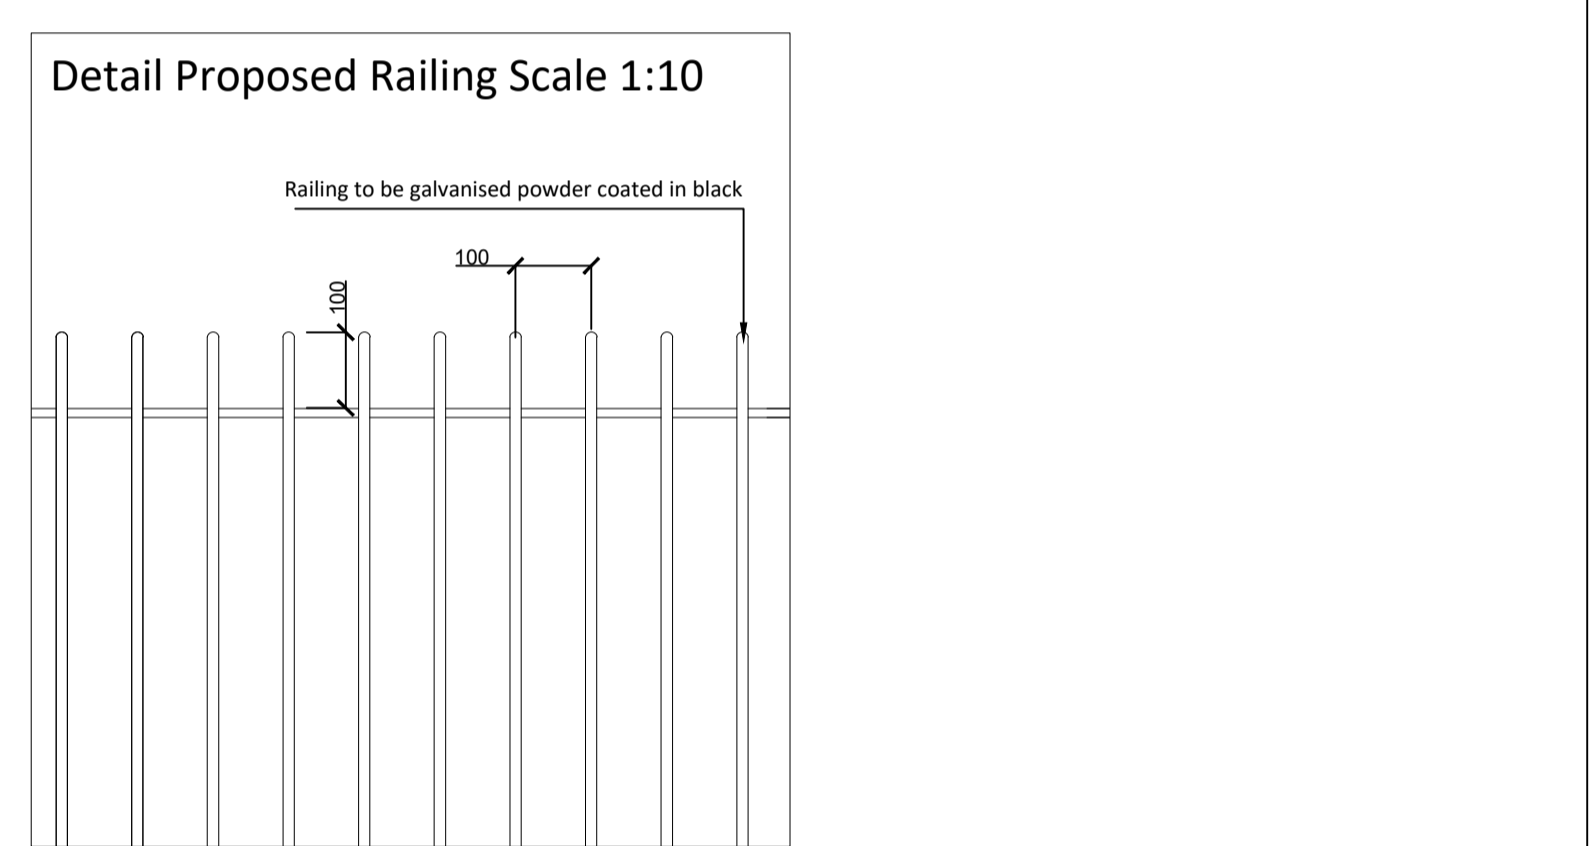
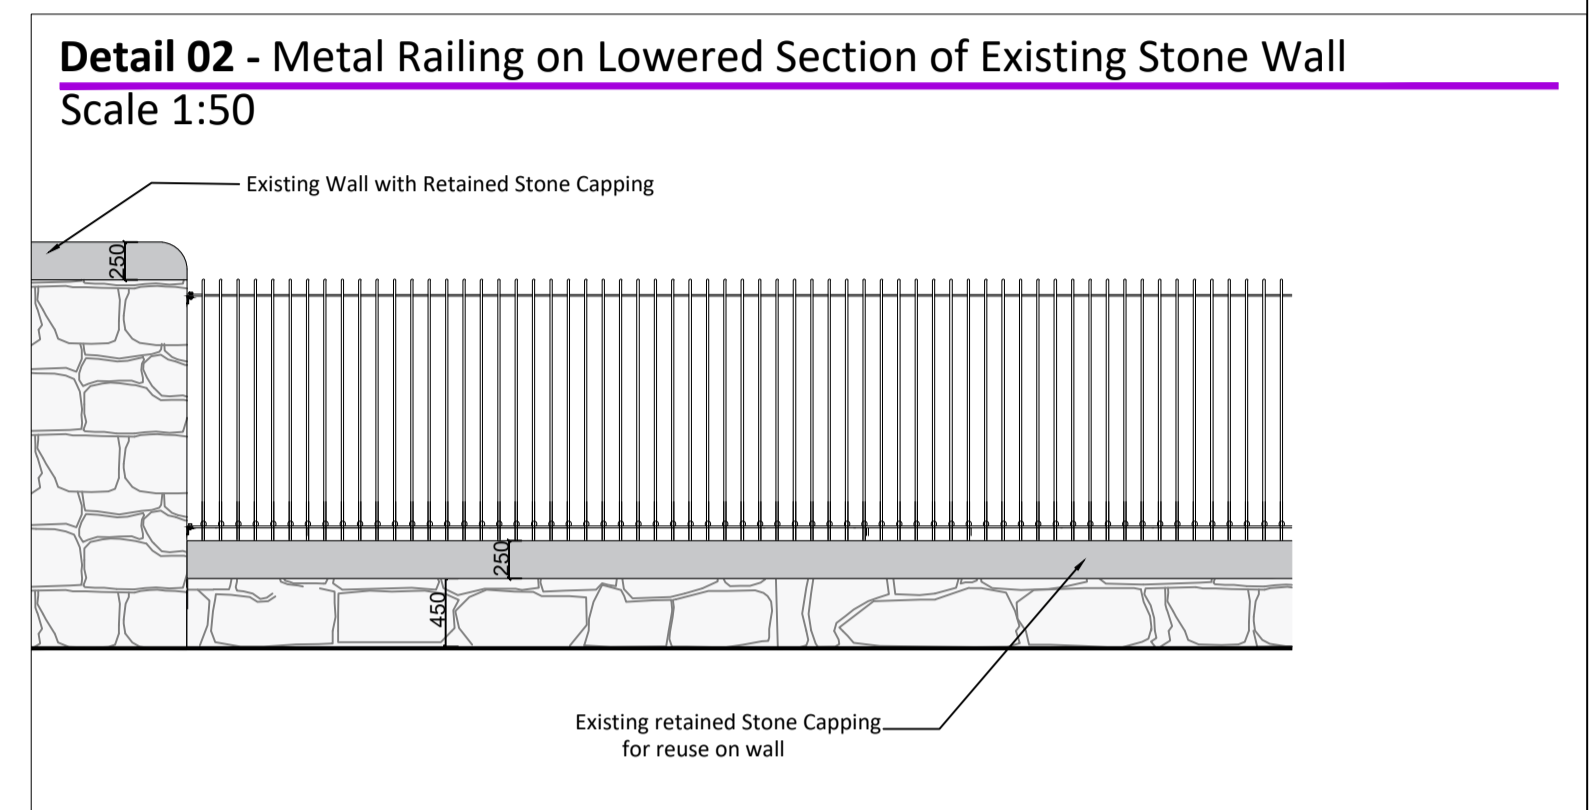
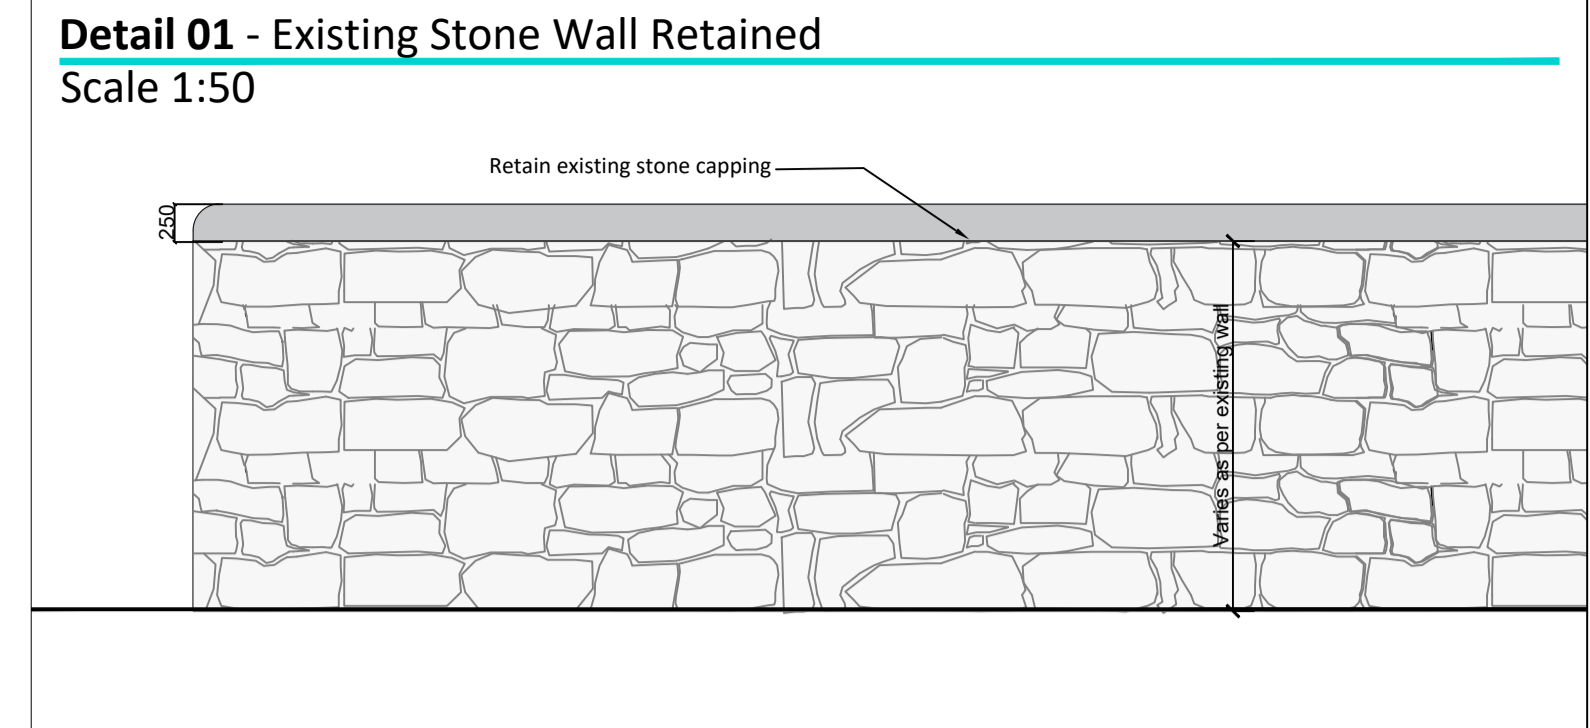


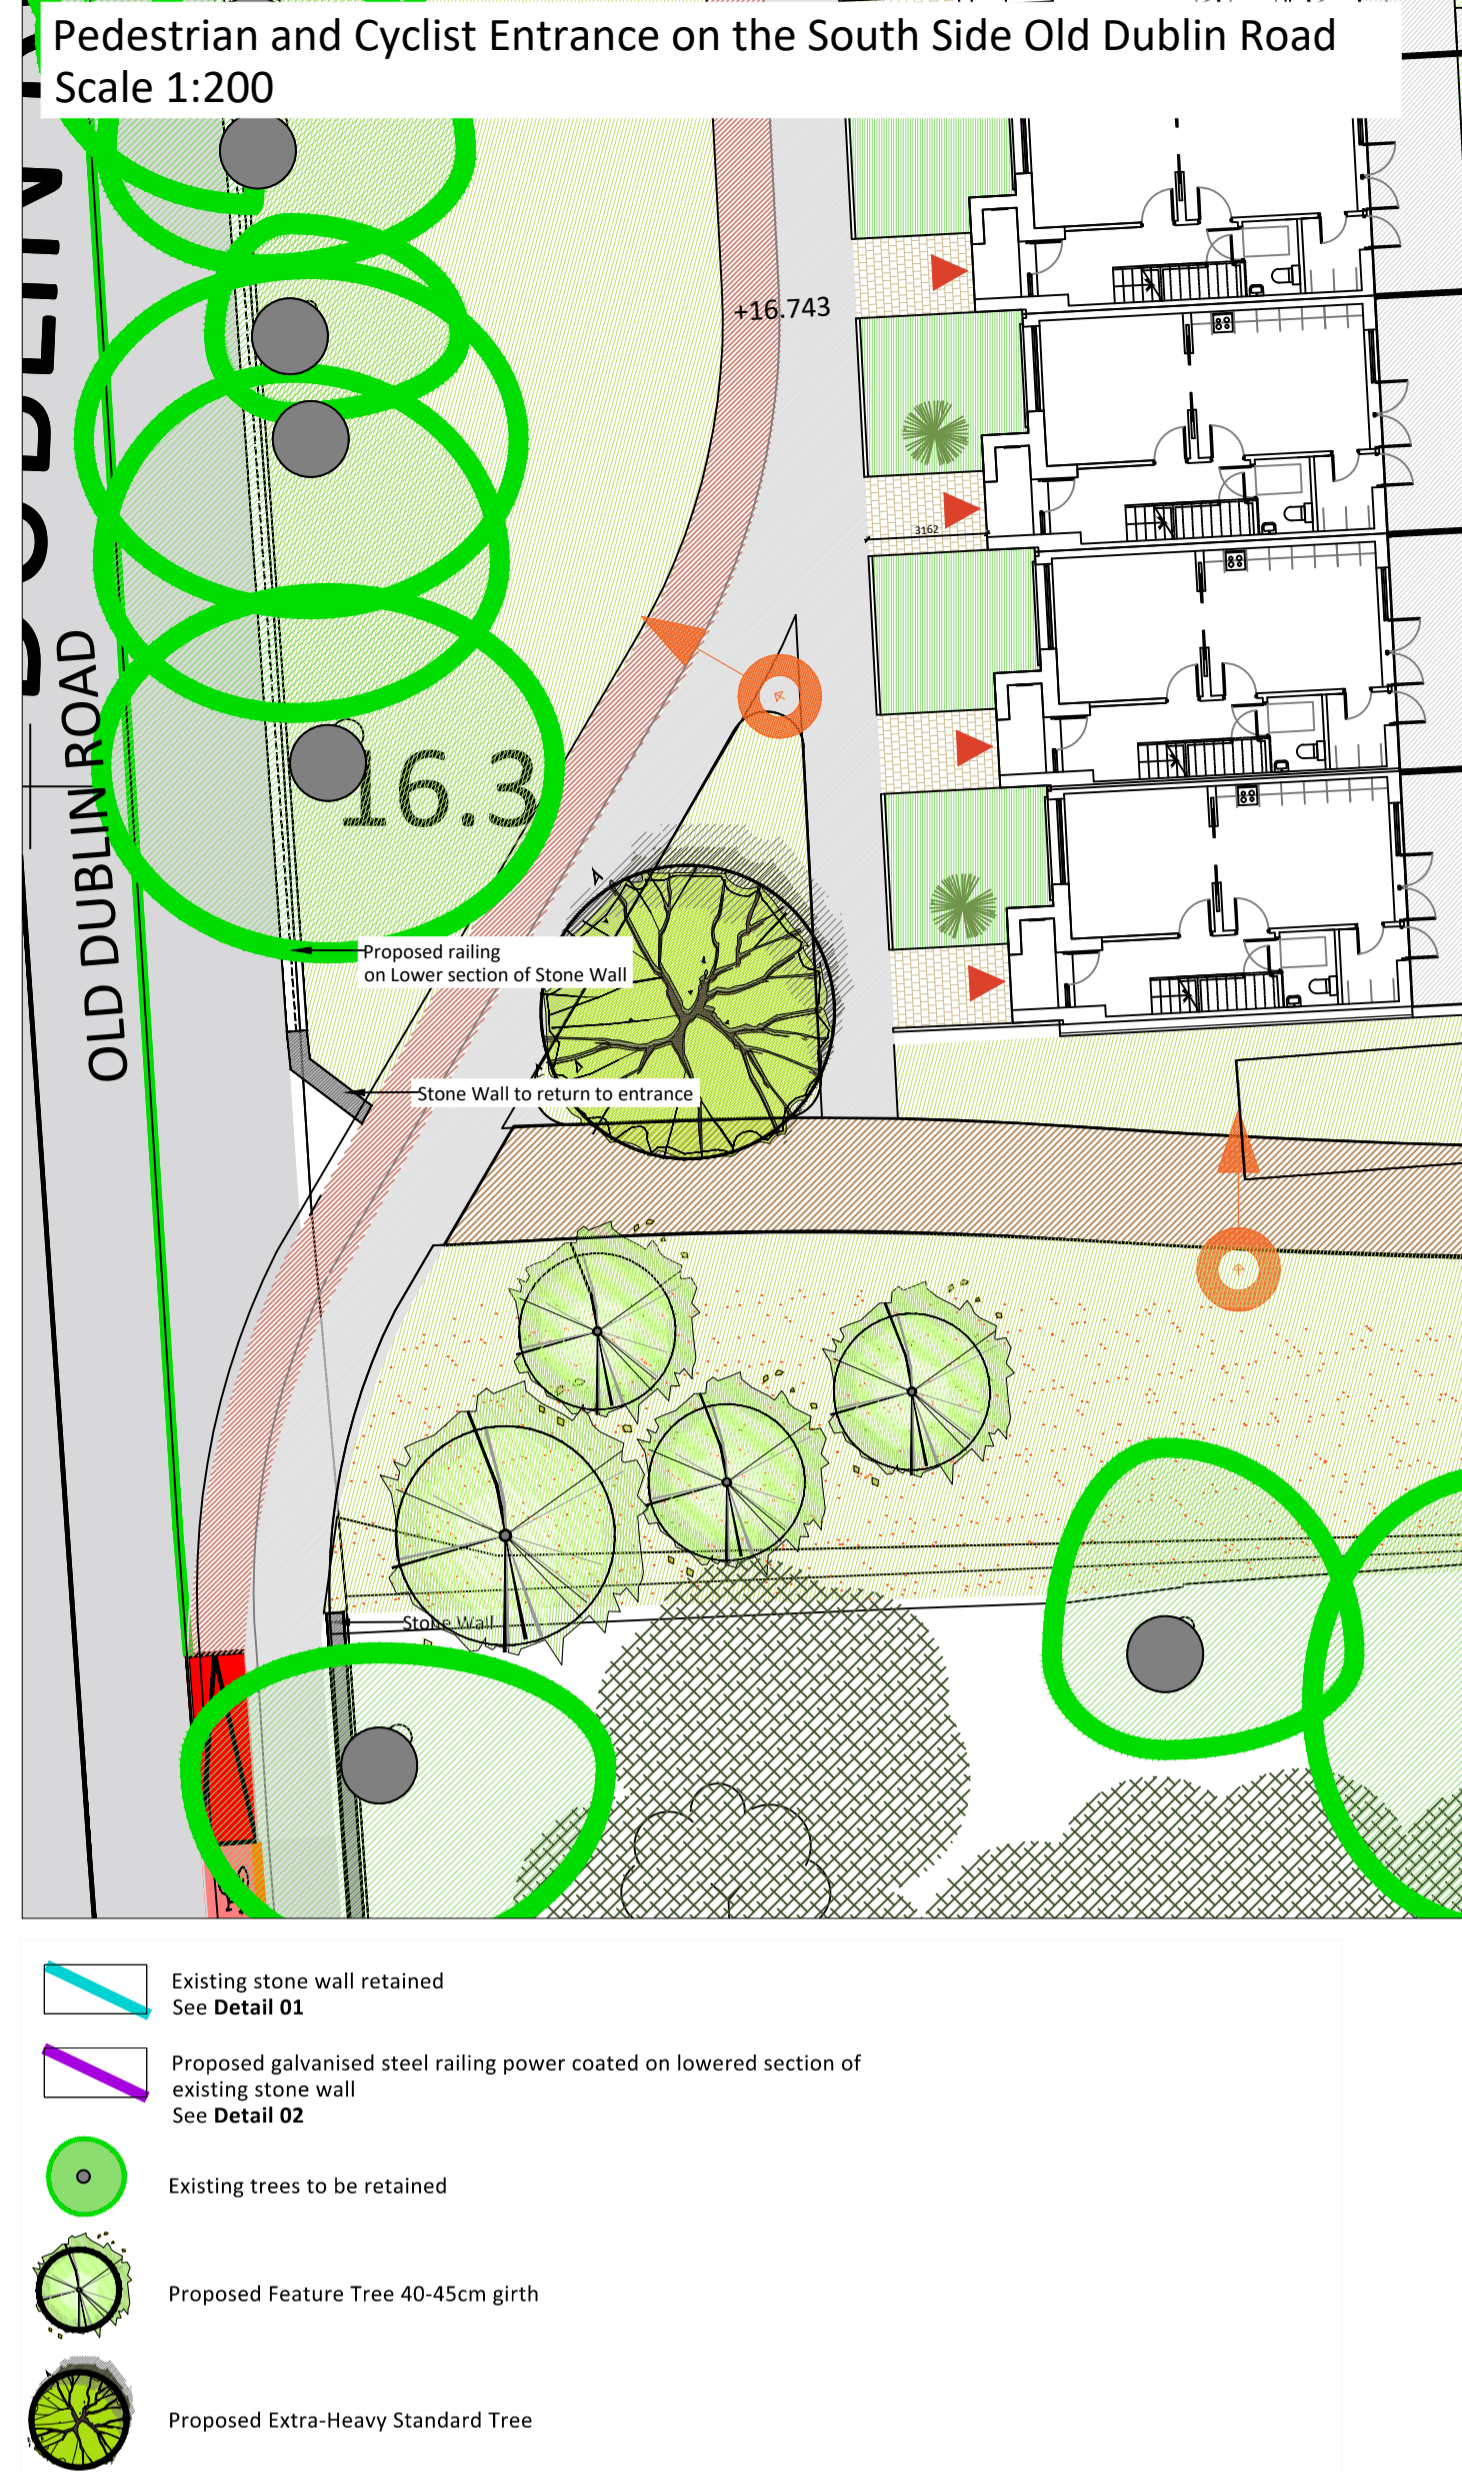

Reference Images: Old Dublin Road Entrances

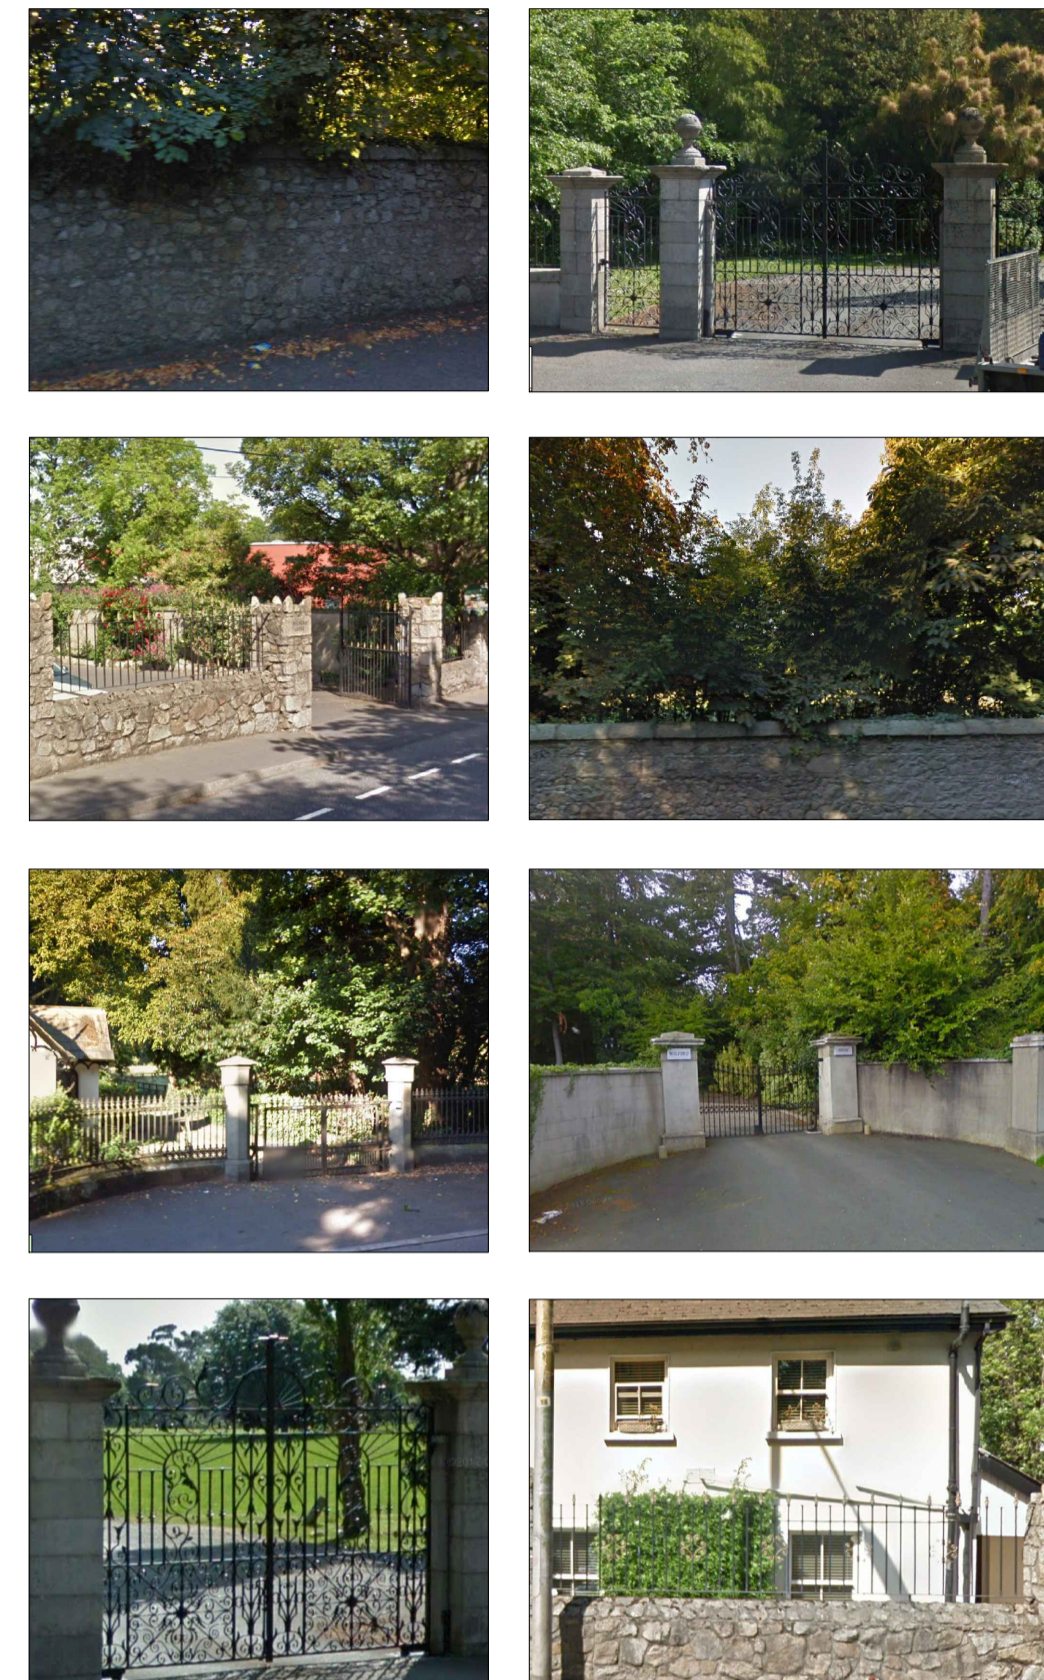

<p>Notes</p>					<p>Copyright © All rights reserved. This work is copyright and cannot be reproduced or copied in any form without the written permission of the originator. DO NOT SCALE FROM THIS DRAWING. WORK ONLY FROM FIGURED DIMENSIONS. THIS DRAWING TO BE READ IN CONJUNCTION WITH RELEVANT CONSULTANT'S DRAWINGS.</p>					<p>Ordnance Survey Ireland Licence No AR 0001319 © Ordnance Survey Ireland/Government of Ireland</p>					<p>Project: Woodbrook-Phase 1, Old Dublin Road, Bray, Co. Dublin Aeval Limited Company Project No: 6384</p>					
<p>Drawn: []</p>					<p>Drawn: []</p>					<p>Drawn: []</p>					<p>Est. 1968</p>					
<p>Checked: []</p>					<p>Checked: []</p>					<p>Checked: []</p>										
<p>Date: []</p>					<p>Date: []</p>					<p>Date: []</p>										
Rev	Date	Drawn	Checked	Description						<p>Dr: CS Chd: AP Passed</p>										