




Detail 01 - Proposed Wall constructed from Salvaged Stone

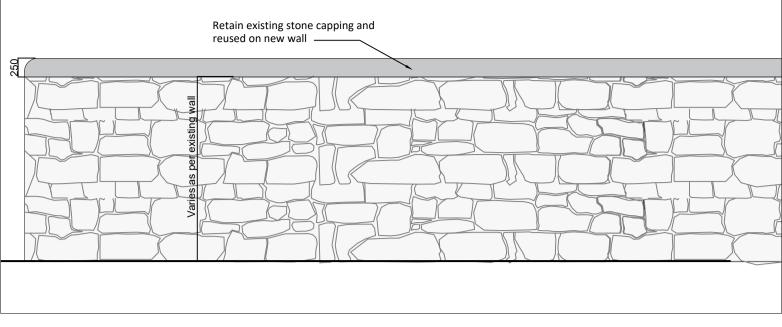

Detail 02 - Metal Railing on Lowered Section of Salvaged Stone Wall Scale 1:50

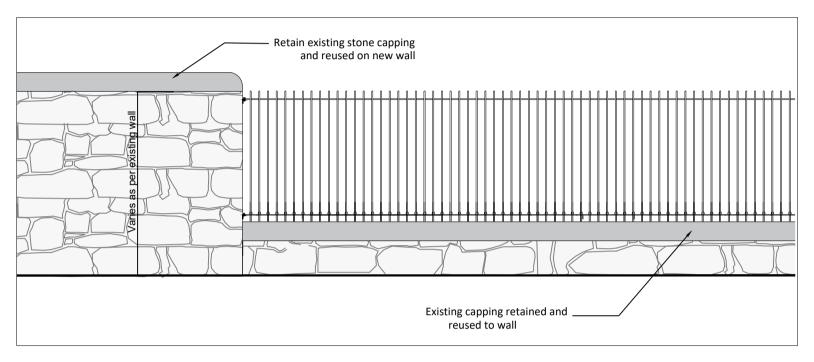

Detail Proposed Railing Scale 1:10

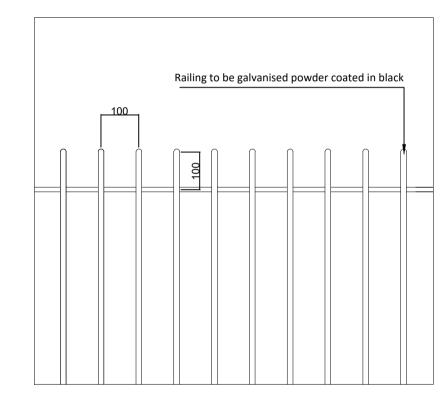

Aeval Limited Company

As shown

anal House, Canal Road, Dublin 6 el: +353(0)1 2081900

Boundary Details - Entrance Design, Old Dublin Road (Bus Connects Option)

SHD PLANNING APPLICATION

October 2019

Est. 1968



DRAWING TO BE READ IN CONJUNCTION WITH RELEVANT CONSULTANT'S DRAWING

Drawn Checked Description

Old Dublin Road Elevation Scale 1: 250