



A1

DO NOT SCALE


File: S154251\_LMC\_DR\_0510\_0512.dwg  
Date: Oct 31, 2019 - 12:22pm  
Plotted by: patrick.sharidon

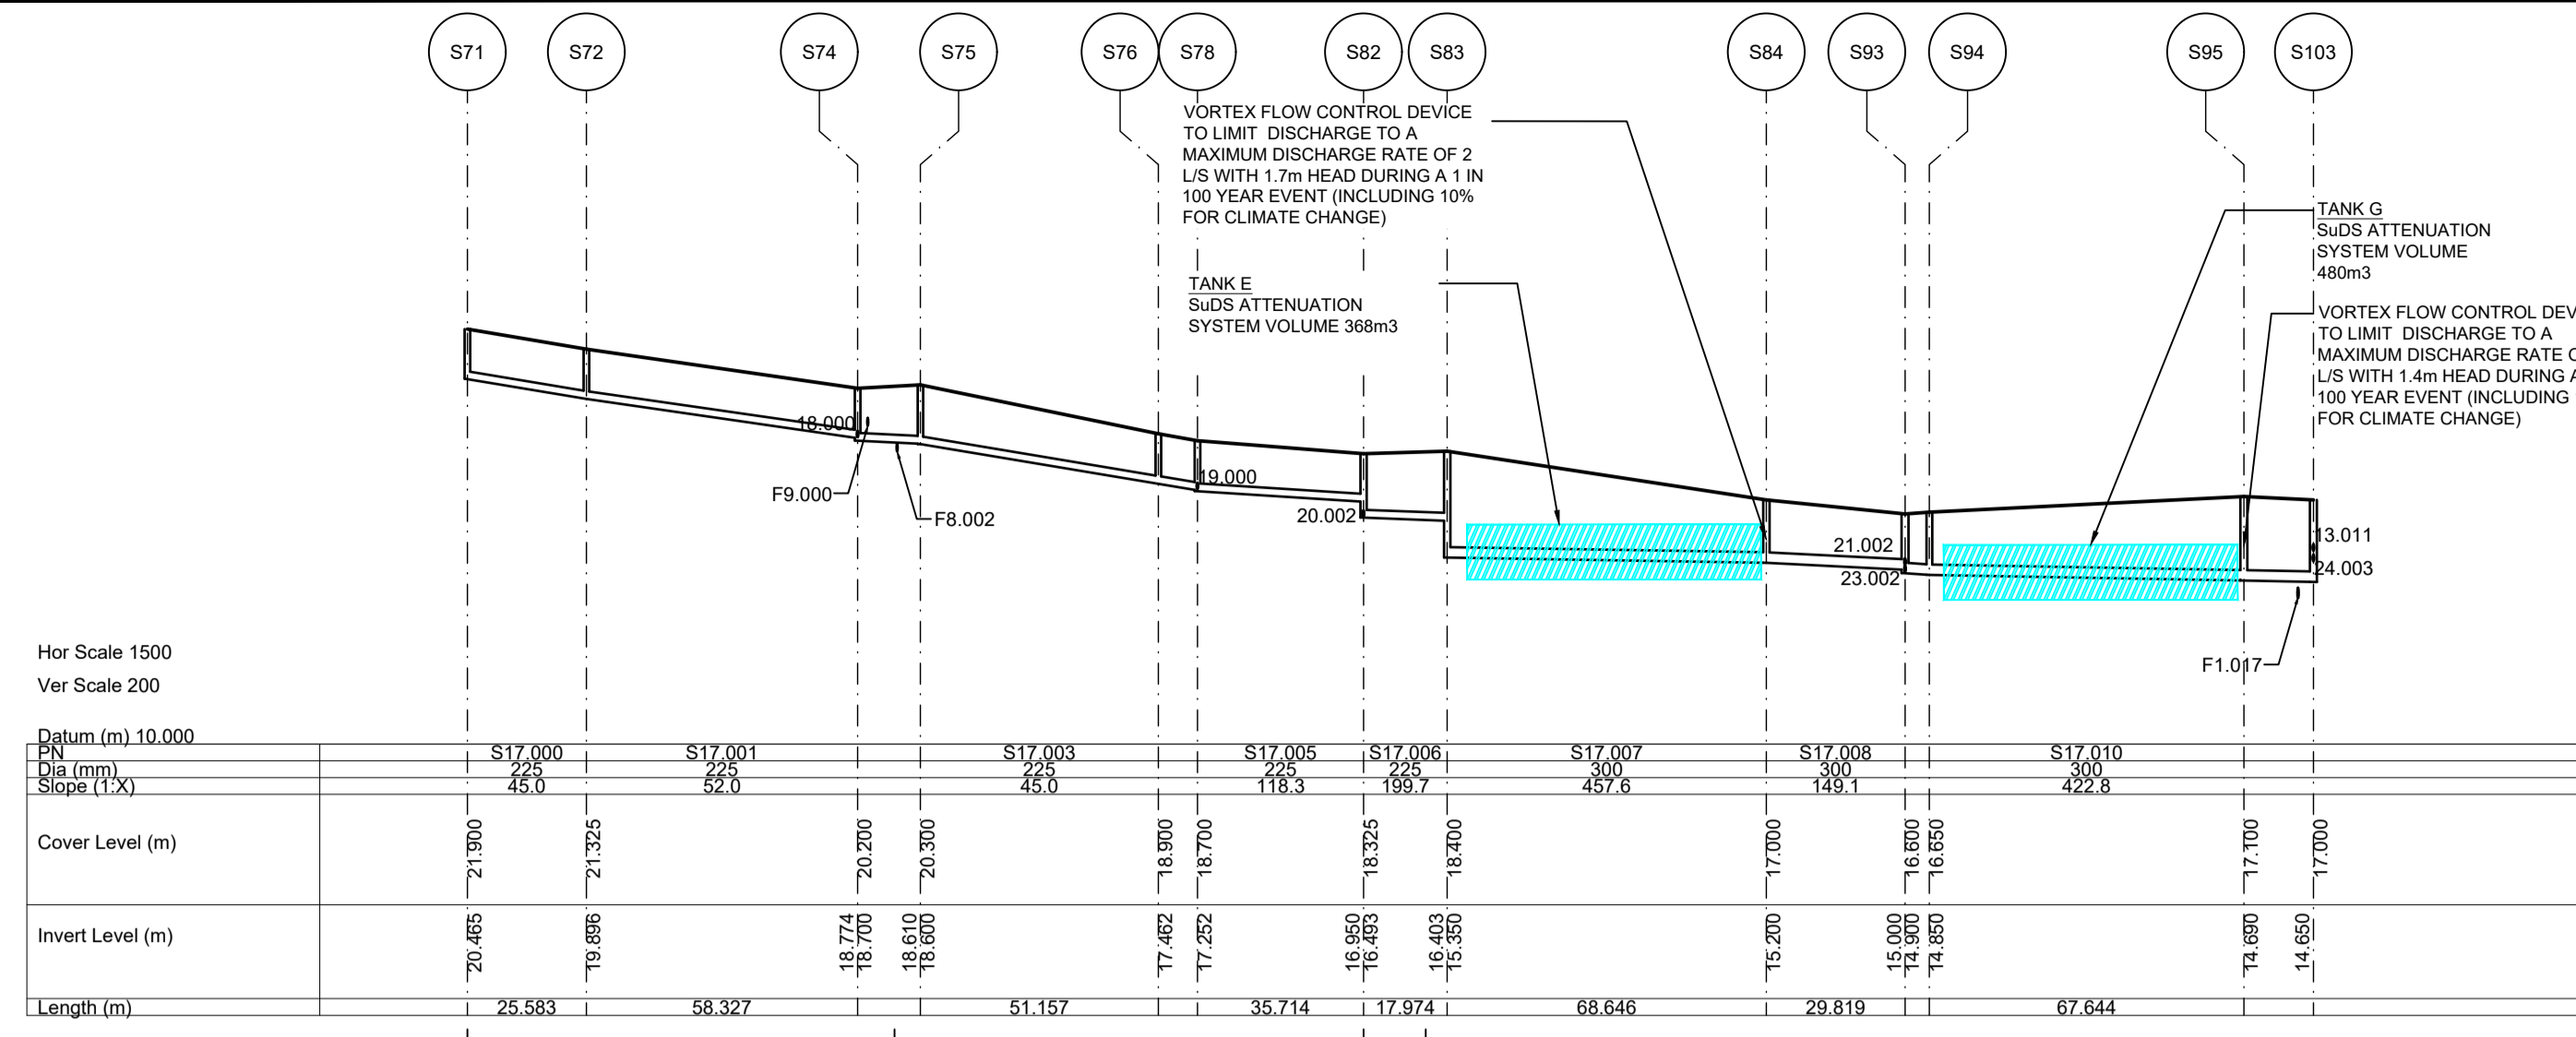


Longitudinal Section S71 - S103  
Scale 1:1500 (Horizontally), 1:200 (Vertically)

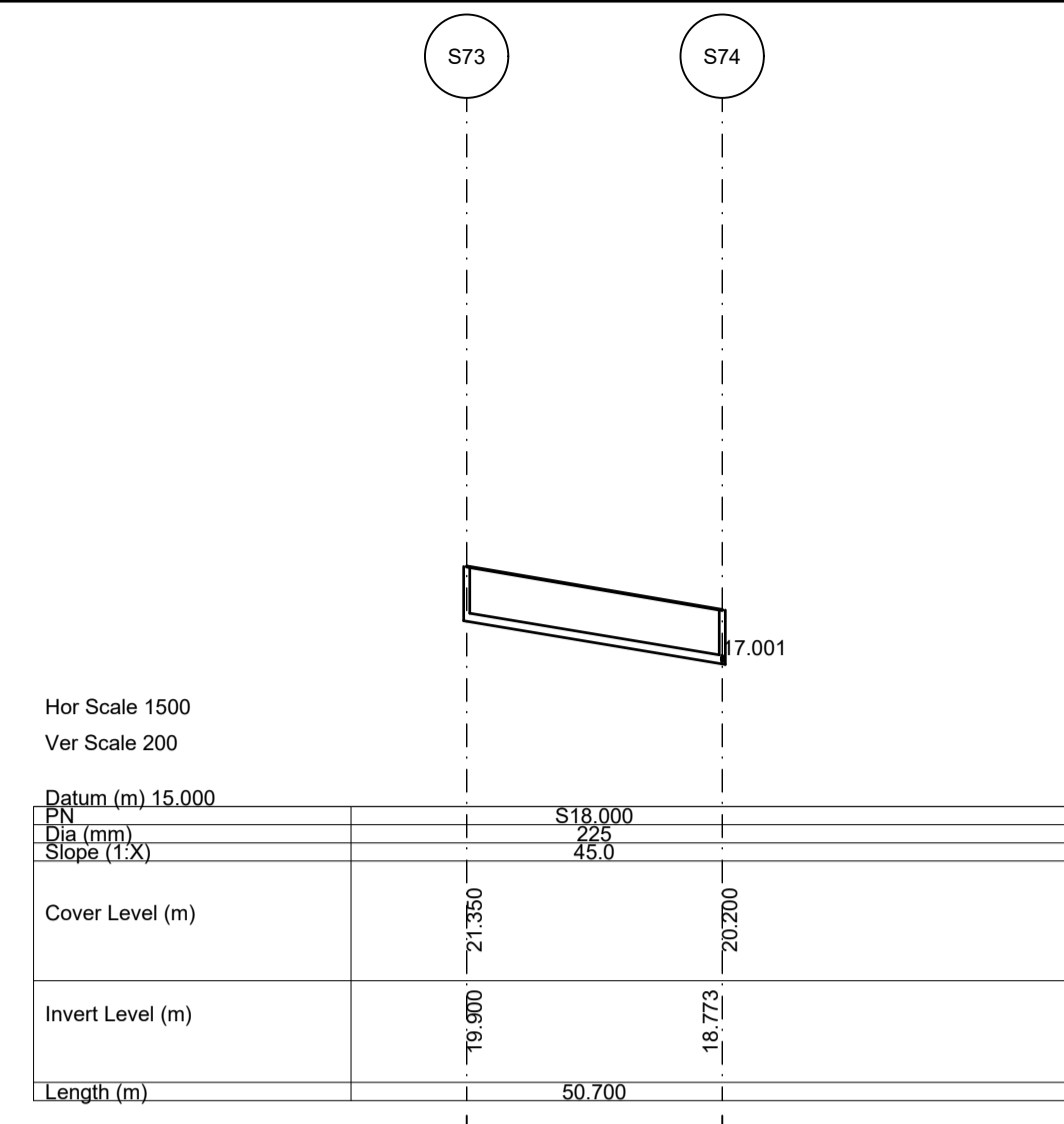


Longitudinal Section S73 - S74  
Scale 1:1500 (Horizontally), 1:200 (Vertically)

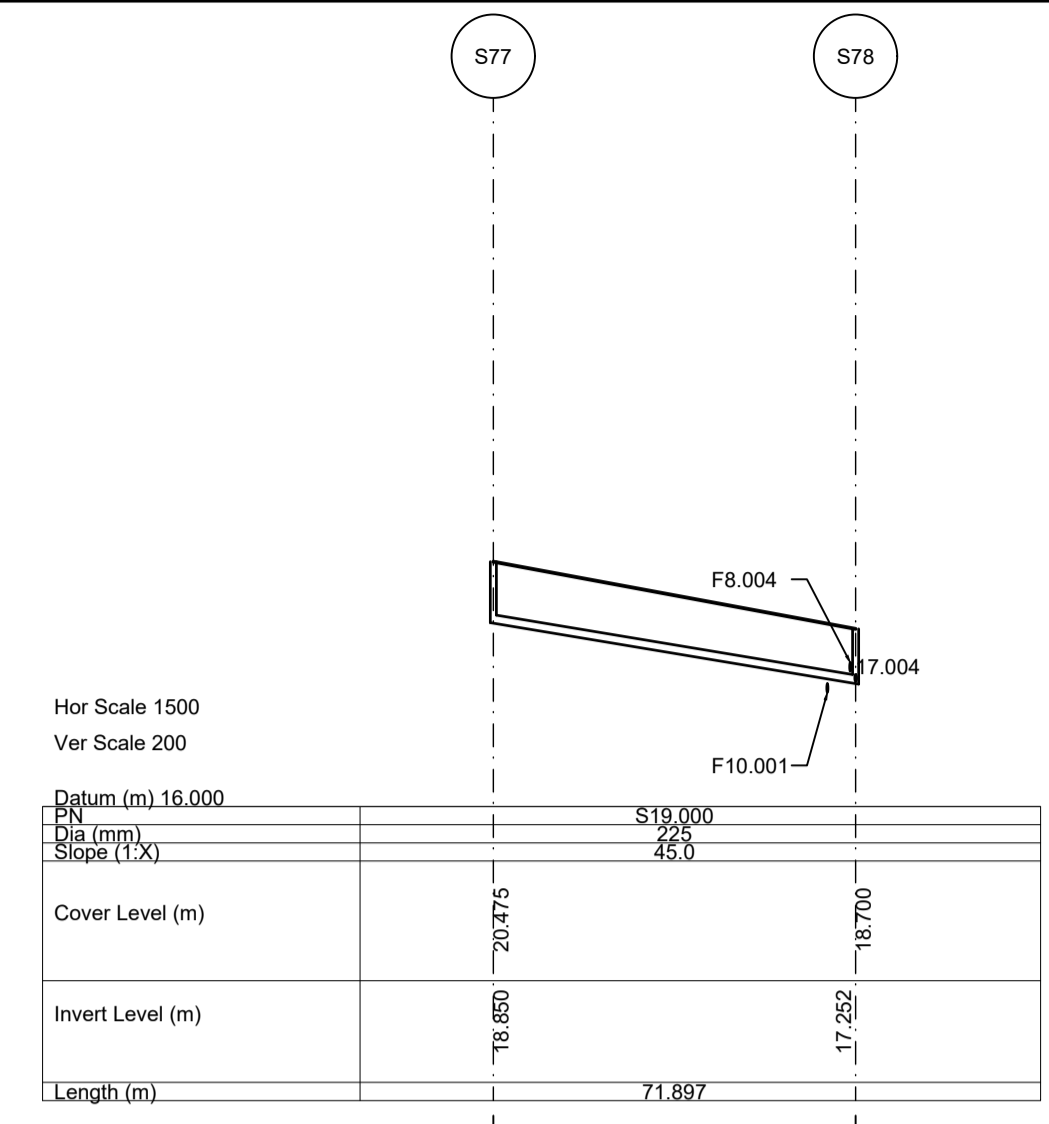


Longitudinal Section S77 - S78  
Scale 1:1500 (Horizontally), 1:200 (Vertically)

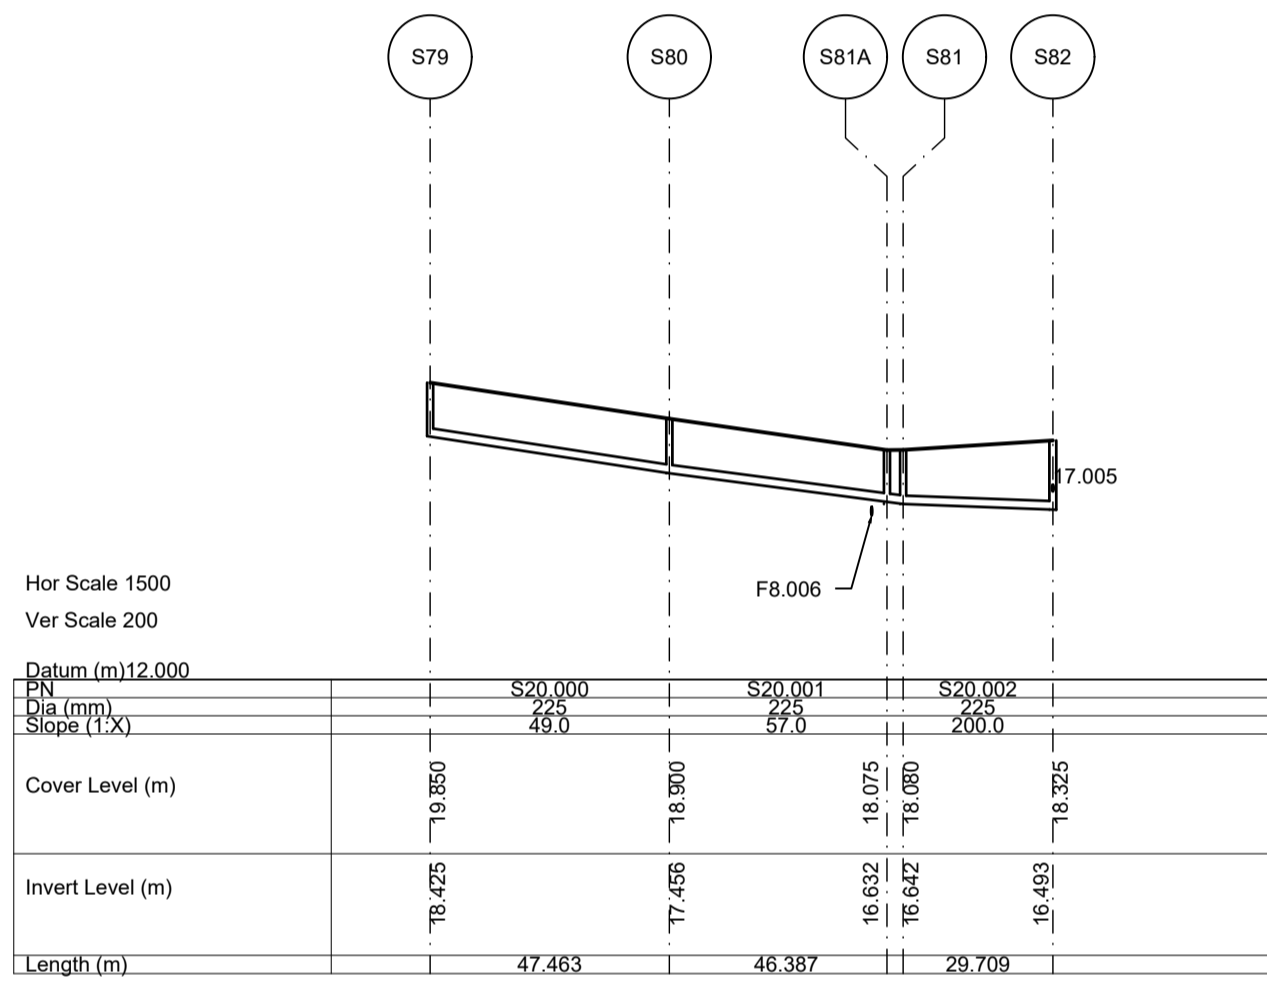


Longitudinal Section S79 - S82  
Scale 1:1500 (Horizontally), 1:200 (Vertically)

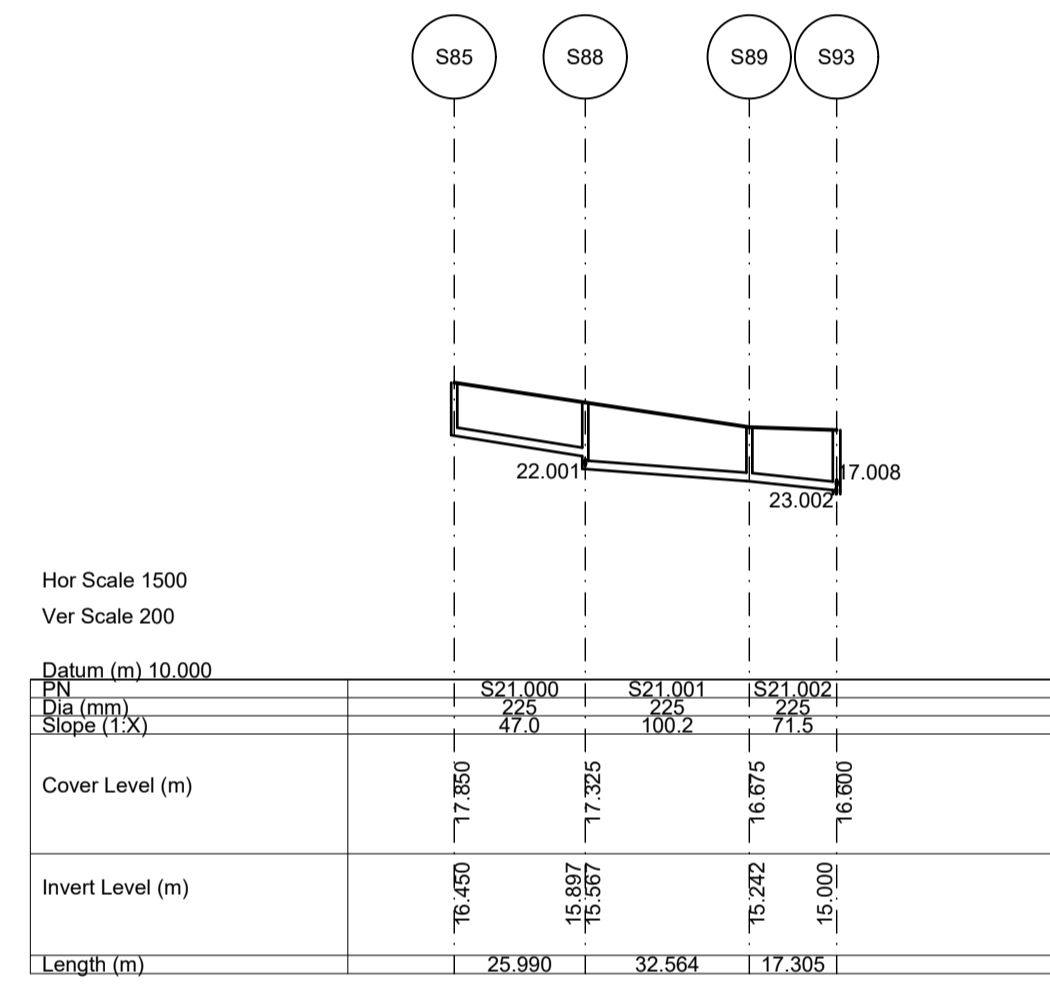


Longitudinal Section S85 - S93  
Scale 1:1500 (Horizontally), 1:200 (Vertically)

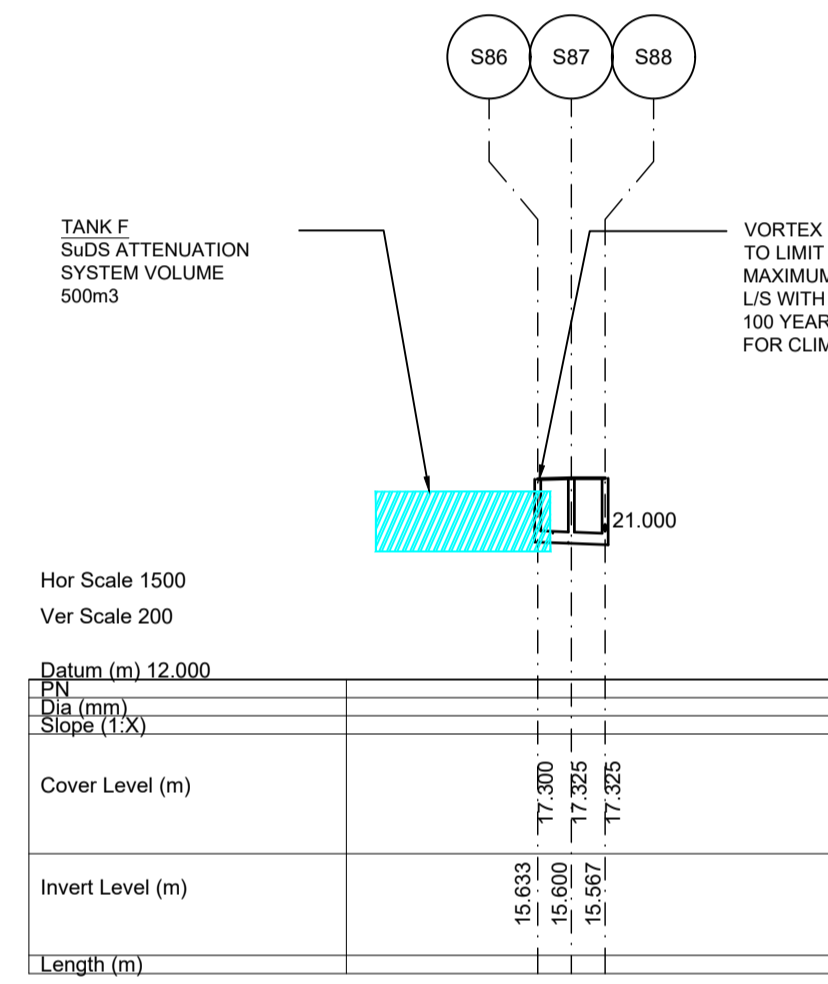


Longitudinal Section S86 - S88  
Scale 1:1500 (Horizontally), 1:200 (Vertically)

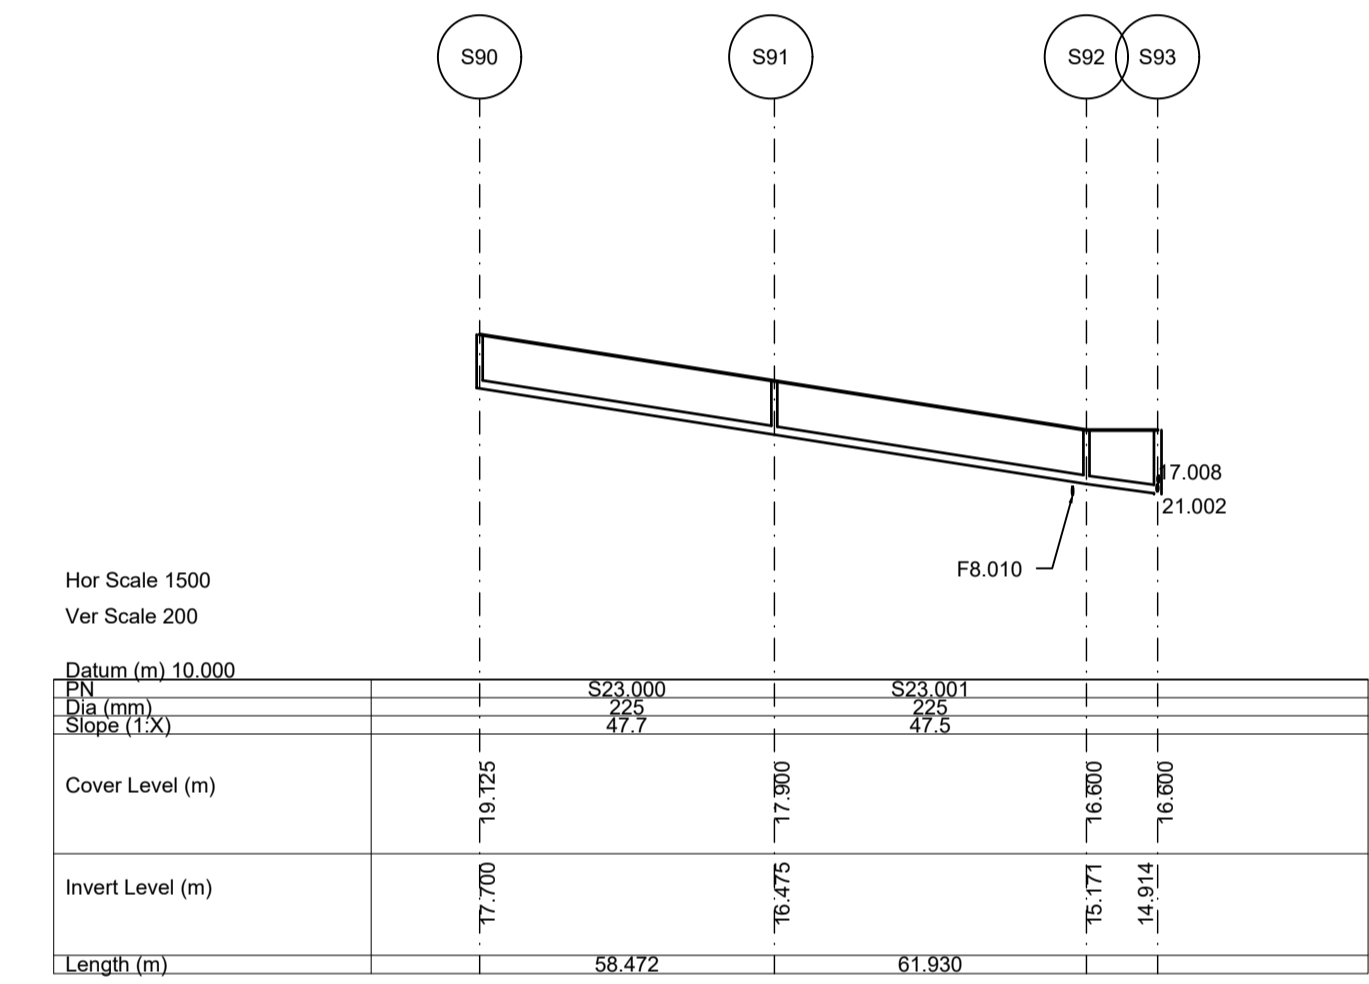


Longitudinal Section S90 - S93  
Scale 1:1500 (Horizontally), 1:200 (Vertically)

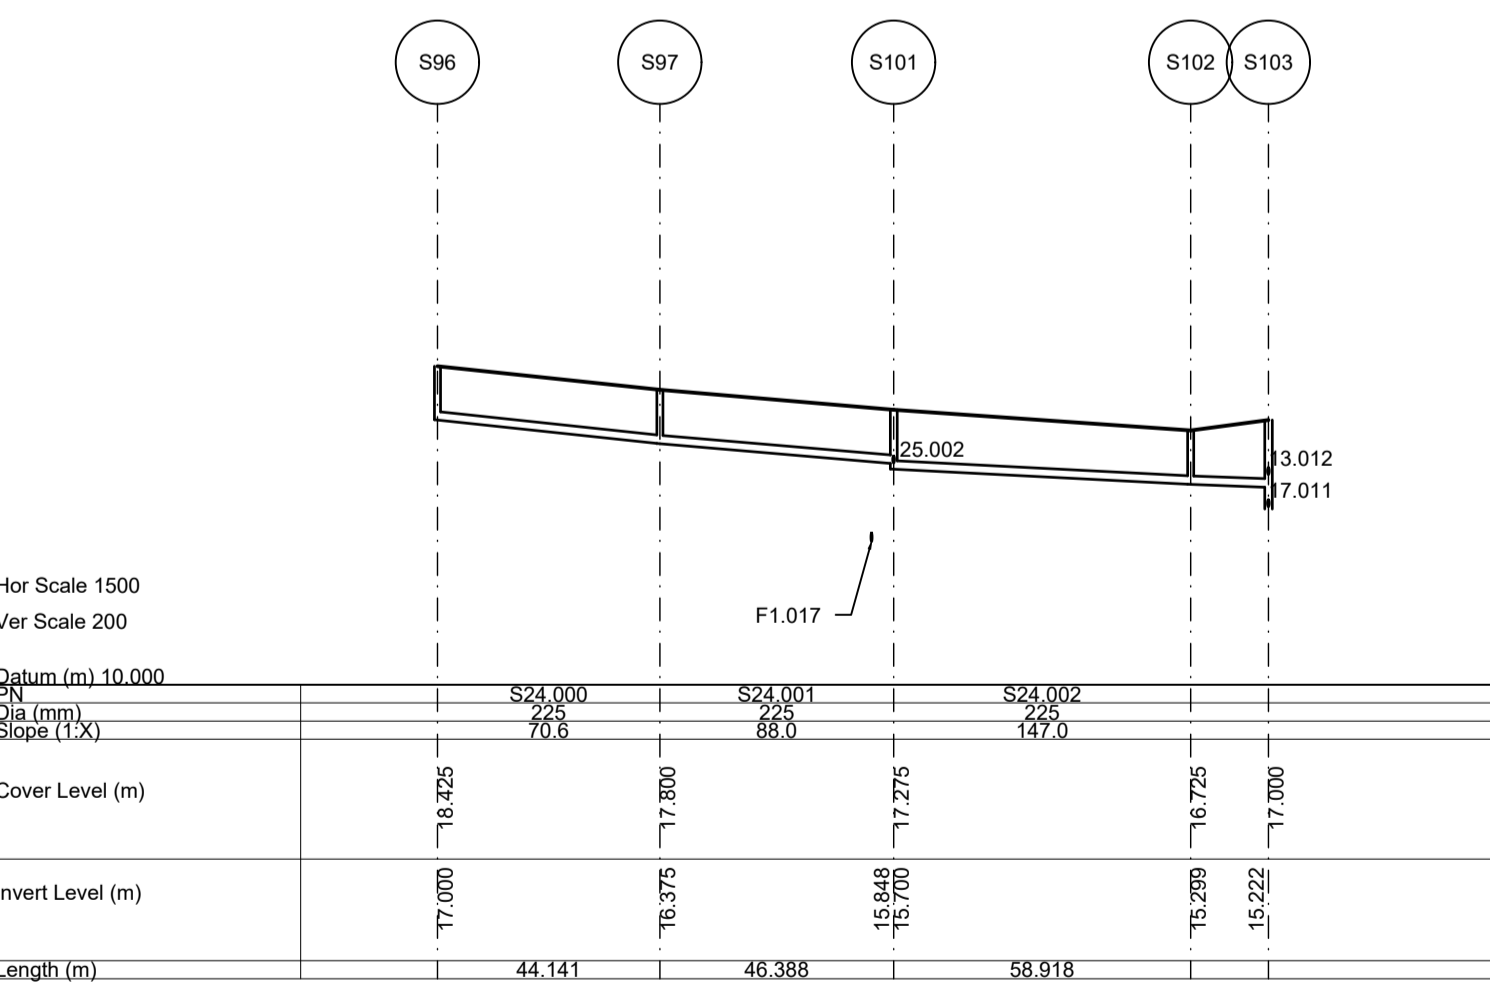

Longitudinal Section S96 - S103  
Scale 1:1500 (Horizontally), 1:200 (Vertically)

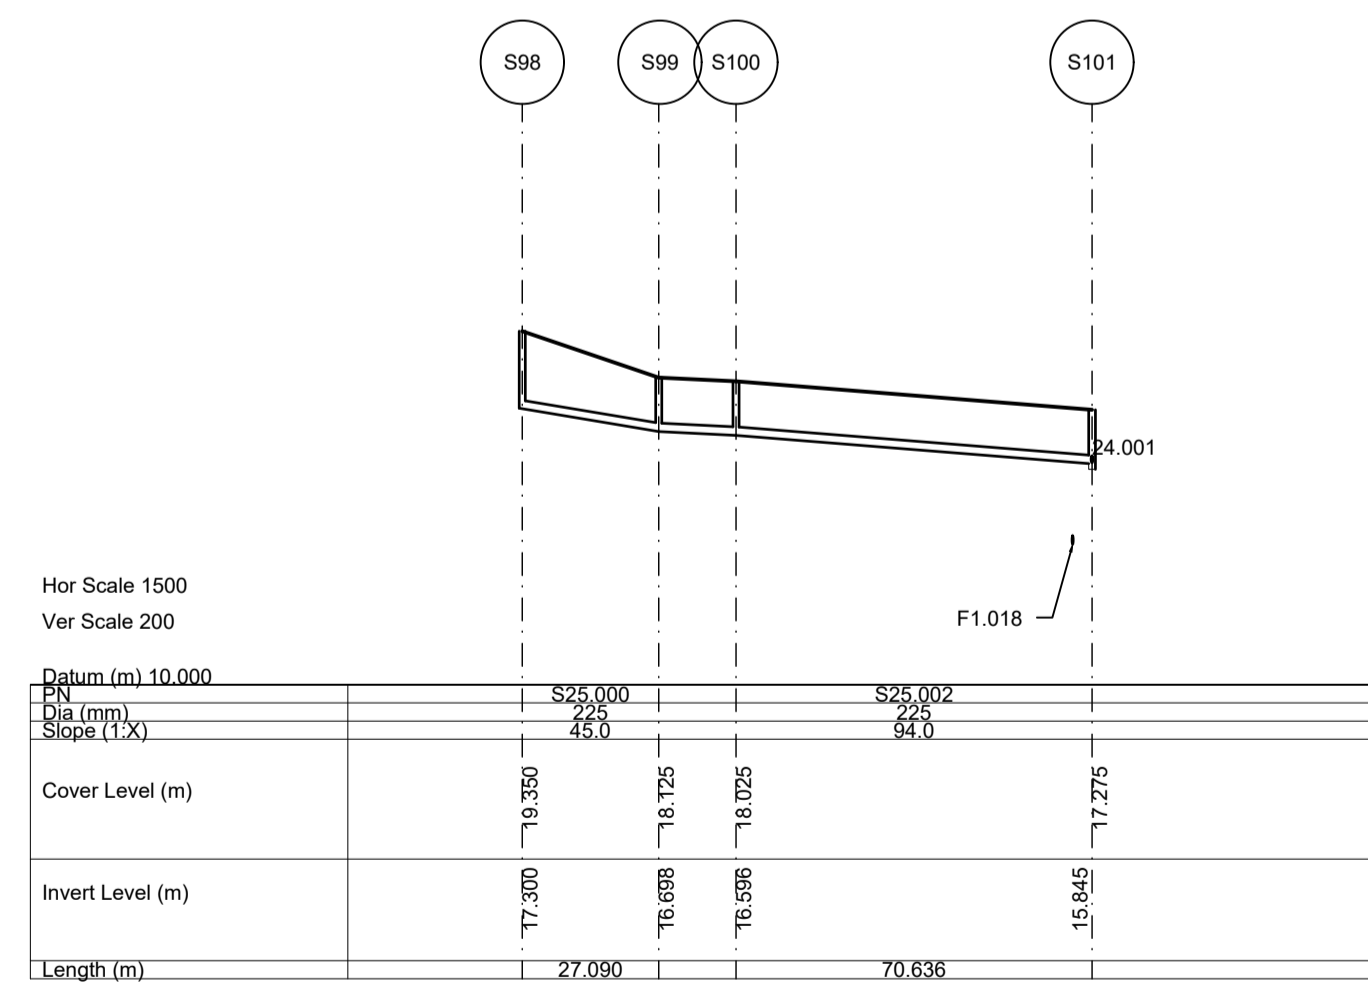

Longitudinal Section S98 - S101  
Scale 1:1500 (Horizontally), 1:200 (Vertically)

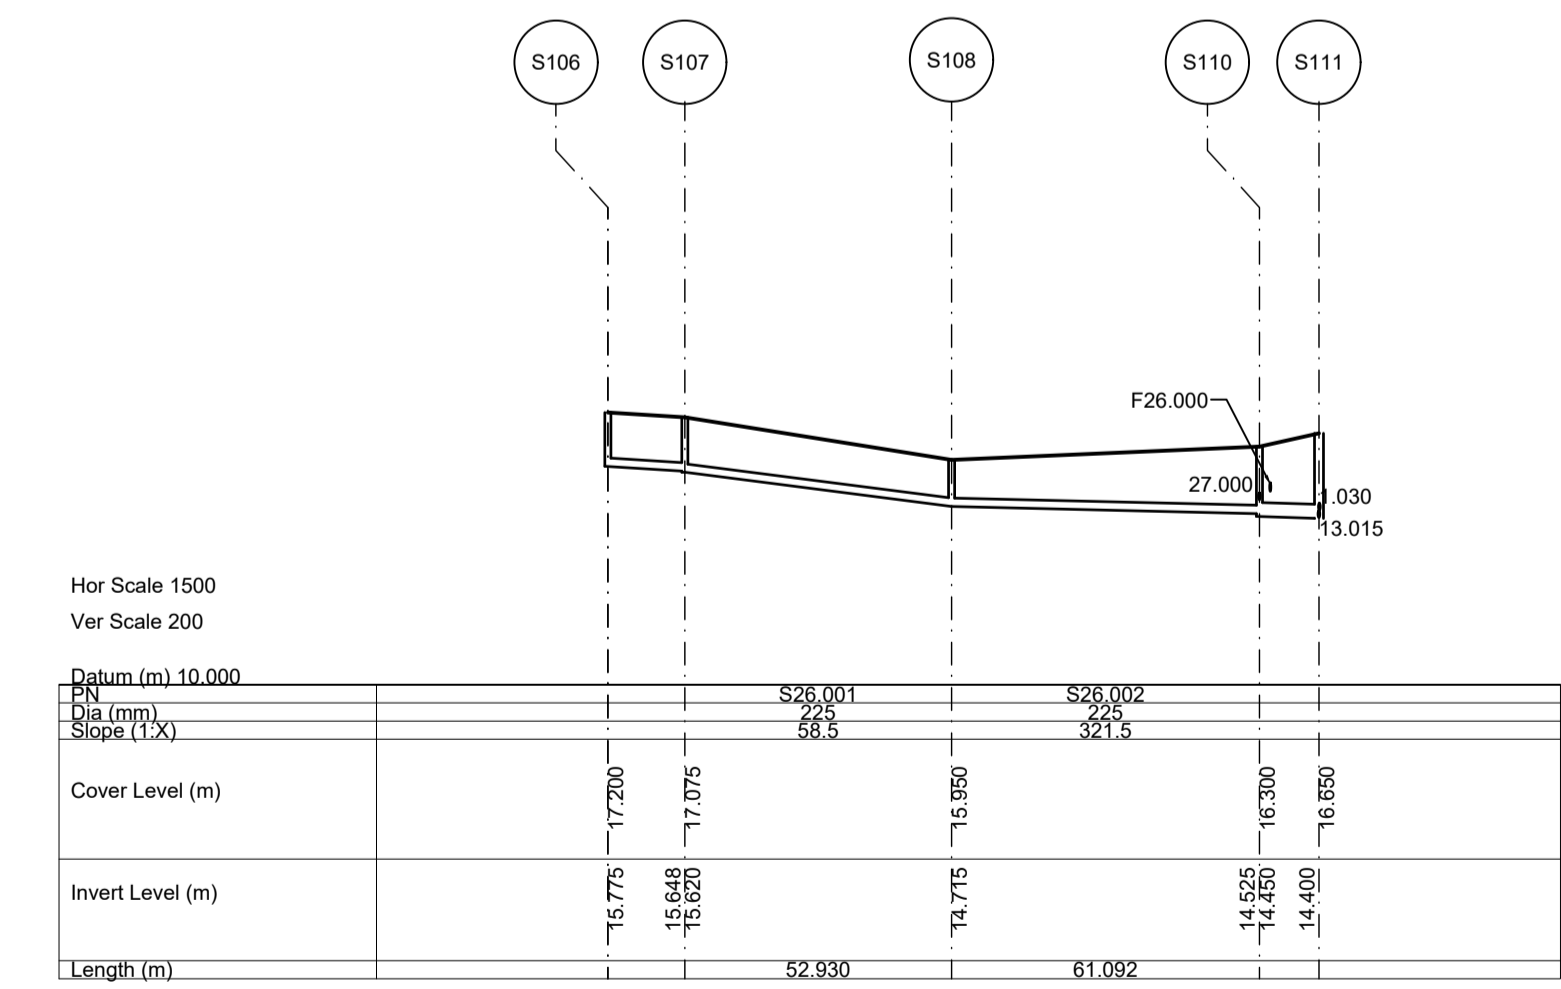

Longitudinal Section S106 - S111  
Scale 1:1500 (Horizontally), 1:200 (Vertically)

© ORDNANCE SURVEY IRELAND LICENSE NO. AR 0082518  
ORDNANCE SURVEY IRELAND & GOVERNMENT OF IRELAND

Rev	Description	By	Date	Chk'd	Auth
-	FOR PLANNING	PS	18.10.19	AC	GH
-	FINAL CLIENT APPROVAL	PS	09.10.19	AC	GH

**ATKINS**  
Member of the SNC-Lavalin Group

Alkins House, 150-155 Airside  
Business Park, Swords, Co. Dublin  
Tel (+353) 01 810 8000  
Fax (+353) 01 810 8001

Unit 2B, 2200 Cork Airport  
Business Park, Cork  
Tel (+353) 021 429 0300  
Fax (+353) 021 429 0360

2nd Floor Technology House  
Parkmore Technology Park, Galway  
Tel (+353) 091 786 050  
Fax (+353) 091 779 830

Client: **AEVAL**

Project: **WOODBROOK PHASE 1**

Purpose		PLANNING			
Title		PROPOSED STORM WATER DRAINAGE LONG SECTIONS SHEET 3 of 5			
Original	Scale	Design/Drawn	Checked	Authorised	
AS	SHOWN	PS	AC	GH	
Date	09.10.19	Date	09.10.19	Date	09.10.19
Status	Drawing Number	Rev			
P	5154251 / EWE / DR / 0512	-			