


A1


DO NOT SCALE

File: 5154251\_EWE\_SCD\_0002.dwg  
 Date: Oct 31, 2019 - 2:13pm  
 Plotted by: patrick.sheridan


**GULLY CONNECTIONS:**  
 1. EACH GULLY SHALL HAVE A SEPERATE 150 mm CONNECTION SURROUNDED WITH 150mm CLASS 20N20mm CONCRETE. GULLIES SHALL NOT BE INTERCONNECTED.  
 2. WHEN CONNECTION TO PUBLIC SEWERS, BENDS FROM 7° UP TO 45° SHOULD BE USED AS REQUIRED AND A SADDLE JUNCTION FITTED TO MAKE THE CONNECTION TO THE SEWER. LONG RADIUS BENDS ARE PREFERRED.  
 3. GULLY CONNECTIONS SHOULD NOT, IF POSSIBLE EXCEED 20m IN LENGHT AND CONNECT TO THE SEWER IN THE DIRECTION OF THE FLOW.  
 4. IN UNSEALED GULLIES THE OUTLET PIPE SHALL BE 450mm ABOVE THE FLOOR OF THE GULLY PIT.  
 5. WHERE THE GULLIES ARE CONNECTED TO MANHOLES, THEY SHALL BE CONNECTED AT THE BENCHING LEVEL OR A MAXIMUM OF 500mm ABOVE INVERT OF MAIN PIPE.  
 6. CONNECTIONS SHALL BE TURNED WITH THE DIRECTION OF FLOW.

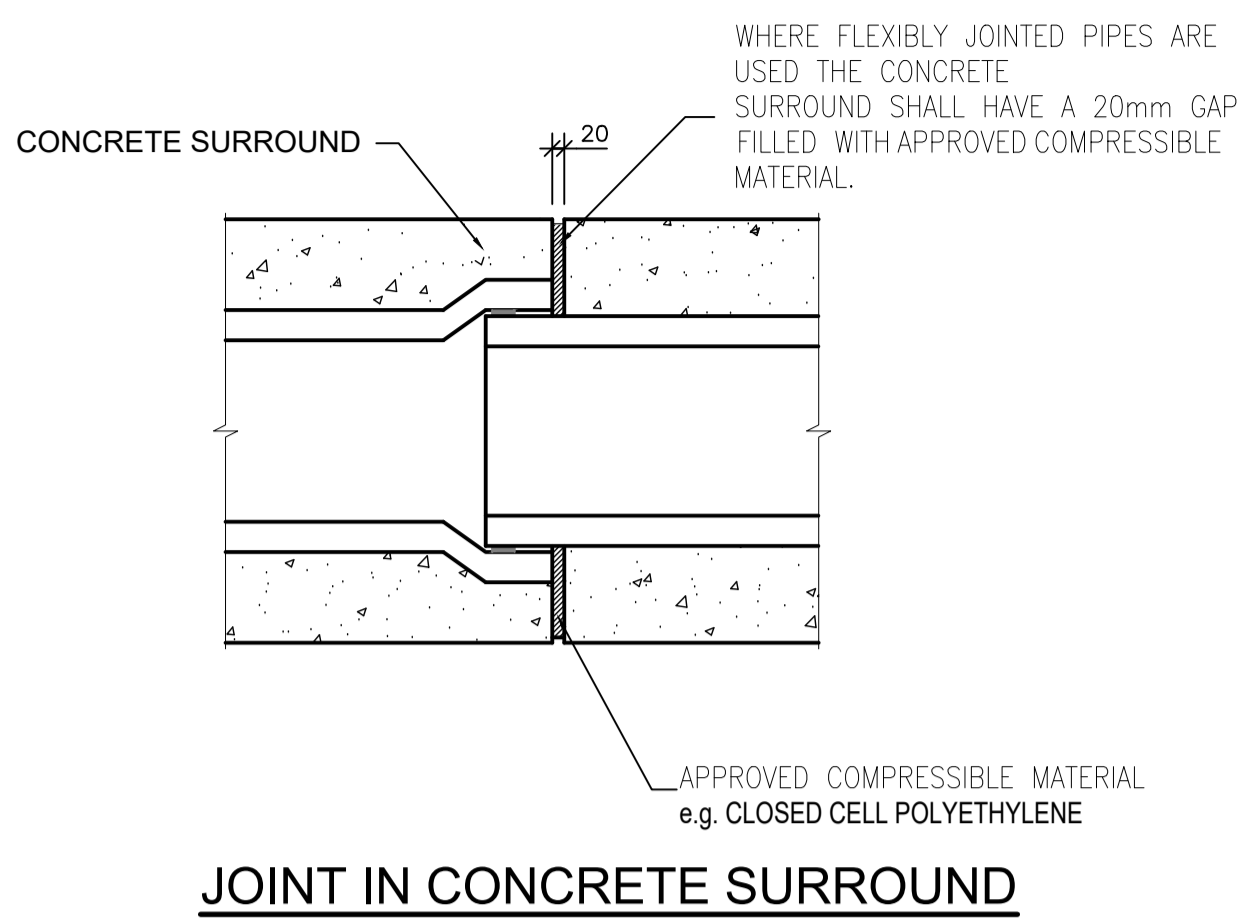


**JOINT IN CONCRETE SURROUND**

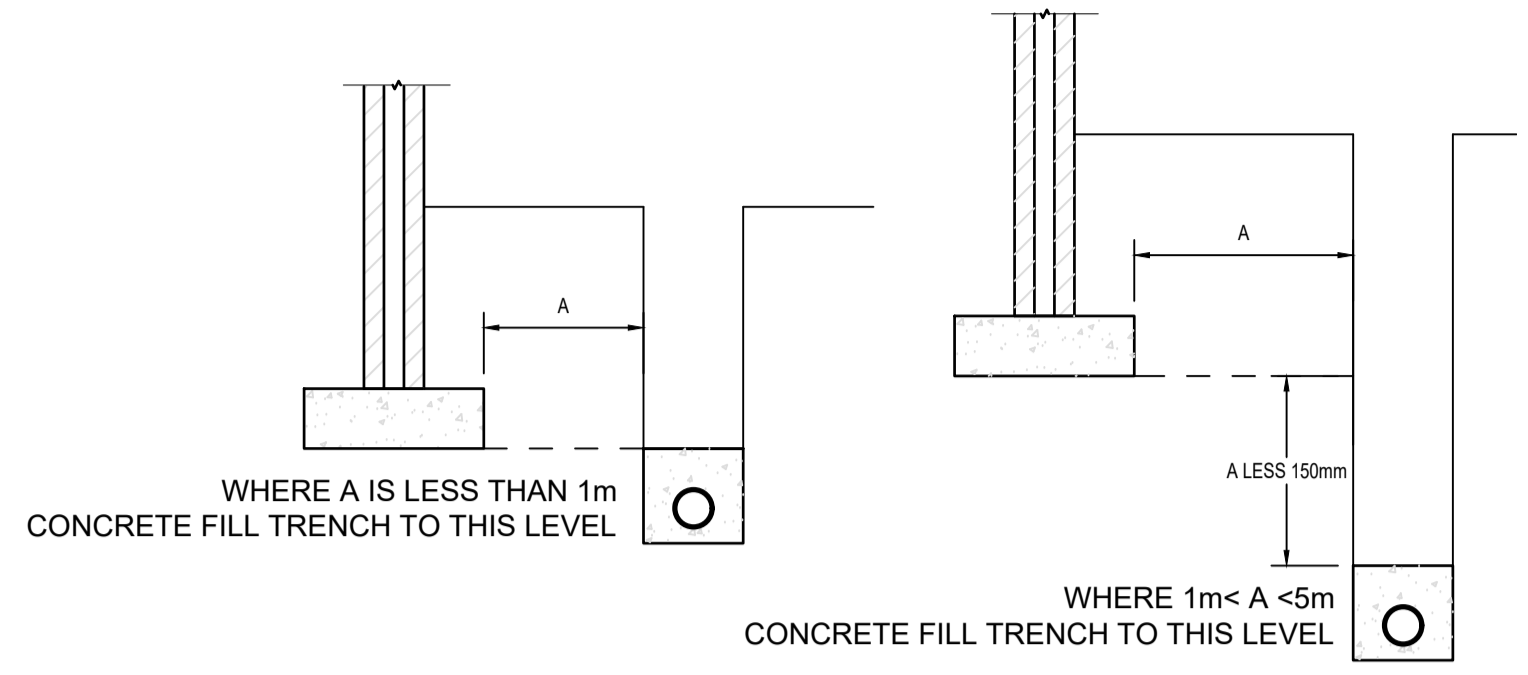

**CONCRETE SURROUND TO PIPE RUN NEAR BUILDINGS / FOUNDATIONS**

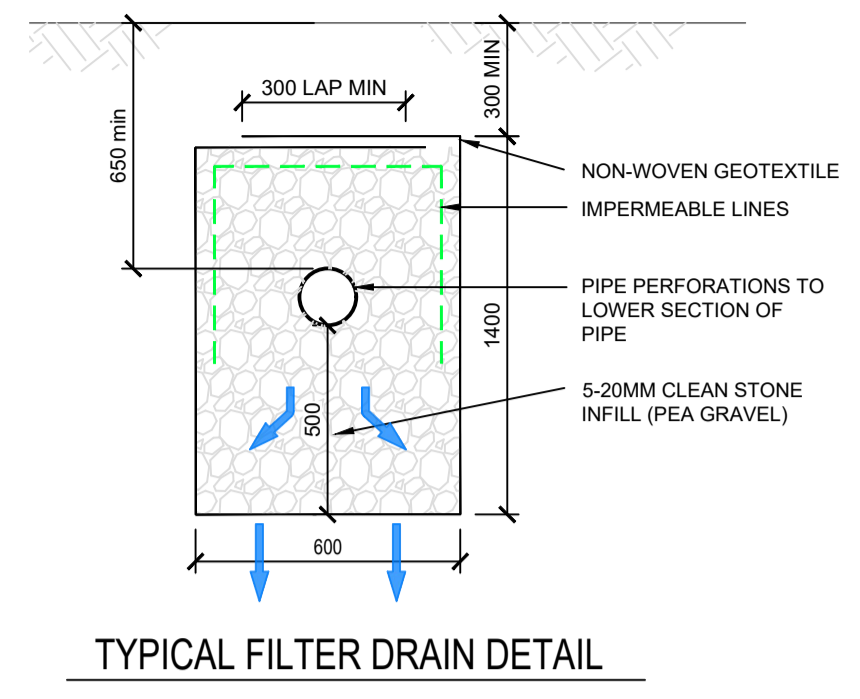

**TYPICAL FILTER DRAIN DETAIL**

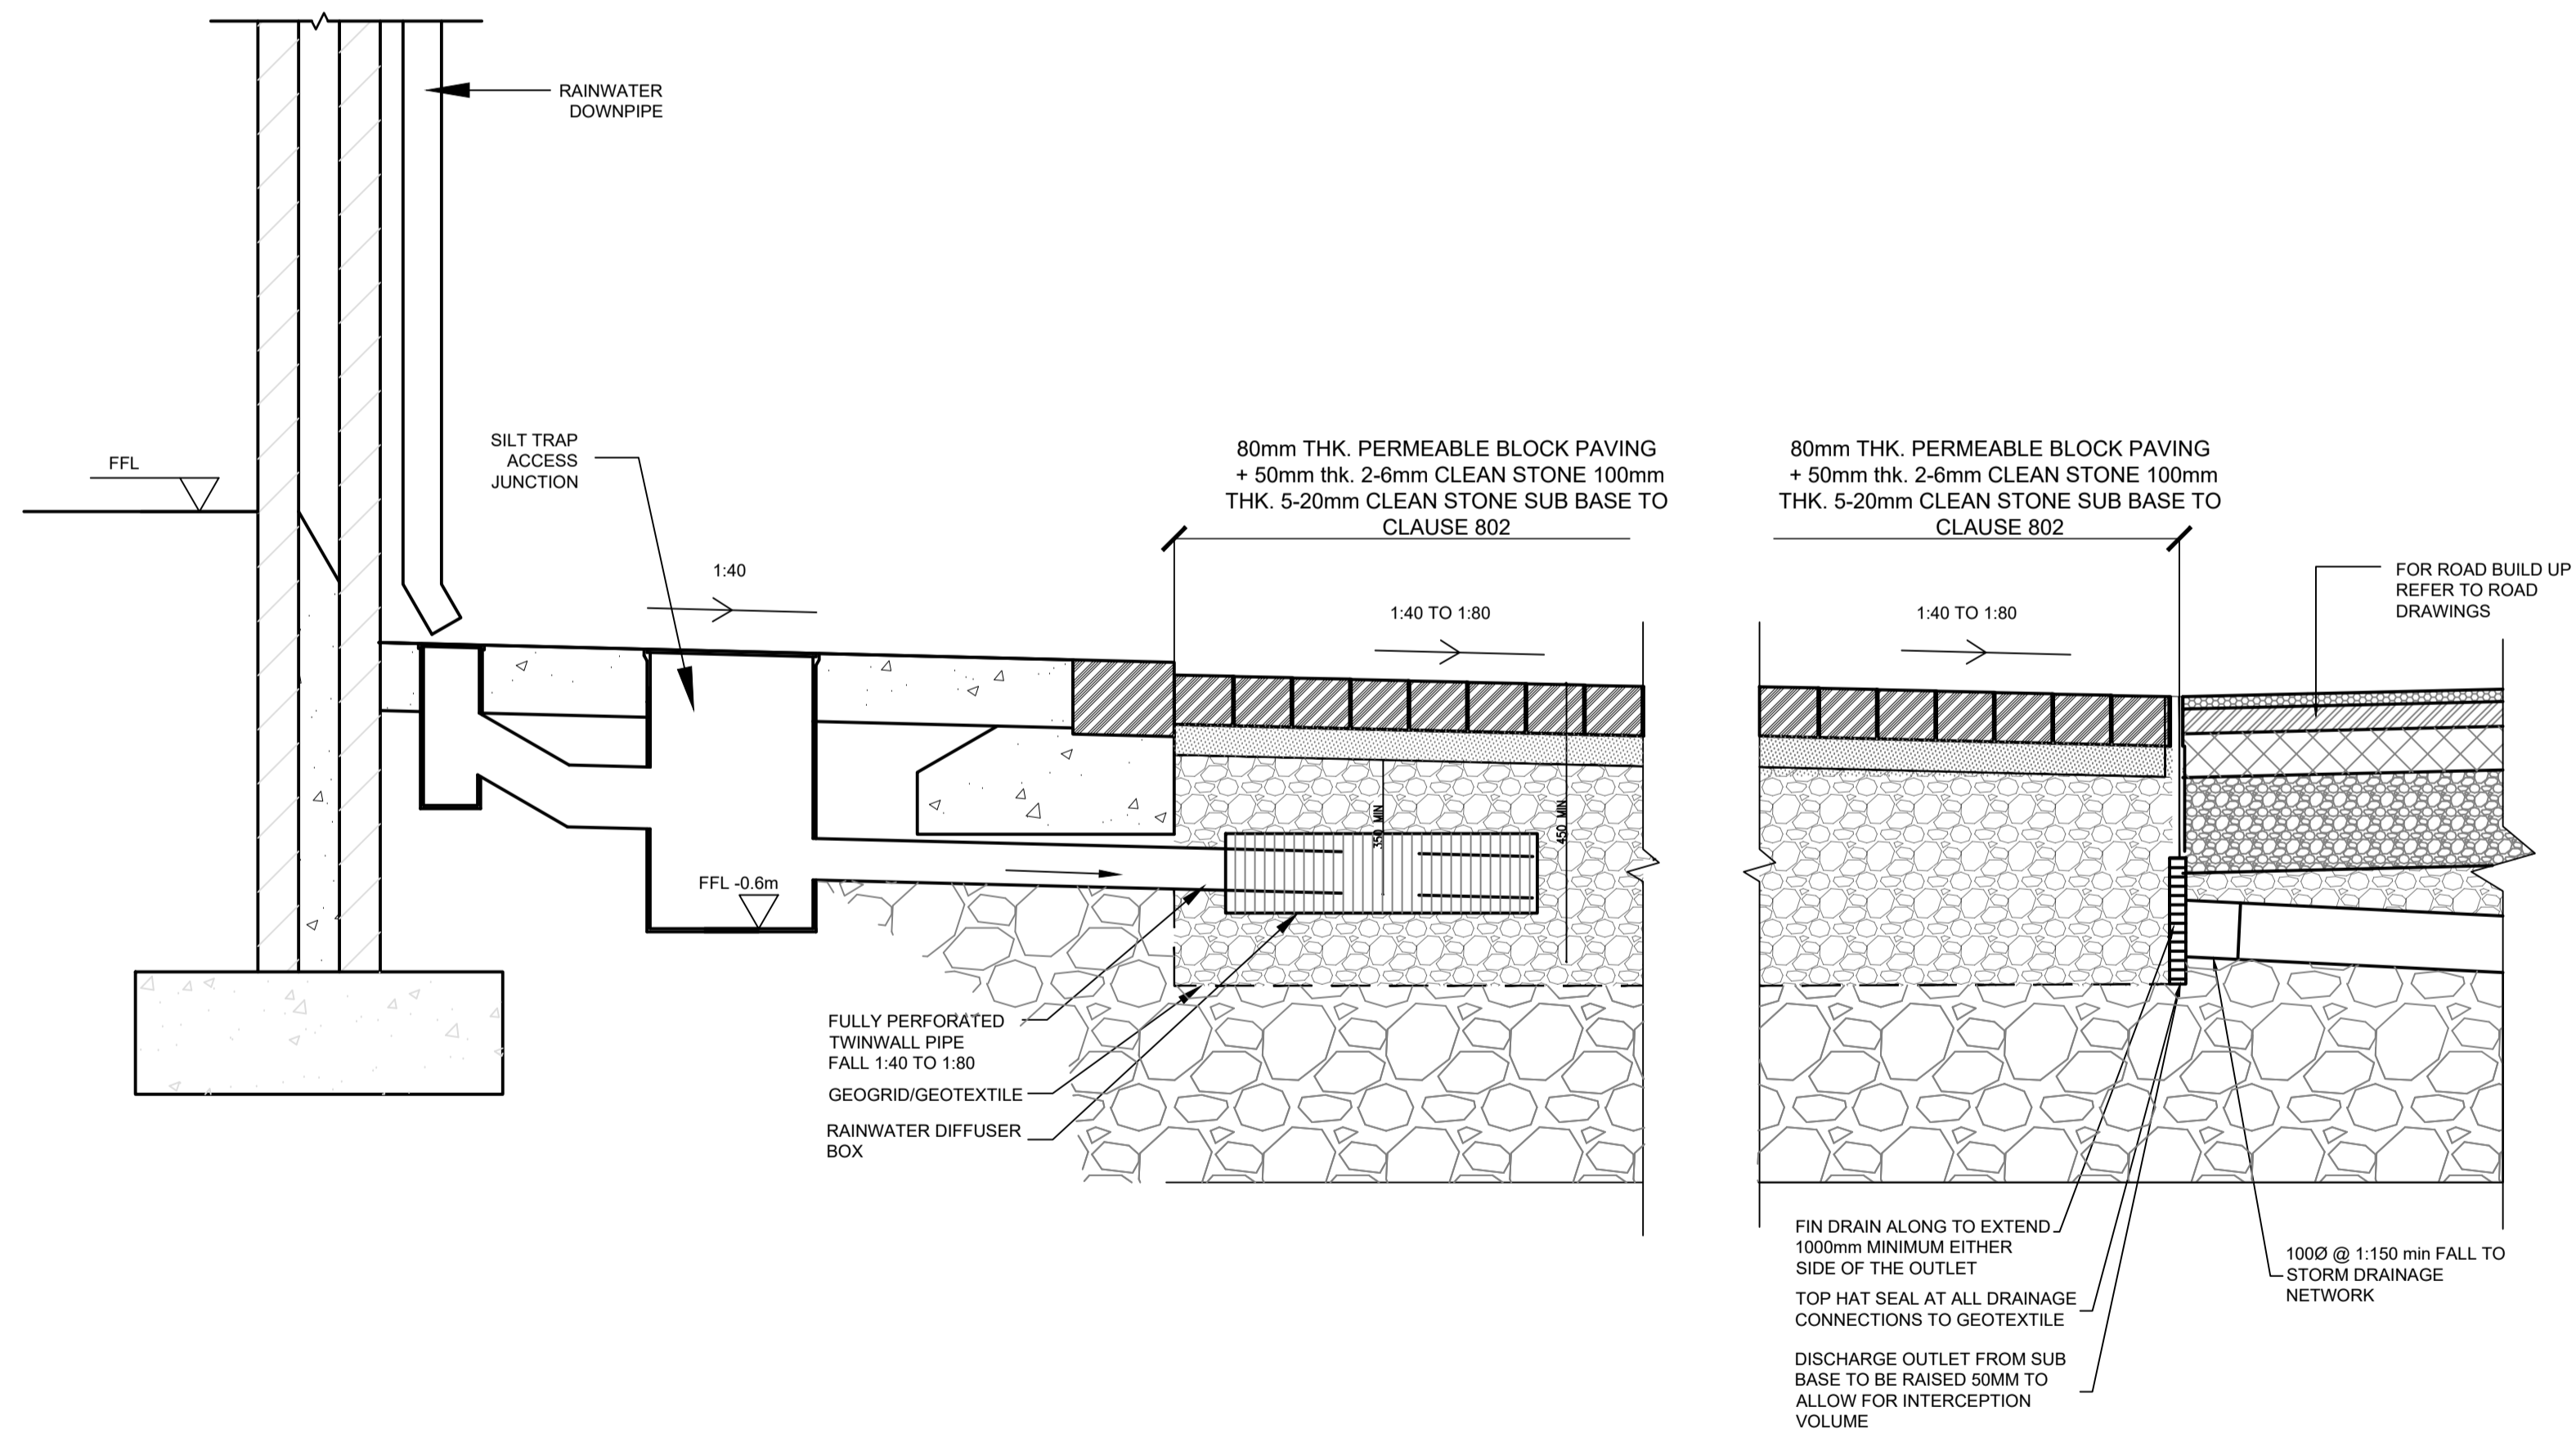

**PAVEMENT DRAINAGE DETAILS**  
 Scale at A1 1:10  
 Scale at A3 1:20

© ORDNANCE SURVEY IRELAND LICENSE No. AR 0082518  
 ORDNANCE SURVEY IRELAND & GOVERNMENT OF IRELAND

Rev	Description	By	Date	Chk'd	Auth
A	FOR PLANNING	PS	18.10.19	AC	GH
A	FINAL CLIENT APPROVAL	PS	09.10.19	AC	GH
-	FOR REVIEW	TD	09.05.21	AC	GH

**ATKINS**  
 Member of the SNC-Lavalin Group

Atkins House, 150-155 Airside  
 Business Park, Swords, Co. Dublin  
 Tel (+353) 01 810 8000  
 Fax (+353) 01 810 8001

Unit 2B, 2200 Cork Airport  
 Business Park, Cork  
 Tel (+353) 021 429 0300  
 Fax (+353) 021 429 0360

2nd Floor Technology House  
 Parkmore Technology Park, Galway  
 Tel (+353) 091 786 050  
 Fax (+353) 091 779 830

Purpose		PLANNING			
Title		STANDARD CONSTRUCTION DETAILS SHEET 2			
Client	AEVAL				
	Project: WOODBROOK PHASE 1				
Original Scale	Design/Drawn	Checked	Authorised		
AS SHOWN	PS	GH	JN		
Date	Date	Date	Date		
09.05.21	09.05.21	09.05.21	09.05.21		
Status	Drawing Number	Rev			
P	5154251_EWE_SCD_0002	A			