


100
0 10
A1

DO NOT SCALE

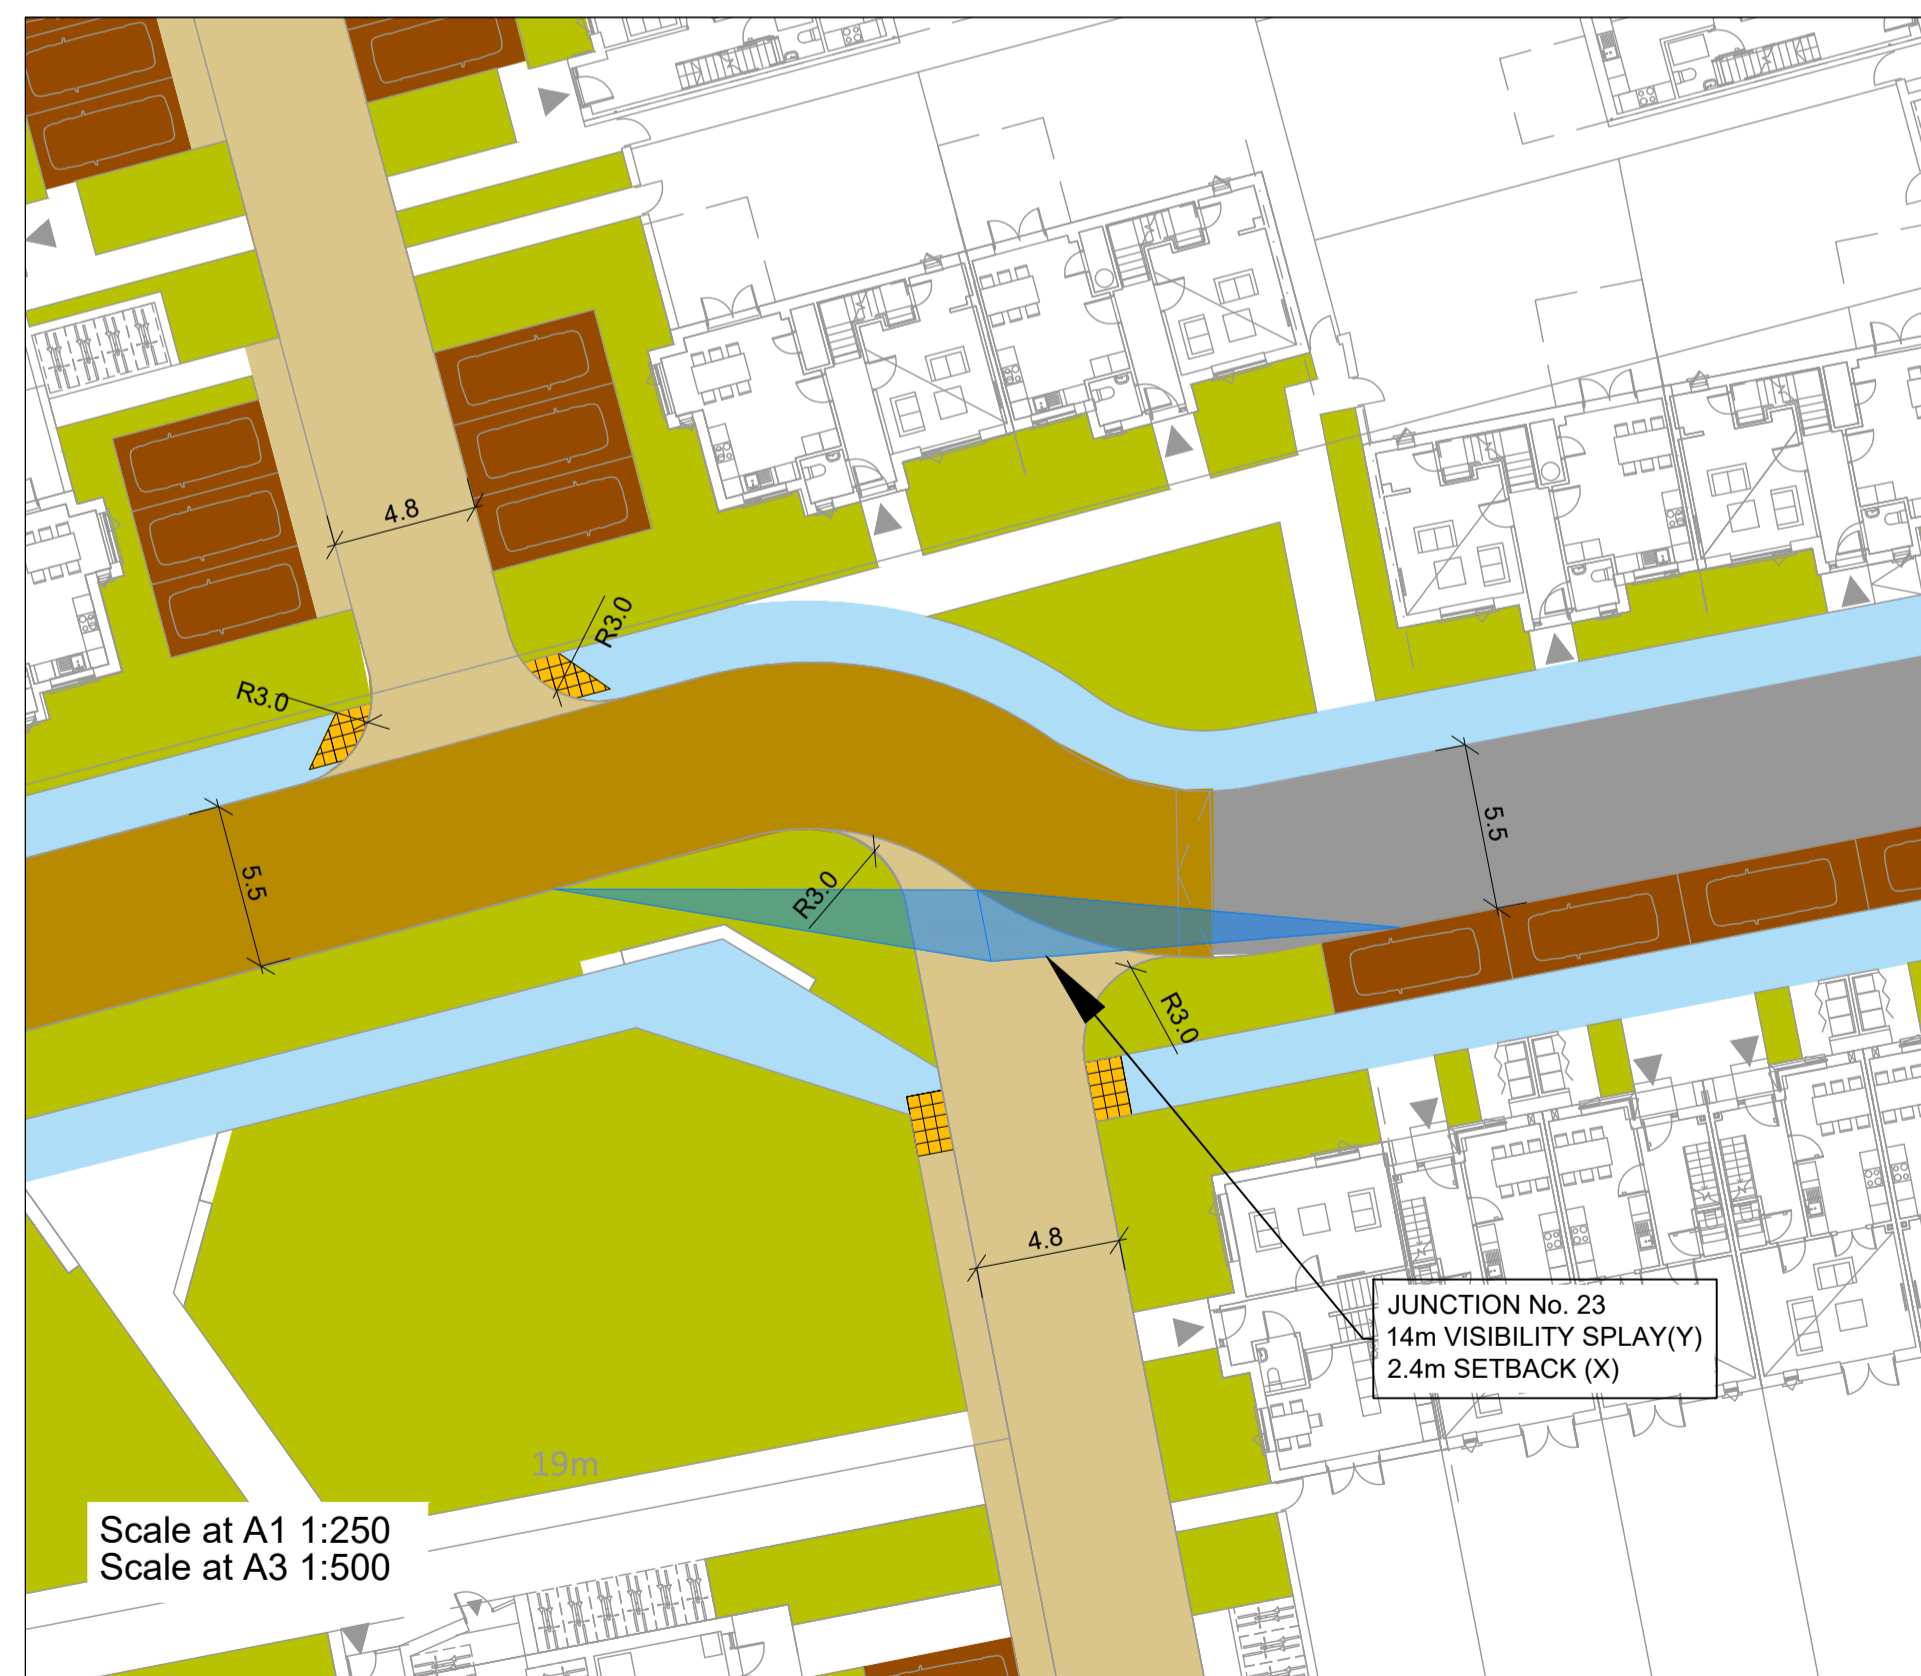

© ORDNANCE SURVEY IRELAND LICENSE No. AR 0082519.
© ORDNANCE SURVEY IRELAND & GOVERNMENT OF IRELAND

- LEGEND:**
- SITE BOUNDARY
 - LAND OWNER BOUNDARY
 - LOCAL / LINK STREET
 - RAISED CROSSING / HOMEZONE STREET
 - TACTILE PAVING

Rev	Description	By	Date	Chk'd	Auth
C	PLANNING SUBMISSION	AK	29.10.19	JW	KB
B	FINAL CLIENT APPROVAL	AK	08.10.19	JW	KB
A	FINAL SITE LAYOUT	AK	02.08.19	JW	KB
-	FOR PLANNING	AK	30.05.19	JW	KB

ATKINS
Member of the SNC-Lavalin Group

Atkins House, 150-155 Airside
Business Park, Swords, Co. Dublin
Tel (+353) 01 810 8000
Fax (+353) 01 810 8001

Unit 2B, 2200 Cork Airport
Business Park, Cork
Tel (+353) 021 428 0300
Fax (+353) 021 428 0360

2nd Floor Technology House
Parkmore Technology Park, Galway
Tel (+353) 091 786 050
Fax (+353) 091 779 830

Client	AEVAL		
Project	WOODBROOK PHASE 1		

Purpose	PLANNING		
Title	PHASE 1 JUNCTION LAYOUT SHEET 4 OF 7		
Original Scale	1:250 at A1	Design/Drawn	AK
1:500 at A3	Date	30.05.19	Checked
	Date	30.05.19	Authorized
	Date	30.05.19	Rev
Status	P	Drawing Number	5154251 / HTR / DR / 0115
			C

File: 5154251_HTR_DR_0115.dwg
Date: Oct 30, 2019 - 8:15am
Plotted by: jweish