



A1

DO NOT SCALE

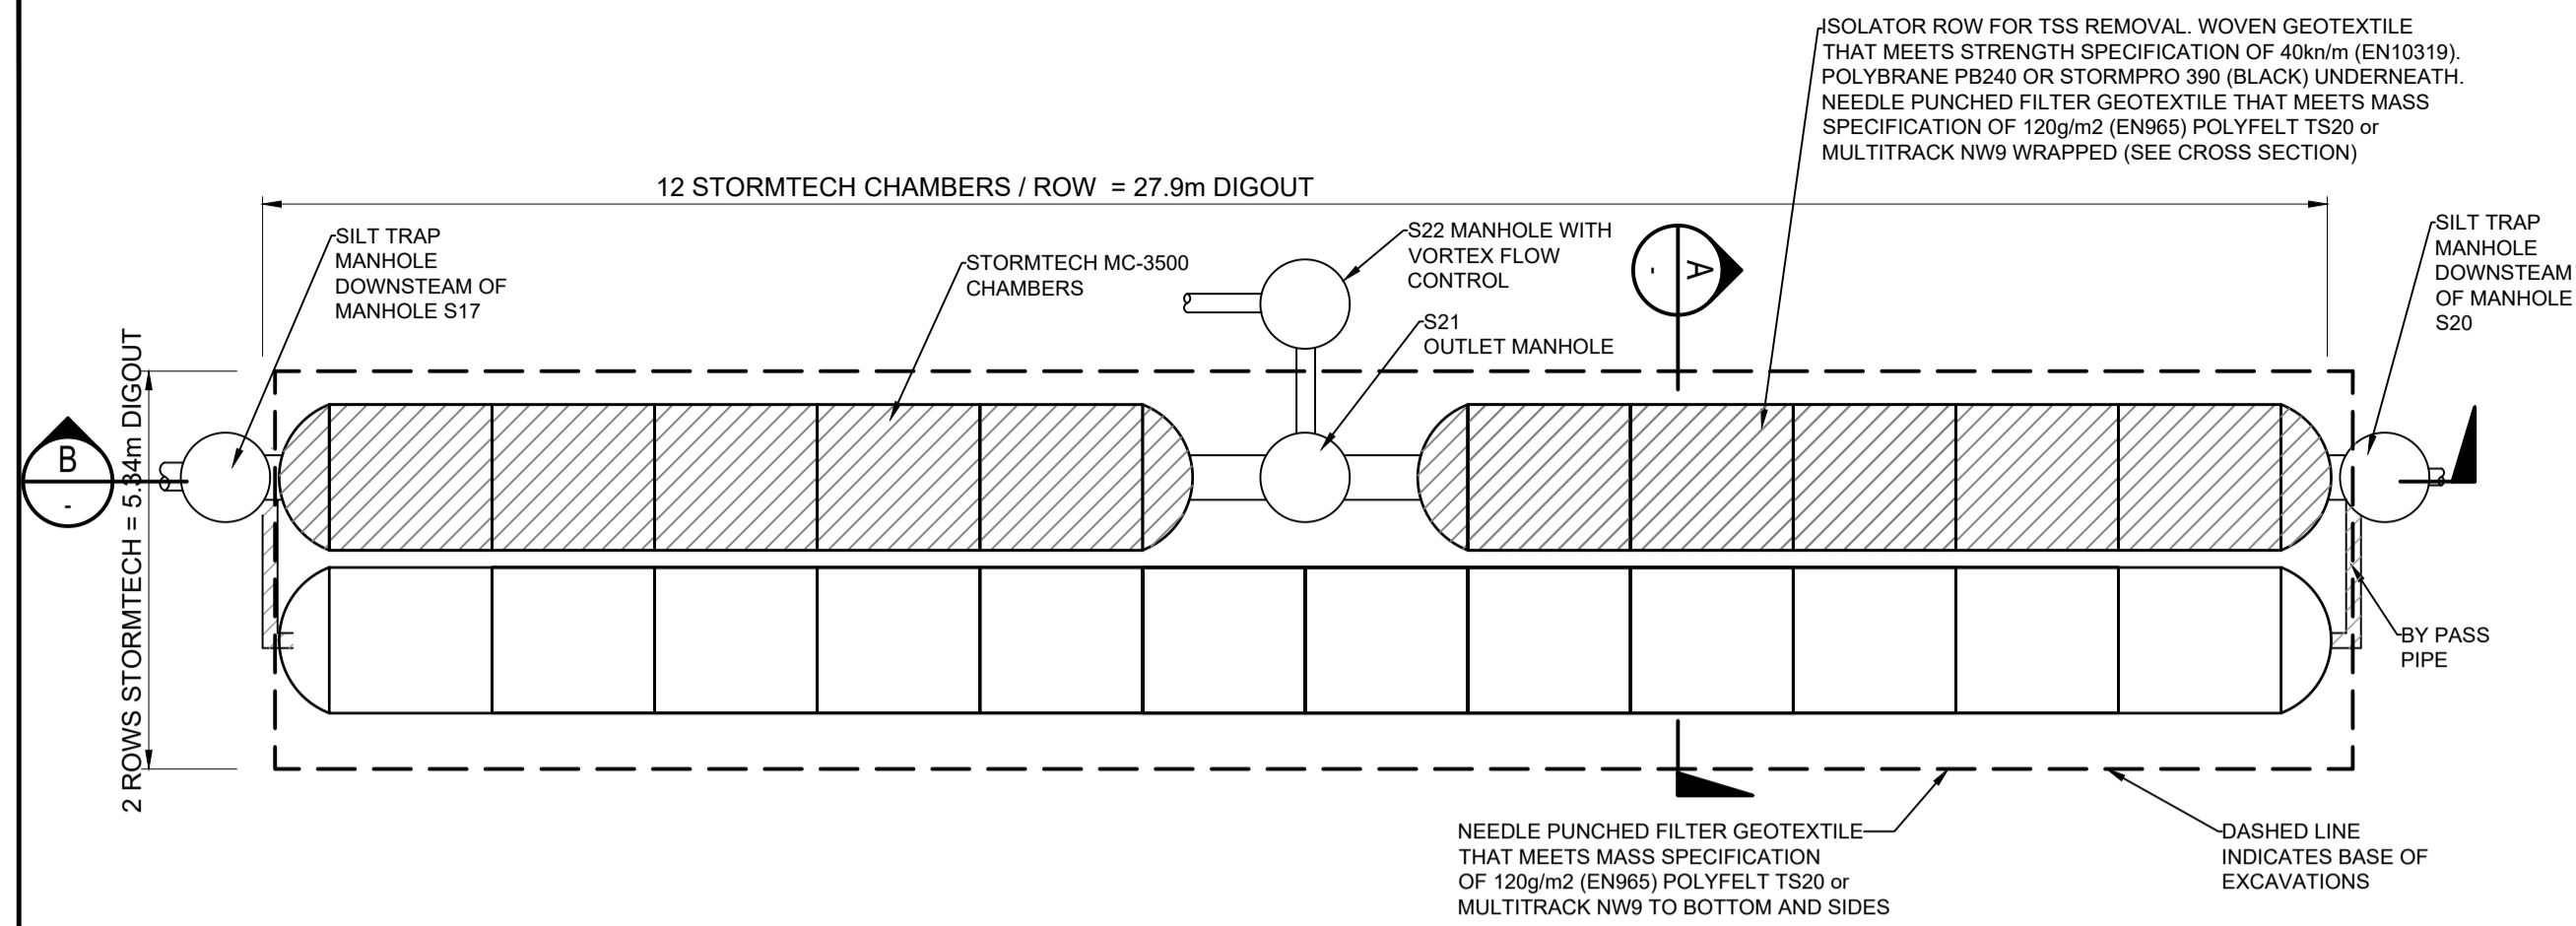


PROPOSED TANK A 216M³ CHAMBER LAYOUT PLAN

Scale at A1 1:100
Scale at A3 1:200

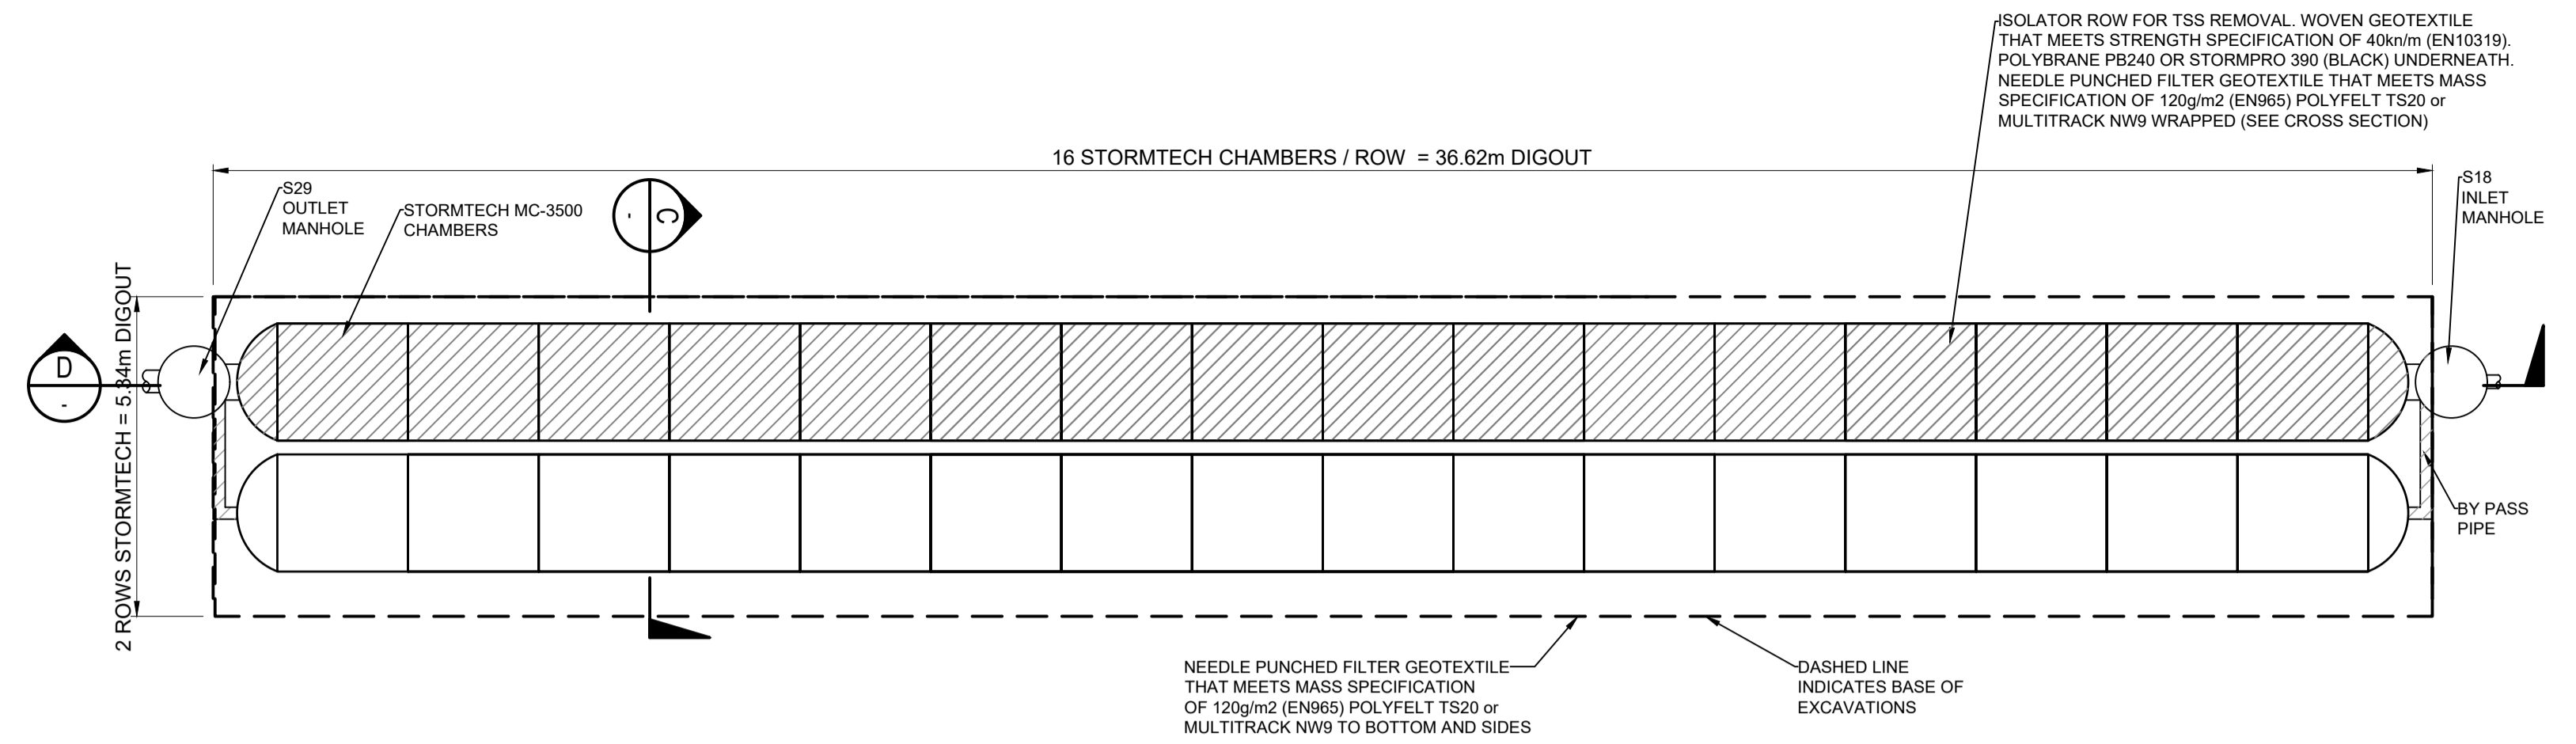


PROPOSED TANK B 270M³ CHAMBER LAYOUT PLAN


Scale at A1 1:100
Scale at A3 1:200

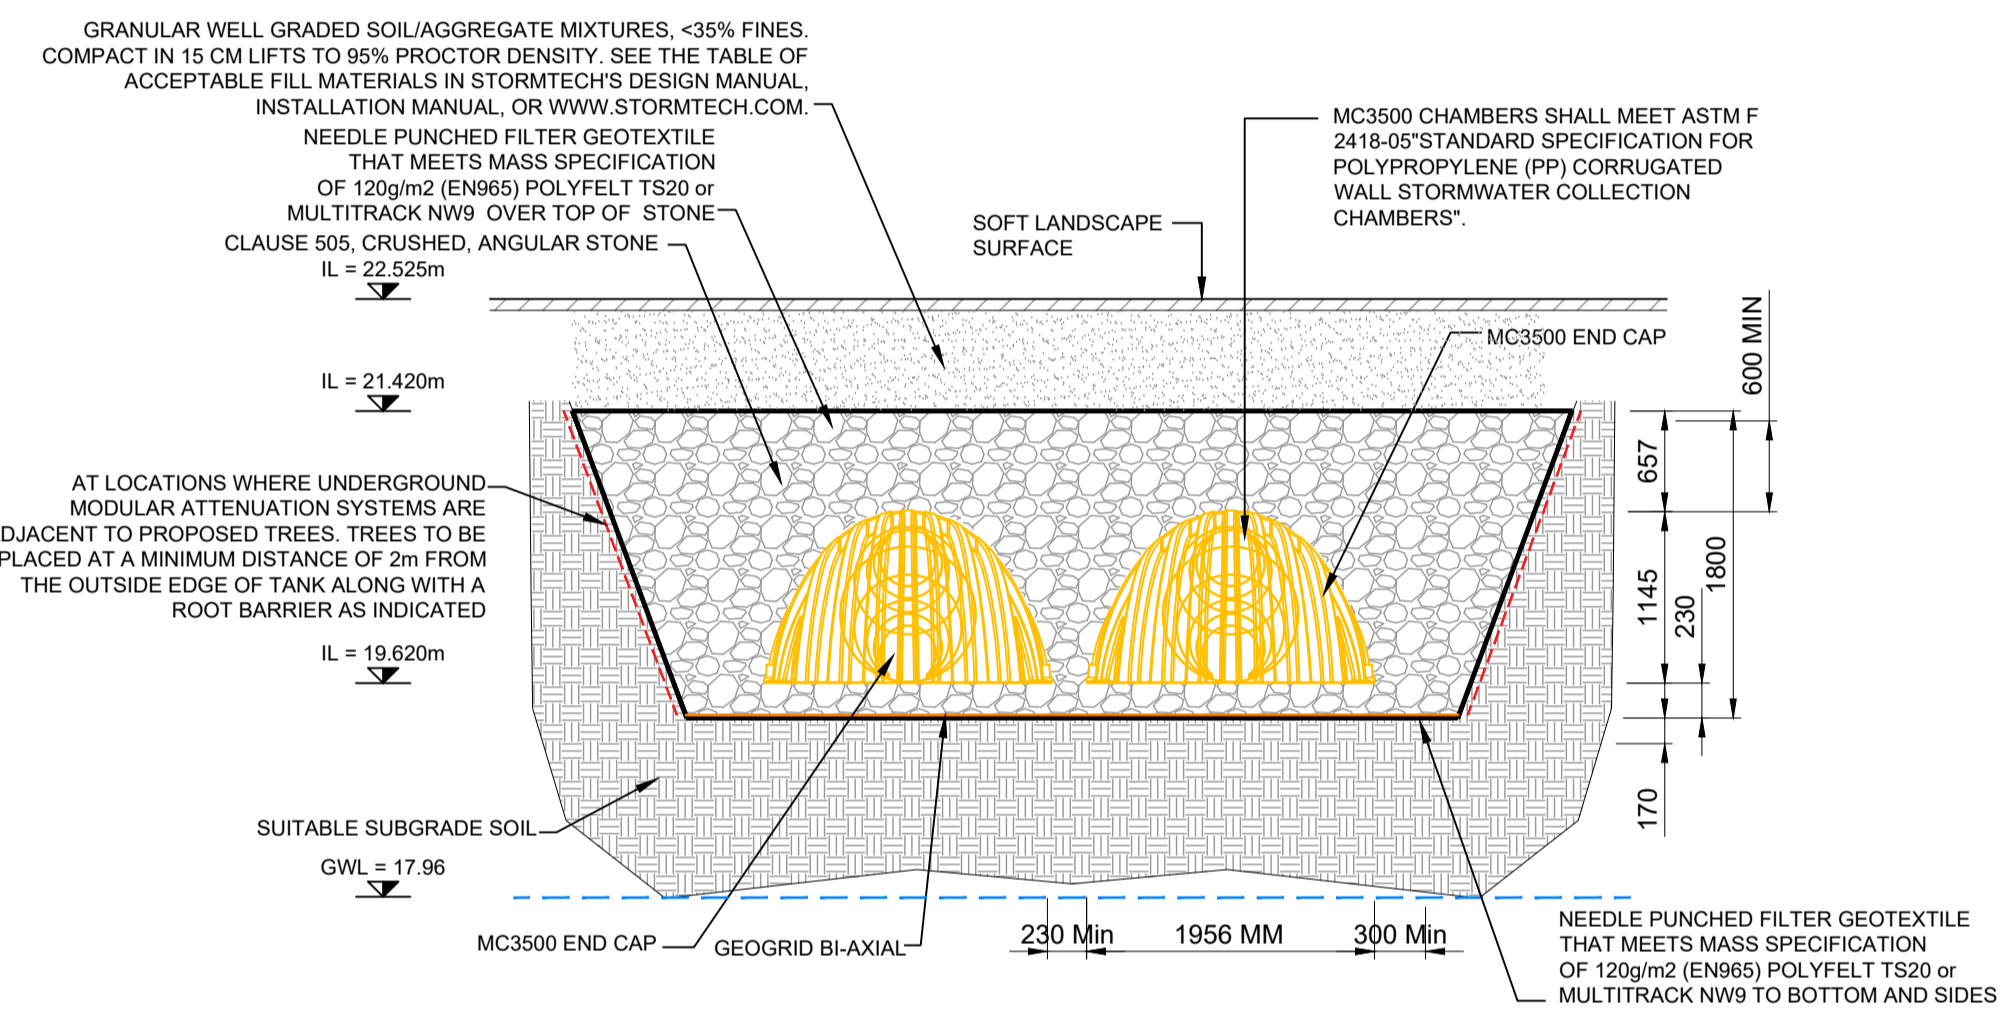


SECTION A
1:50

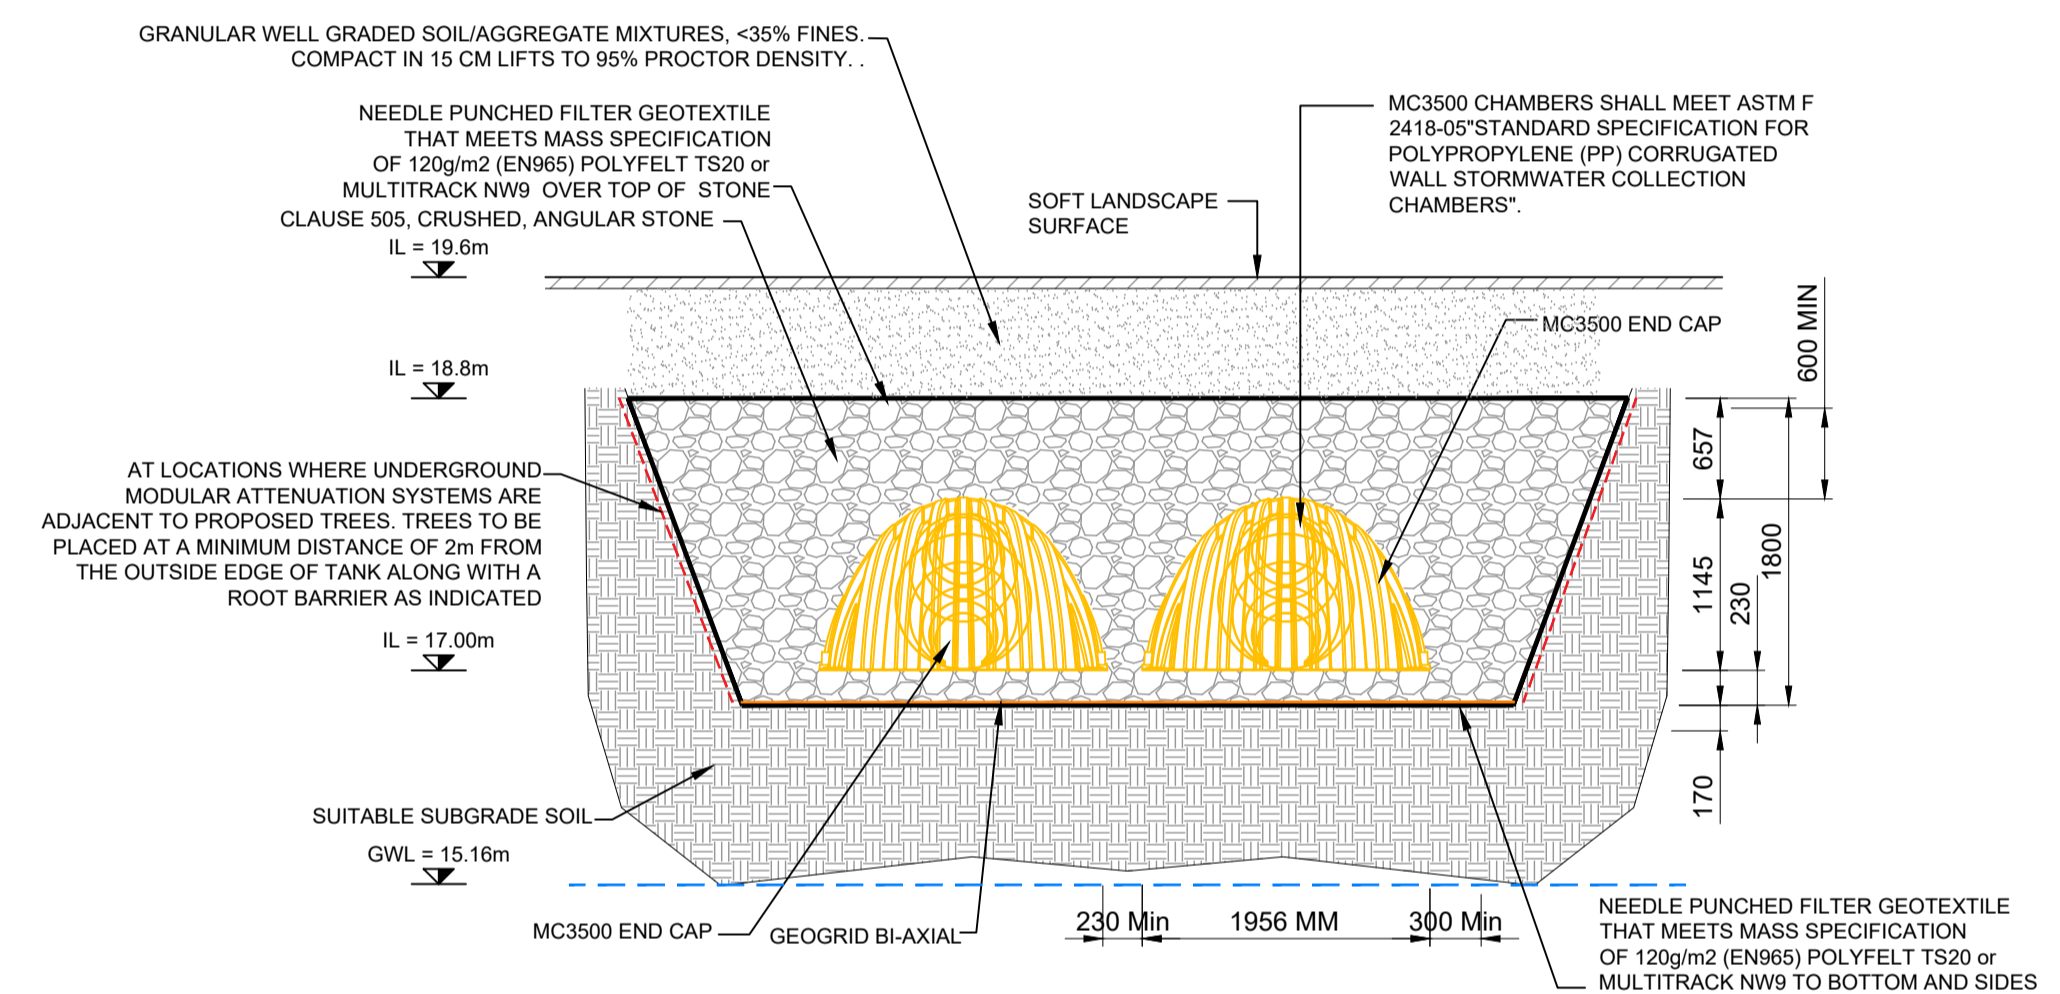

SECTION C
1:50

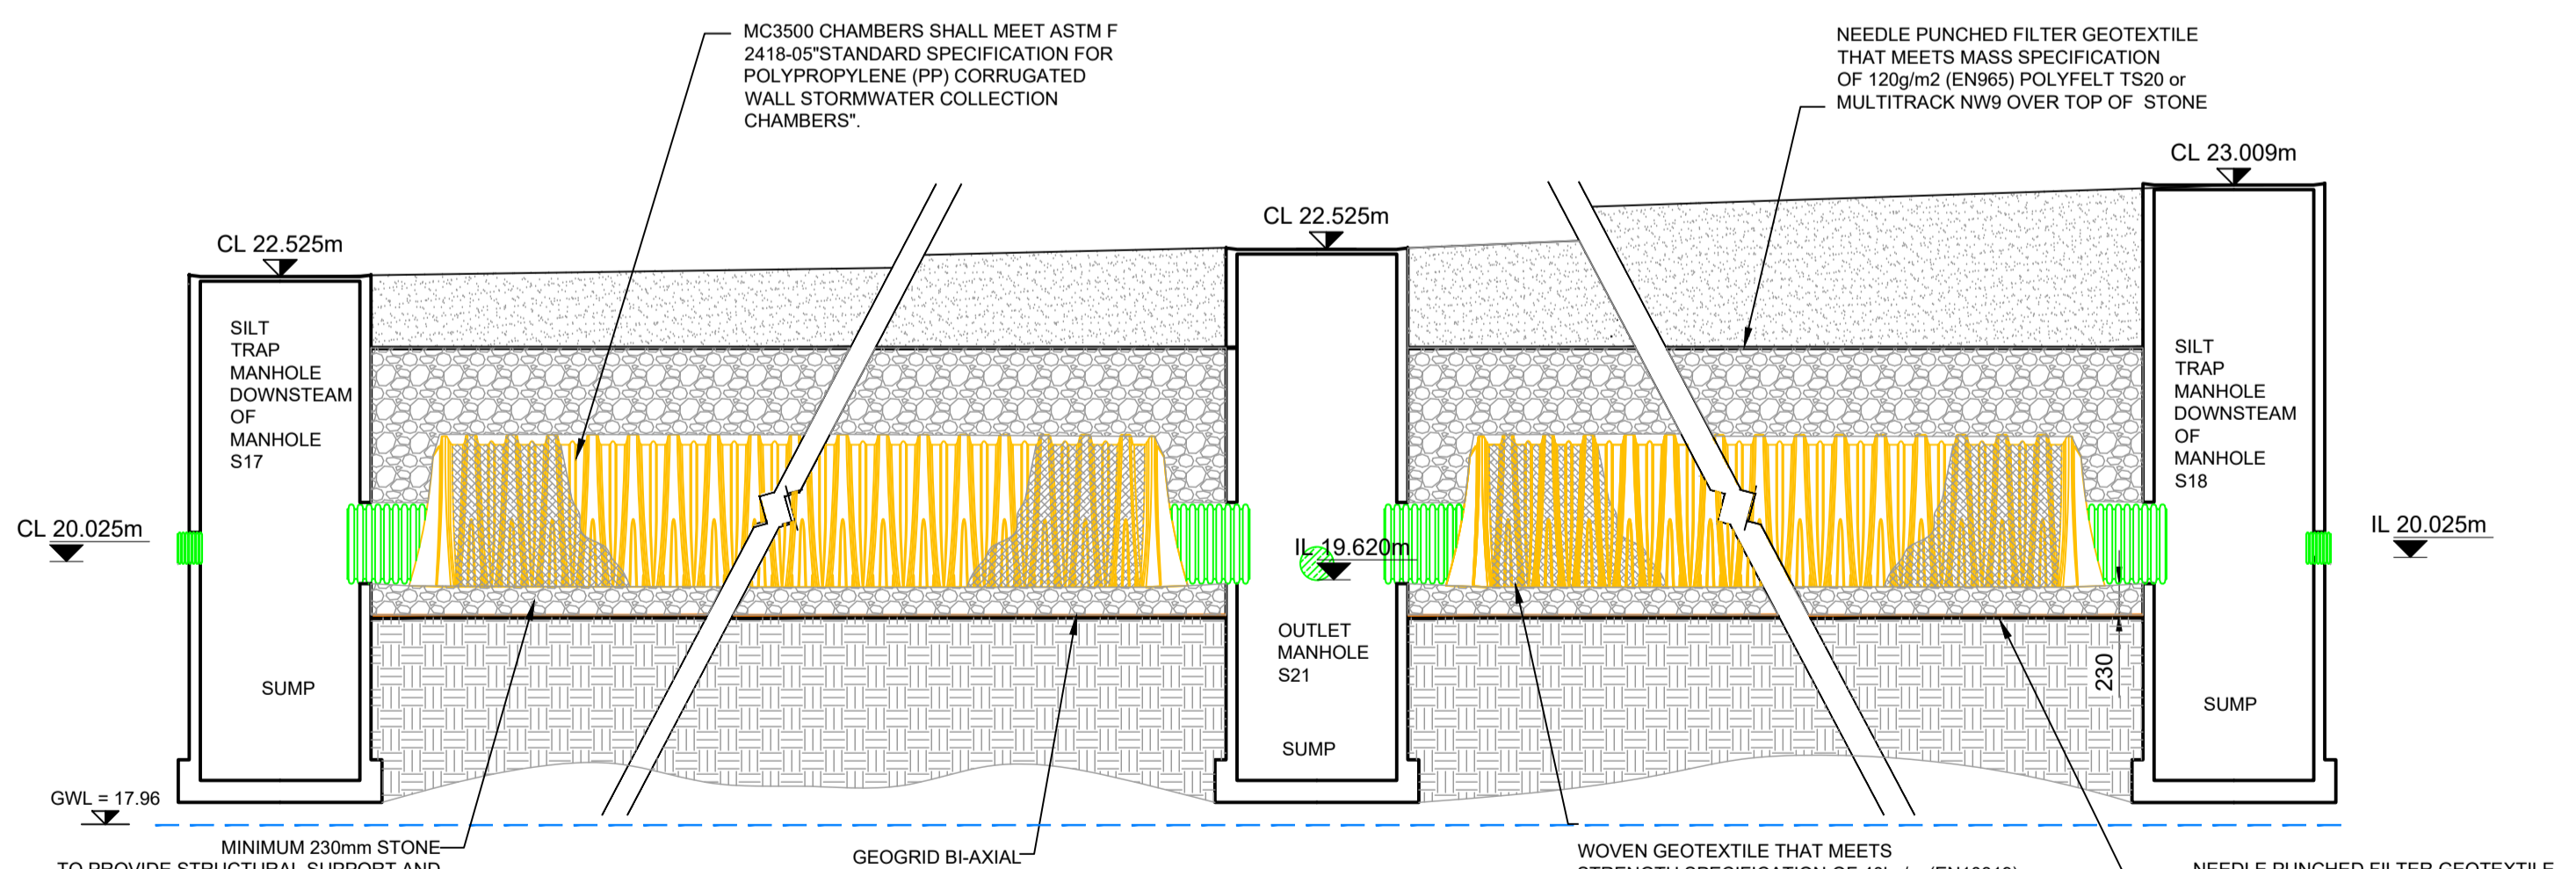

SECTION B
1:50

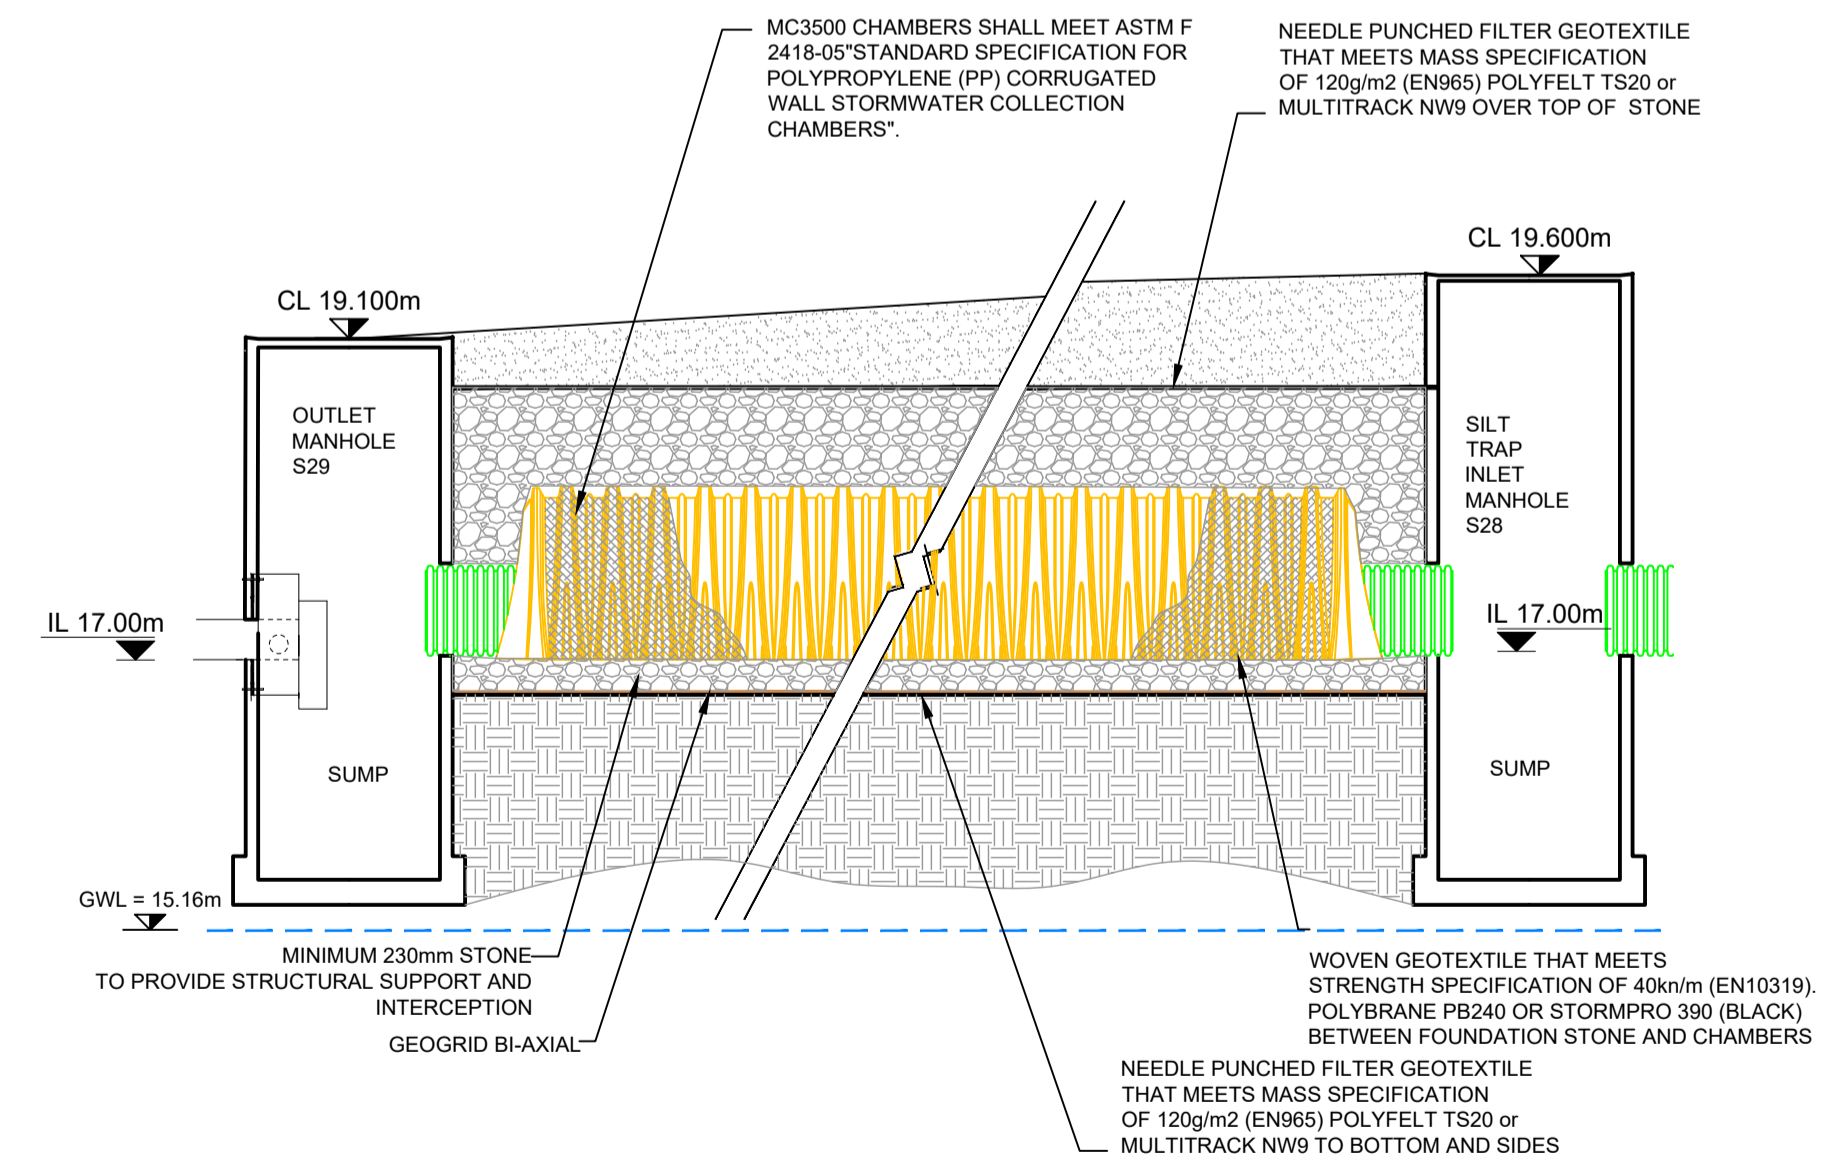

SECTION D
1:50

File: 5154251_EWE_SCD_0021-0027.dwg
Date: Oct 31, 2019 - 1:06pm
Plotted by: patrick.sheridan

Rev	Description	By	Date	Chk'd	Auth
-	FOR PLANNING	PS	18.10.19	AC	GH
-	FINAL CLIENT APPROVAL	PS	09.10.19	AC	GH

ATKINS
Member of the SNC-Lavalin Group

Atkins House, 150-155 Airside Business Park, Swords, Co. Dublin
Tel (+353) 01 810 8000 Fax (+353) 01 810 8001

Unit 2B, 2200 Cork Airport Business Park, Cork
Tel (+353) 021 429 0300 Fax (+353) 021 429 0360

2nd Floor Technology House Parkmore Technology Park, Galway
Tel (+353) 091 786 050 Fax (+353) 091 779 830

Client	AEVAL
Project	WOODBROOK PHASE 1

Purpose	PLANNING
Title	UNDERGROUND MODULAR ATTENUATION TANKS SHEET 1 OF 7
Original	AS SHWON
Scale	AS SHWON
Design/Drawn	PS
Checked	AC
Authorised	GH
Date	09.10.19
Date	09.10.19
Date	09.10.19
Status	P
Drawing Number	5154251_EWE_SCD_0021
Rev	-