


A1

DO NOT SCALE

100


0

10

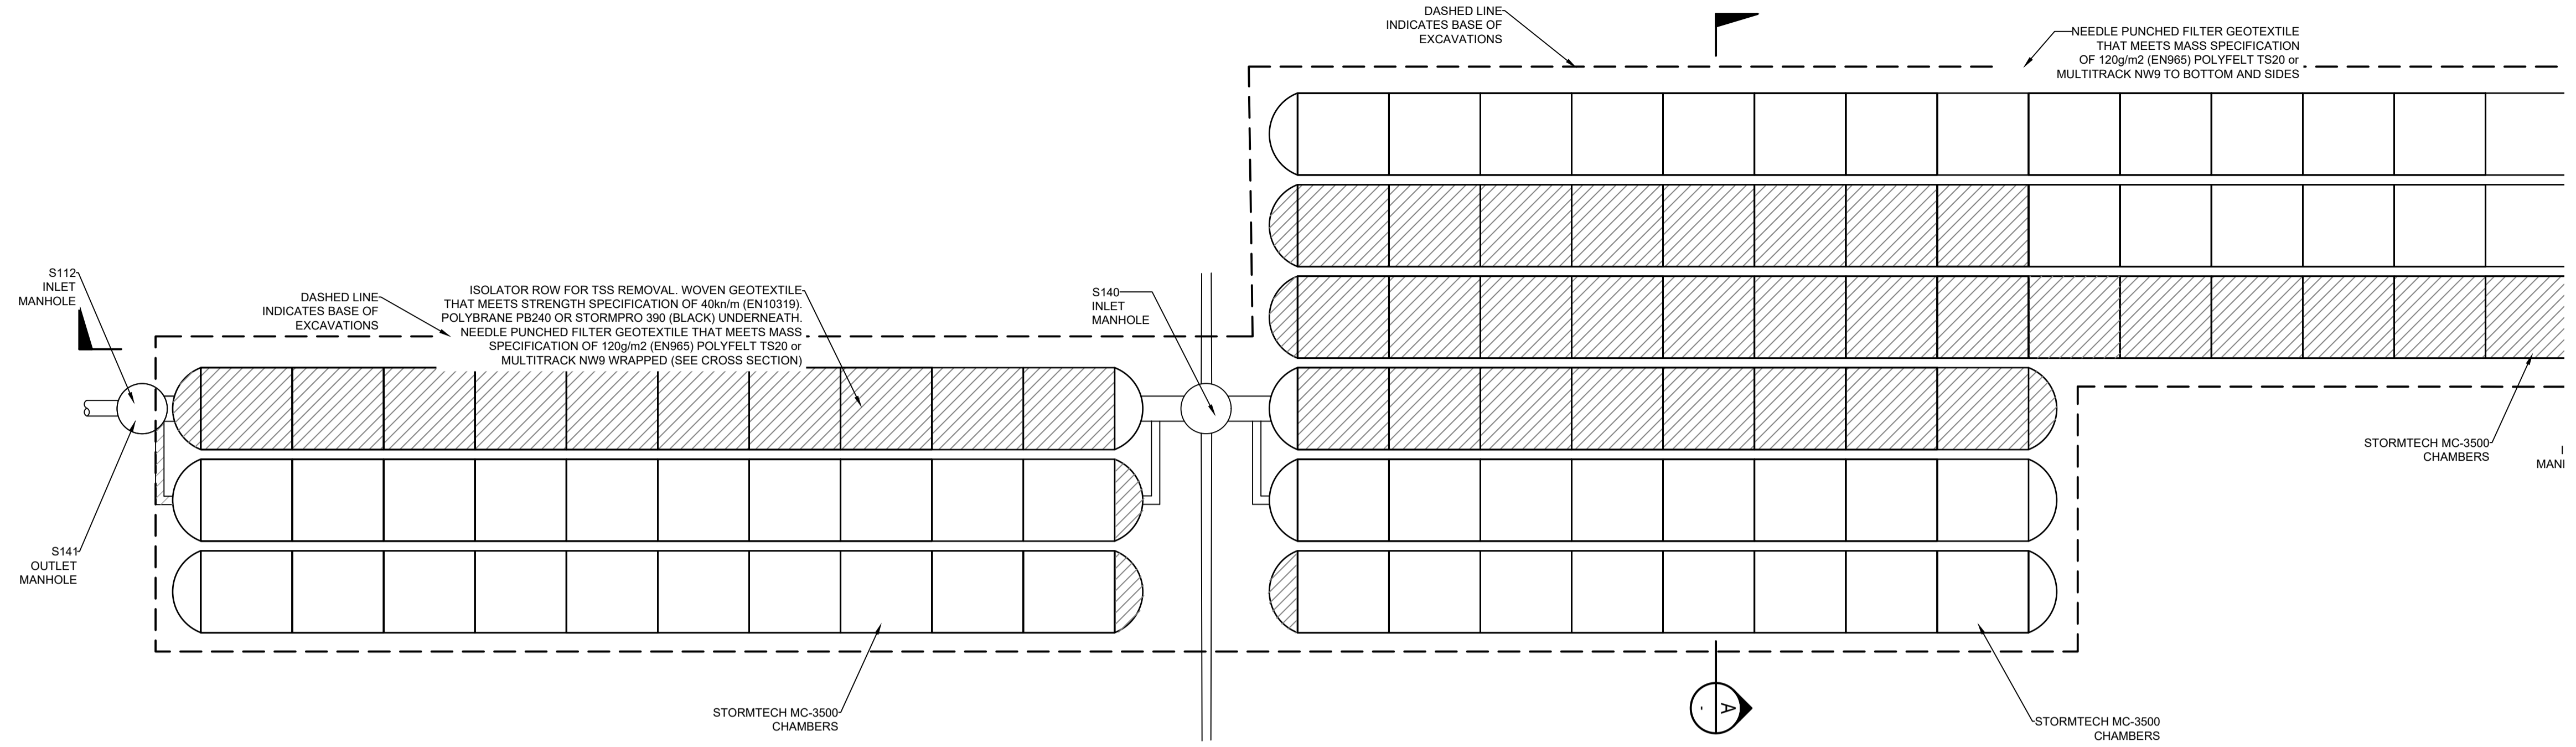


PROPOSED TANK I 674.9M³ CHAMBER LAYOUT PLAN

Scale at A1 1:100
Scale at A3 1:200

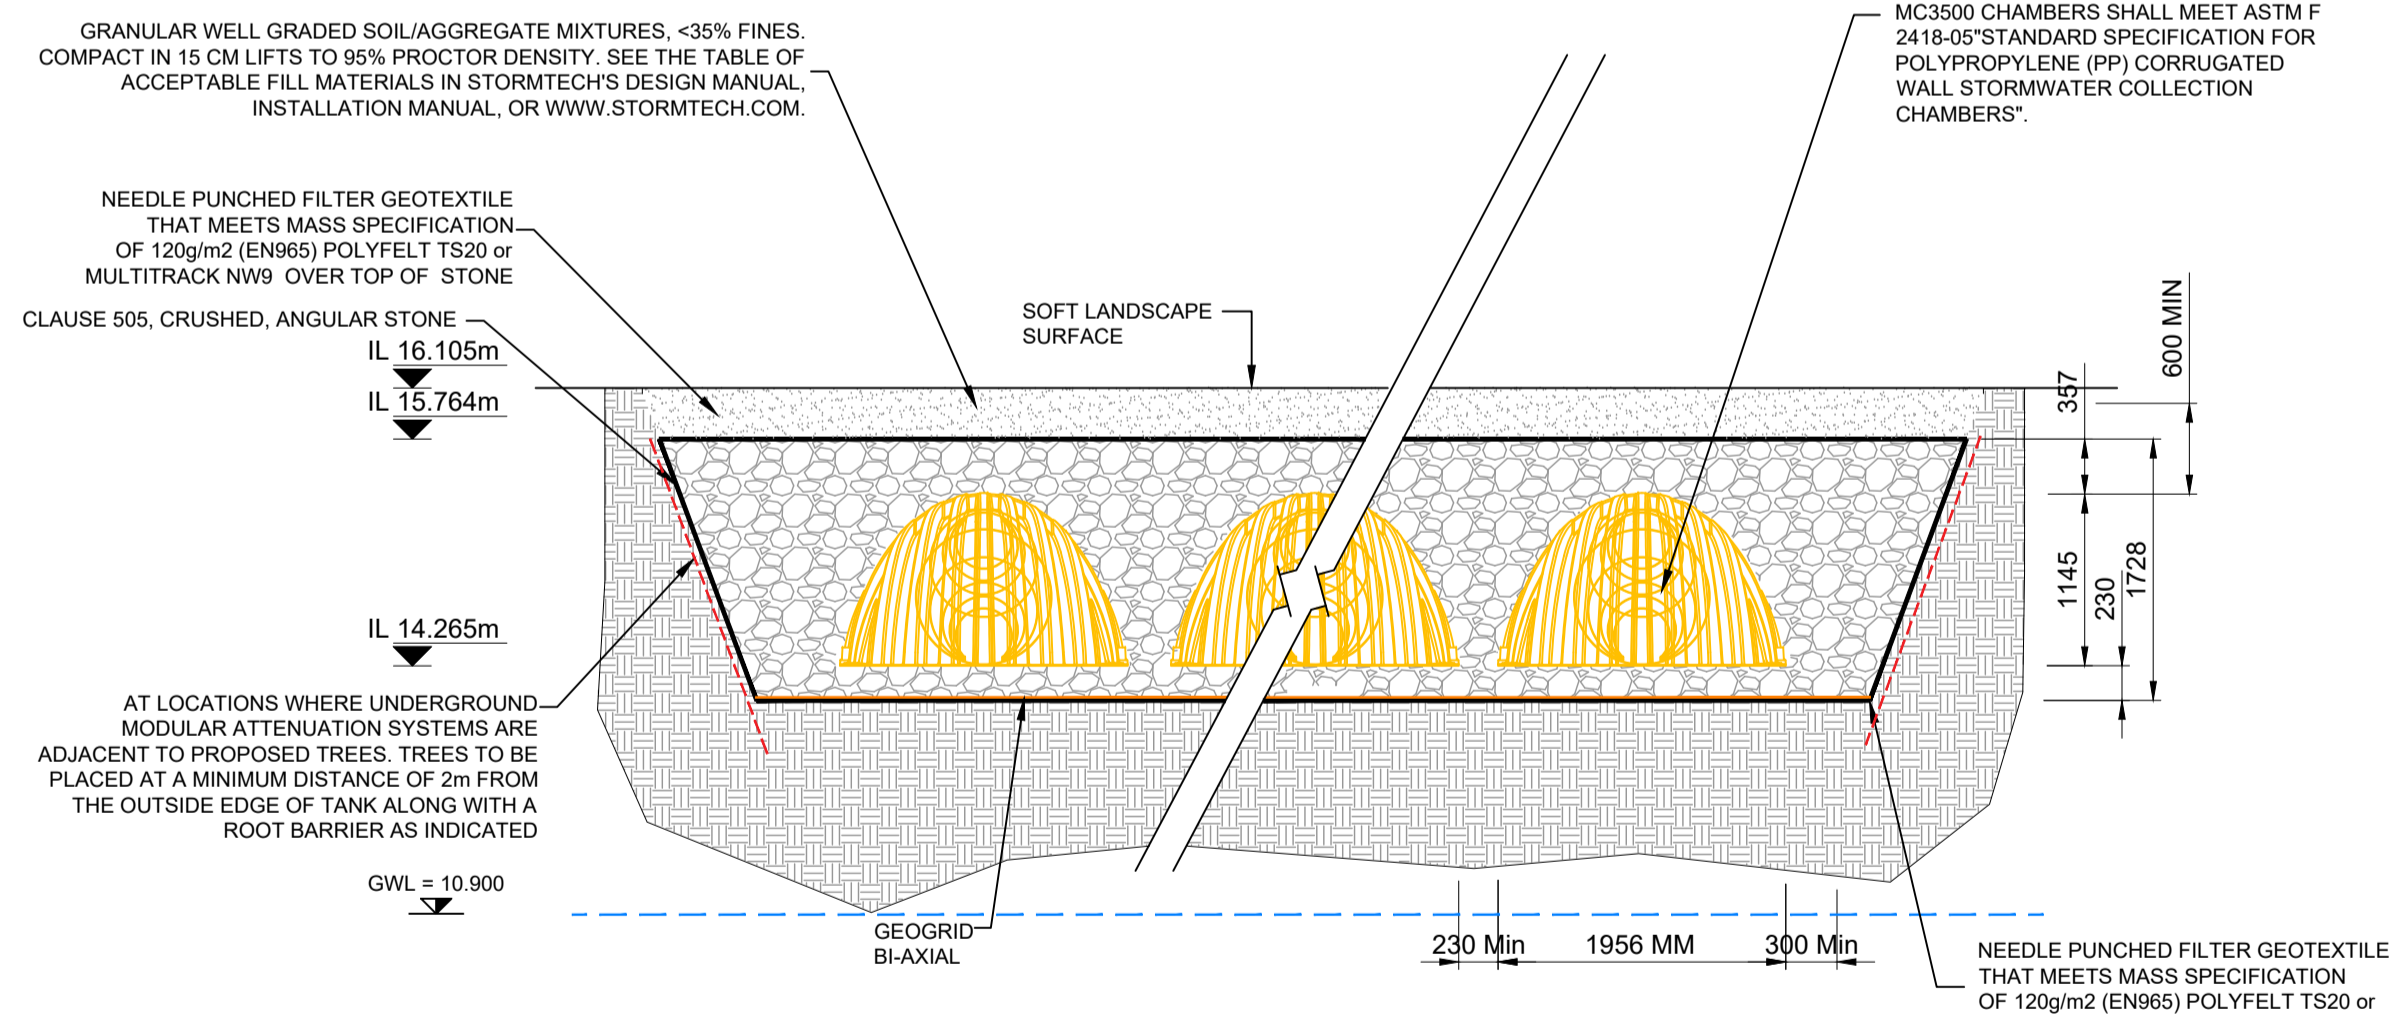

SECTION A
1:50

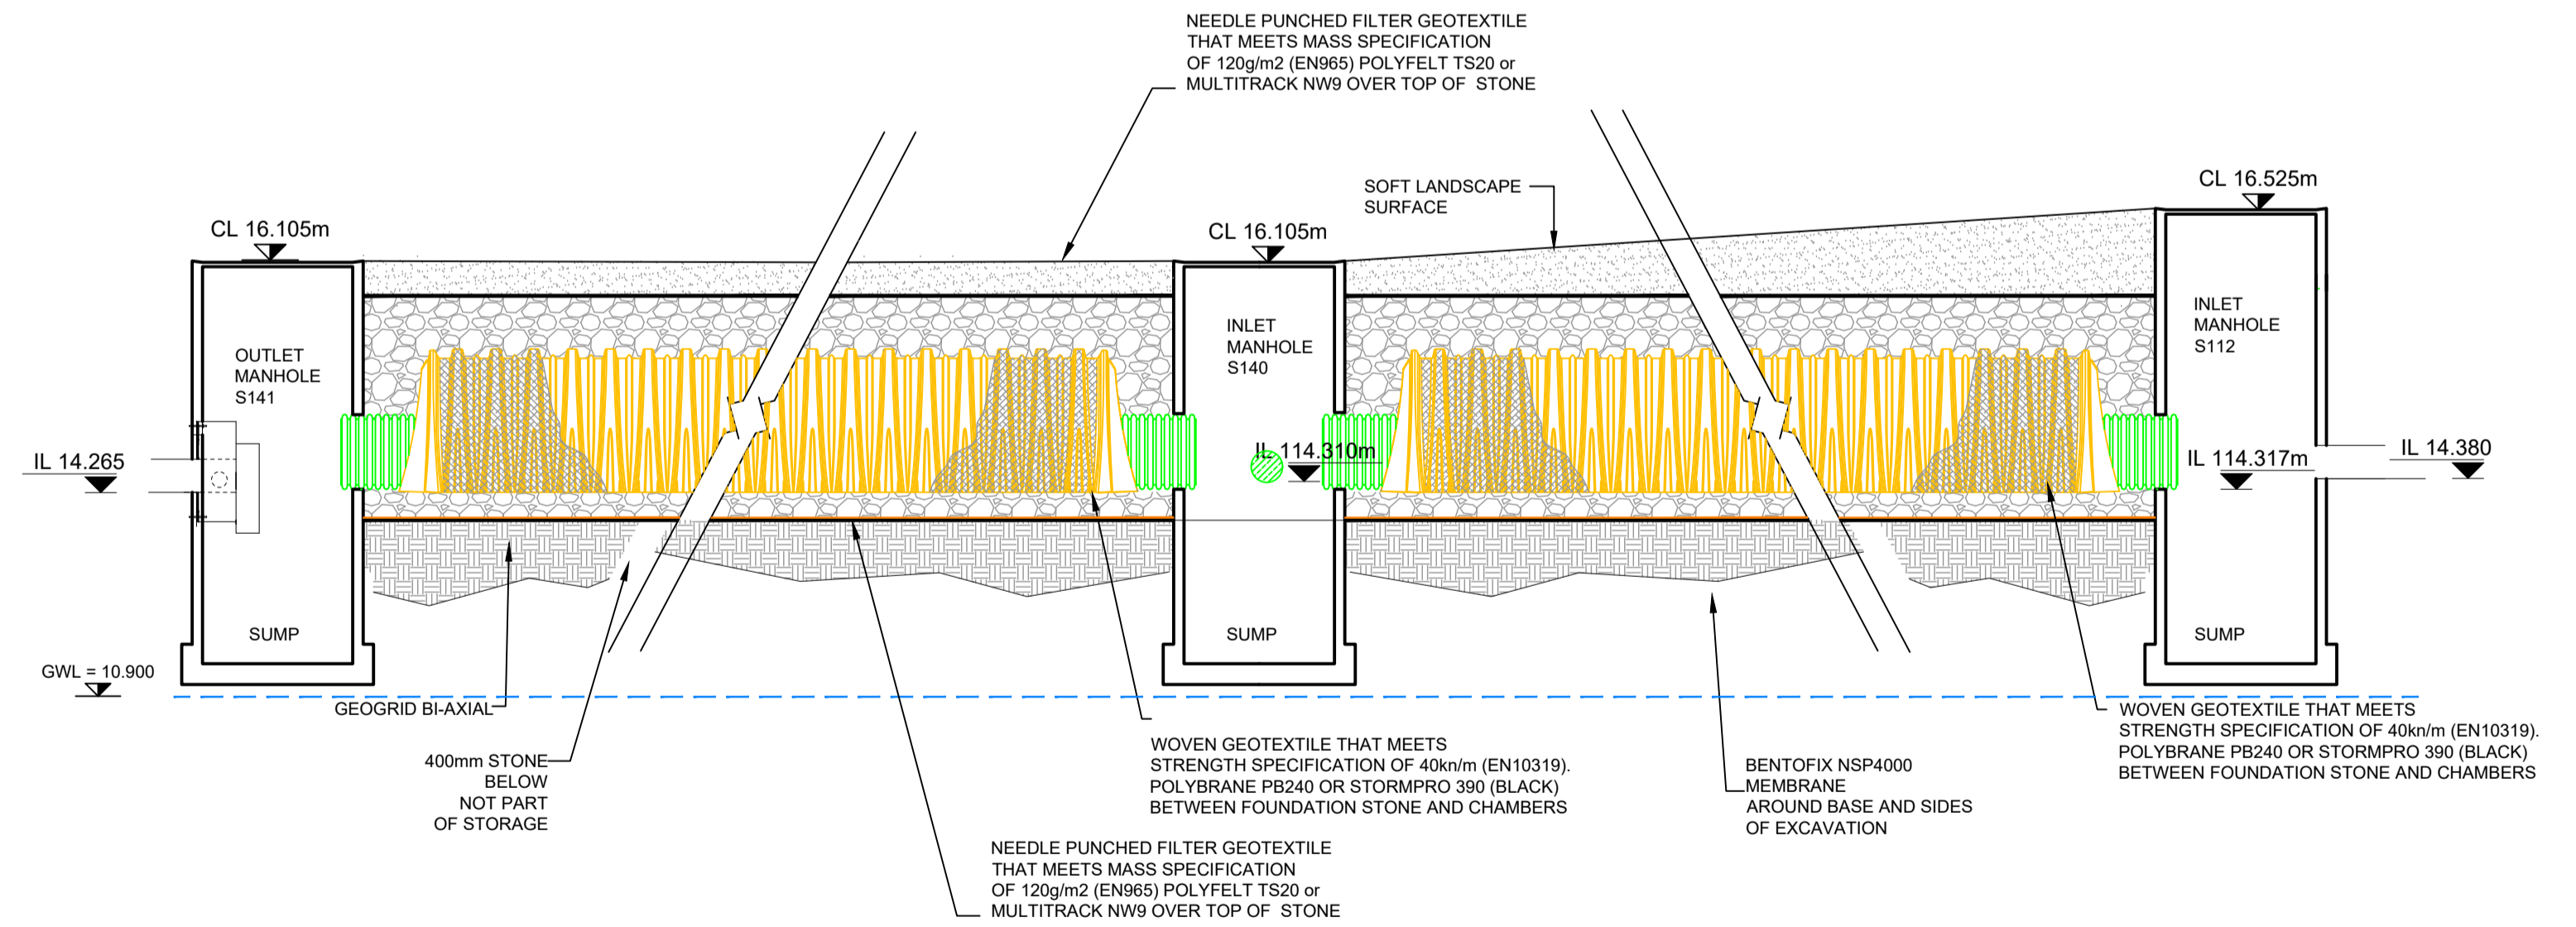

SECTION B
1:50

File: 5154251_EWE_SCD_0021-0027.dwg
Date: Oct 31, 2019 - 1:07pm
Plotted by: patrick.sheridan

Rev	Description	By	Date	Chk'd	Auth
-	FOR PLANNING	PS	18.10.19	AC	GH
-	FINAL CLIENT APPROVAL	PS	09.10.19	AC	GH

Atkins House, 150-155 Airside
Business Park, Swords, Co. Dublin
Tel (+353) 01 810 8000
Fax (+353) 01 810 8001

Unit 2B, 2200 Cork Airport
Business Park, Cork
Tel (+353) 021 429 0300
Fax (+353) 021 429 0360

2nd Floor Technology House
Parkmore Technology Park, Galway
Tel (+353) 091 786 0550
Fax (+353) 091 779 830

ATKINS

Member of the SNC-Lavalin Group

Client	AEVAL				
Project	WOODBROOK PHASE 1				
Original	Scale	Design/Drawn	Checked	Authorised	
AS	SHWON	PS	AC	GH	
Date	09.10.19	Date	09.10.19	Date	09.10.19
Status	Drawing Number			Rev	
P	5154251_EWE_SCD_0026			-	

Purpose	PLANNING				
Title	UNDERGROUND MODULAR ATTENUATION TANKS SHEET 6 OF 7				
Original	Scale	Design/Drawn	Checked	Authorised	
AS	SHWON	PS	AC	GH	
Date	09.10.19	Date	09.10.19	Date	09.10.19
Status	Drawing Number			Rev	
P	5154251_EWE_SCD_0026			-	