



A1

DO NOT SCALE


File: 5154251_EWE_SCD_0021-0027.dwg
Date: Oct 31, 2019 - 1:07pm
Plotted by: patrick.sheridan

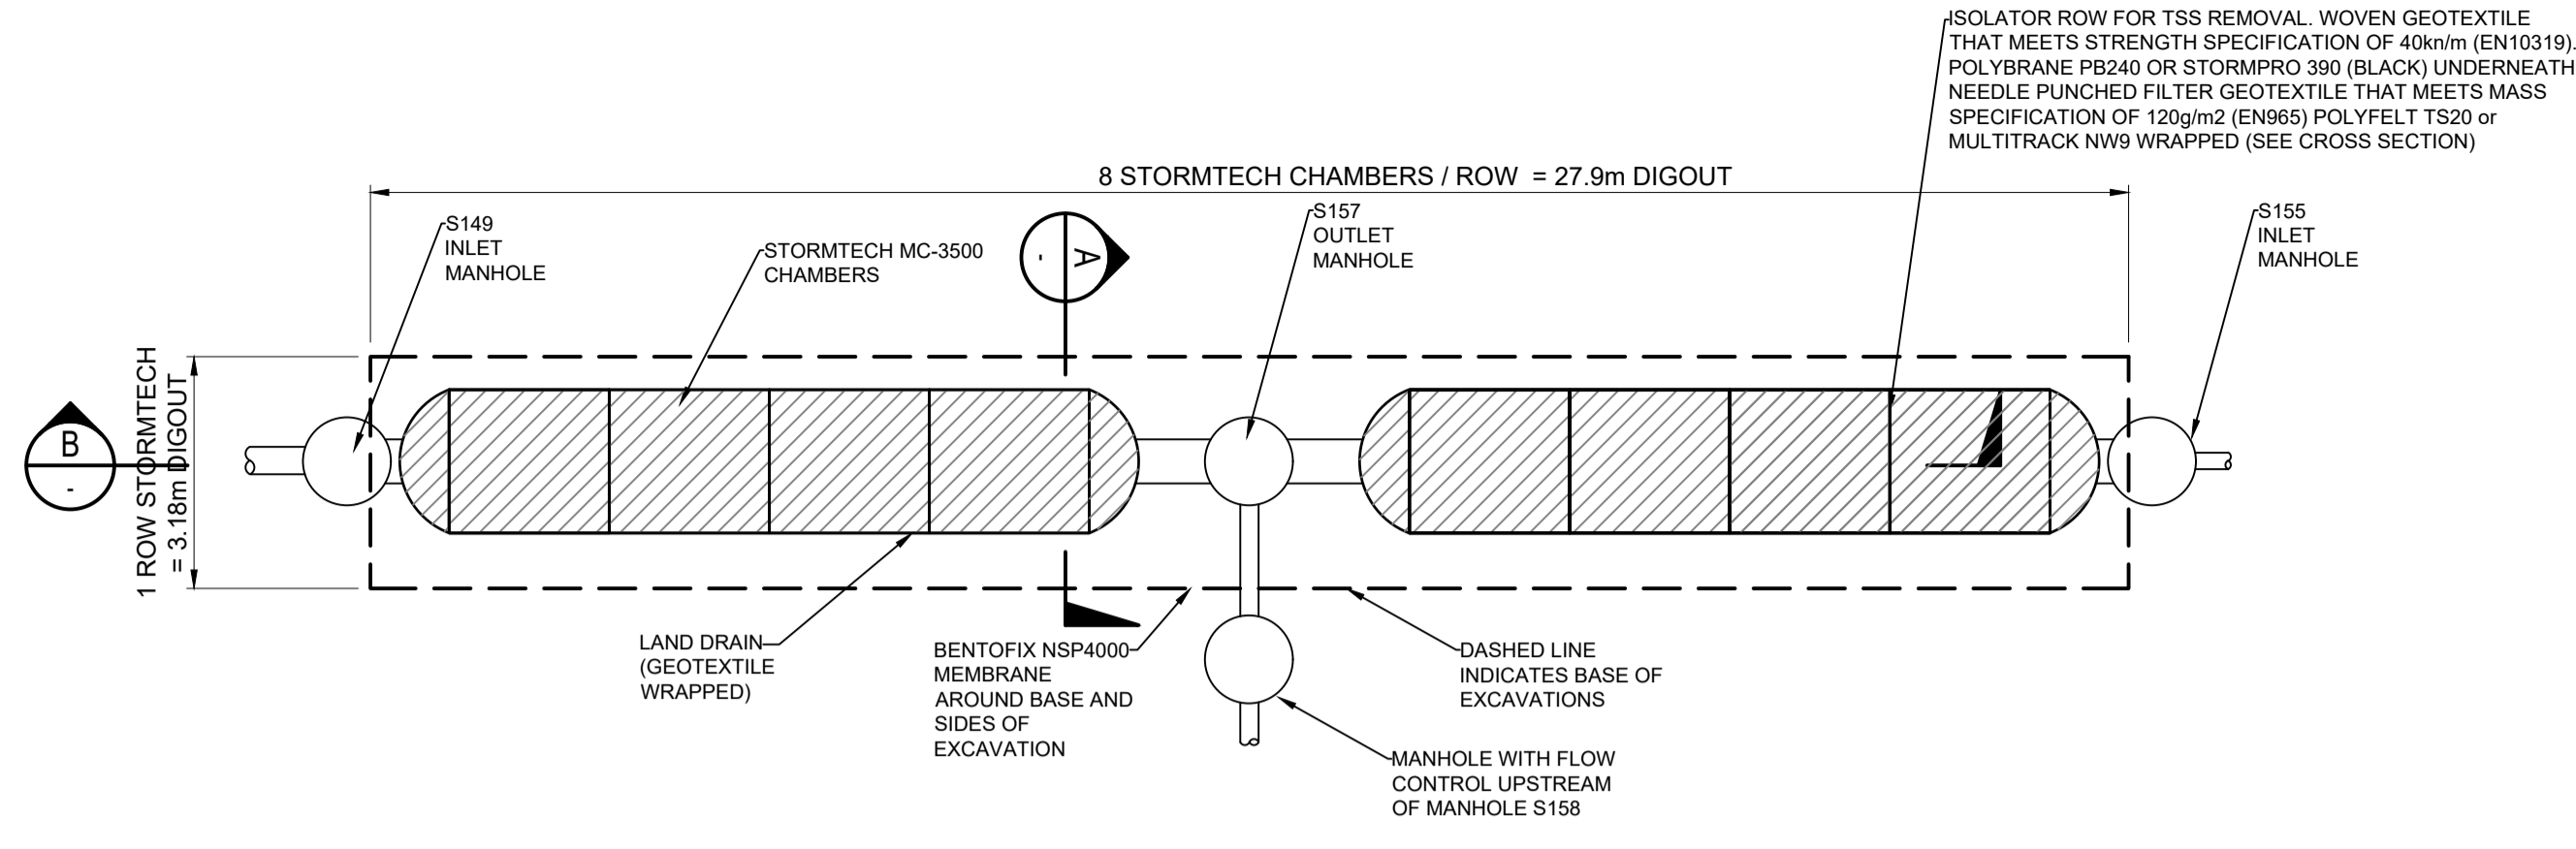

PROPOSED TANK J 88M³ CHAMBER LAYOUT PLAN
Scale at A1 1:100
Scale at A3 1:200

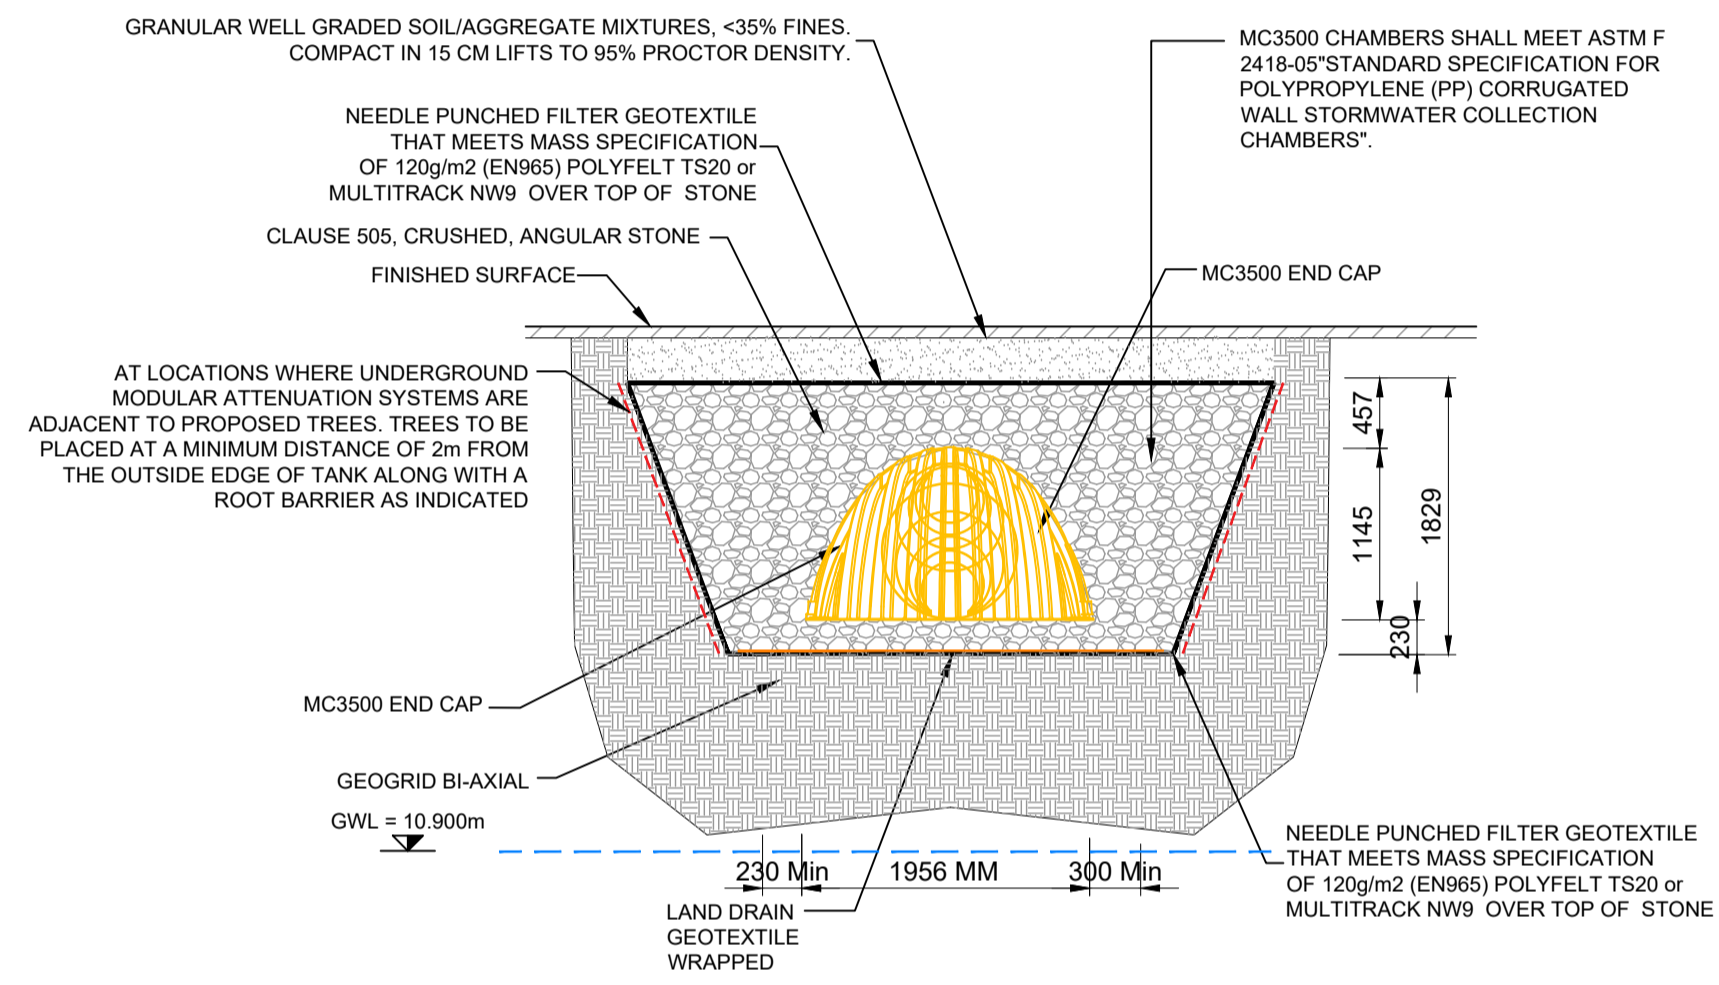

SECTION A
1:50

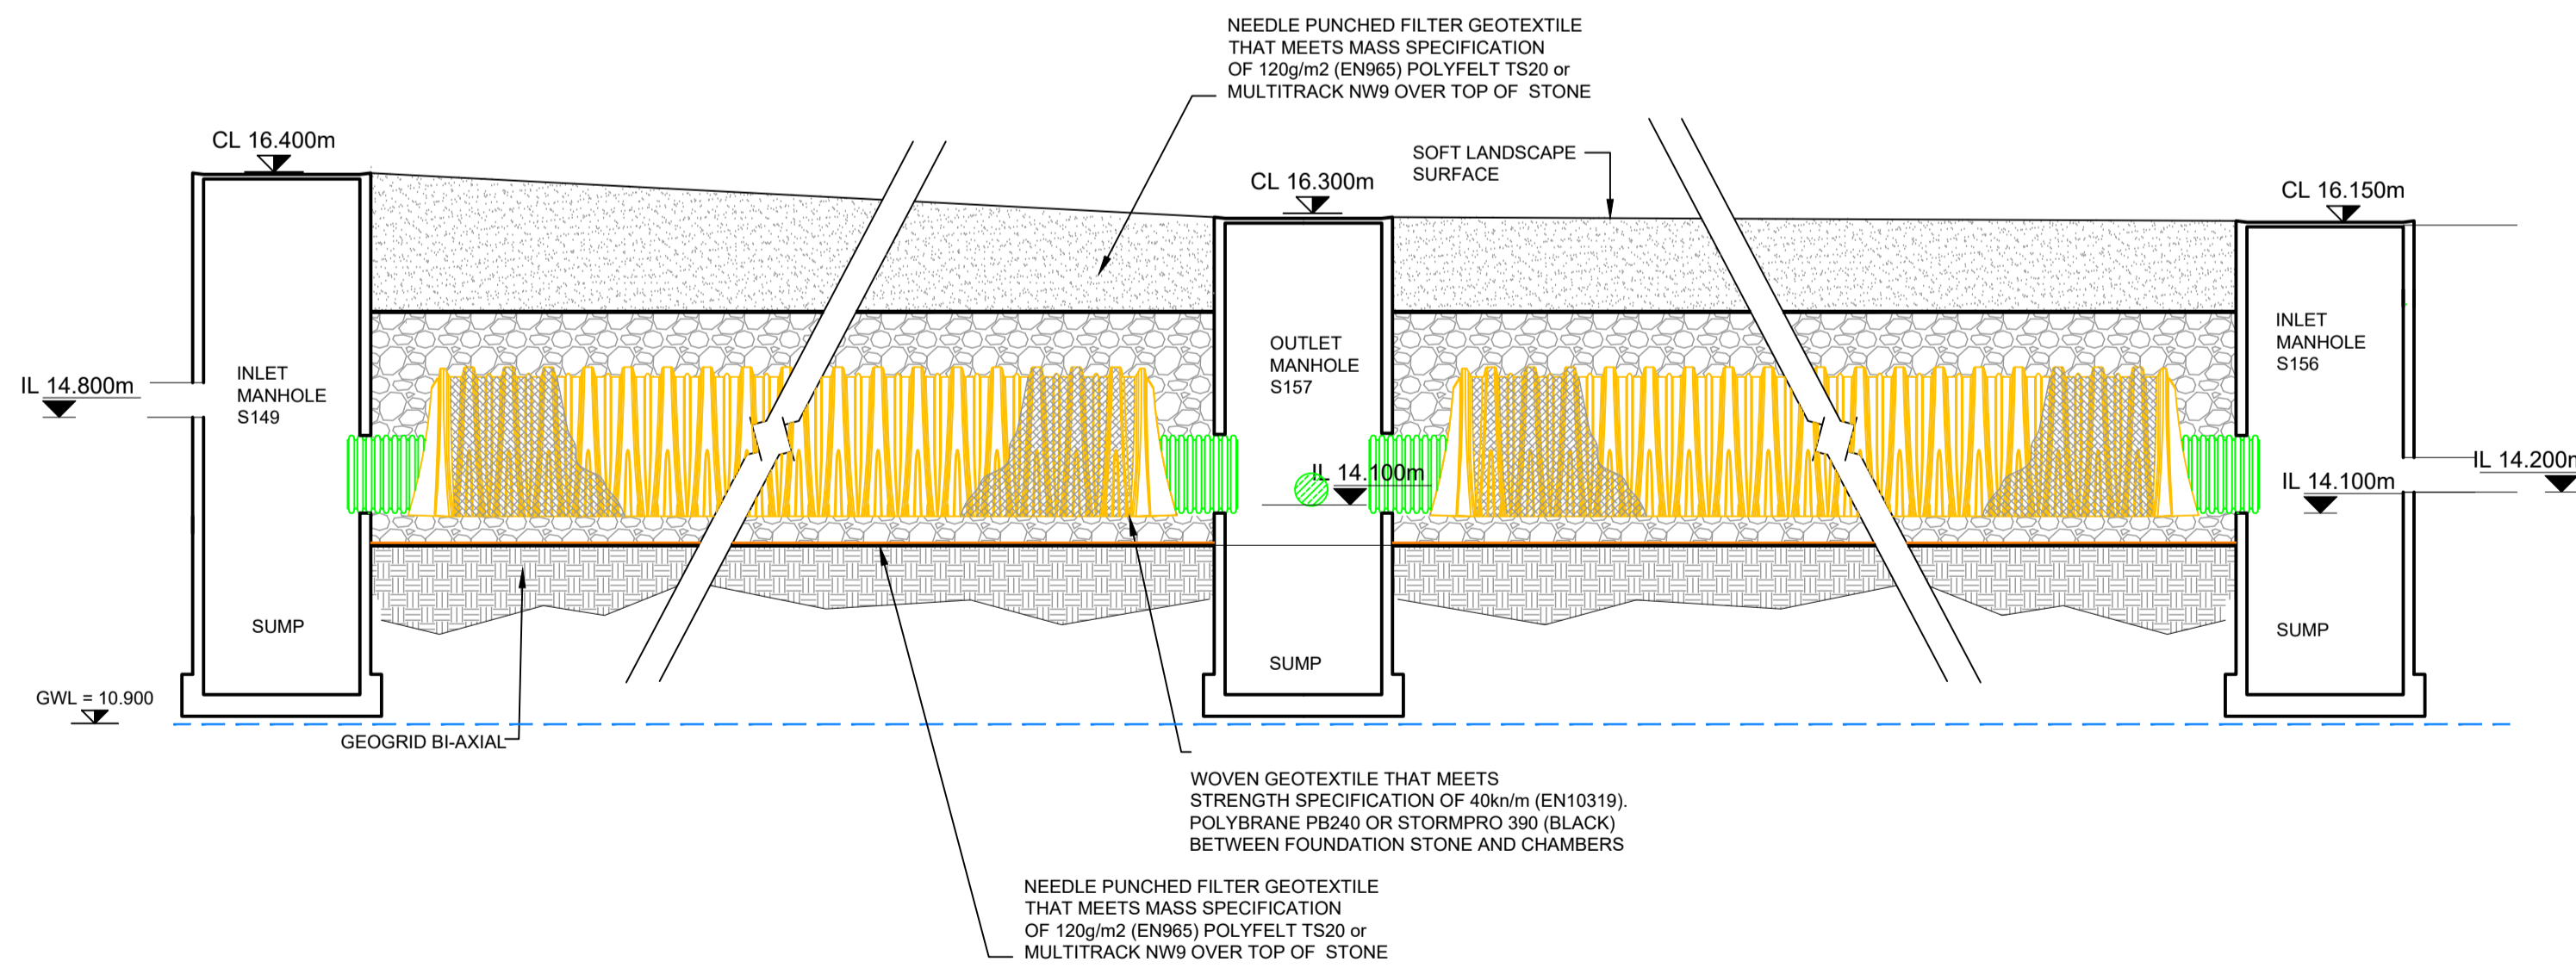

SECTION B
1:50

Rev	Description	By	Date	Chk'd	Auth
-	FOR PLANNING	PS	18.10.19	AC	GH
-	FINAL CLIENT APPROVAL	PS	09.10.19	AC	GH

ATKINS
Member of the SNC-Lavalin Group

Atkins House, 150-155 Airside
Business Park, Swords, Co. Dublin
Tel (+353) 01 810 8000
Fax (+353) 01 810 8001

Unit 2B, 2200 Cork Airport
Business Park, Cork
Tel (+353) 021 429 0300
Fax (+353) 021 429 0360

2nd Floor Technology House
Parkmore Technology Park, Galway
Tel (+353) 091 786 0350
Fax (+353) 091 779 830

Client	AEVAL		
Project	WOODBROOK PHASE 1		

Purpose	PLANNING		
Title	UNDERGROUND MODULAR ATTENUATION TANKS SHEET 7 OF 7		
Original Scale	AS SHOWN	Design/Drawn	PS
Checked	AC	Date	09.10.19
Authorised	GH	Date	09.10.19
Status	P	Drawing Number	5154251_EWE_SCD_0027
Rev	-		