



A1

DO NOT SCALE

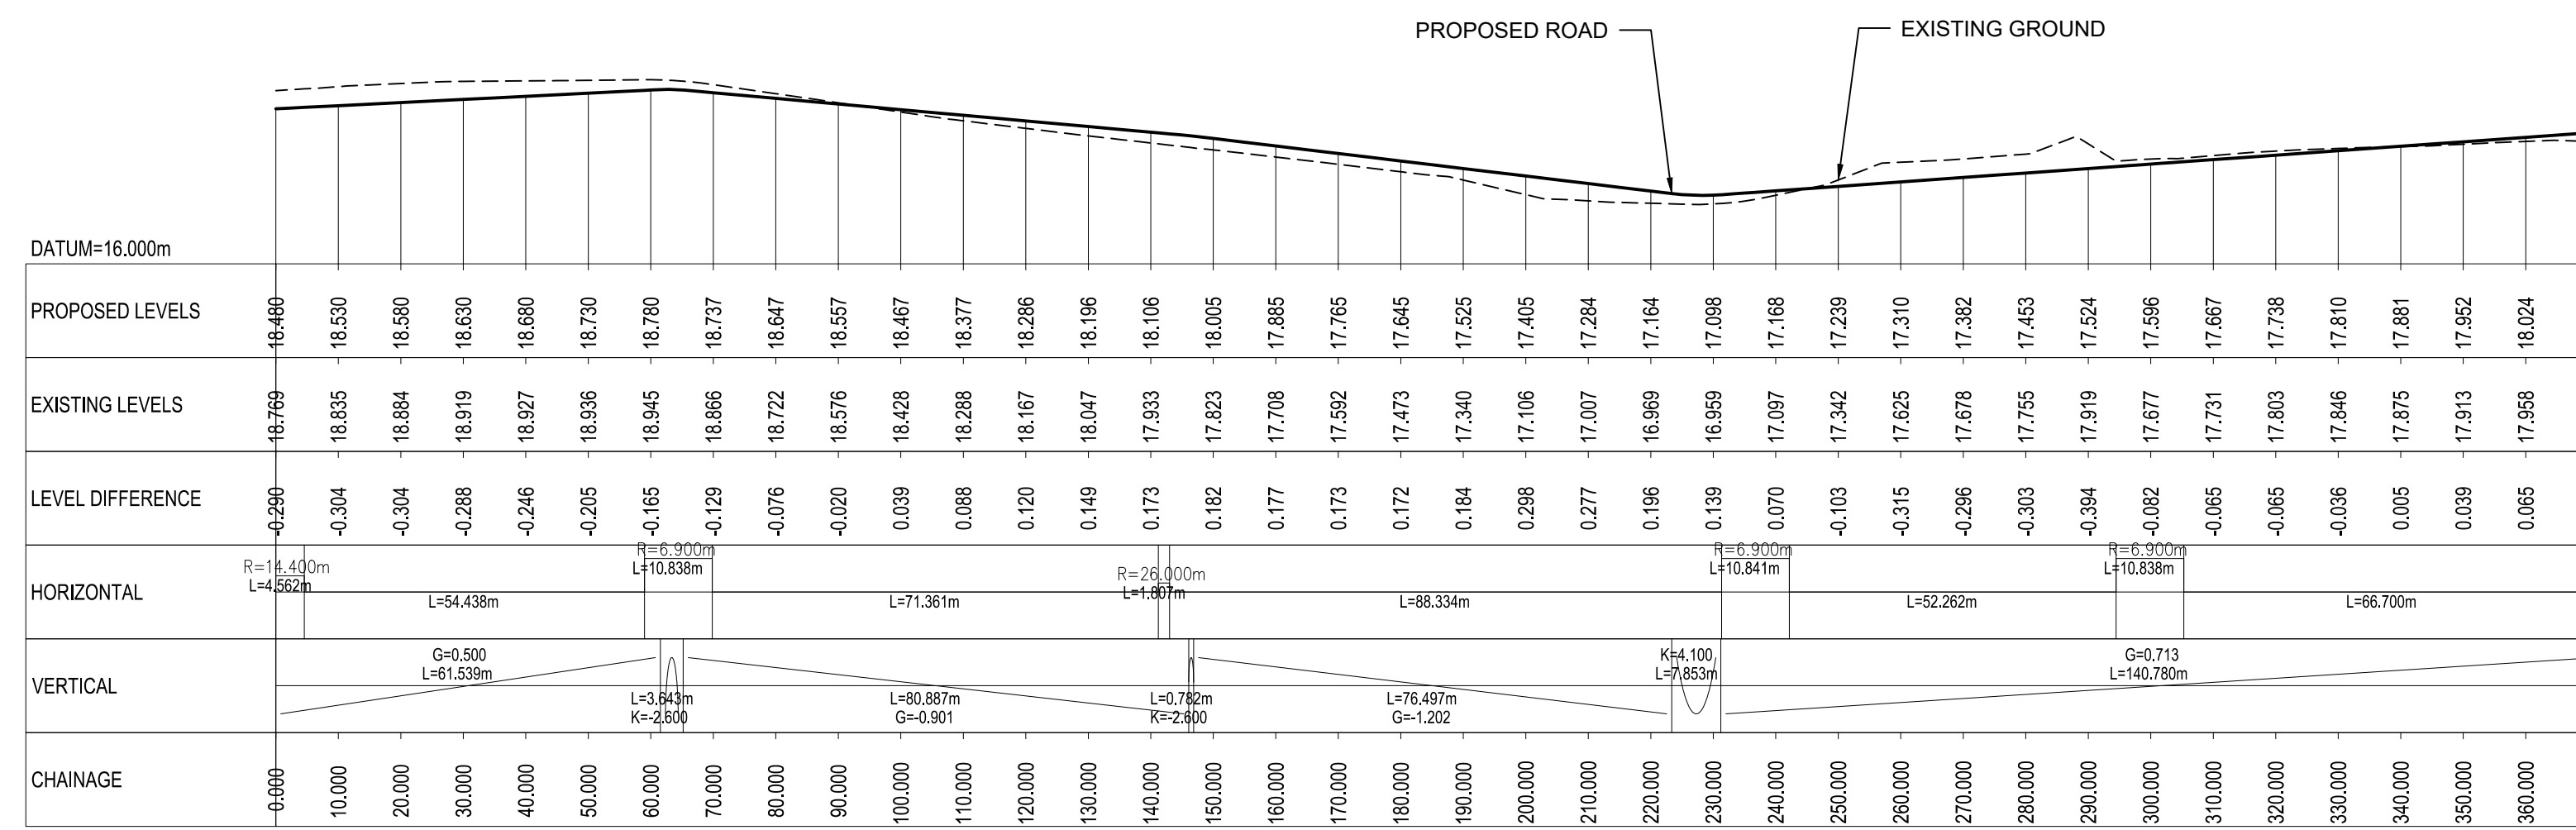


LONG SECTION MC43

SCALE: H 1:1000, V 1:100 at A1  
H 1:2000, V 1:200 at A3

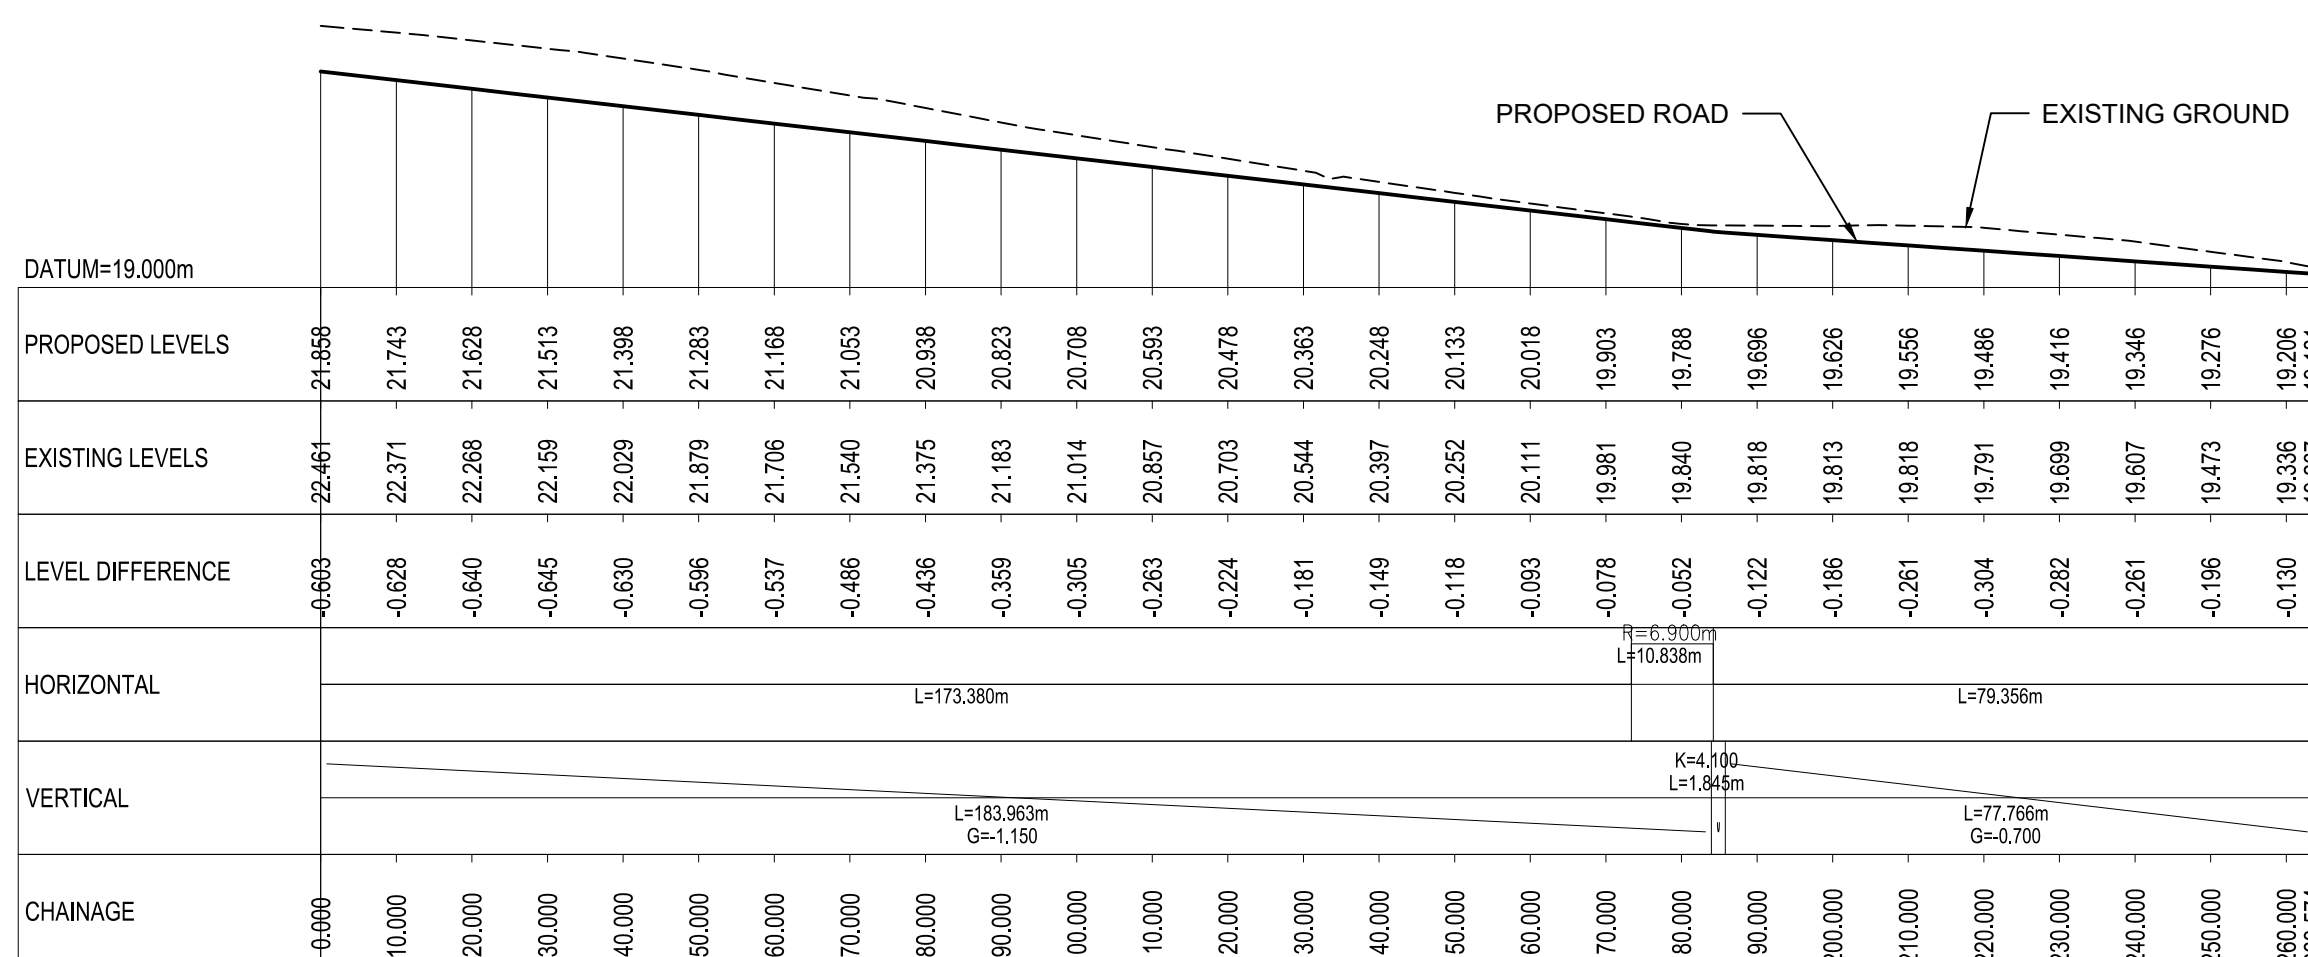


LONG SECTION MC50

SCALE: H 1:1000, V 1:100 at A1  
H 1:2000, V 1:200 at A3

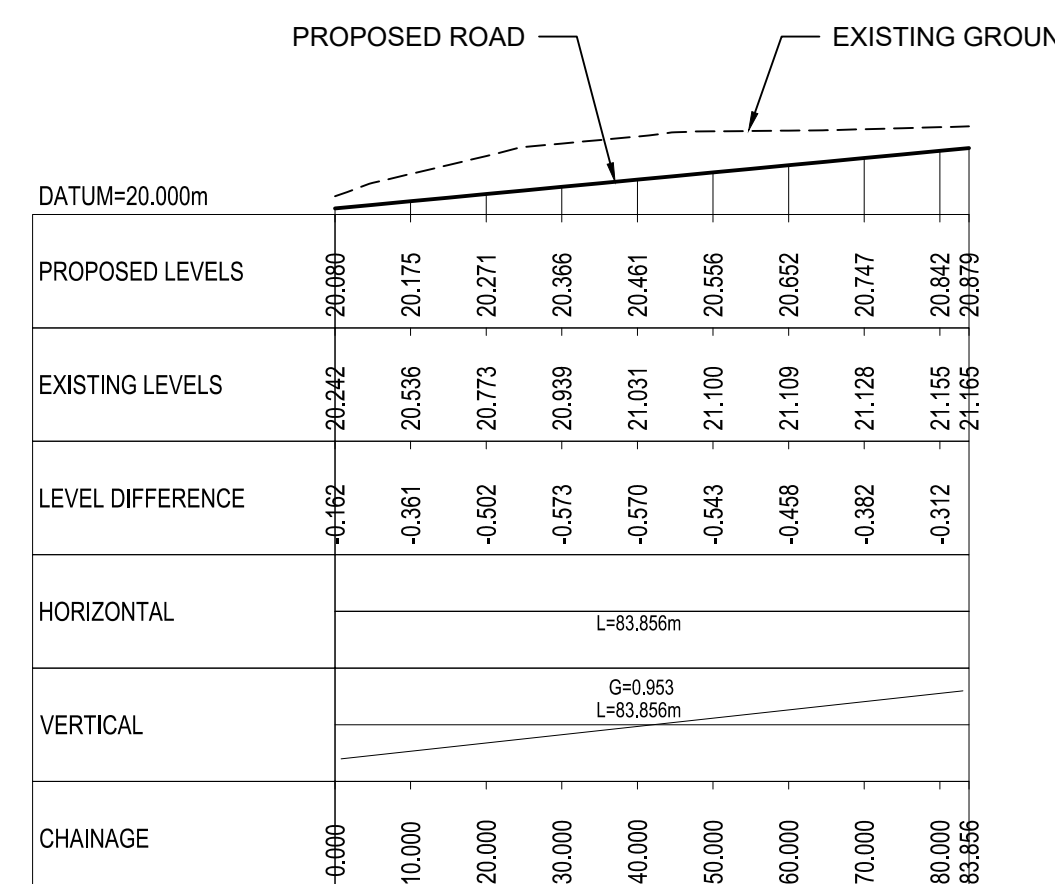


LONG SECTION MC51

SCALE: H 1:1000, V 1:100 at A1  
H 1:2000, V 1:200 at A3

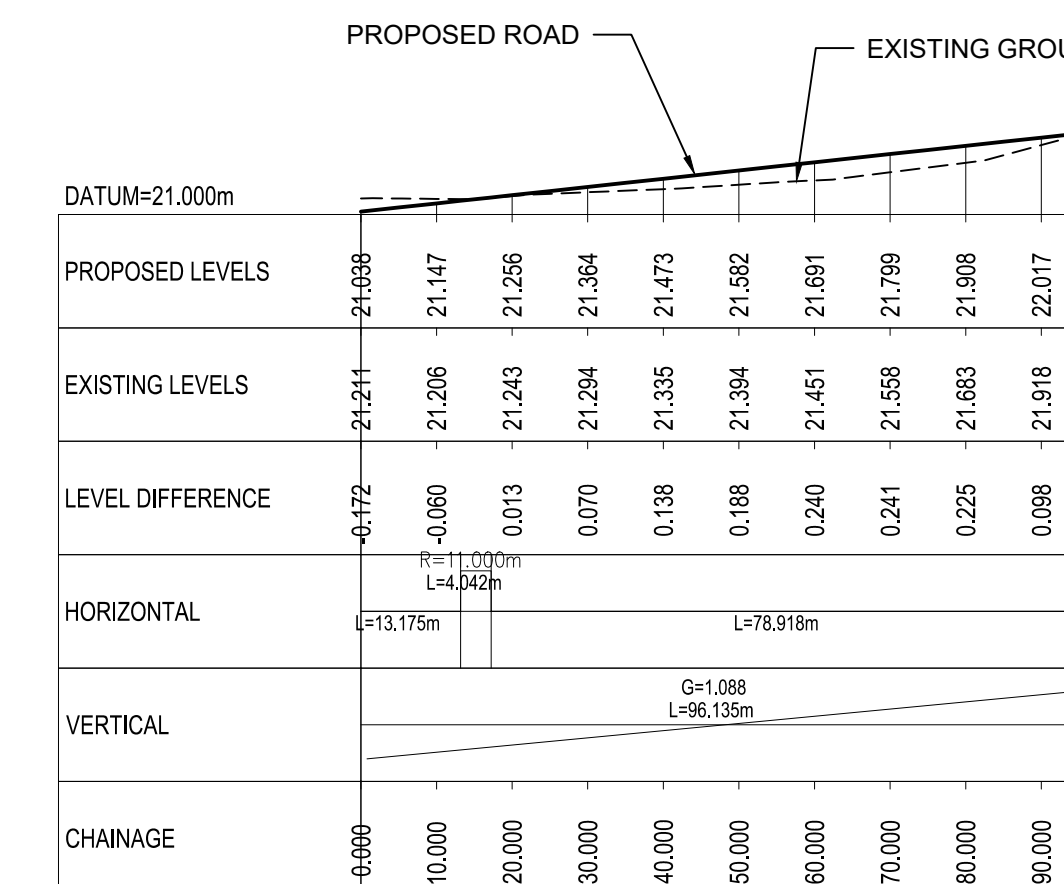


LONG SECTION MC70

SCALE: H 1:1000, V 1:100 at A1  
H 1:2000, V 1:200 at A3

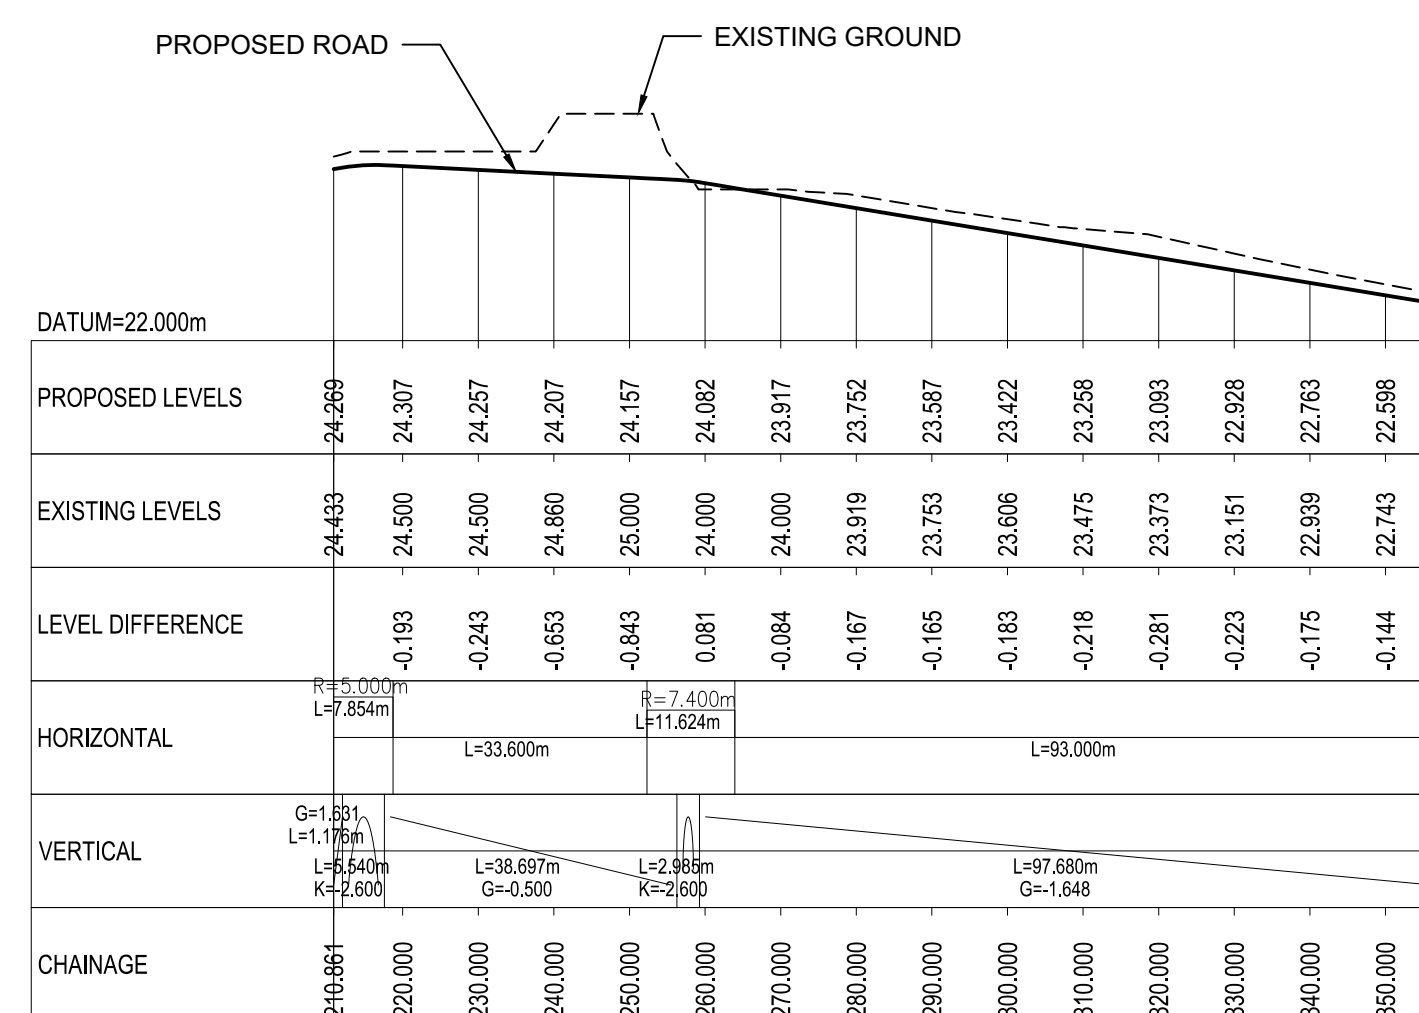

LONG SECTION MC80

SCALE: H 1:1000, V 1:100 at A1  
H 1:2000, V 1:200 at A3

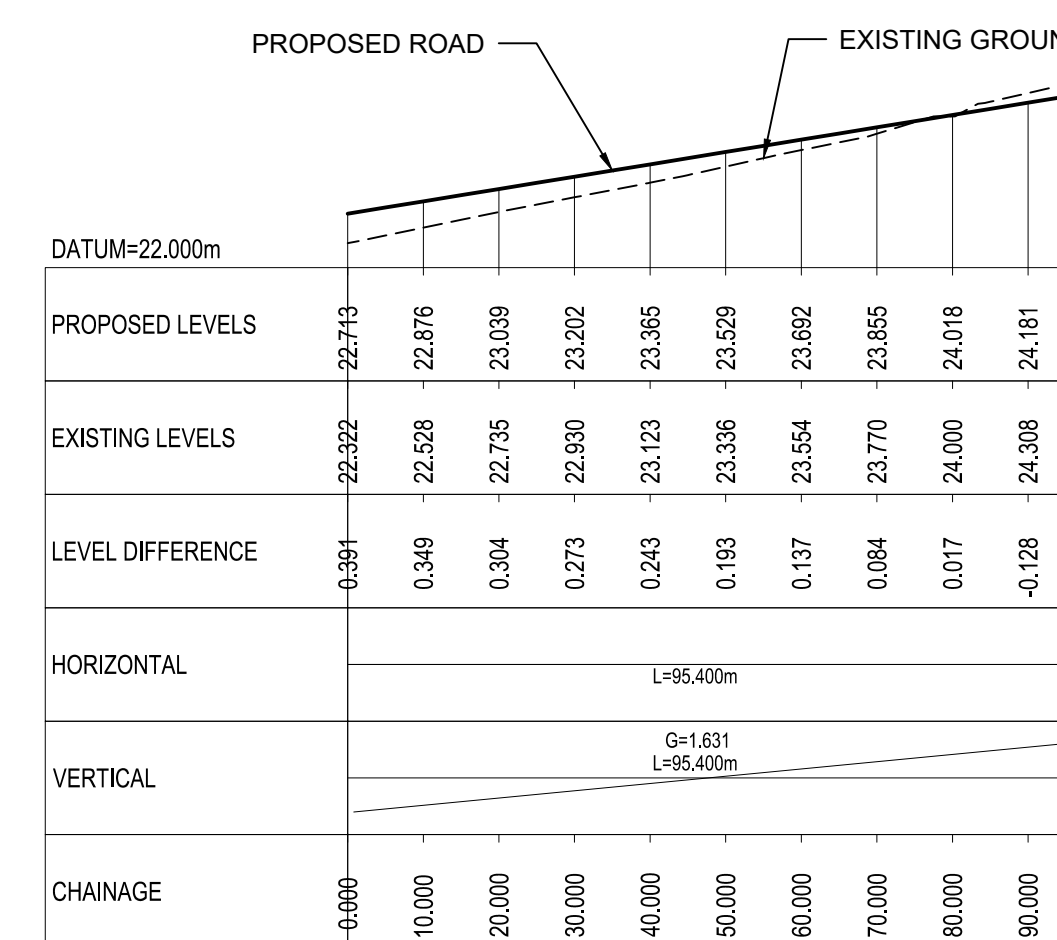

LONG SECTION MC81

SCALE: H 1:1000, V 1:100 at A1  
H 1:2000, V 1:200 at A3

GENERAL NOTES

- ALL DIMENSIONS ARE IN MILLIMETRES UNLESS NOTED OTHERWISE
- ONLY WRITTEN DIMENSIONS SHALL BE USED. NO DIMENSIONS SHALL BE SCALED FROM THE DRAWINGS
- ALL LEVELS ARE IN METRES AND ARE TO MALIN HEAD DATUM
- ALL COORDINATES ARE IN METRES AND ARE TO IRISH TRANSVERSE MERCATOR
- DRAWINGS ARE TO BE READ IN CONJUNCTION WITH THE SPECIFICATION

© ORDNANCE SURVEY IRELAND LICENSE NO. AR 0082518  
ORDNANCE SURVEY IRELAND & GOVERNMENT OF IRELAND

File: 5154251\_HTR\_DR\_0203.dwg  
Date: Oct 30, 2019 - 8:47am  
Plotted by: jwsh

Rev	Description	By	Date	Chk'd	Auth
B	PLANNING SUBMISSION	AK	29.10.19	JW	KB
A	FINAL CLIENT APPROVAL	AK	08.10.19	JW	KB
-	FOR PLANNING	AK	26.06.19	JW	KB

**ATKINS**  
Member of the SNC-Lavalin Group

Atkins House, 150-155 Airside  
Business Park, Swords, Co. Dublin  
Tel (+353) 01 810 8000  
Fax (+353) 01 810 8001

Unit 2B, 2200 Cork Airport  
Business Park, Cork  
Tel (+353) 021 429 0300  
Fax (+353) 021 429 0360

2nd Floor Technology House  
Parkmore Technology Park, Galway  
Tel (+353) 091 786 0350  
Fax (+353) 091 779 830

Client: **AEVAL**

Project: **WOODBROOK PHASE 1**

Purpose: <b>PLANNING</b>			
Title: <b>PHASE 1 PROPOSED LONG SECTION SHEET 3 OF 3</b>			
Original Scale: <b>AS SHOWN</b>	Design/Drawn: <b>RG</b>	Checked: <b>JW</b>	Authorised: <b>KB</b>
Date: <b>07.08.18</b>	Date: <b>07.08.18</b>	Date: <b>07.08.18</b>	Date: <b>07.08.18</b>
Status: <b>P</b>	Drawing Number: <b>5154251 / HTR / DR / 0203</b>	Rev: <b>B</b>	