



1 Site Location Map

- Application site outlined in red
- Lands in the ownership of the applicant and/or landowner
- Existing Irish Water Wayleave

Ordnance Survey Ireland License No. AR 0005019. All levels (in meters) are related to Mean head datum. All dimensions in millimeters. Figured dimensions only are to be taken from this drawing.

Ordnance Survey Sheet Number: 3518-17; 3518-19; 3518-23; 3518-24; 3568-02; 3568-03; 3568-04; 3518-22; 3518-18

KEY PLAN  
SCALE N.T.S.

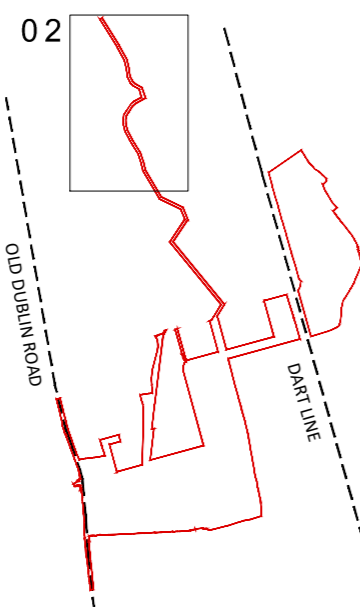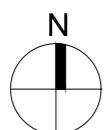

Revision Description

| Revision Description | Date       | Rev. No. | Issued by |
|----------------------|------------|----------|-----------|
| Issued for Planning  | 09.10.2019 | 1        | GH        |

Figured dimensions only to be used. This drawing is copyright of O'Mahony Pike Architects Ltd. All information is shared as per approved use in accordance with BS1192(2007) + A2(2016), Table 5; Standard Codes for Suitability of Models and Documents. If 'Information Approval Check' is empty, this information has been shared at S0 - WIP.



architecture | urban design  
email: info@omahonypike.com  
tel: +353 1 202 7400  
fax: +353 1 283 0822  
www.omahonypike.com

Dublin  
The Chapel  
Mount St. Anne's  
Milltown, Dublin 6  
D06 XNS2 Ireland

Cork  
26 South Mall  
Cork City  
Co. Cork  
T12 R2RV Ireland

Project No.: 1618  
Project Lead: SD  
Drawn By: TT / GH  
Model No.: 1618-OMP-00-00-DR-A-XX-10020  
Purpose: For Planning  
Scale @ A1: 1:2000  
Date Printed: 09.10.2019  
Current Rev.: 1

Project: Woodbrook Phase 1  
Location: Woodbrook  
Client: Aeval

Drawing Title: Site Location Map  
Drawing No.: 1618-OMP-00-00-DR-A-11020

Submittal - Checked By: Date