


SECTION J-J 1:500



SECTION K-K 1:500



SECTION 1 1:200

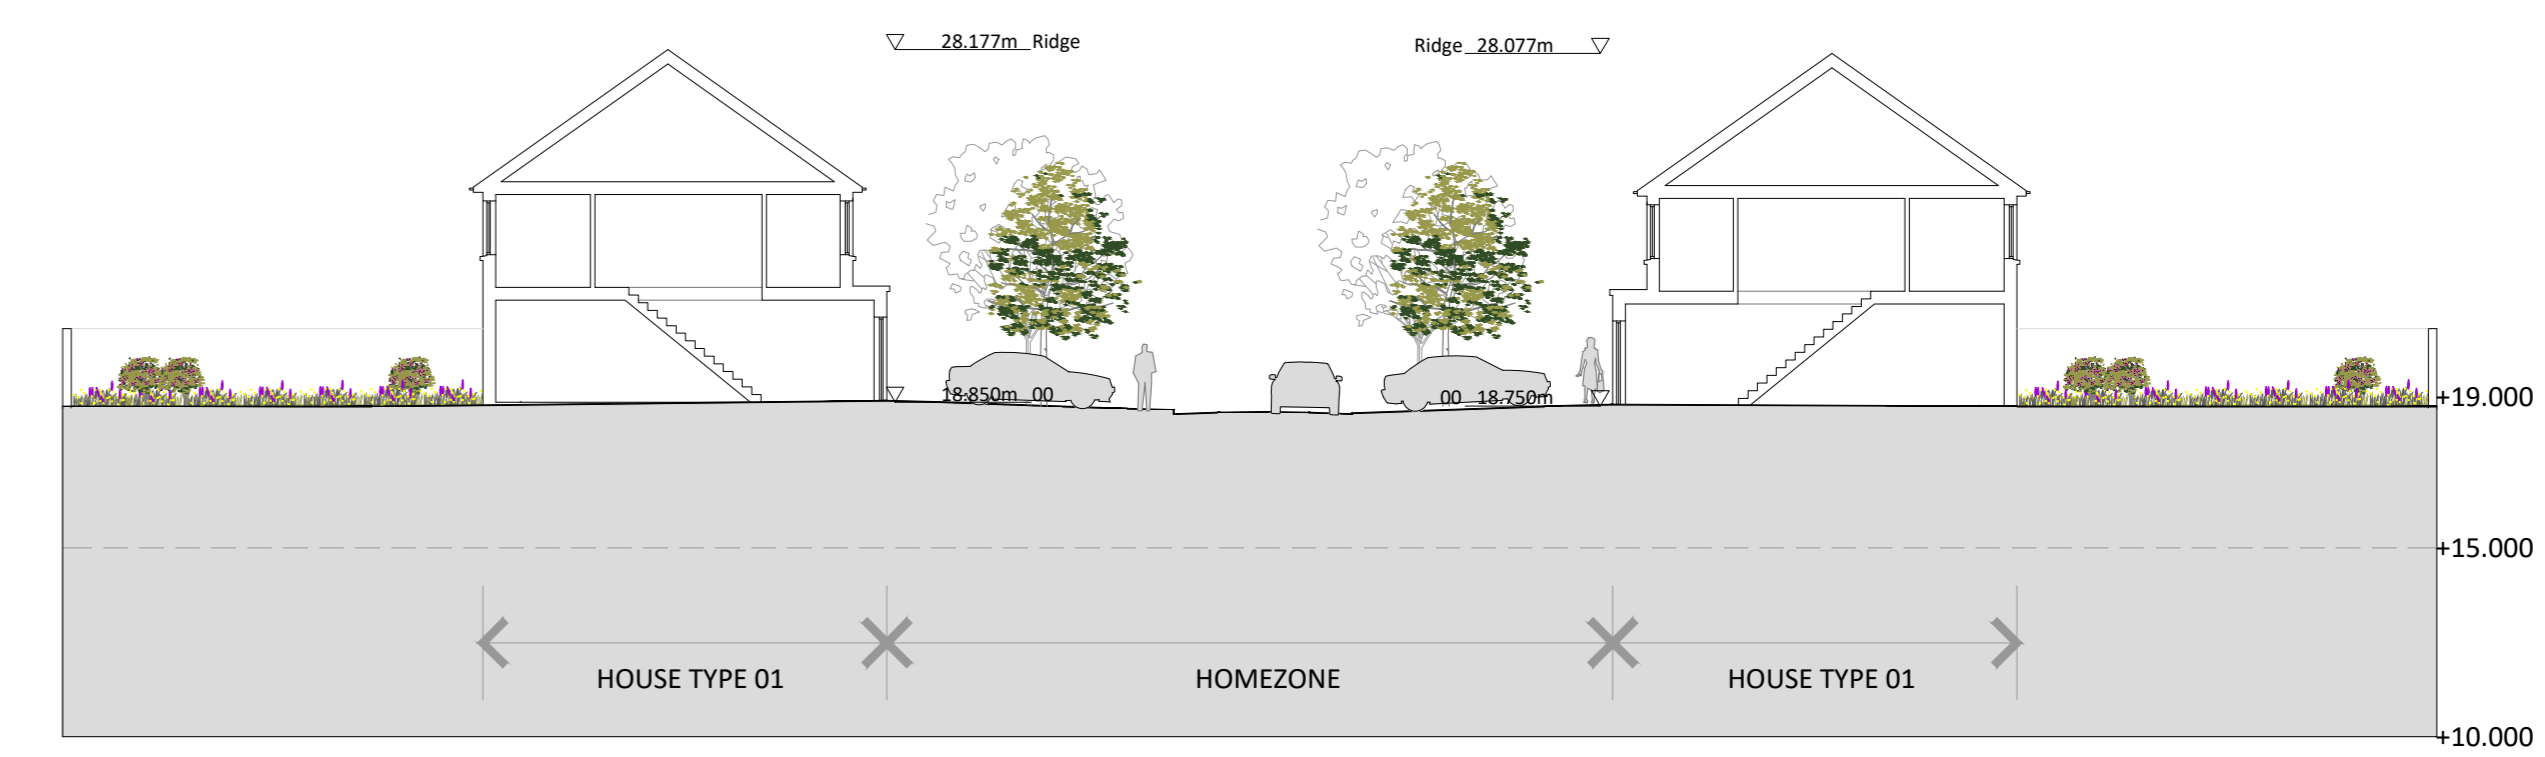


SECTION 2 1:200



SECTION 3 1:200



SECTION 4 1:200

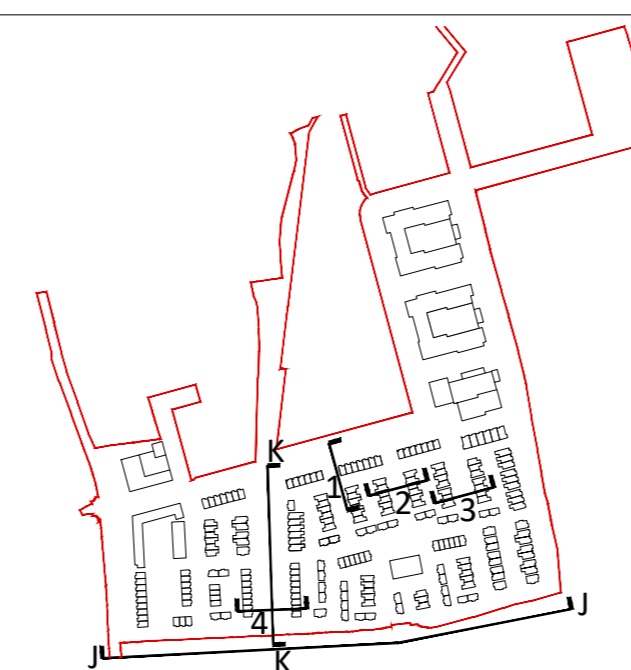

Key Plan

Ordnance Survey Ireland License No. AR 0005019  
 All levels (in meters) are related to Malin head datum. All dimensions in millimeters.  
 Figured dimensions only are to be taken from this drawing.  
 For details of materials, see individual building elevations.

Revision Description	Date	Rev. No.	Issued by
Planning	09-10-2019	1	AN

Figured dimensions only to be used. This drawing is copyright of O'Mahony Pike Architects Ltd. All information is shared as per approved use in accordance with BS1192(2007) + A2(2016), Table 5; Standard Codes for Suitability of Models and Documents. If 'Information Approval Check' is empty, this information has been shared at 50 - WIP.

**o'mahony pike**  
 architecture | urban design  
 email: info@mahonypike.com  
 tel: +353 1 202 7400  
 www.mahonypike.com

Dublin  
 The Chapel  
 Mount St. Anne's  
 Milltown, Dublin 6  
 D06 X052 Ireland

Cork  
 28 South Mall  
 Cork City  
 Co. Cork  
 T12 K9RY Ireland

Project No.: 1618  
 Project Lead: SD  
 Drawn By: AN  
 Model No.: 1618-OMP-00-00-DR-A-31000  
 Purpose: Planning

Scale @ A0: As Indicated  
 Date Printed: 09-10-2019  
 Current Rev.: 1

Project: Woodbrook Phase 1  
 Location: Woodbrook  
 Client: Aeval

Drawing Title: Site Sections - Page 2 of 2  
 Drawing No.: 1618-OMP-00-00-DR-A-31001