



Apartment Block Sections

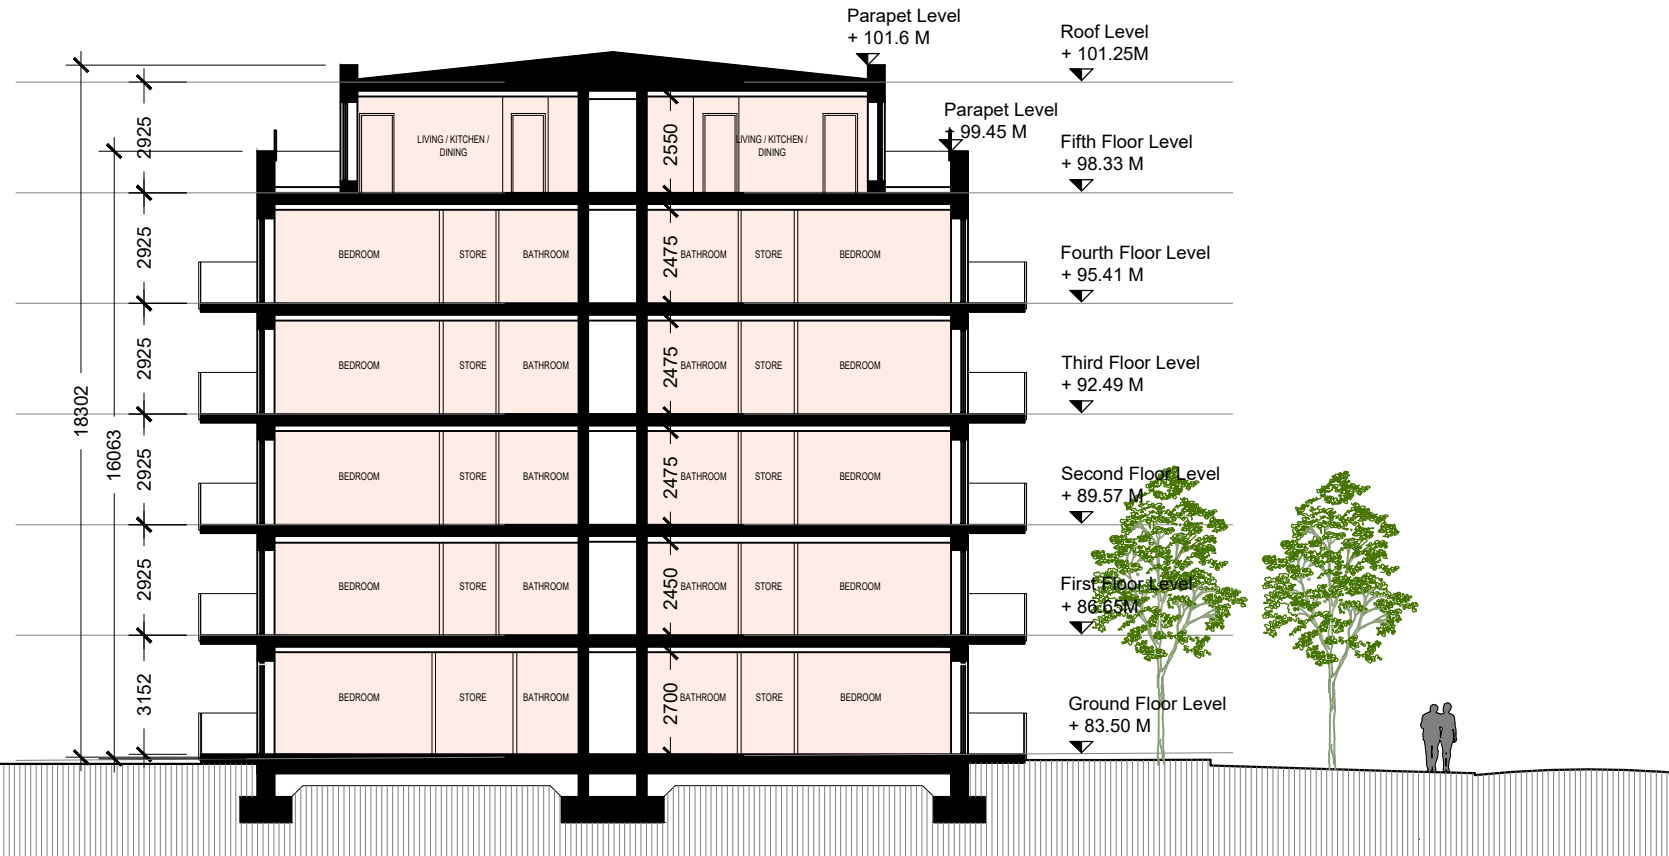


Section 1-B1

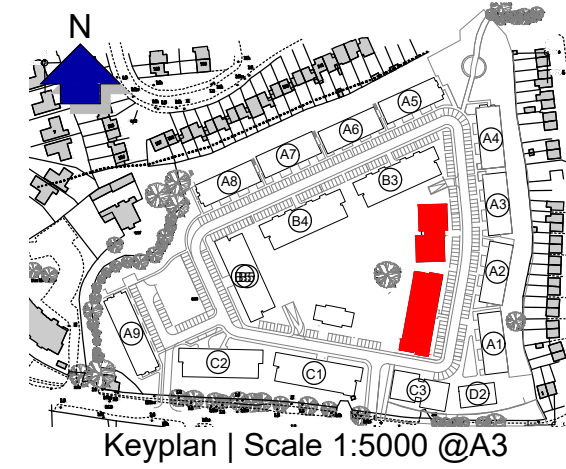

GENERAL NOTES

1. COPYRIGHT RESERVED
2. DO NOT SCALE DRAWING. USE FIGURED DIMENSIONS ONLY.
3. ALL DISCREPANCIES TO BE REPORTED TO ARCHITECT.
4. THE CONTRACTOR IS RESPONSIBLE FOR CHECKING ALL LEVELS AND DIMENSIONS.
5. ALL STRUCTURE TO BE TO STRUCTURAL ENGINEERS DETAILS.
6. ALL MECH & ELEC SERVICES TO SERVICES ENGINEERS DETAILS.
7. ALL PROPRIETARY ITEMS TO BE INSTALLED IN ACCORDANCE WITH MANUFACTURERS INSTRUCTIONS.
8. CONTRACTOR IS RESPONSIBLE FOR THE COORDINATION OF STRUCTURE FINISHES AND SERVICES.

REV	DATE	DESCRIPTION	BY
A	22.3.19	Height amended	

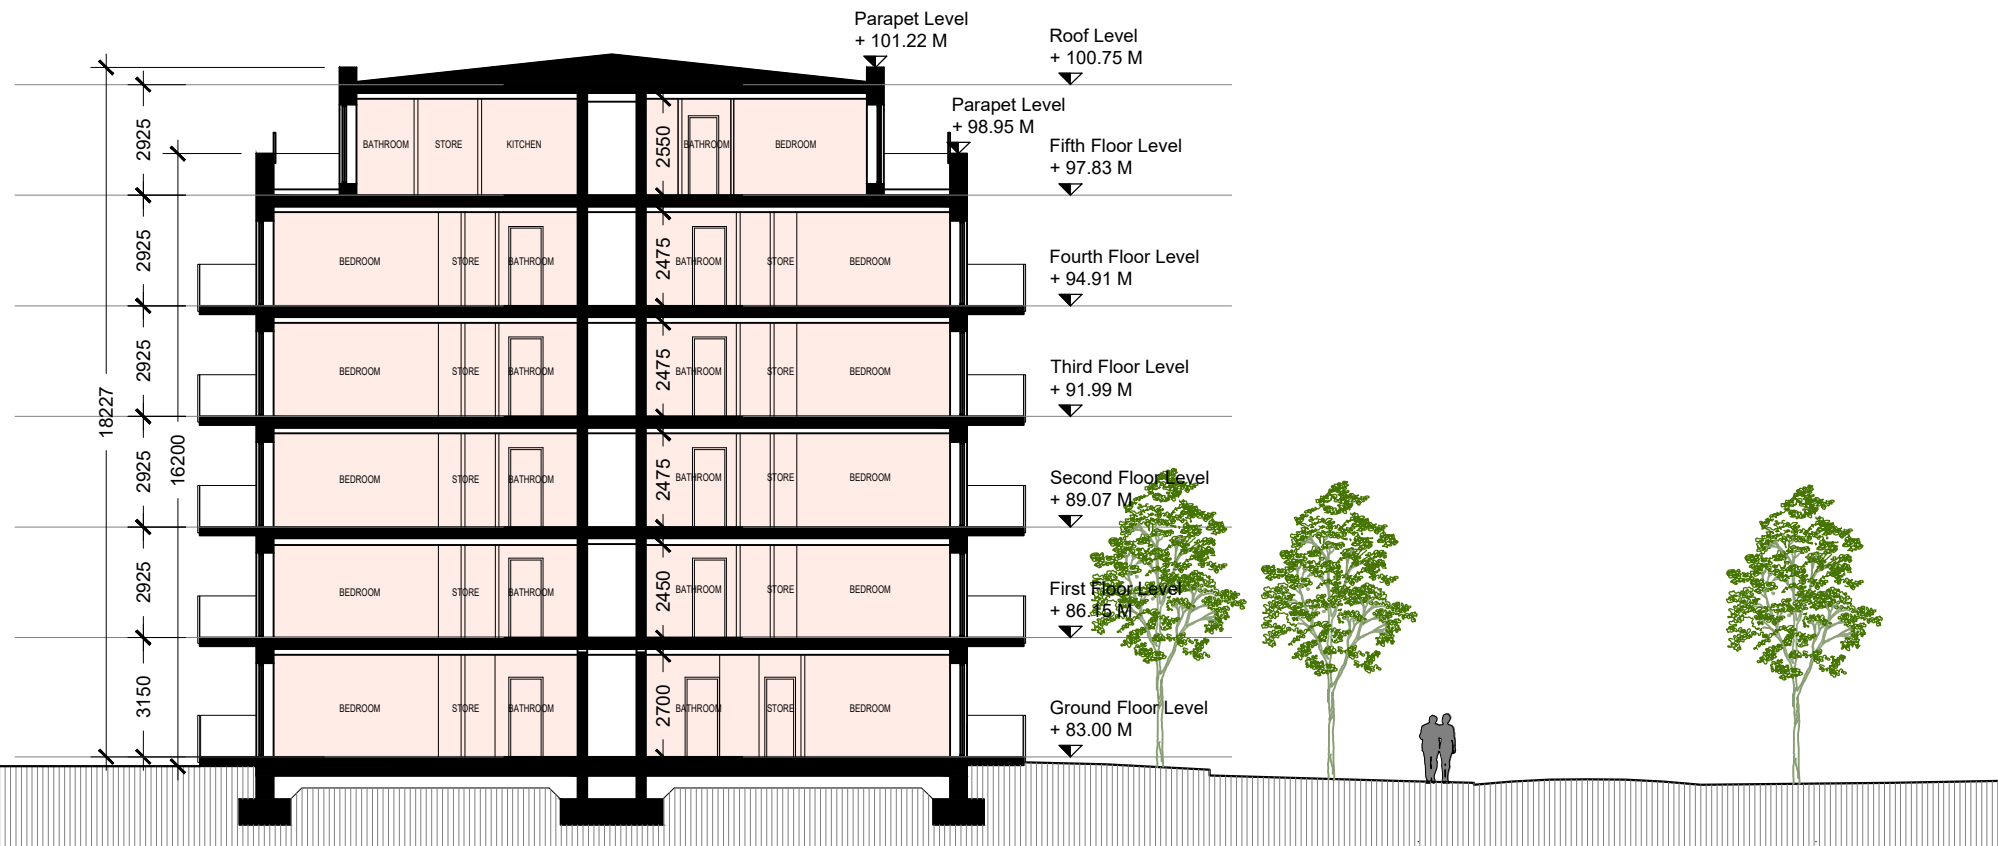

Section 1-B2





JOHN FLEMING
ARCHITECTS
 103 LEESON STREET UPPER, DUBLIN 4.
 T: (01) 6689888 E: info@jfa.ie W: www.jfa.ie

CLIENT
Ardstone Homes Ltd

PROJECT
Residential Development
at Scholarstown Road


DRAWING
Blocks B1 & B2 Sections

SCALE 1:200 @ A3	JOB NO. 1823
DRAWN BY BD	DATE November 2019
DRAWING NUMBER P-SEC-B1-2	REVISION A


DRAWING LOCATION
w:\18 pbn\182303-planning\3.1 planning application\3.1.2.rvt

DRAWING STATUS
PLANNING


Apartment Block Sections

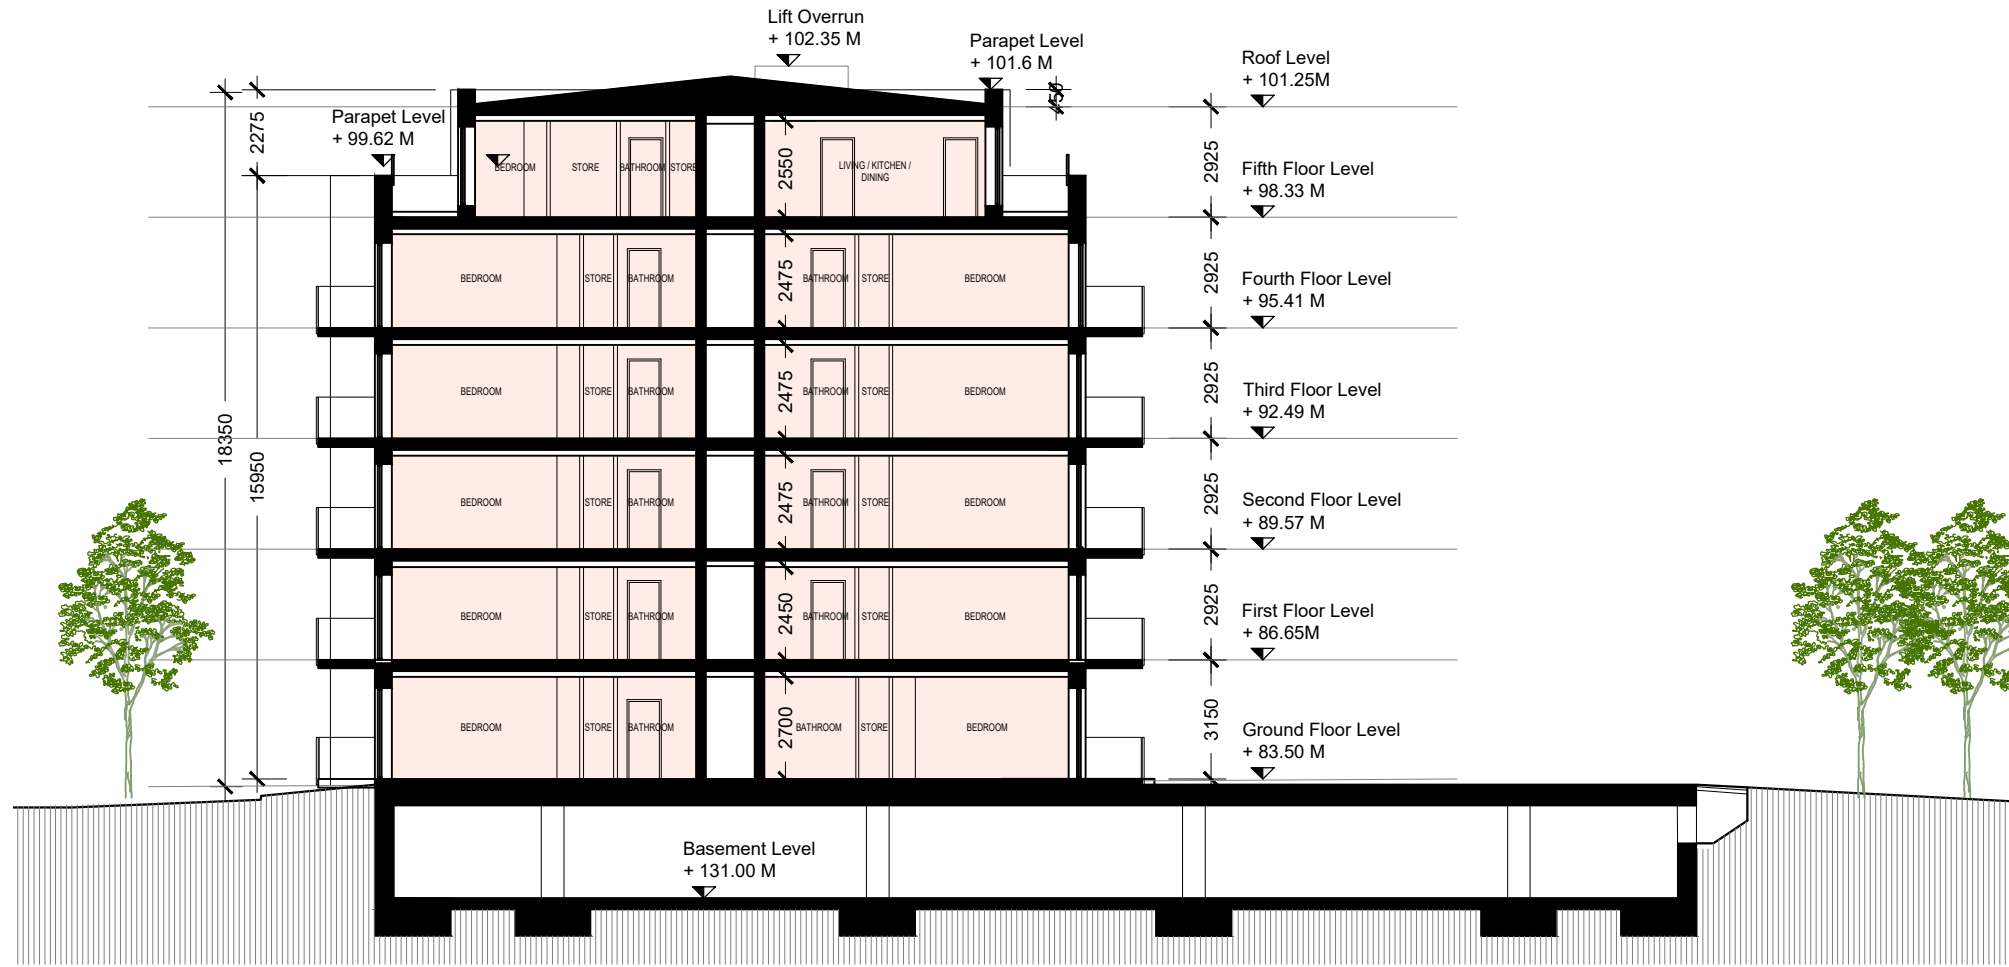

Section 1-B3

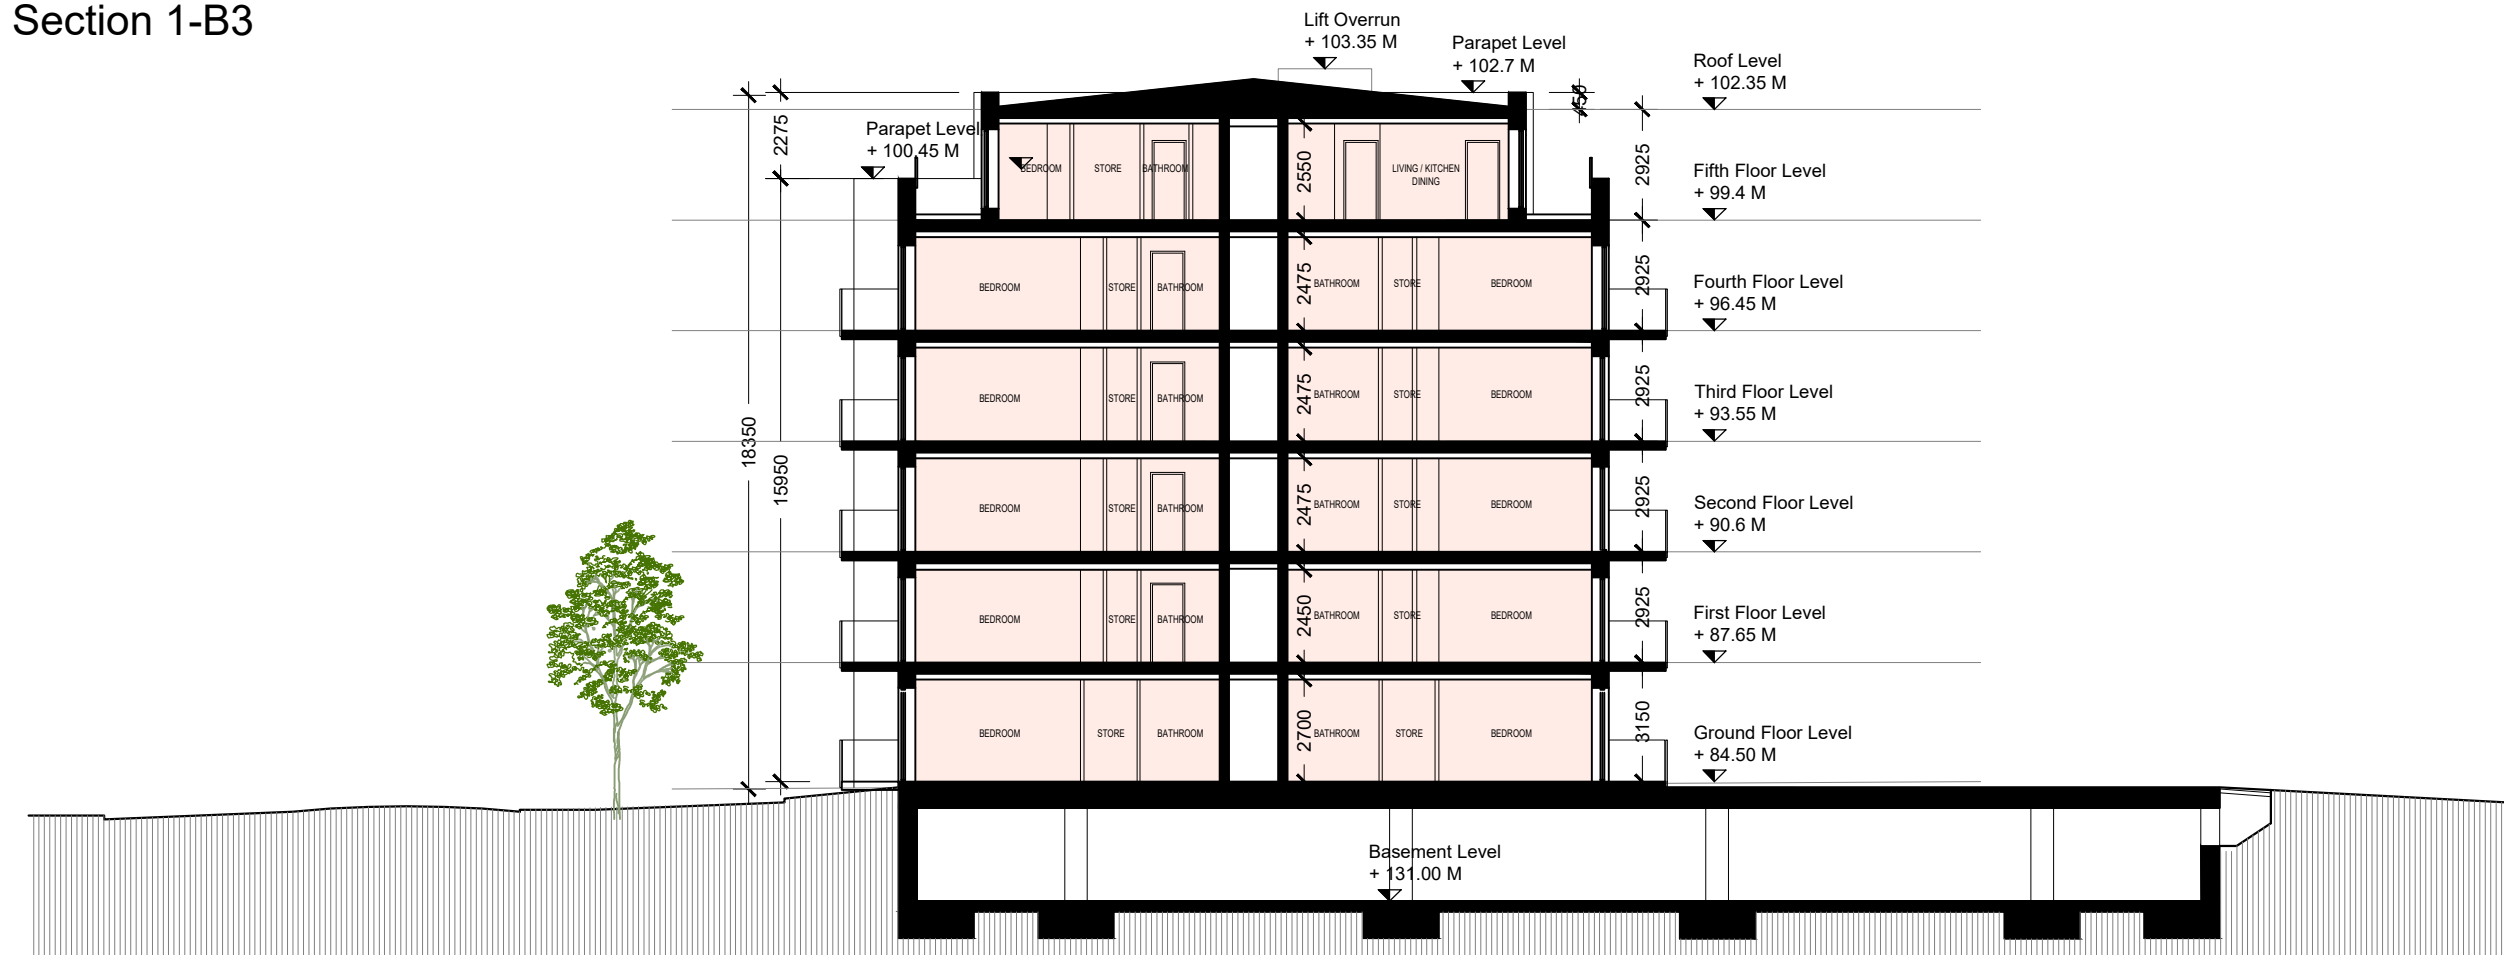

Section 1-B4

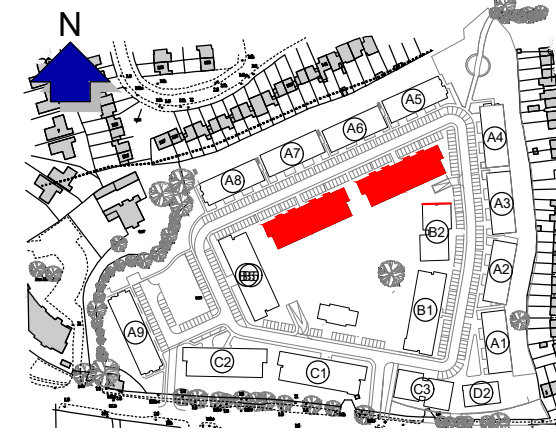

Keyplan | Scale 1:5000 @A3

GENERAL NOTES

1. COPYRIGHT RESERVED
2. DO NOT SCALE DRAWING. USE FIGURED DIMENSIONS ONLY.
3. ALL DISCREPANCIES TO BE REPORTED TO ARCHITECT.
4. THE CONTRACTOR IS RESPONSIBLE FOR CHECKING ALL LEVELS AND DIMENSIONS.
5. ALL STRUCTURE TO BE TO STRUCTURAL ENGINEERS DETAILS.
6. ALL MECH & ELEC SERVICES TO SERVICES ENGINEERS DETAILS.
7. ALL PROPRIETARY ITEMS TO BE INSTALLED IN ACCORDANCE WITH MANUFACTURERS INSTRUCTIONS.
8. CONTRACTOR IS RESPONSIBLE FOR THE COORDINATION OF STRUCTURE FINISHES AND SERVICES.

REV	DATE	DESCRIPTION	BY
A	22.3.19	Height amended	

JOHN FLEMING
ARCHITECTS
103 LEESON STREET UPPER, DUBLIN 4.
T: (01) 6689888 E: info@jfa.ie W: www.jfa.ie

CLIENT
Ardstone Homes Ltd

PROJECT
Residential Development
at Scholarstown Road

DRAWING
Blocks B3 & B4 Sections

SCALE
1:200 @ A3

JOB NO.
1823

DRAWN BY
BD

DATE
November 2019

DRAWING NUMBER
P-SEC-B3-4

REVISION
A


DRAWING LOCATION
w:\18 jobs\182303-planning\3.1 planning application\3.1.2.rvt

DRAWING STATUS
PLANNING


Apartment Block Sections

- GENERAL NOTES
1. COPYRIGHT RESERVED
 2. DO NOT SCALE DRAWING. USE FIGURED DIMENSIONS ONLY.
 3. ALL DISCREPANCIES TO BE REPORTED TO ARCHITECT.
 4. THE CONTRACTOR IS RESPONSIBLE FOR CHECKING ALL LEVELS AND DIMENSIONS.
 5. ALL STRUCTURE TO BE TO STRUCTURAL ENGINEERS DETAILS.
 6. ALL MECH & ELEC SERVICES TO SERVICES ENGINEERS DETAILS.
 7. ALL PROPRIETARY ITEMS TO BE INSTALLED IN ACCORDANCE WITH MANUFACTURERS INSTRUCTIONS.
 8. CONTRACTOR IS RESPONSIBLE FOR THE COORDINATION OF STRUCTURE FINISHES AND SERVICES.

REV	DATE	DESCRIPTION	BY
A	22.3.19	Height amended	
B	23.4.19	Block C3 added	

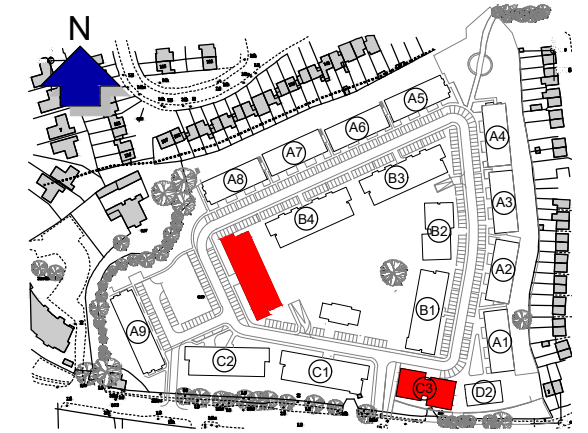

Section 1-B5

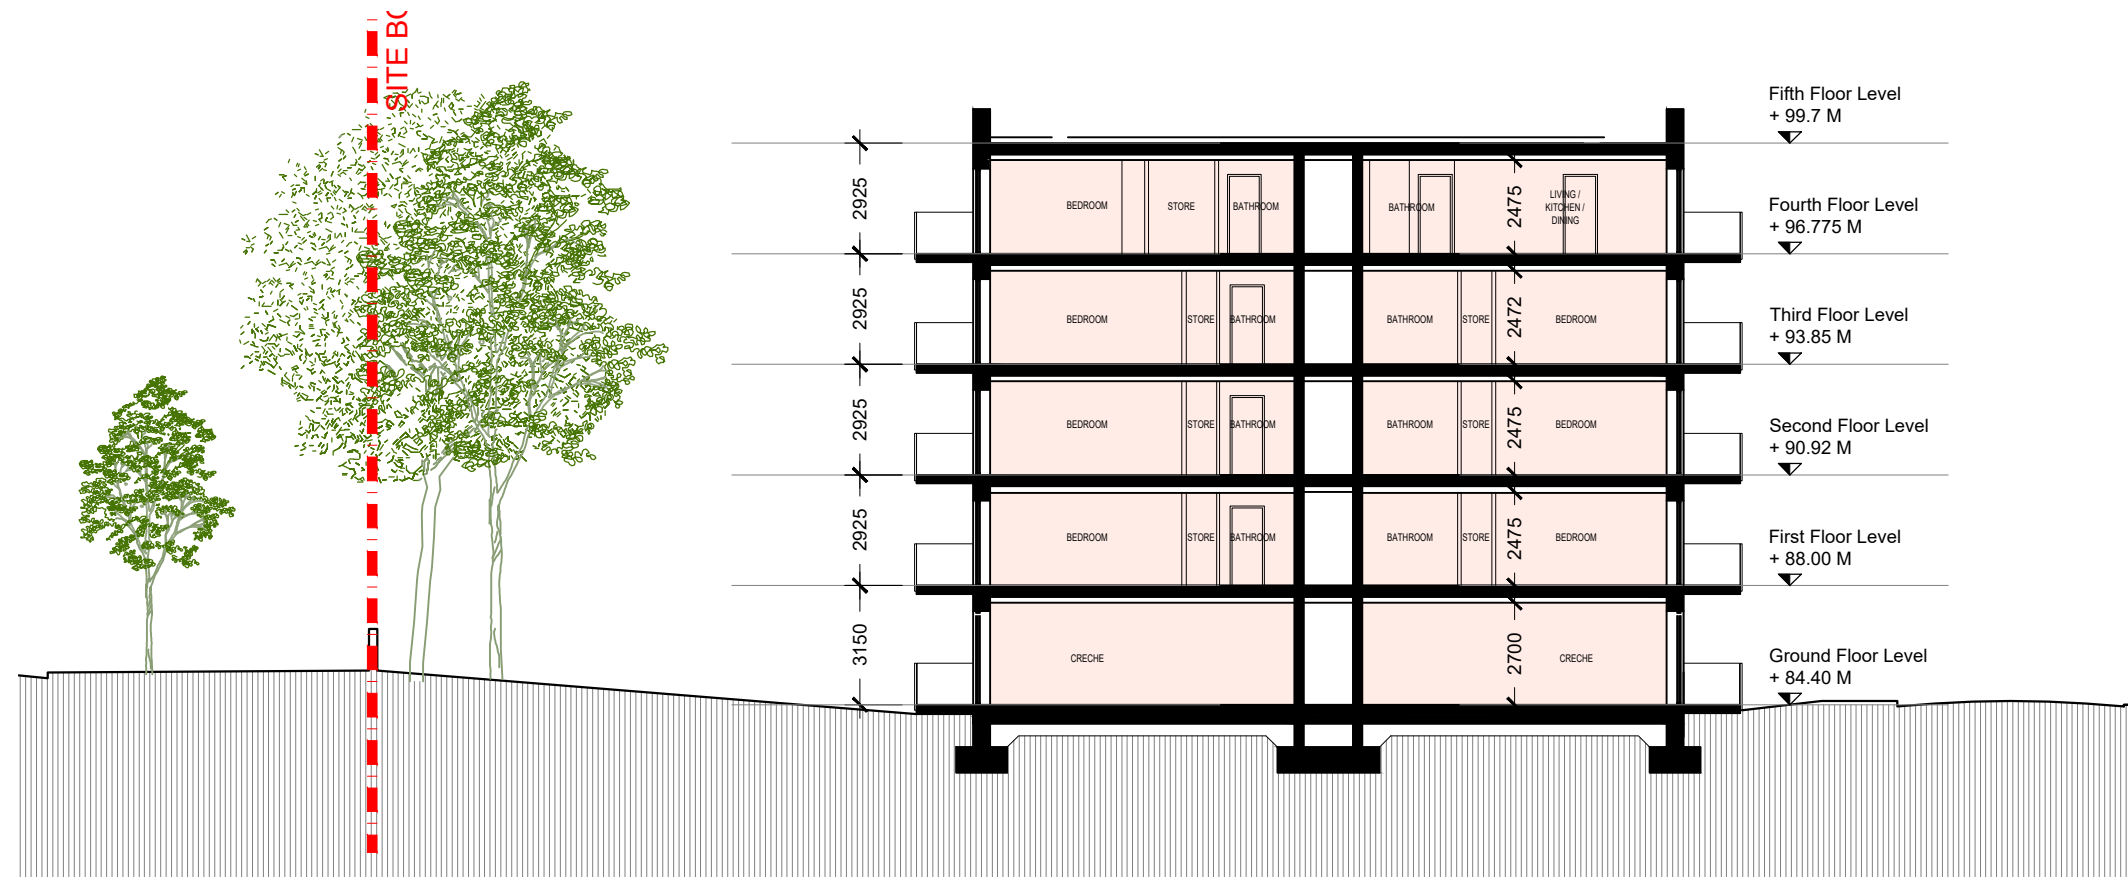

Section 1-C3

JOHN FLEMING
ARCHITECTS

103 LEESON STREET UPPER, DUBLIN 4.
T: (01) 6689888 E: info@jfa.ie W: www.jfa.ie

CLIENT
Ardstone Homes Ltd

PROJECT
Residential Development
at Scholarstown Road

DRAWING
Blocks B5 & C3 Sections

SCALE
1:200 @ A3

JOB NO.
1823

DRAWN BY
BD

DATE
November 2019


DRAWING NUMBER
P-SEC-B5-C3

REVISION
B


DRAWING LOCATION
w:\18 jobs\182303-planning\3.1 planning application\3.1.2.rvt

DRAWING STATUS
PLANNING


Apartment Block Sections

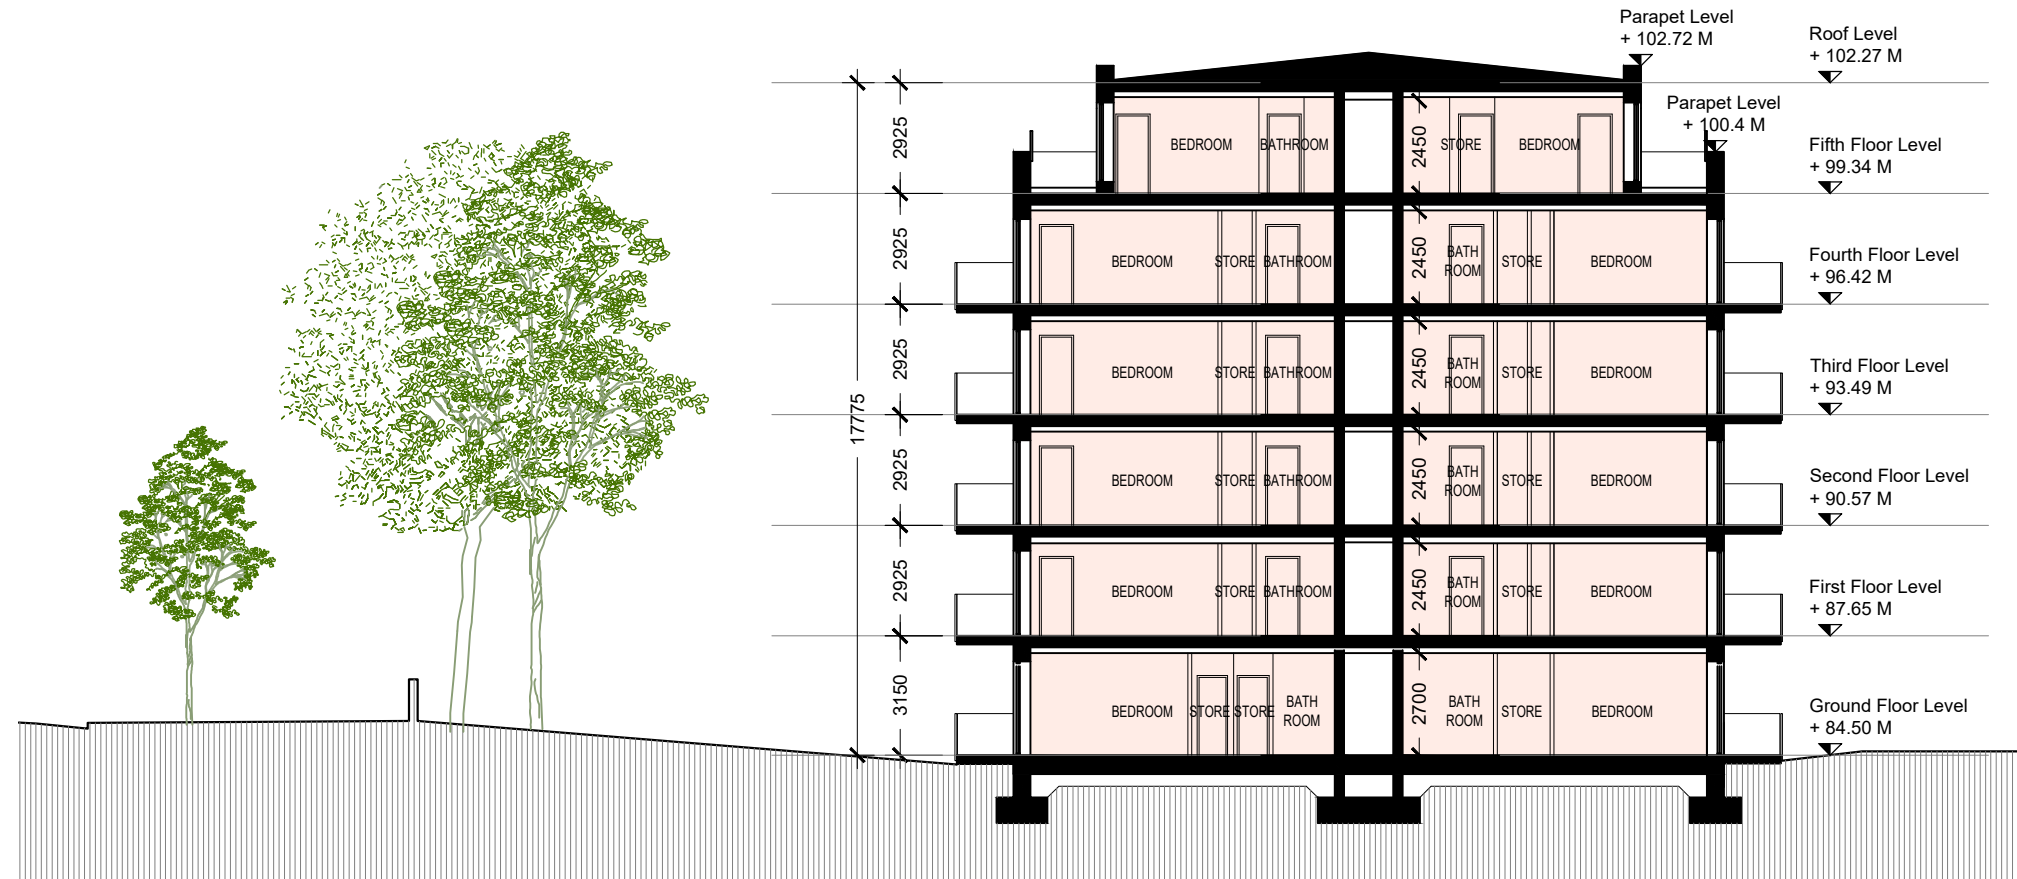

Section 1-C1

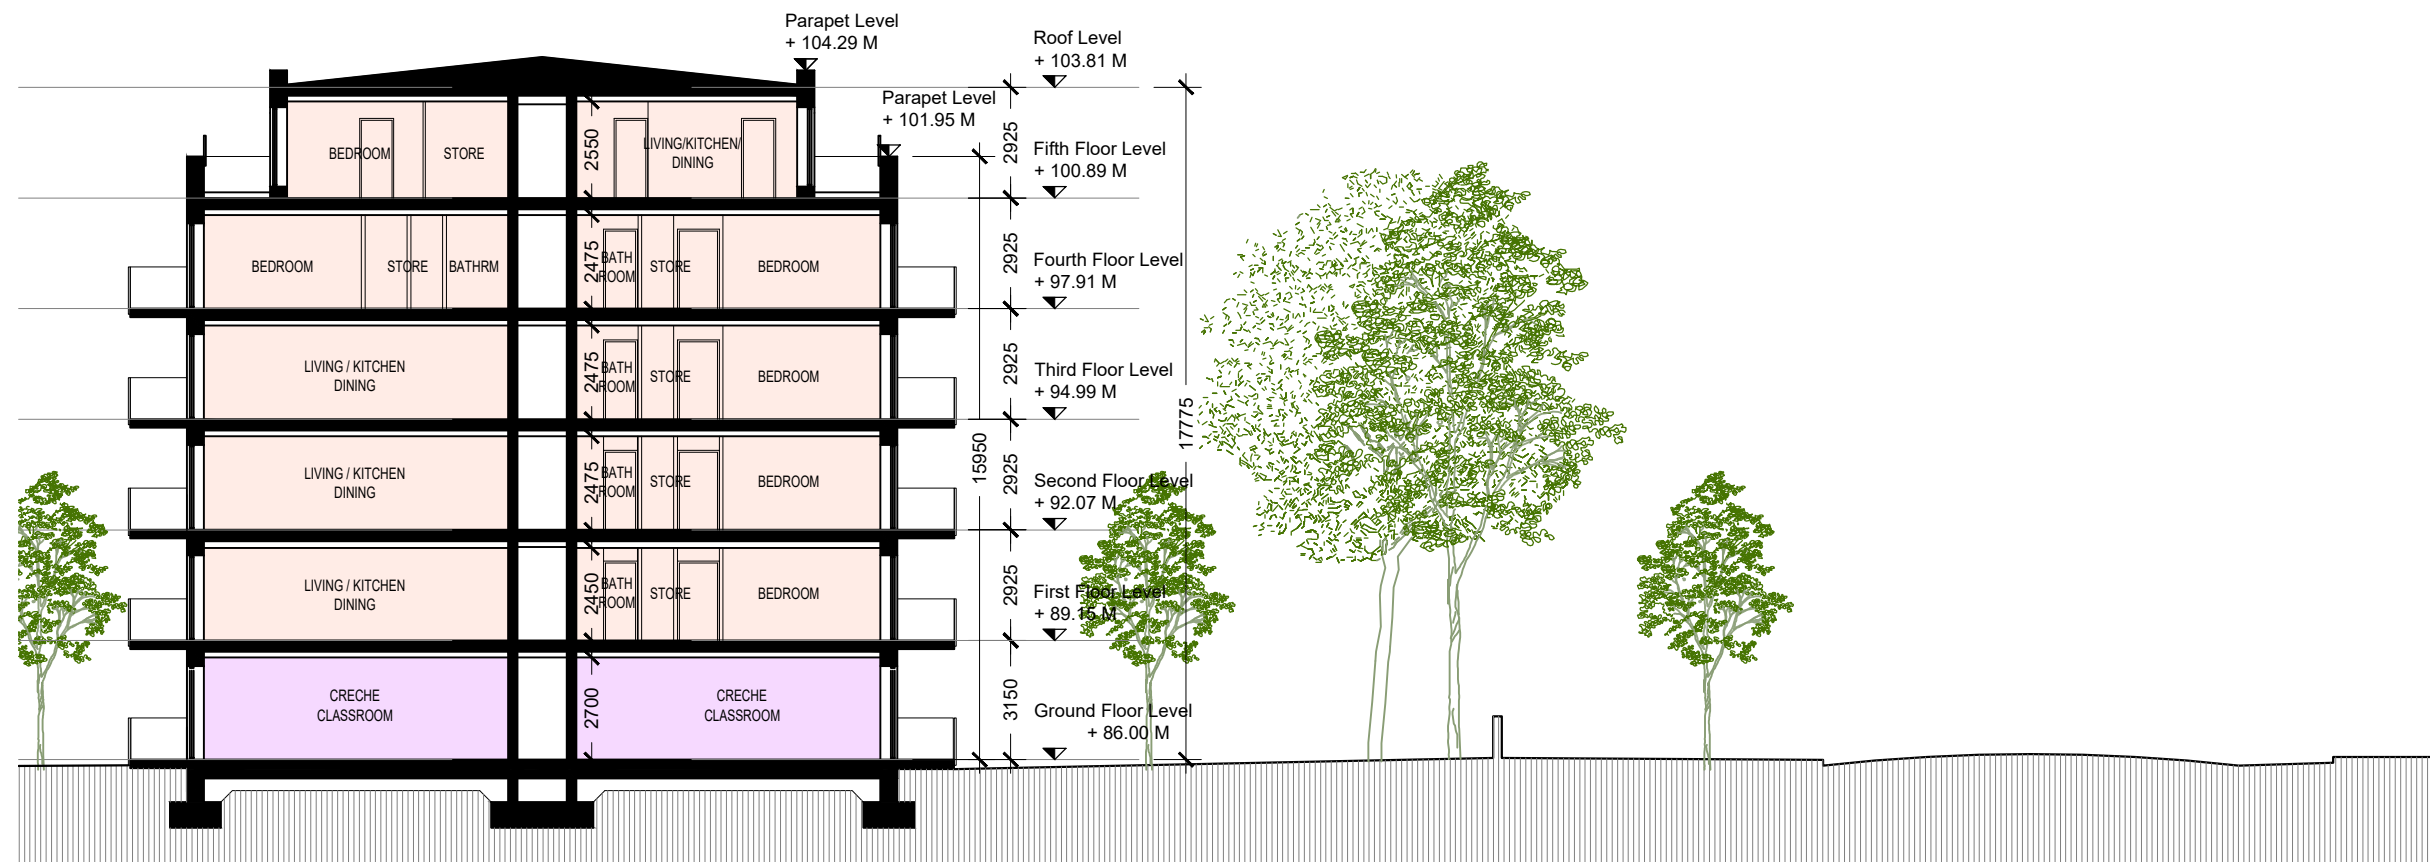

Section 1-C2

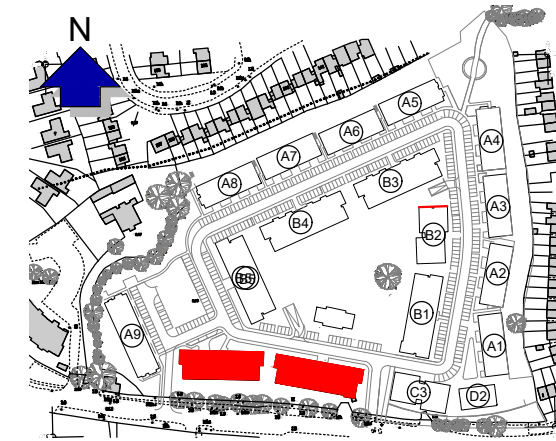

Keyplan | Scale 1:5000 @A3

- GENERAL NOTES
1. COPYRIGHT RESERVED
 2. DO NOT SCALE DRAWING. USE FIGURED DIMENSIONS ONLY.
 3. ALL DISCREPANCIES TO BE REPORTED TO ARCHITECT.
 4. THE CONTRACTOR IS RESPONSIBLE FOR CHECKING ALL LEVELS AND DIMENSIONS.
 5. ALL STRUCTURE TO BE TO STRUCTURAL ENGINEERS DETAILS.
 6. ALL MECH & ELEC SERVICES TO SERVICES ENGINEERS DETAILS.
 7. ALL PROPRIETARY ITEMS TO BE INSTALLED IN ACCORDANCE WITH MANUFACTURERS INSTRUCTIONS.
 8. CONTRACTOR IS RESPONSIBLE FOR THE COORDINATION OF STRUCTURE FINISHES AND SERVICES.

REV	DATE	DESCRIPTION	BY
A	22.3.19	Height amended	

JOHN FLEMING ARCHITECTS
 103 LEESON STREET UPPER, DUBLIN 4.
 T: (01) 6689888 E: info@jfa.ie W: www.jfa.ie

CLIENT
 Ardstone Homes Ltd

PROJECT
 Residential Development
 at Scholarstown Road

DRAWING
 Block C1 & C2 Sections

SCALE
 1:200 @ A3

JOB NO.
 1823

DRAWN BY
 BD

DATE
 November 2019

DRAWING NUMBER
 P-SEC-C1-2

REVISION
 A

DRAWING LOCATION
 w:\18 jobs\182303-planning\3.1-planning-application\3.1.2.rvt

DRAWING STATUS
 PLANNING