


- GENERAL NOTES
1. COPYRIGHT RESERVED
 2. DO NOT SCALE DRAWING USE FIGURED DIMENSIONS ONLY
 3. ALL DISCREPANCIES TO BE REPORTED TO ARCHITECT
 4. THE CONTRACTOR IS RESPONSIBLE FOR CHECKING ALL LEVELS AND DIMENSIONS
 5. ALL STRUCTURE TO BE TO STRUCTURAL ENGINEERS DETAILS
 6. ALL MECH & ELEC SERVICES TO SERVICES ENGINEERS DETAILS
 7. ALL INTERIORS TO BE INSTALLED IN ACCORDANCE WITH MANUFACTURERS INSTRUCTIONS
 8. CONTRACTOR IS RESPONSIBLE FOR THE COORDINATION OF STRUCTURE, FINISHES AND SERVICES

REV	DATE	DESCRIPTION	BY

SITE SECTION E-E 1:500

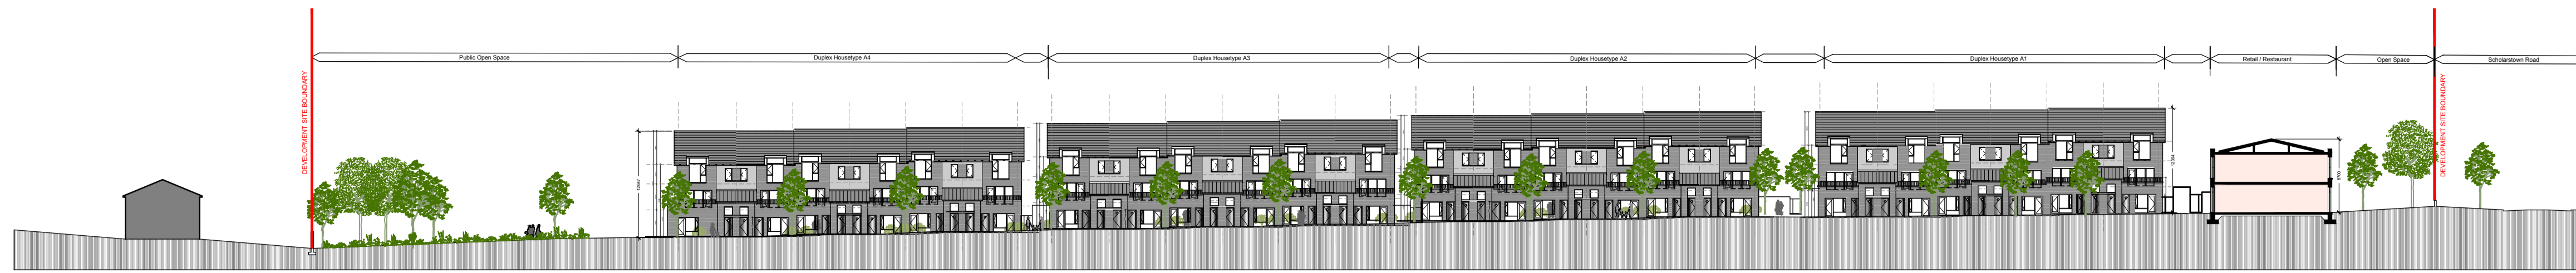

SITE SECTION E-E 1:200



SITE SECTION E-E 1:200



JOHN FLEMING ARCHITECTS
 103 LEESON STREET UPPER, DUBLIN 4.
 T: (01) 4680888 E: info@jfa.ie W: www.jfa.ie

CLIENT
 Ardstone Homes Ltd

PROJECT
 Residential Development
 at Schanstown Road

DRAWING
 Site Section E-E

SCALE
 Varies - as indicated

JOB NO.
 1823

DRAWN BY
 BD

DATE
 November 2019

DRAWING NUMBER
 P-S-9-005

REVISION

DRAWING LOCATION
 w:\18_john\1823\p\p\p\p\3 1 planning application\3 1.2.rvt

DRAWING STATUS
 PLANNING

