
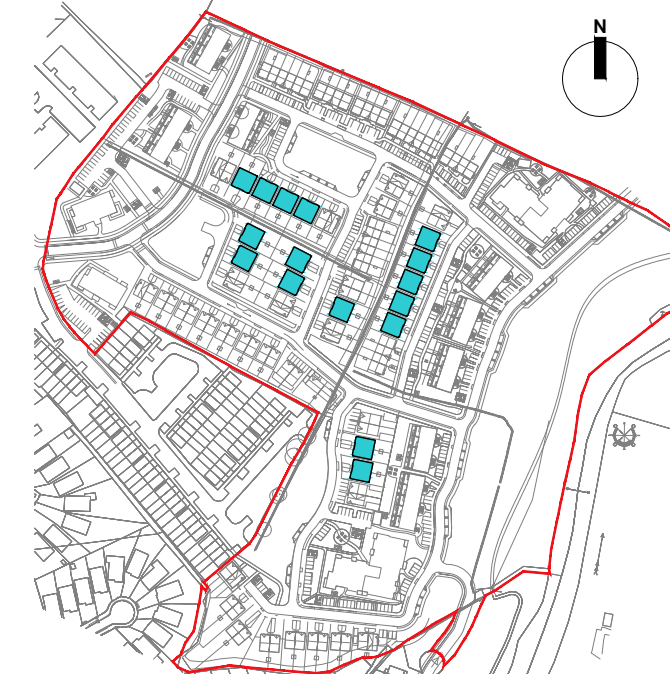
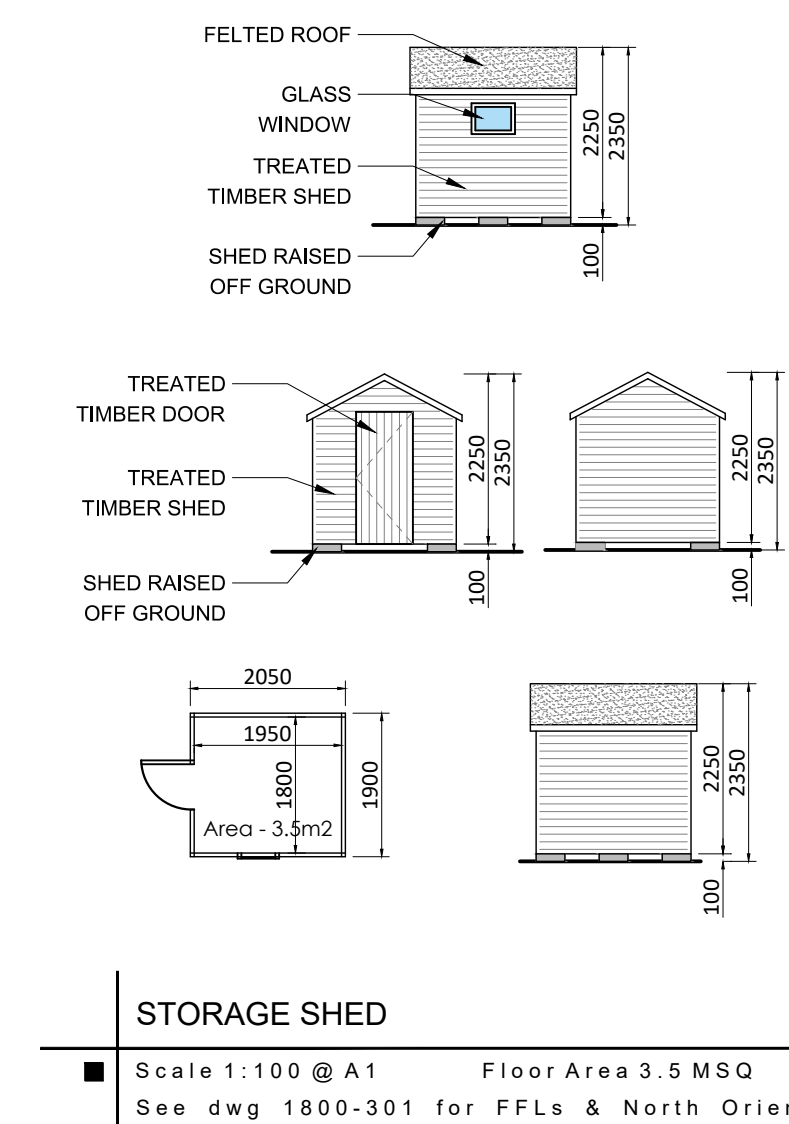
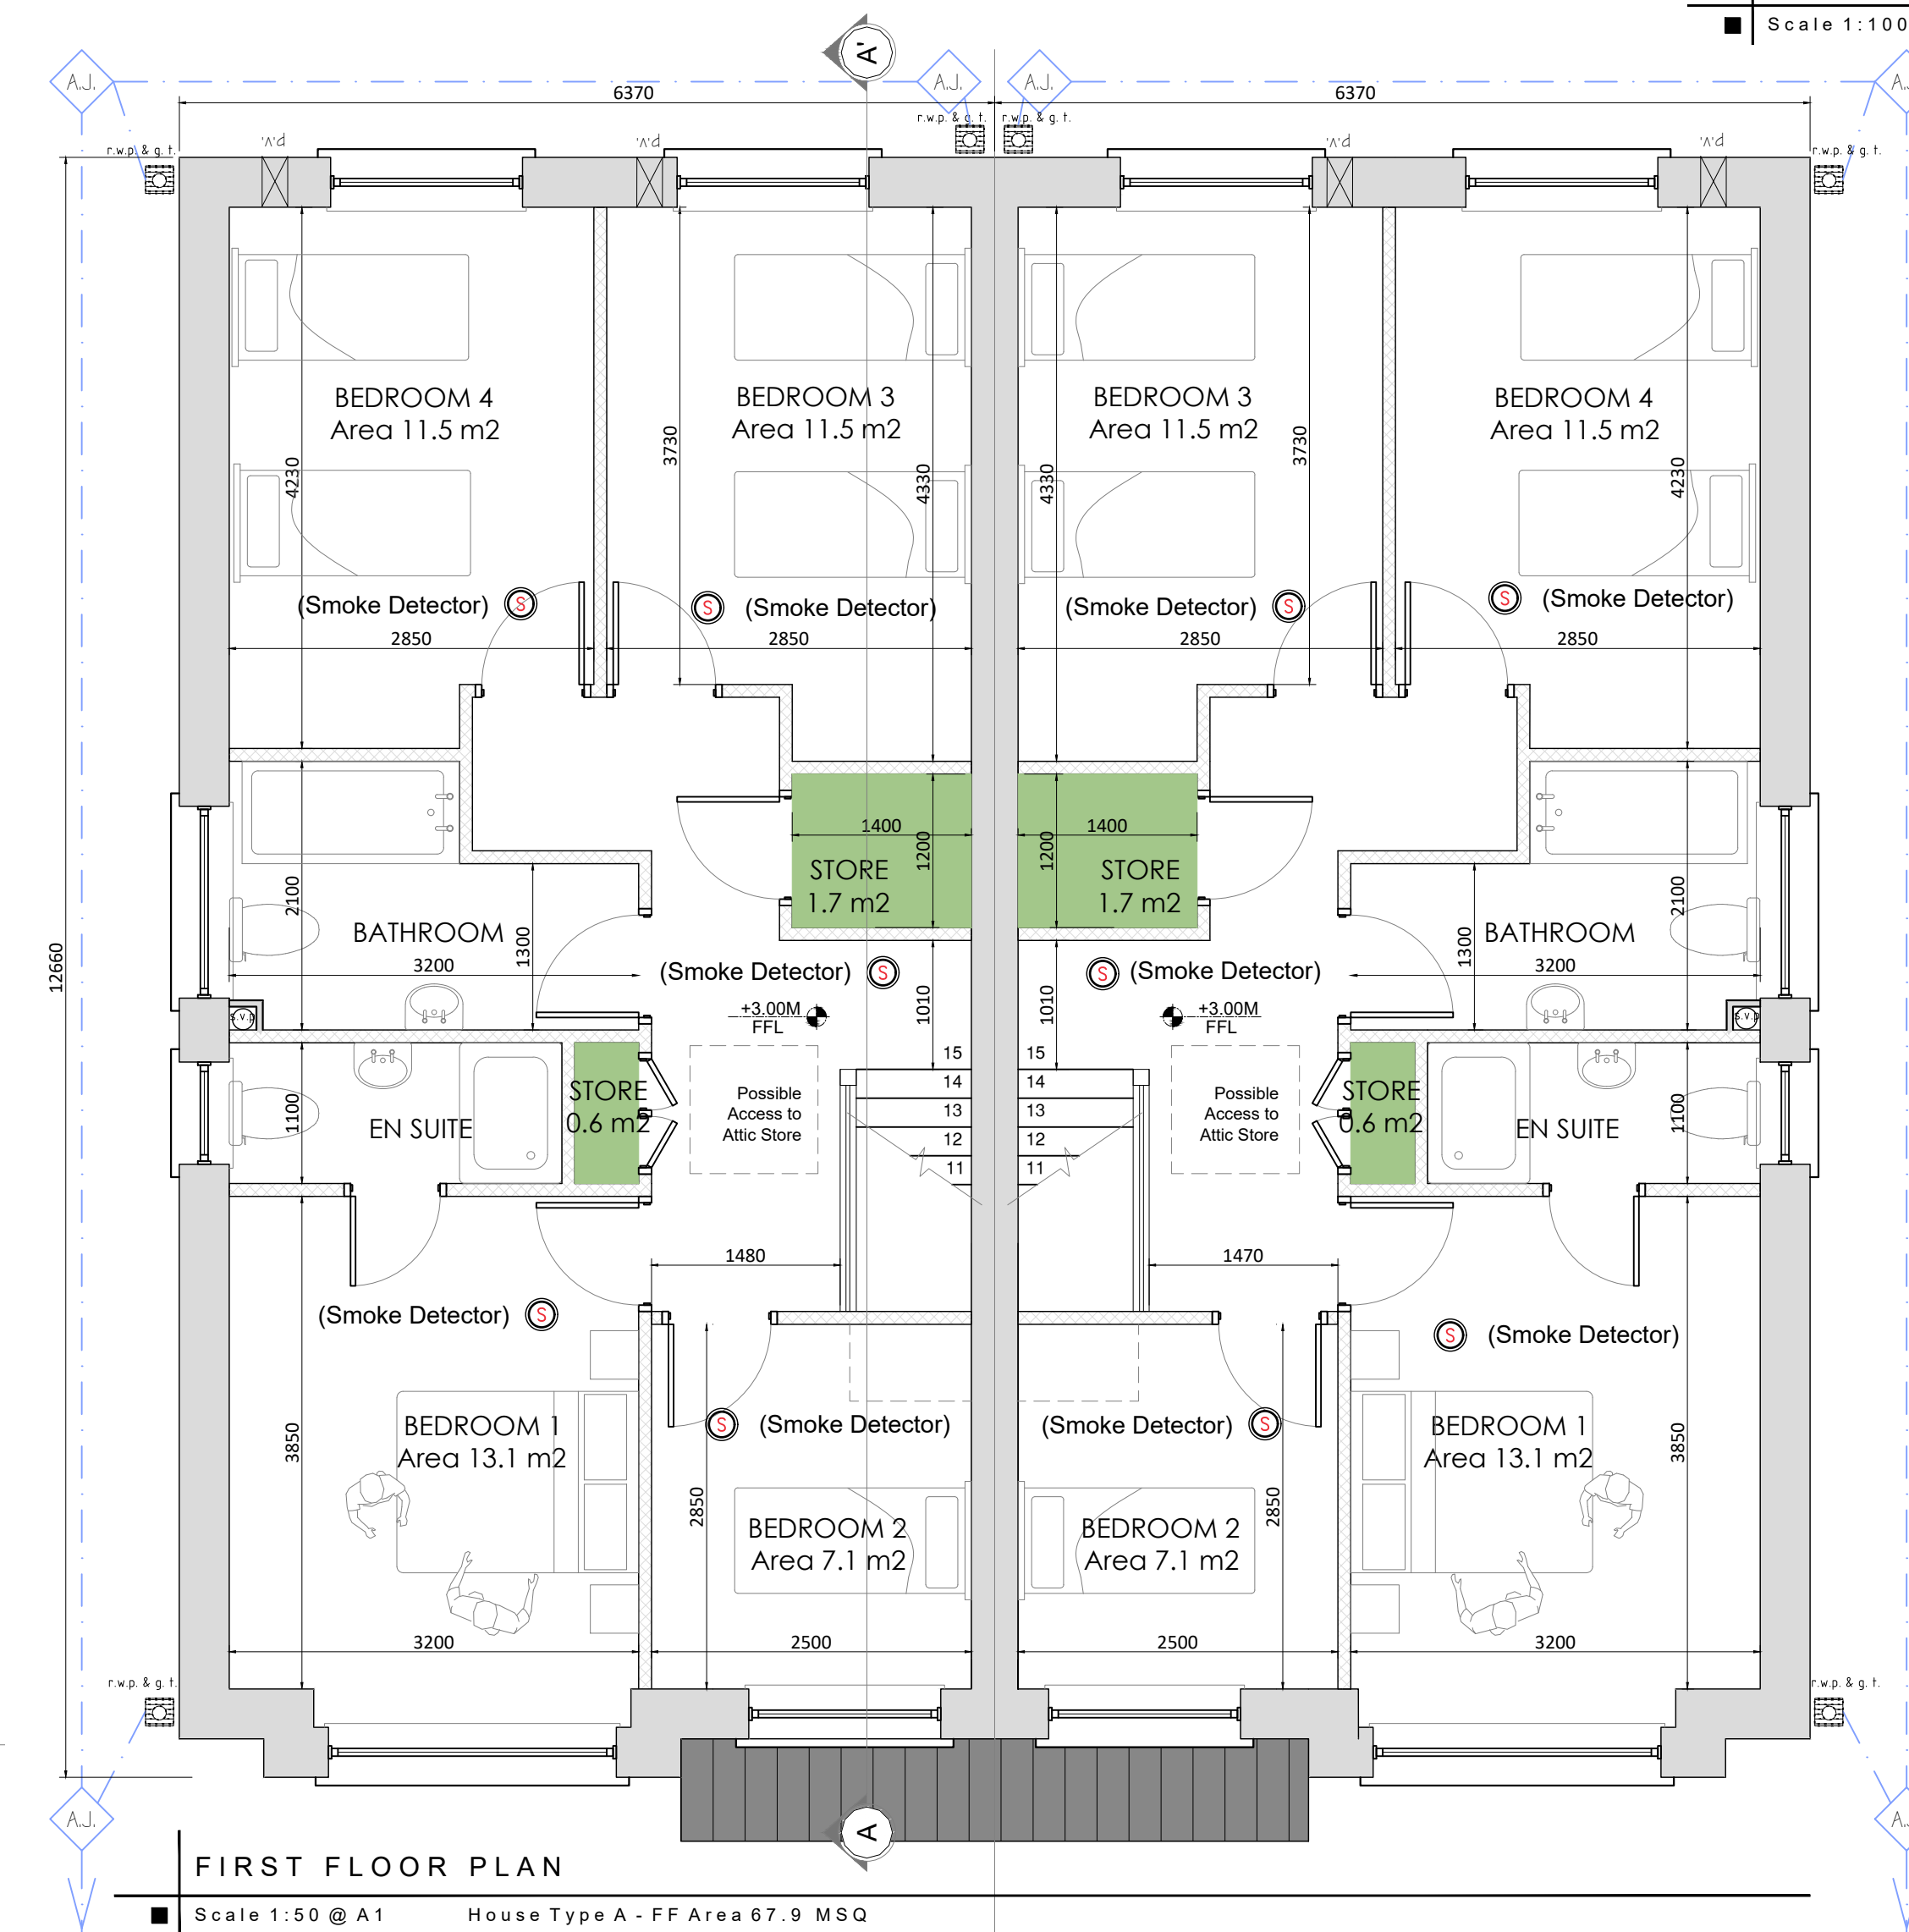
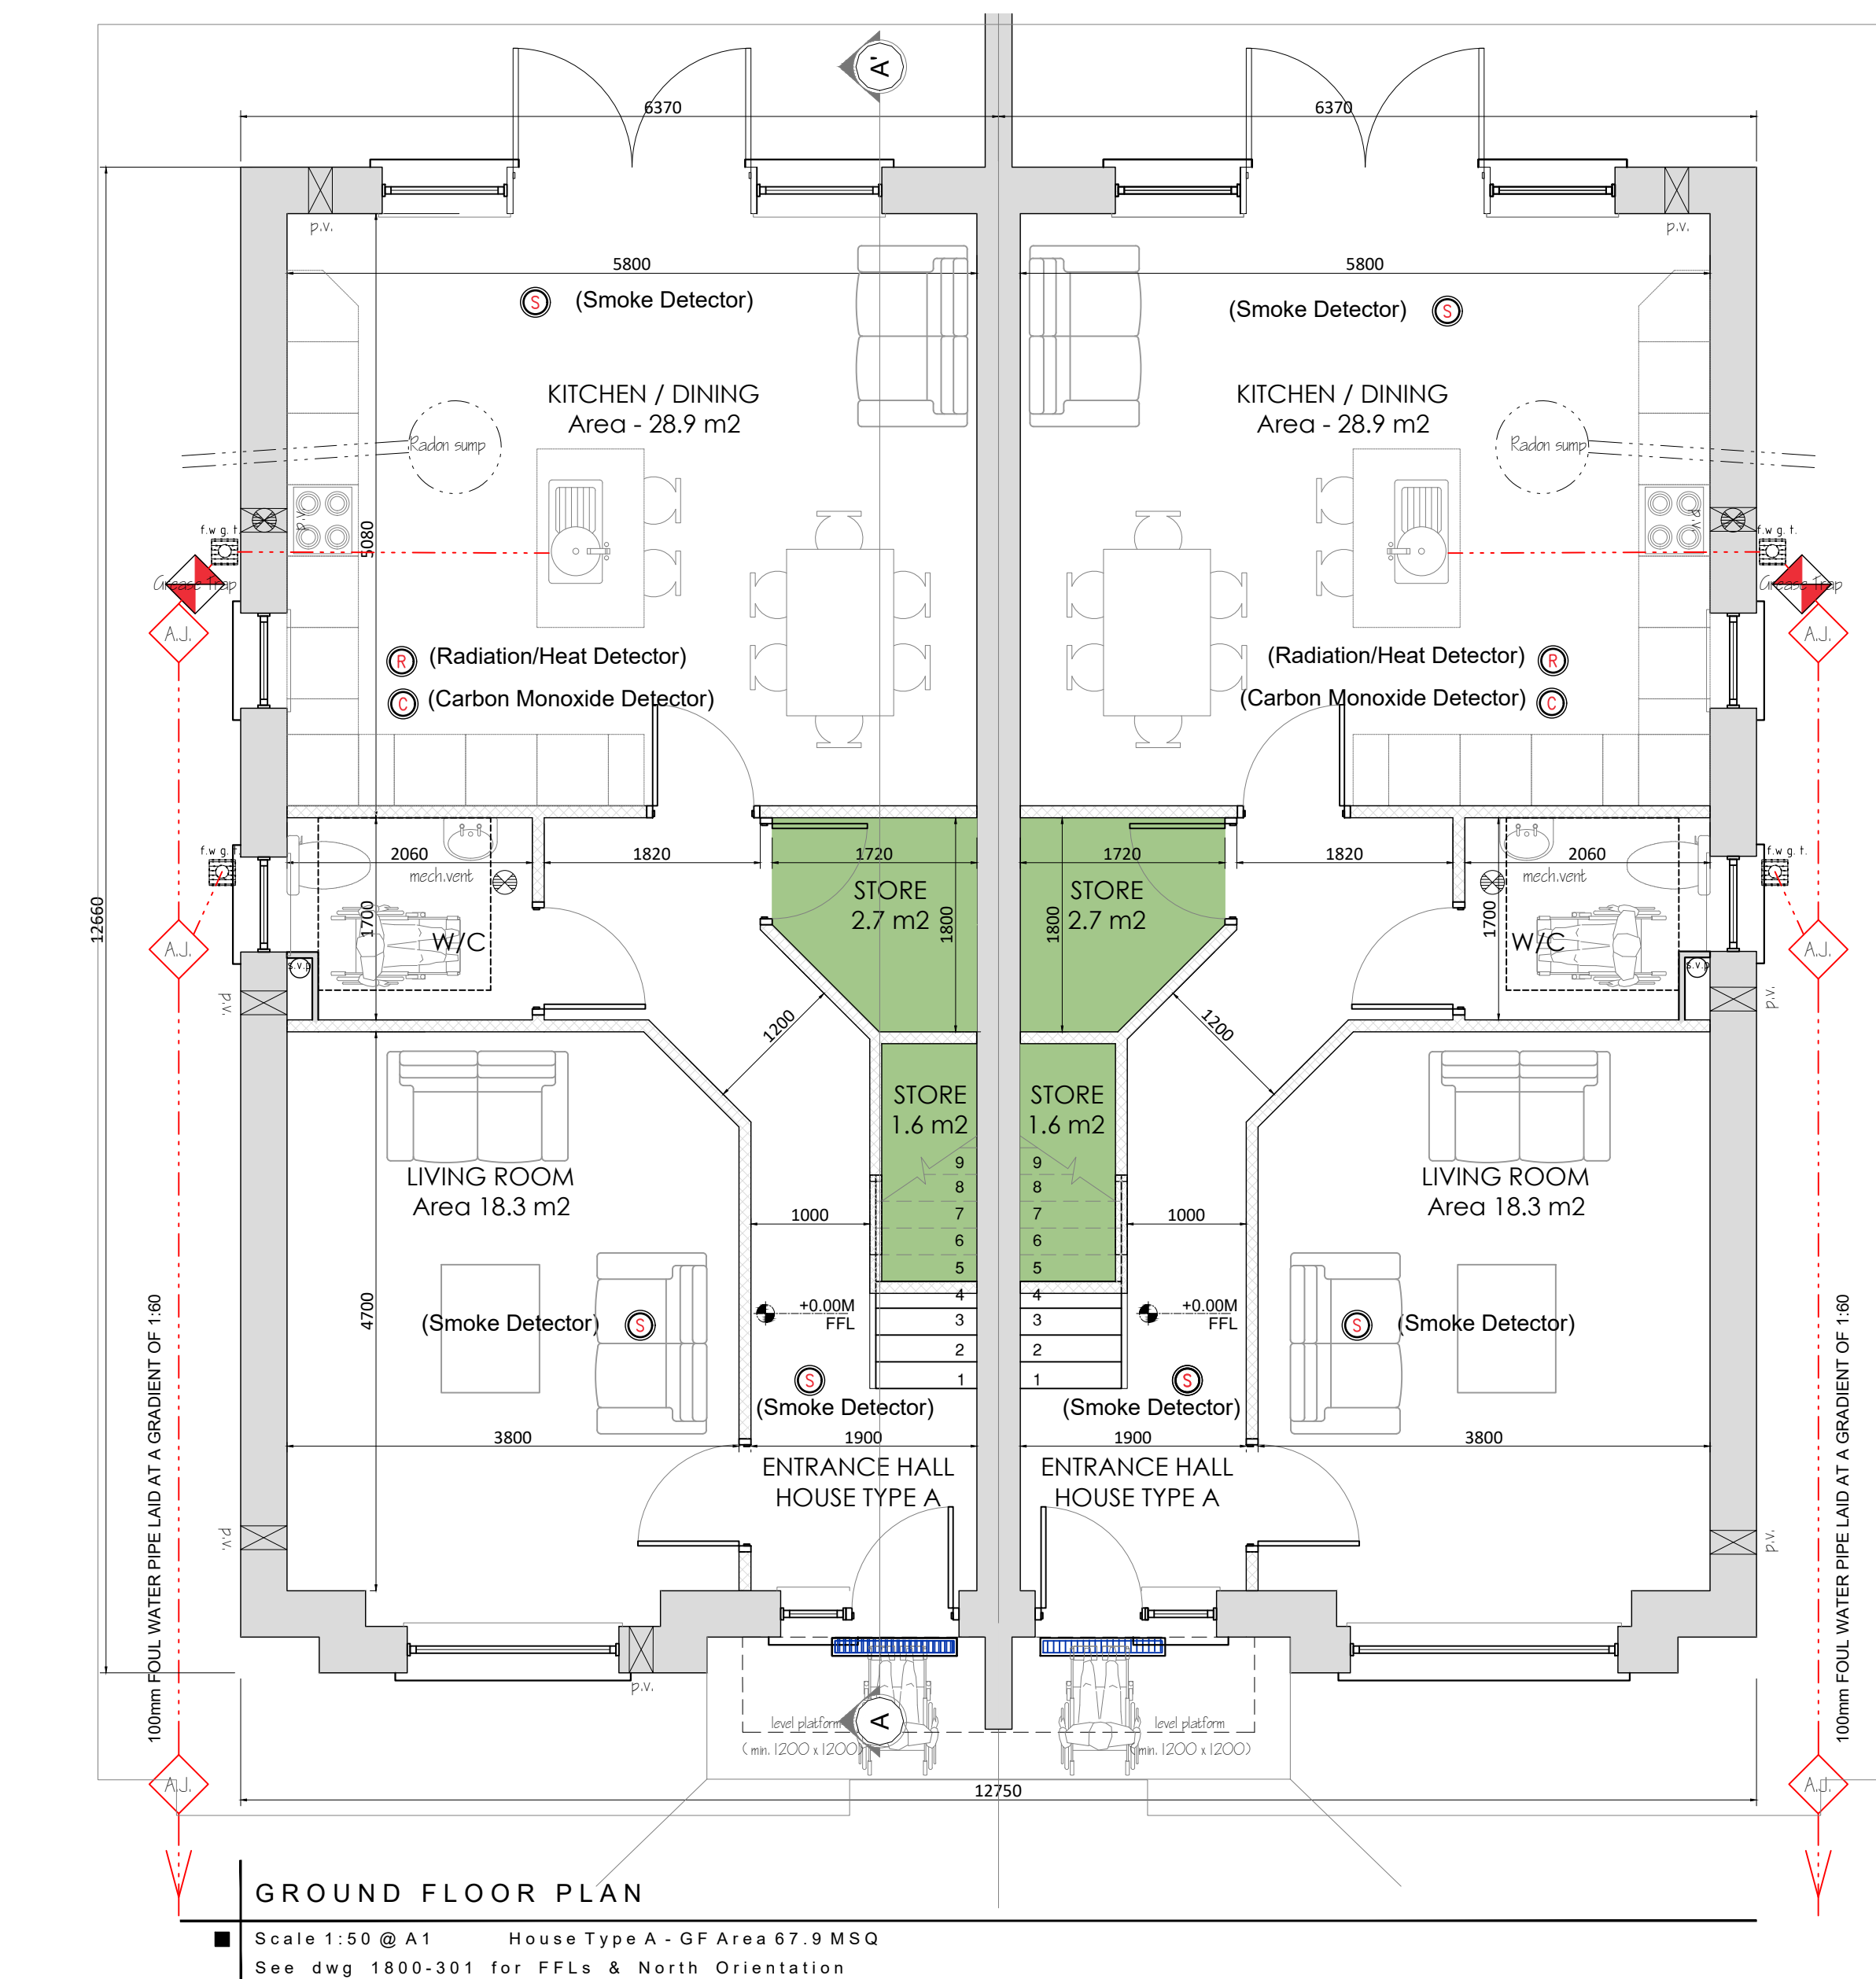
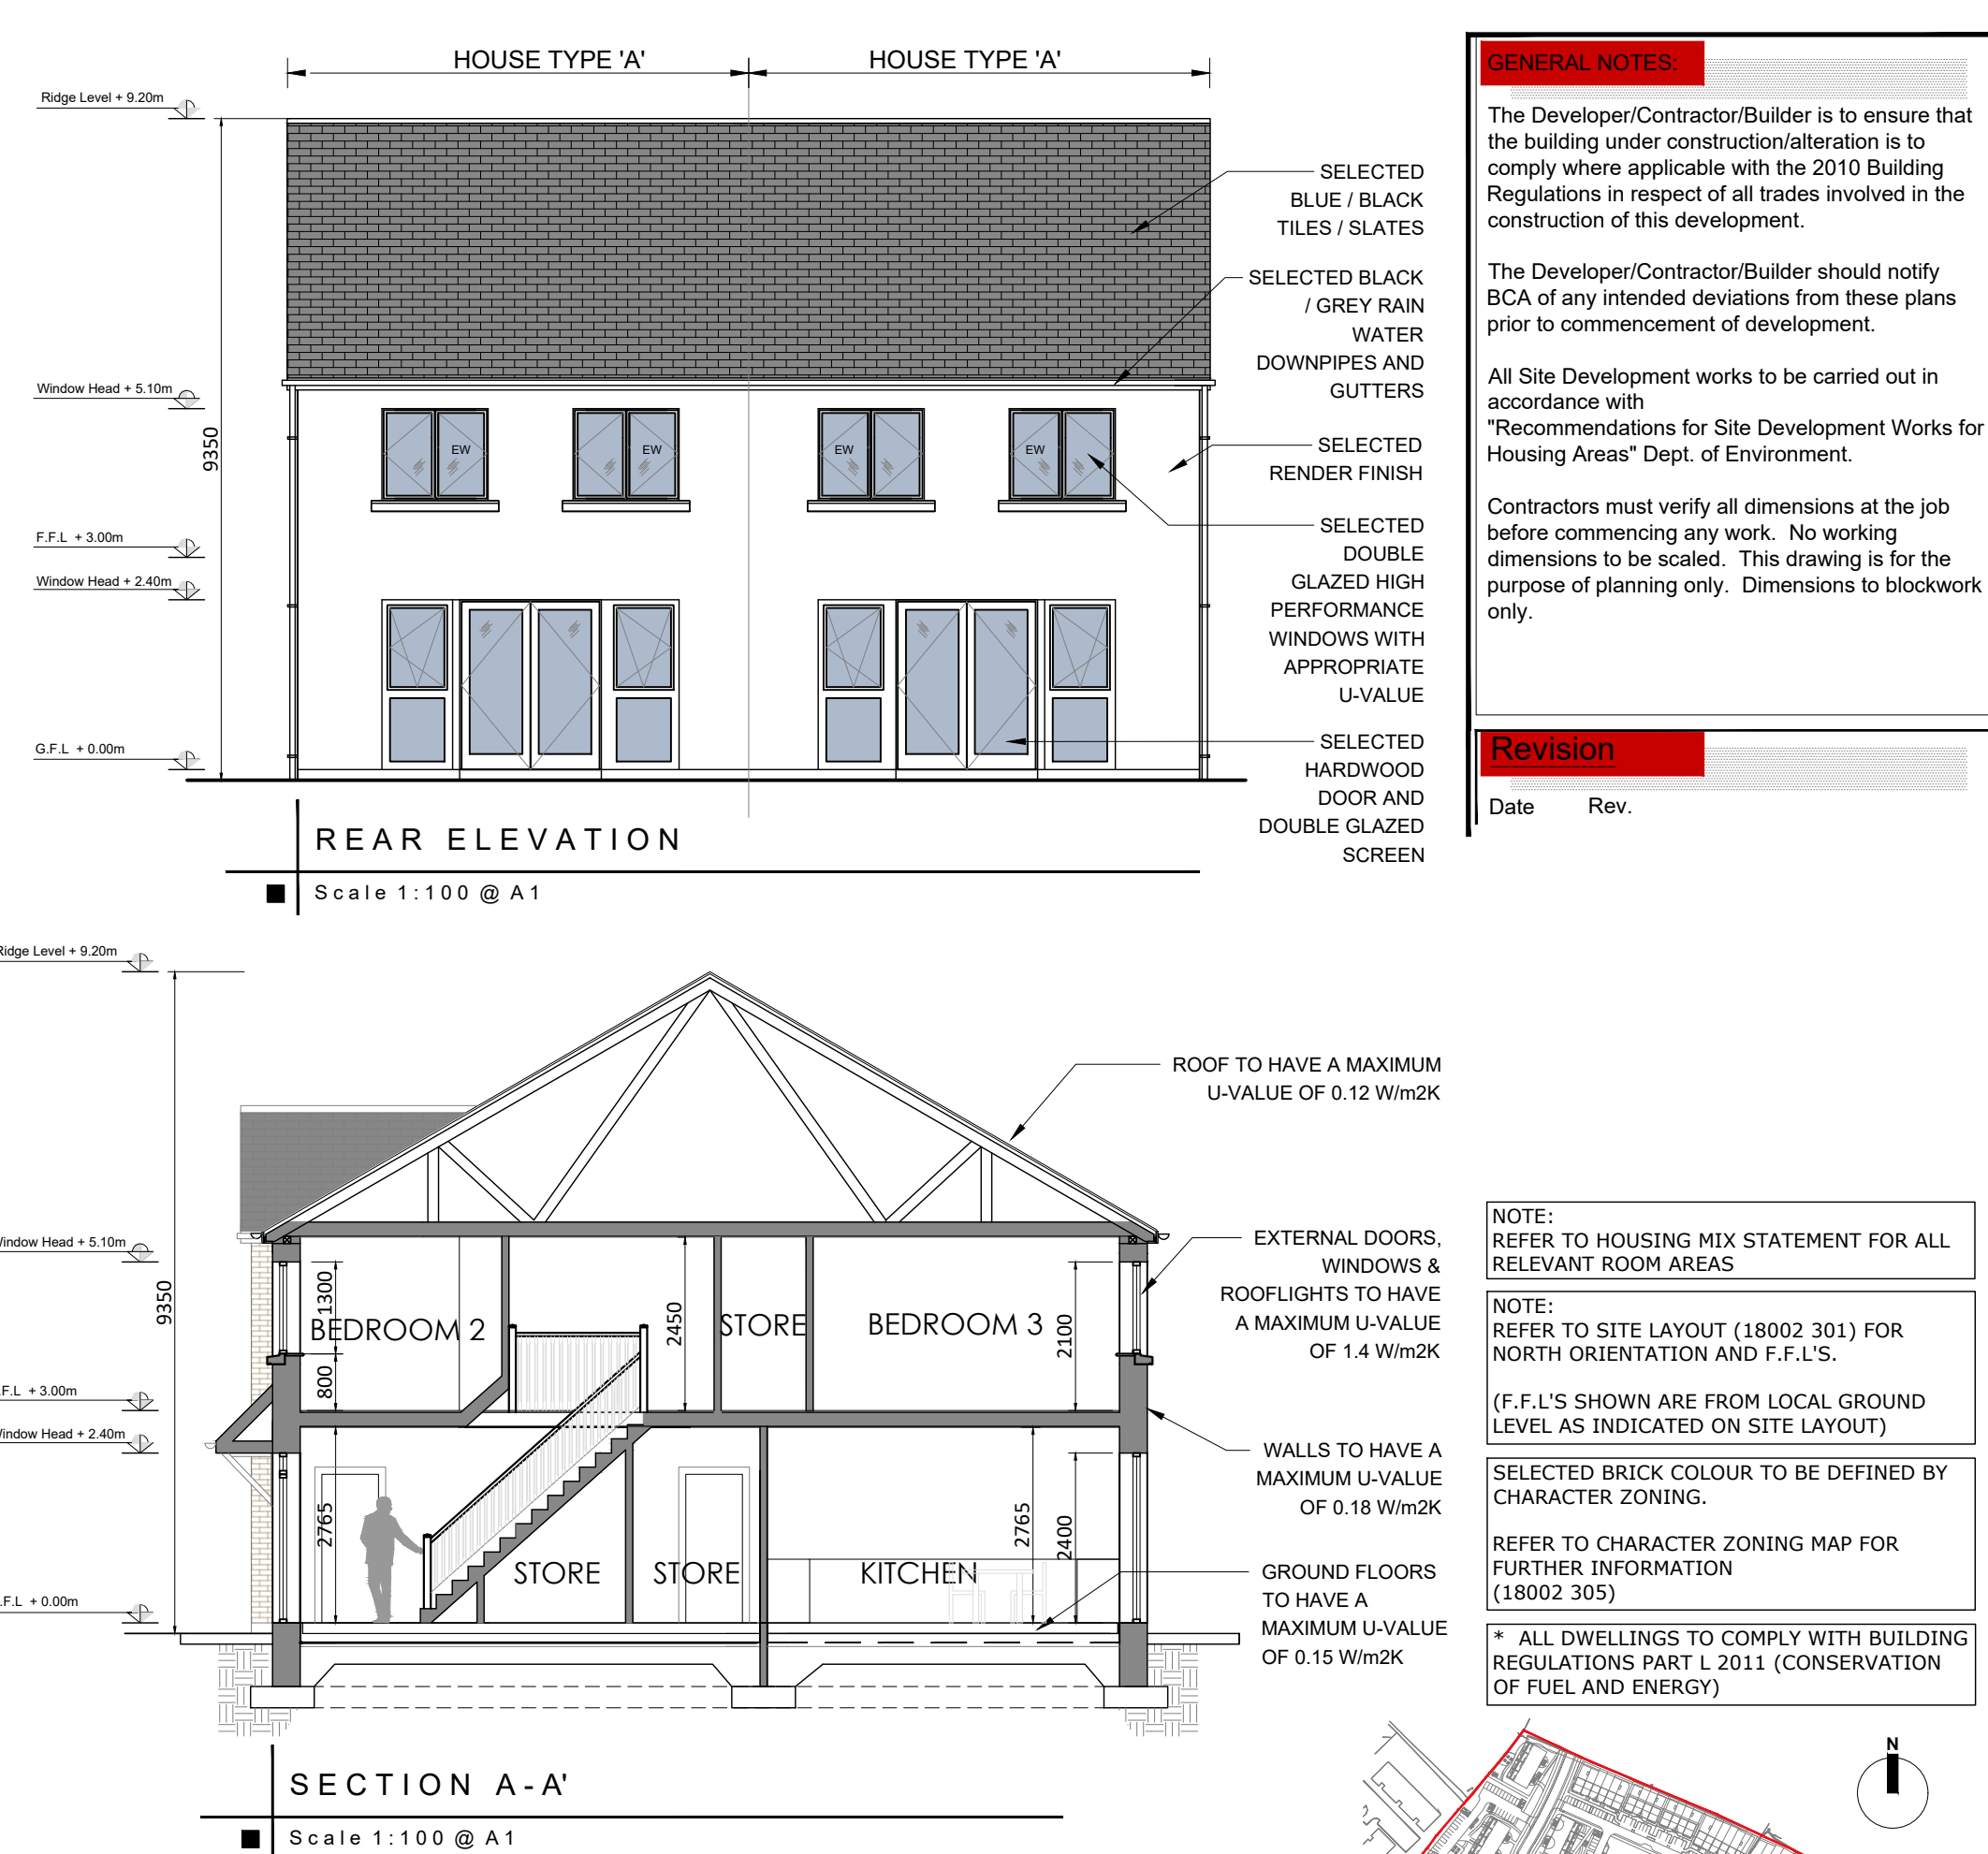


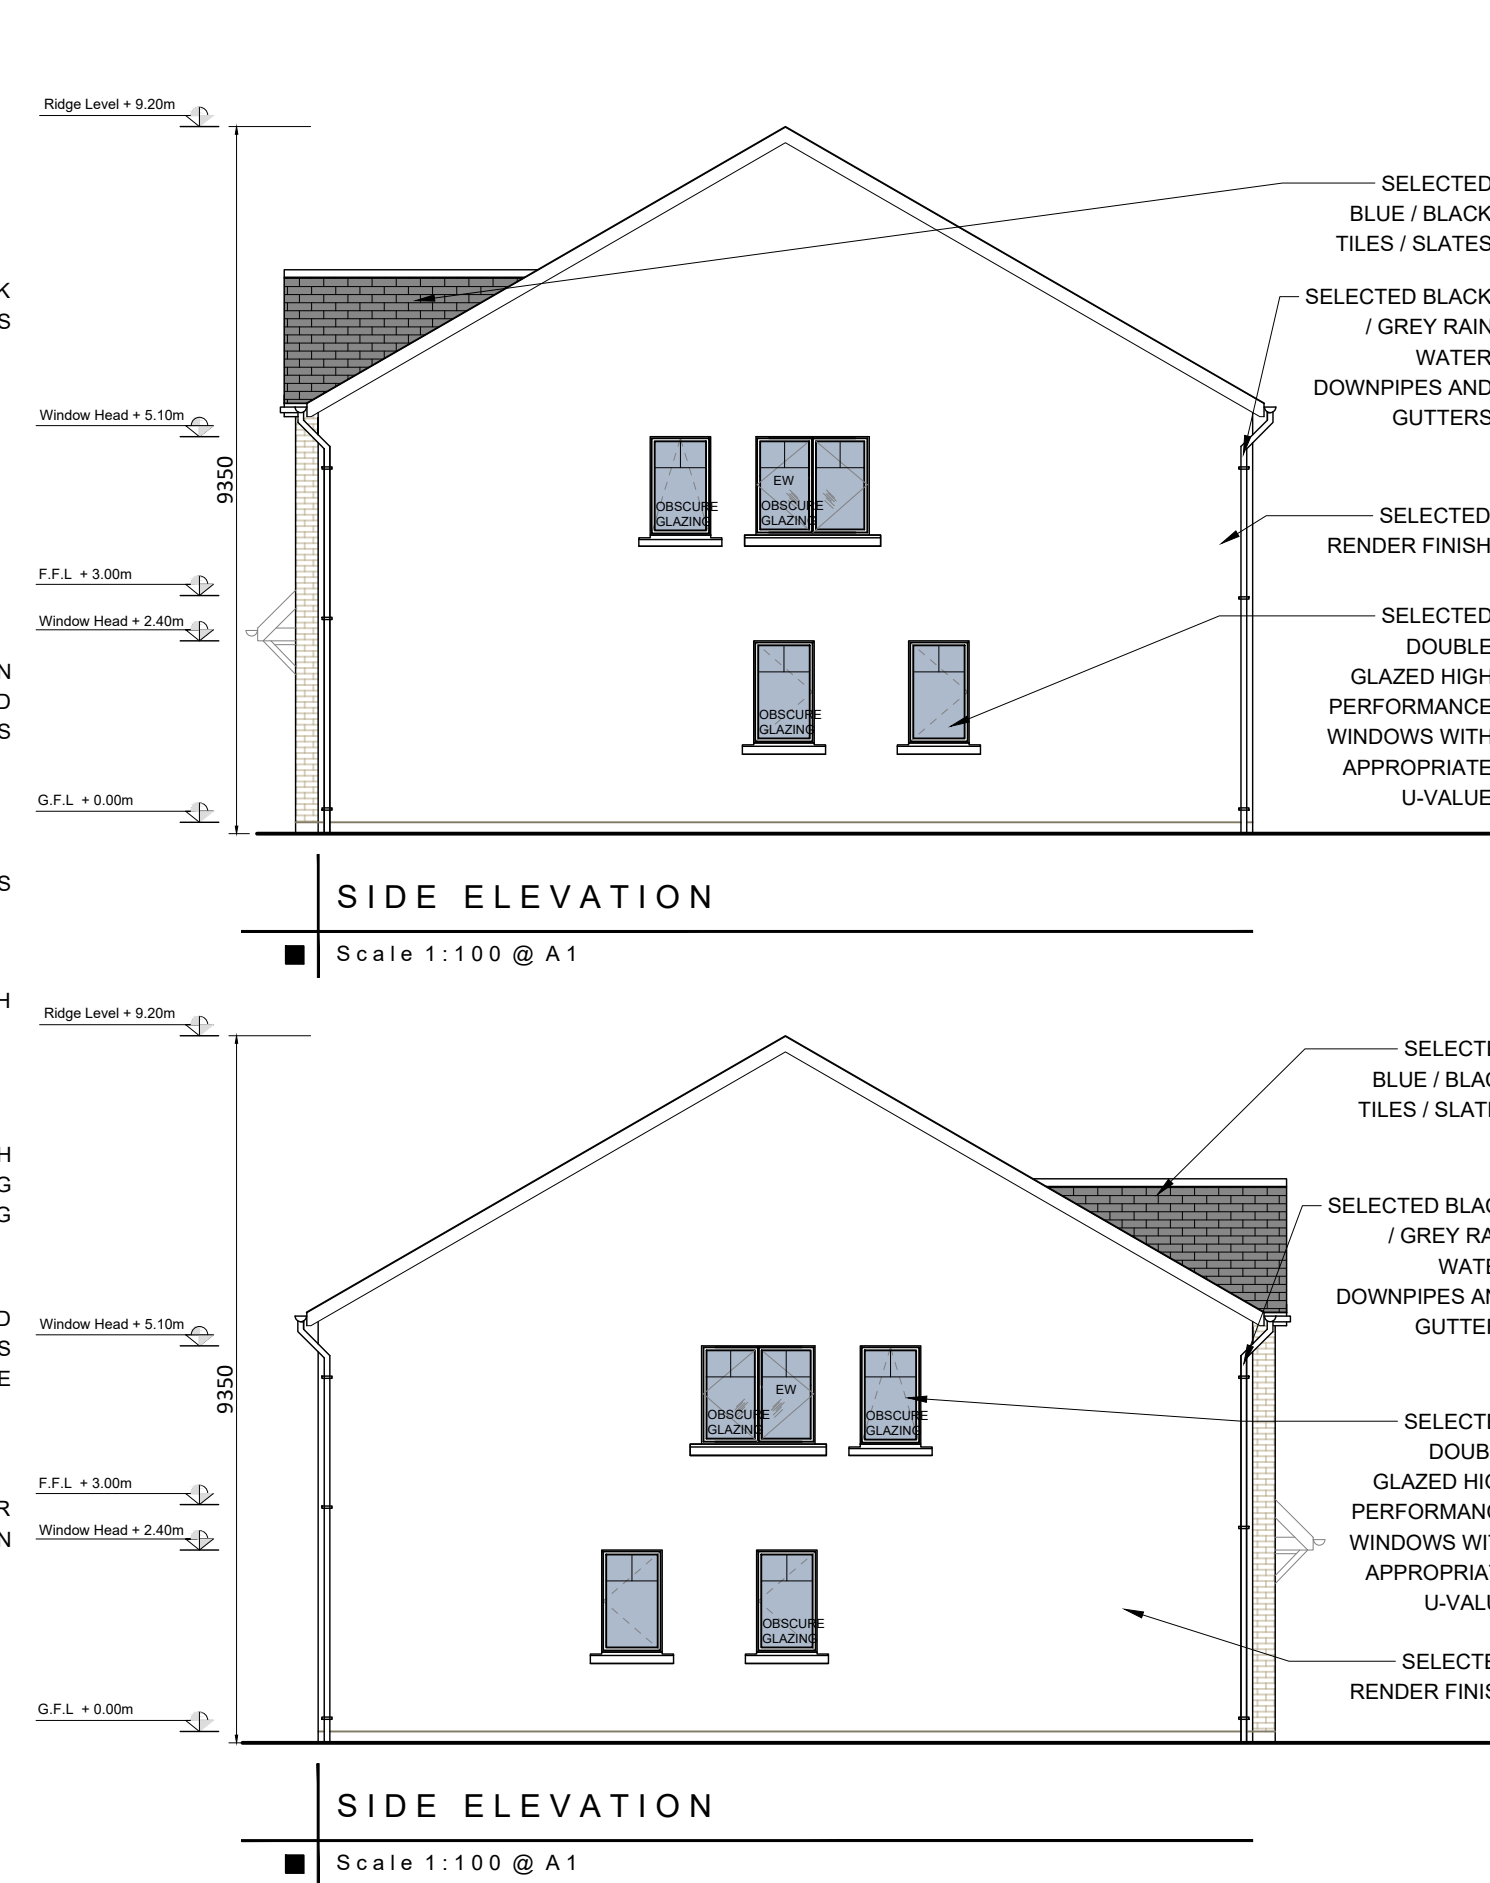

SITE LOCATION MAP

KEY LEGEND

Client: Westar Investments Ltd.

Job: Clane KDA1 SHD

Location: Lands at Capdoo & Abbeylands, Clane, Co. Kildare

Drawing Title: House Type A & A 4 Bed Semi-Detached

bca brian connolly associates CONSULTING ENGINEERS

BSc Eng. MSc, DIC, C.Eng. MIEI

The Studio, 'Wood's Way', Clane, Co. Kildare. L 045 892211 L 045 892420

e: bcassoc@eircom.net

Planning - SHD 02c

job no	18002
date	23.08.18
scale	As Shown
drawn by	Mark Archbold
cad ref no	
planning ref no	300
fire ref no	
drawing no	18002-310-2A