



Foul Sewer Section From :- 101-103-107-109-108

— Existing ground level  
— Proposed new ground level

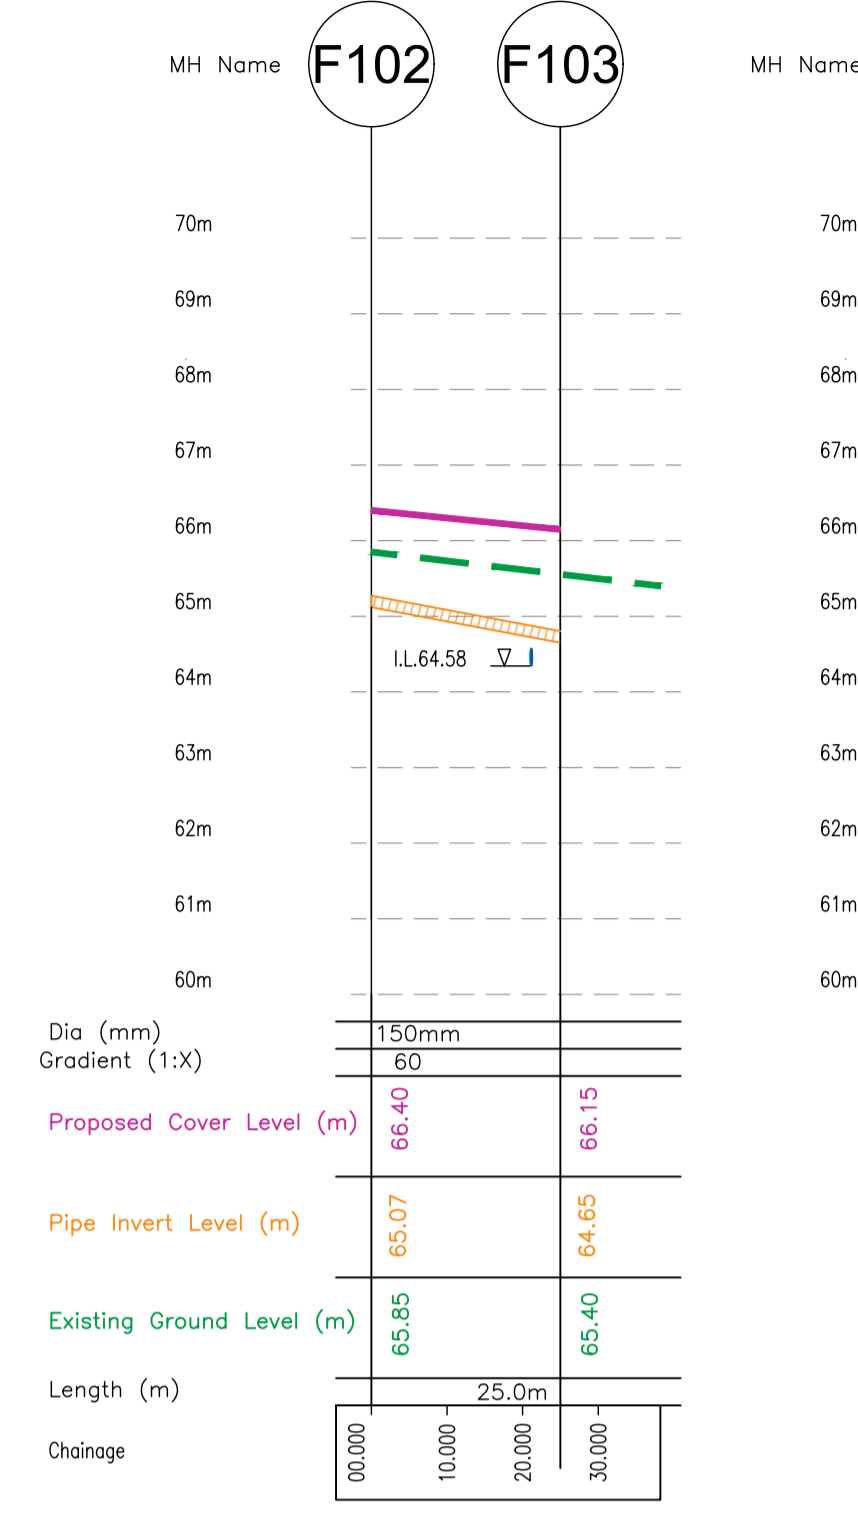

Foul Sewer Section From :- 102-103

— Existing ground level  
— Proposed new ground level

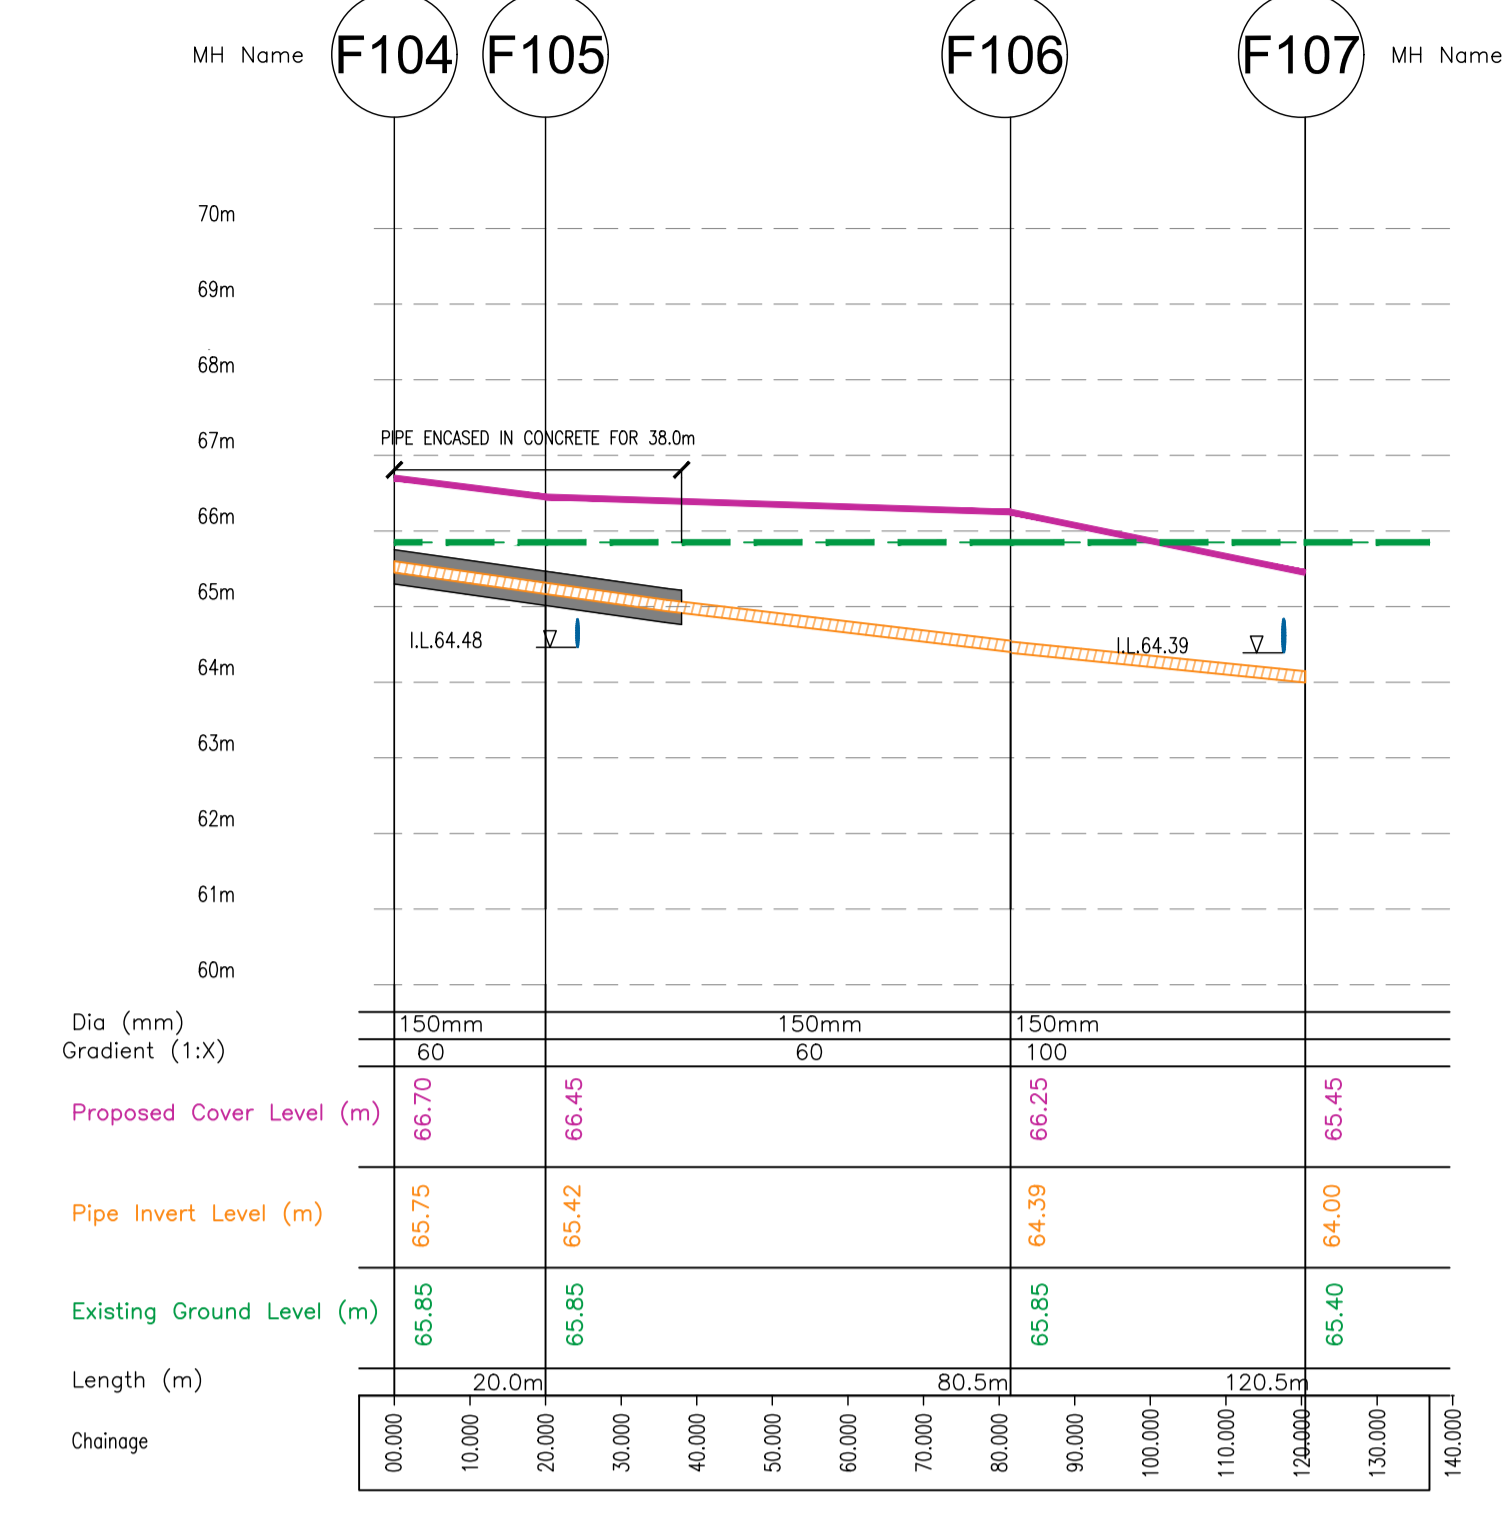


Foul Sewer Section From :- 104-105-106-107

— Existing ground level  
— Proposed new ground level

Foul Sewer Section  
Scale - X 1:1000; Y 1:100

Foul Sewer Section  
Scale - X 1:1000; Y 1:100


Foul Sewer Section  
Scale - X 1:1000; Y 1:100

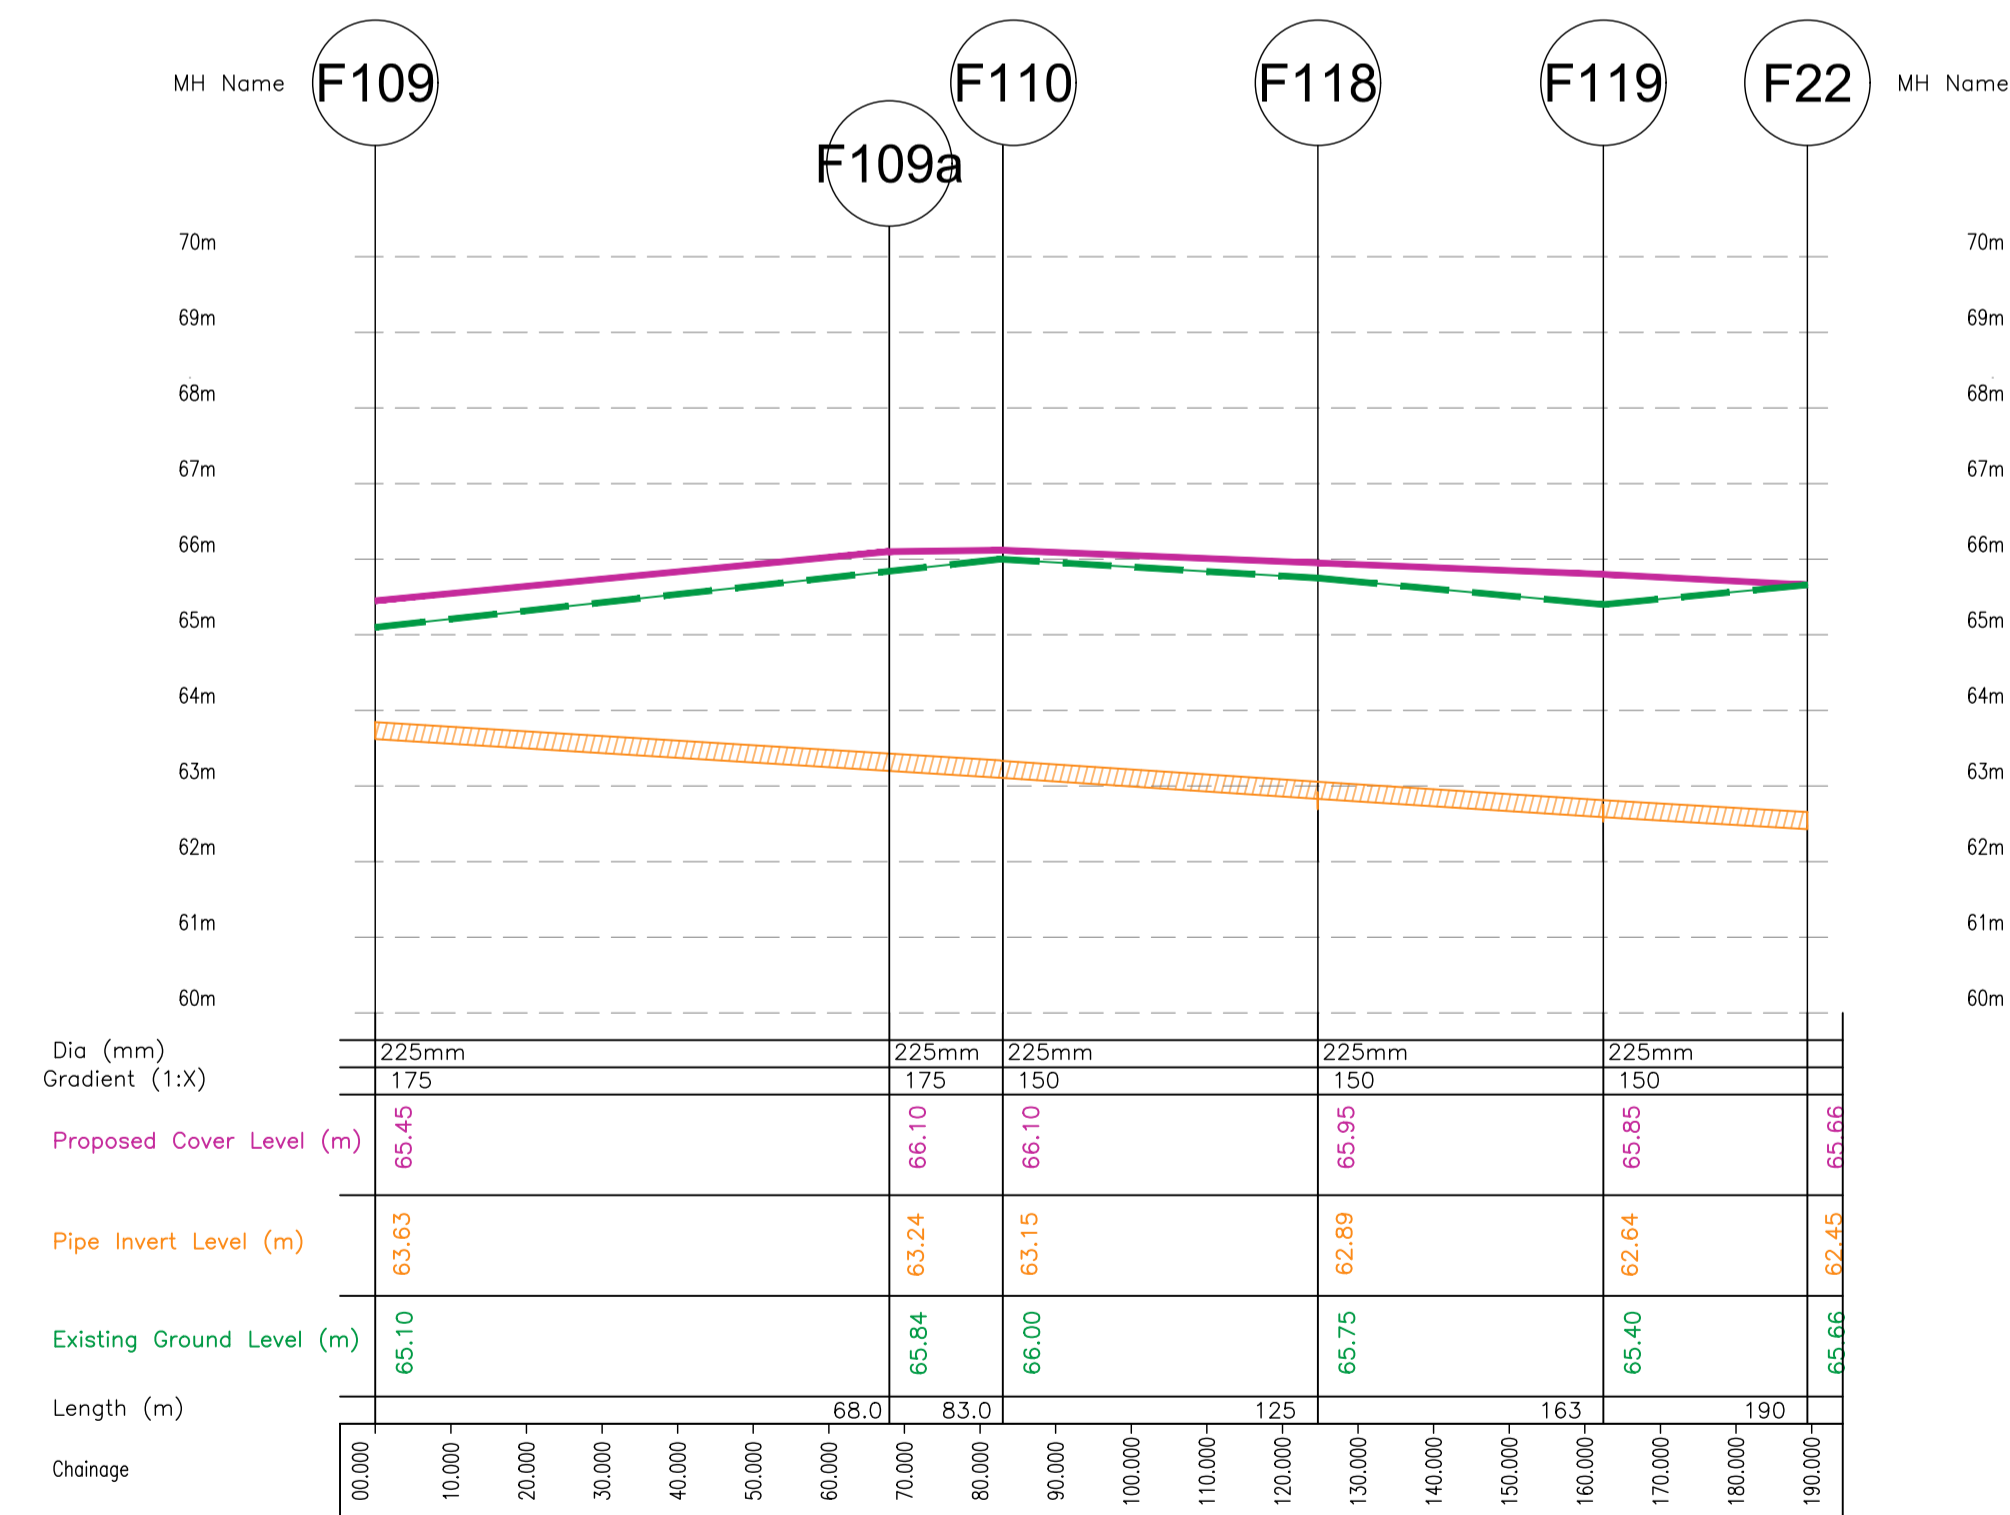

Foul Sewer Section From :- 109-110-118-119-22

— Existing ground level  
— Proposed new ground level

Foul Sewer Section  
Scale - X 1:1000; Y 1:100

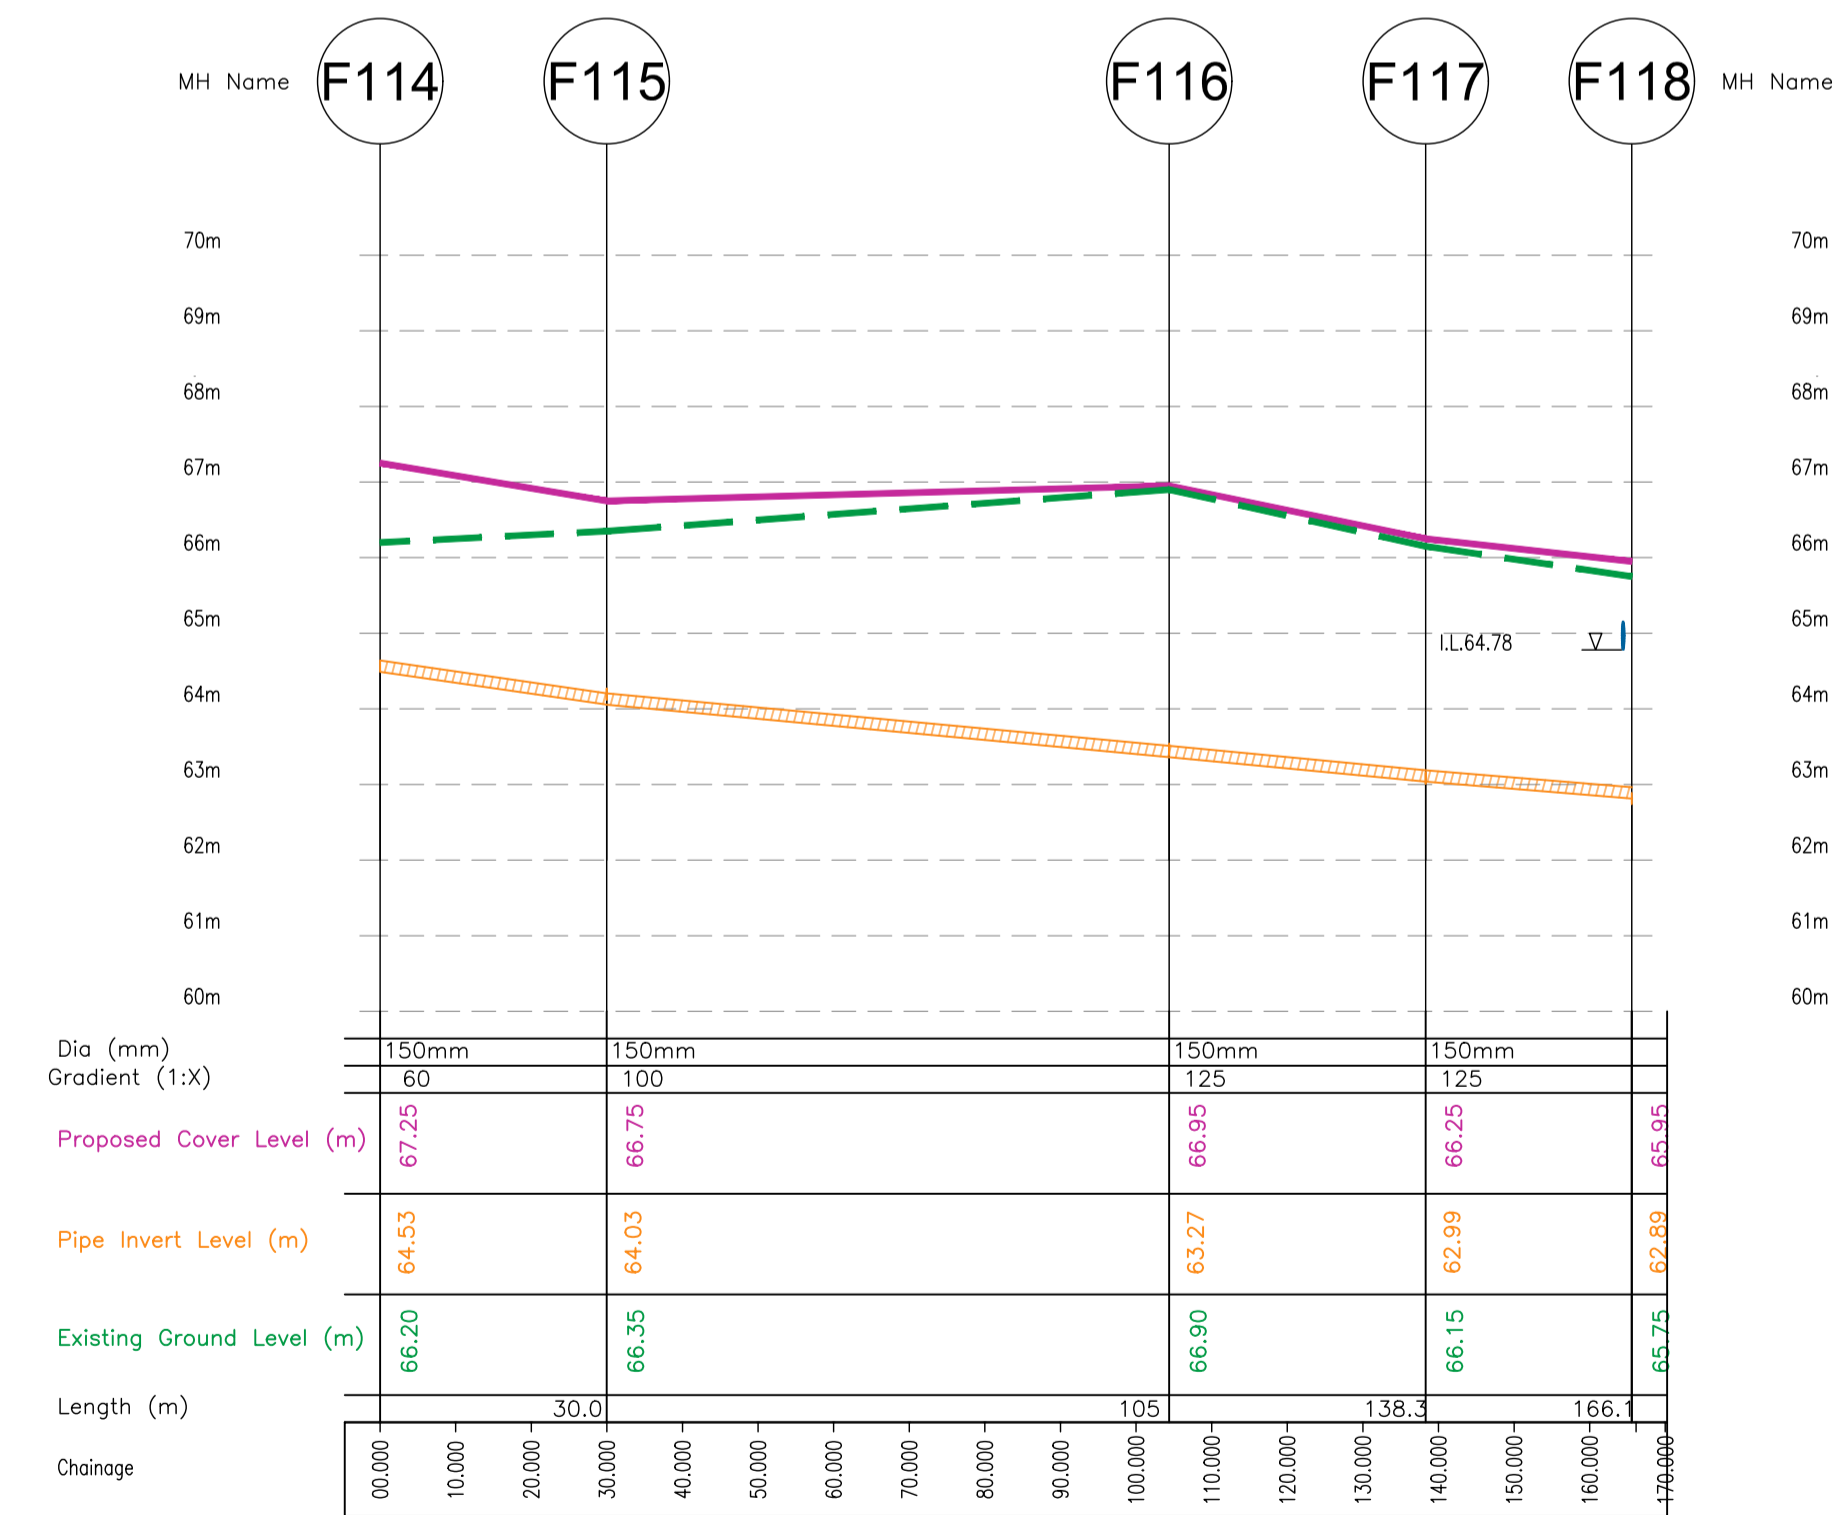

Foul Sewer Section From :- 114-115-116-117-118

— Existing ground level  
— Proposed new ground level

Foul Sewer Section  
Scale - X 1:1000; Y 1:100

**GENERAL NOTES:**

The Developer/Contractor/Builder is to ensure that the building under construction/alteration is to comply where applicable with the 2010 Building Regulations in respect of all trades involved in the construction of this development.

The Developer/Contractor/Builder should notify BCA of any intended deviations from these plans prior to commencement of development.

All Site Development works to be carried out in accordance with "Recommendations for Site Development Works for Housing Areas" Dept. of Environment.

Contractors must verify all dimensions at the job before commencing any work. No working dimensions to be scaled. This drawing is for the purpose of planning only. Dimensions to blockwork only.

**Revision**

Date	Rev.

Client:  
Westar Investments Ltd.

Job:  
Clane KDA1 SHD

Location:  
Lands at Capdoo & Abbeylands, Clane, Co. Kildare

Drawing Title:  
Foul Sewer Sections  
Sheet 1 of 3

**oca** brian connolly associates  
CONSULTING ENGINEERS

BSc Eng. MSc, DIC, C.Eng, MIEI  
The Studio, 'Wood's Way', Clane, Co. Kildare. T. 045 892211 F. 045 892420  
e: bcassoc@eircom.net

**Planning - SHD 02c**

job no	18002
date	18-09-19
scale	As Shown
drawn by	Brian Connolly
cad ref no	
	300
planning ref no	
fire ref no	
drawing no.	18002-303-1-1