



Foul Sewer Section
Scale - X 1:1000; Y 1:100

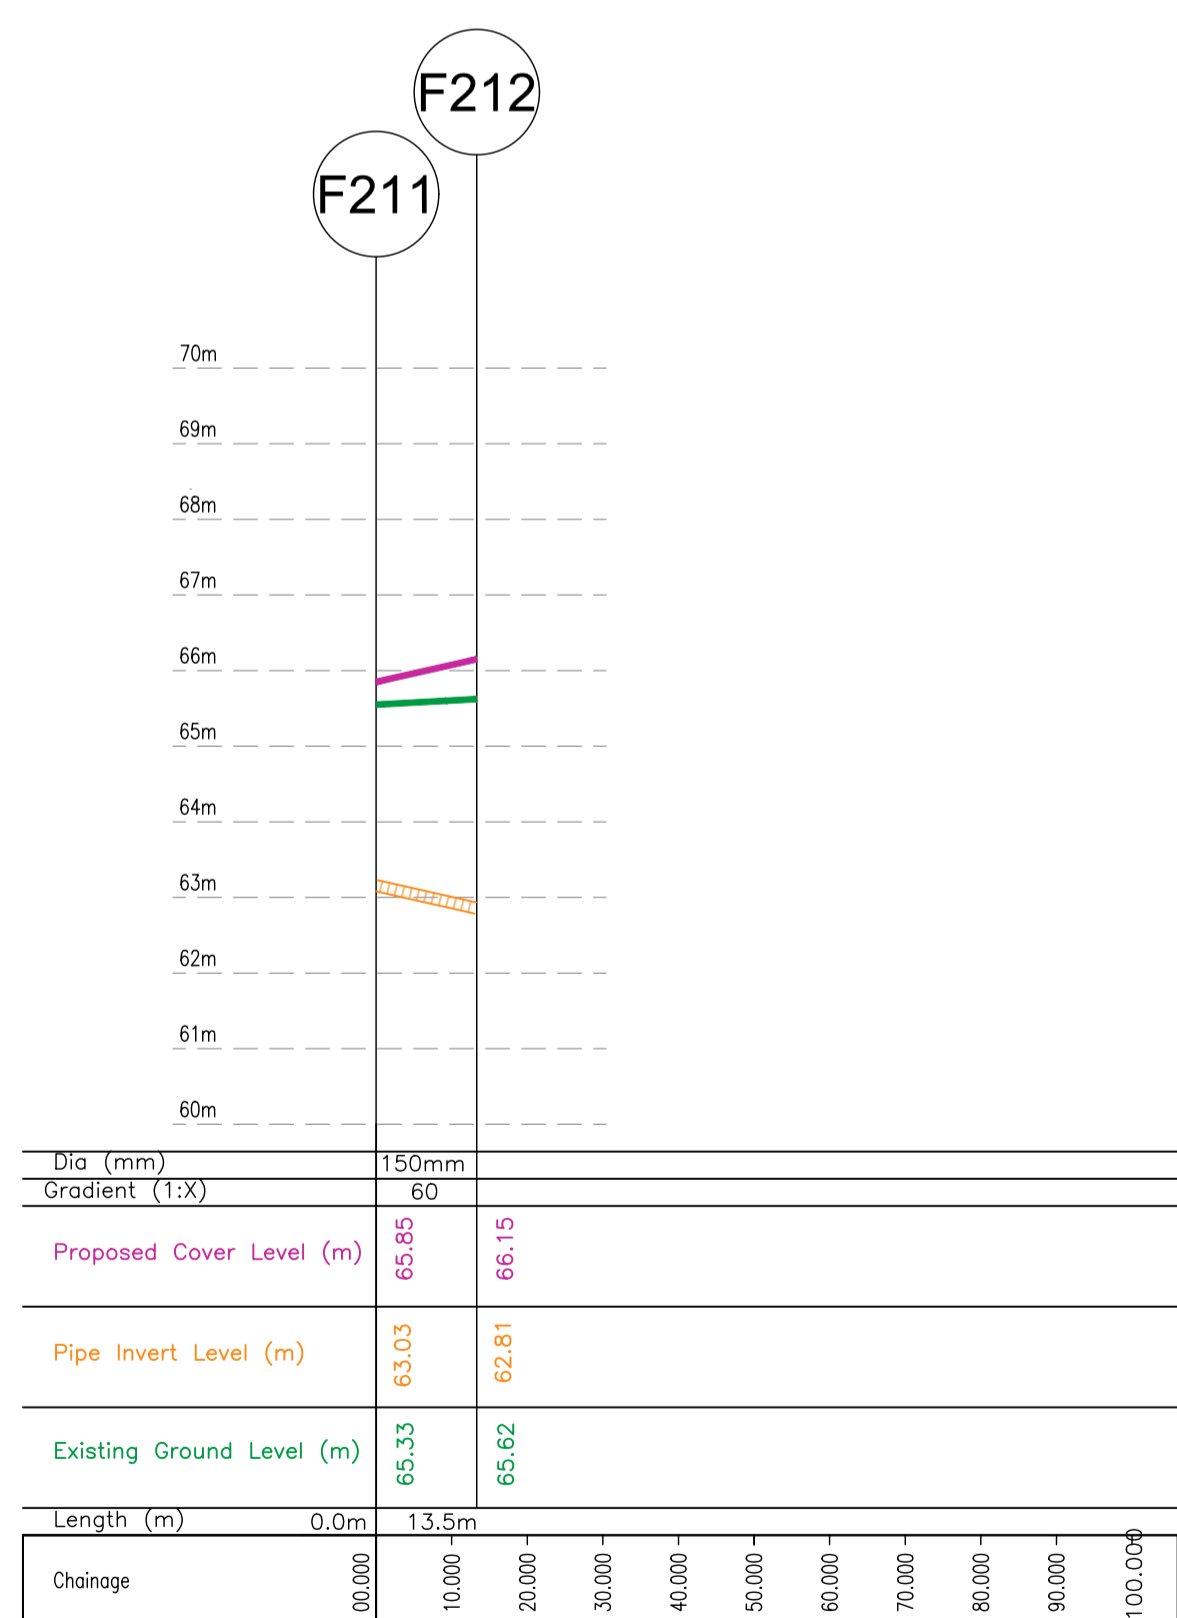

Foul Sewer Section From :- 211-212
Existing ground level
Proposed new ground level
Foul Sewer Section
Scale - X 1:1000; Y 1:100

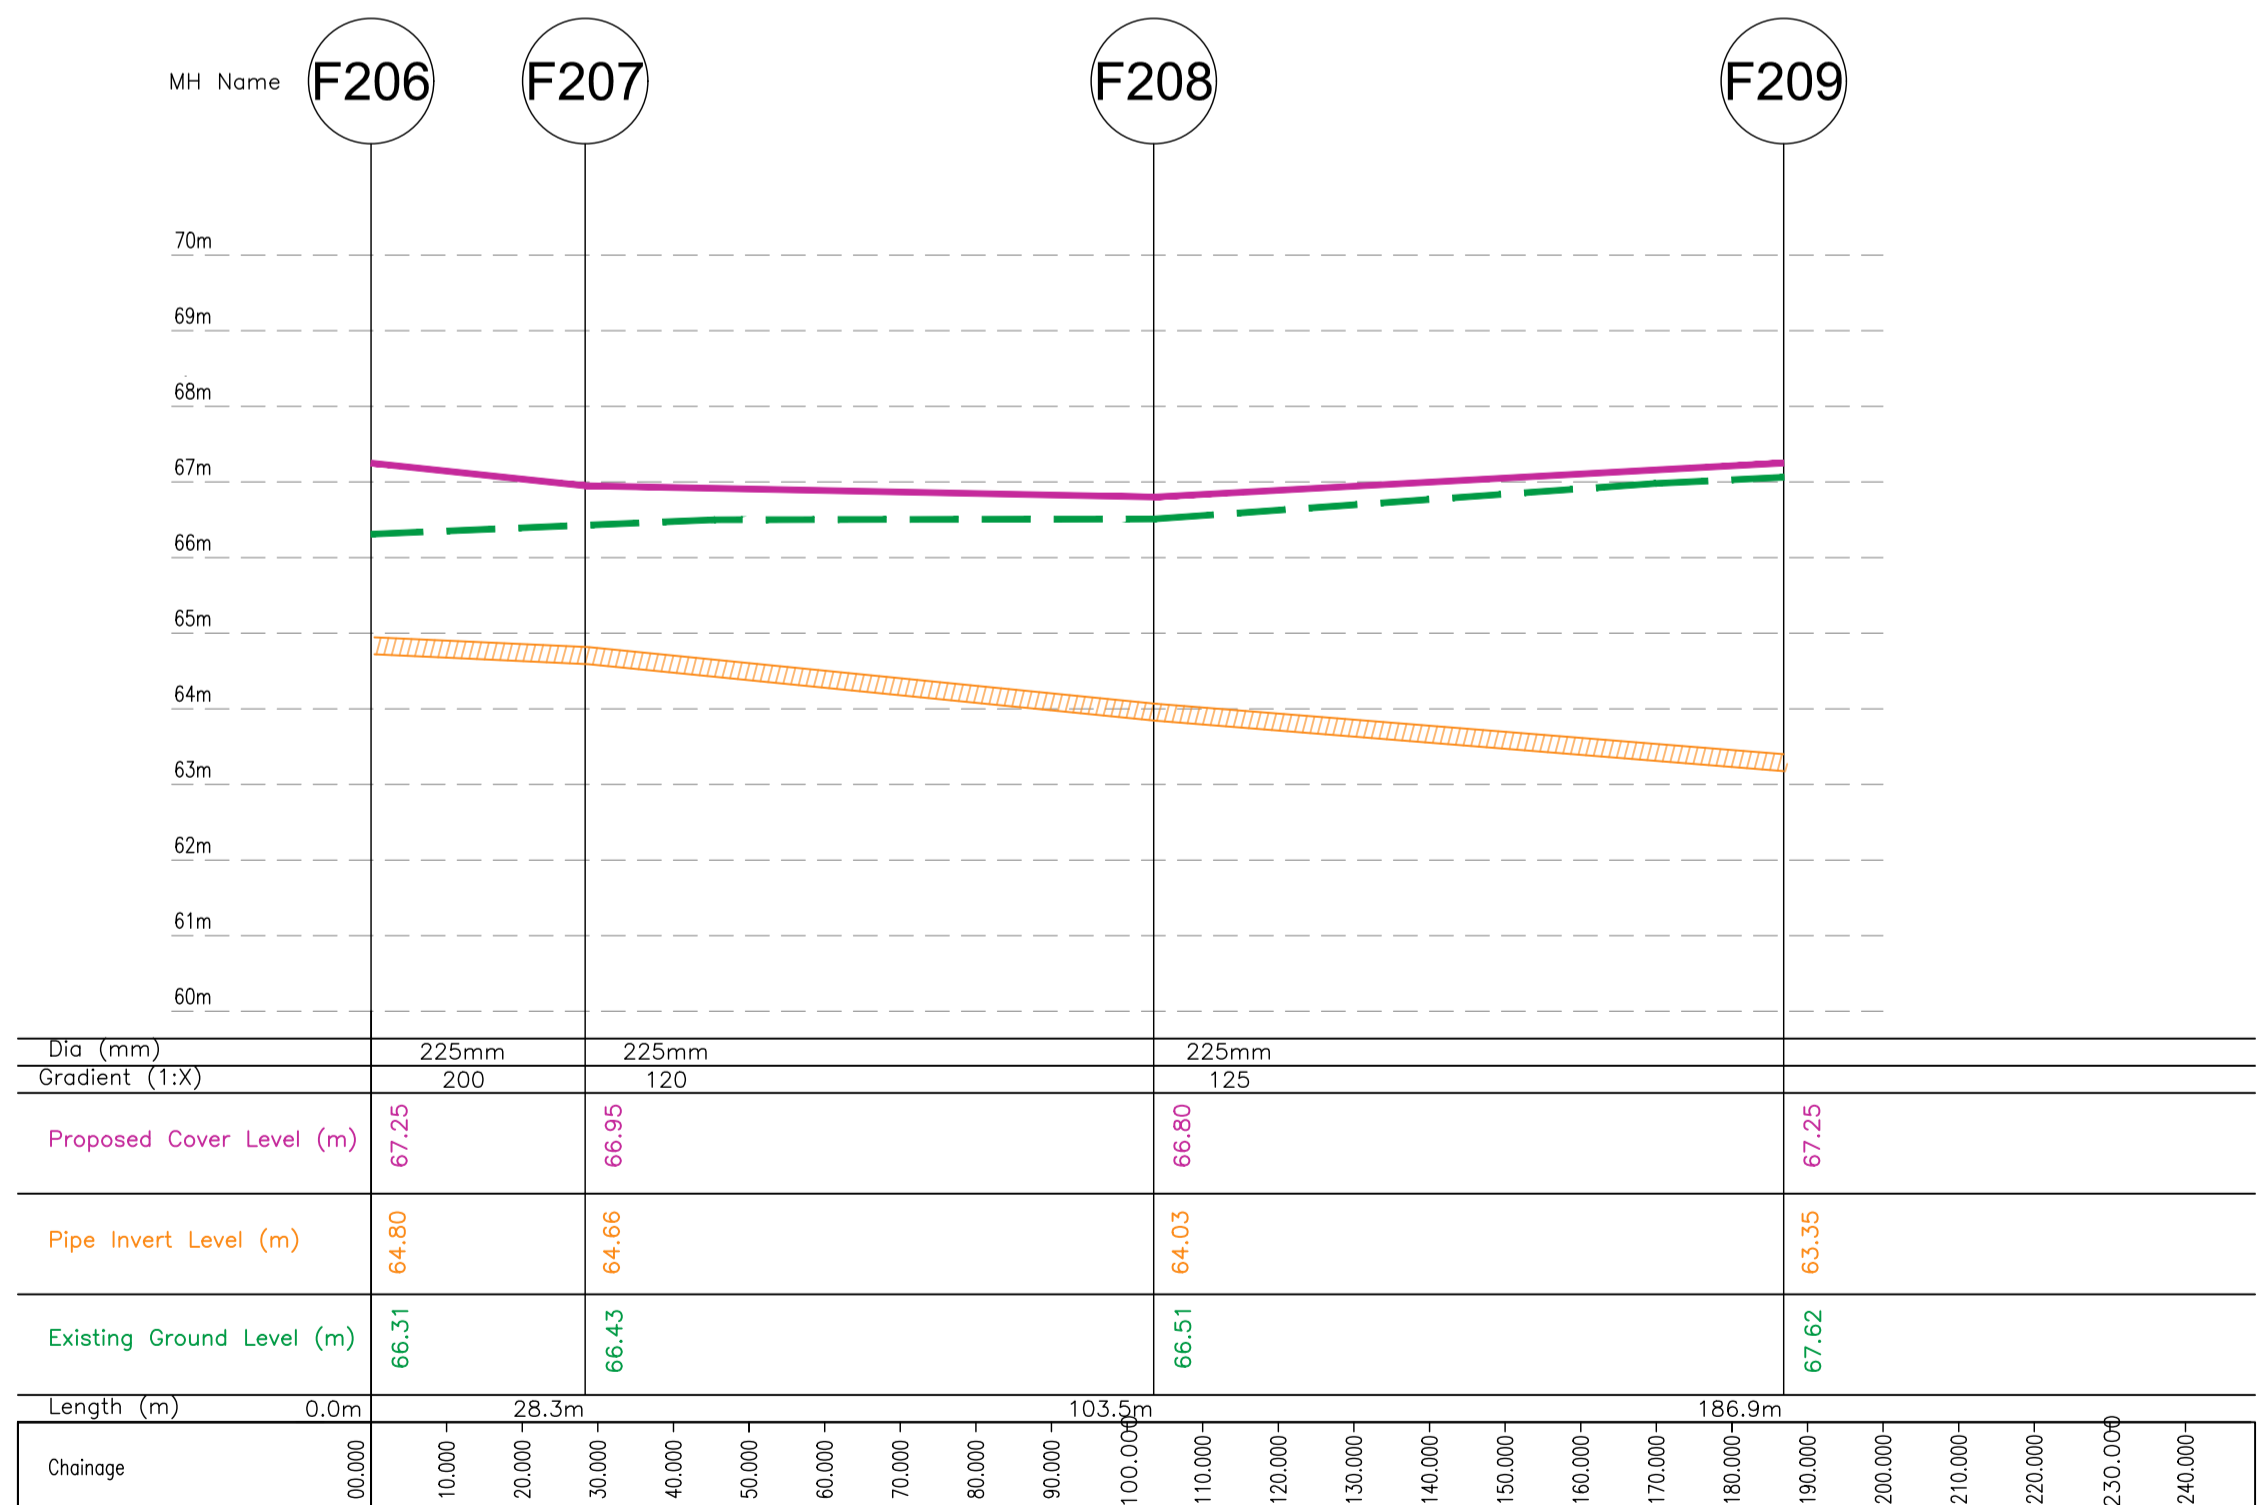

Foul Sewer Section From :- 206-207-208-209
Existing ground level
Proposed new ground level
Foul Sewer Section
Scale - X 1:1000; Y 1:100

GENERAL NOTES:

The Developer/Contractor/Builder is to ensure that the building under construction/alteration is to comply where applicable with the 2010 Building Regulations in respect of all trades involved in the construction of this development.

The Developer/Contractor/Builder should notify BCA of any intended deviations from these plans prior to commencement of development.

All Site Development works to be carried out in accordance with "Recommendations for Site Development Works for Housing Areas" Dept. of Environment.

Contractors must verify all dimensions at the job before commencing any work. No working dimensions to be scaled. This drawing is for the purpose of planning only. Dimensions to blockwork only.

Revision

Date	Rev.

Client: Westar Investments Ltd.

Job: Clane KDA1 SHD

Location: Lands at Capdoo & Abbeylands, Clane, Co. Kildare

Drawing Title: Foul Sewer Sections
Sheet 3 of 3

oca brian connolly associates
CONSULTING ENGINEERS

BSc Eng. MSc, DIC, C.Eng, MIEI
The Studio, 'Wood's Way', Clane, Co. Kildare. L 046 892211 F 046 892420
e: bcassoc@eircom.net

Planning - SHD 02c

job no	18002
date	18-09-19
scale	As Shown
drawn by	Brian Connolly
cad ref no	
	300
planning ref no	
fire ref no	
drawing no.	18002-303-1-3