

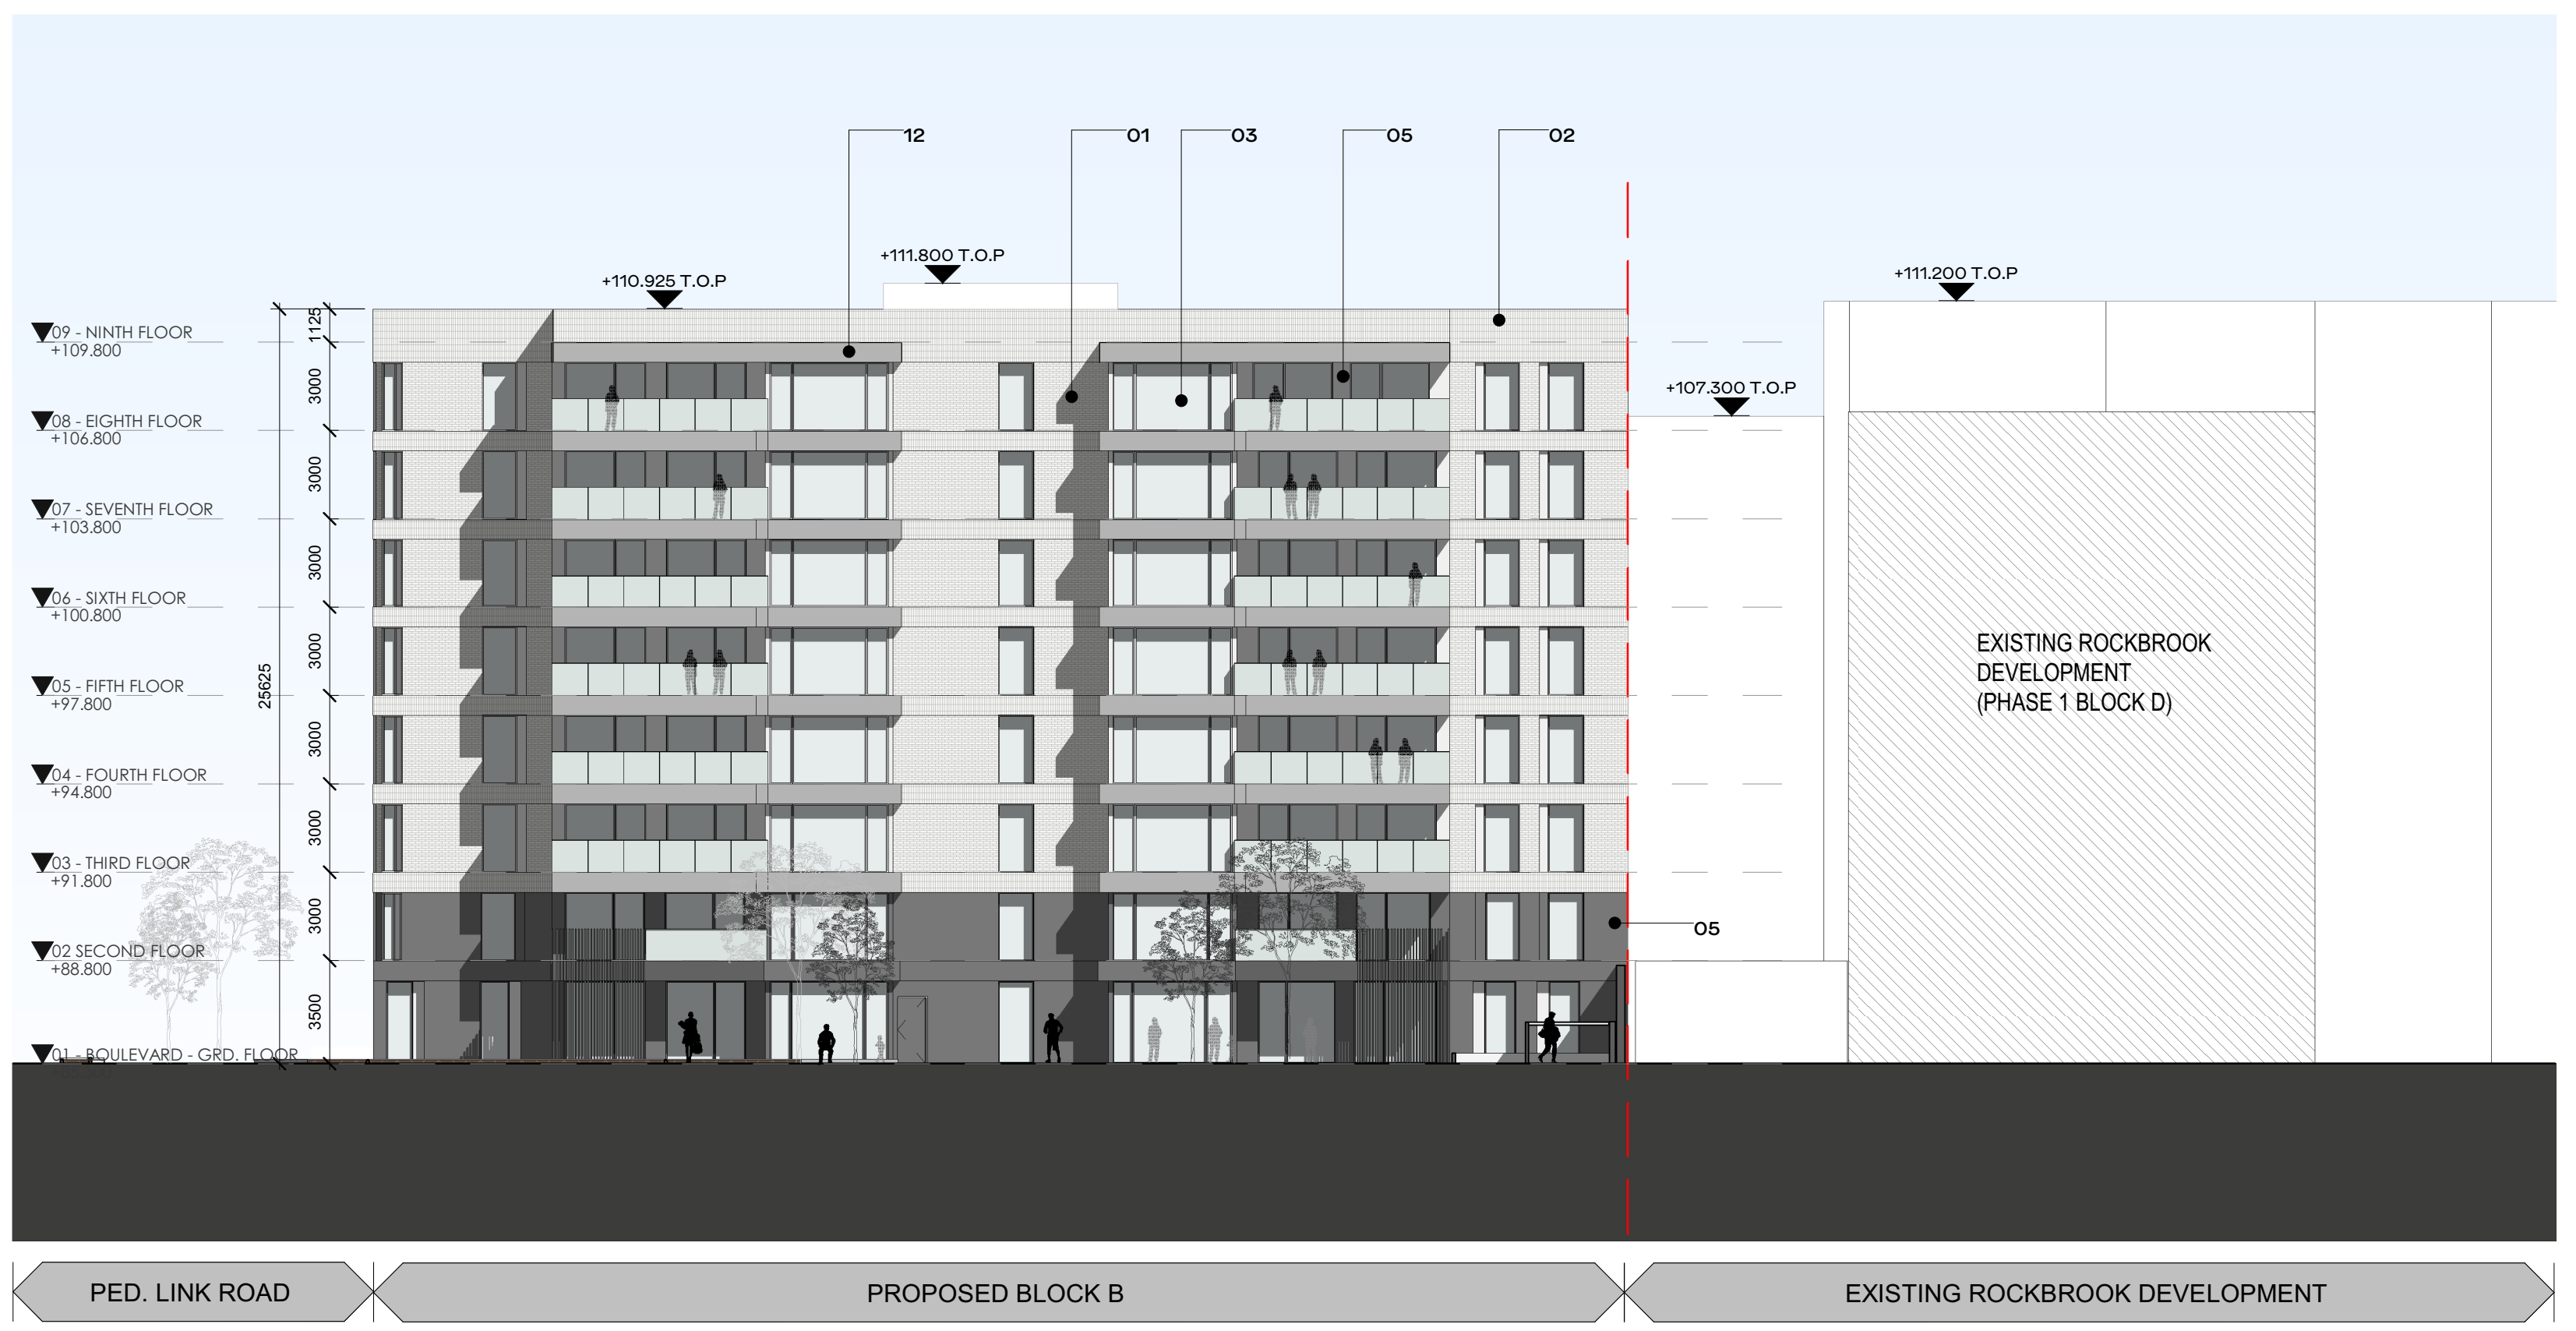



ALL DIMENSIONS TO BE CHECKED ON SITE
NO DIMENSIONS TO BE SCALED FROM THIS DRAWING
DRAWING IS TO BE READ IN CONJUNCTION WITH RELEVANT CONSULTANTS DRAWINGS

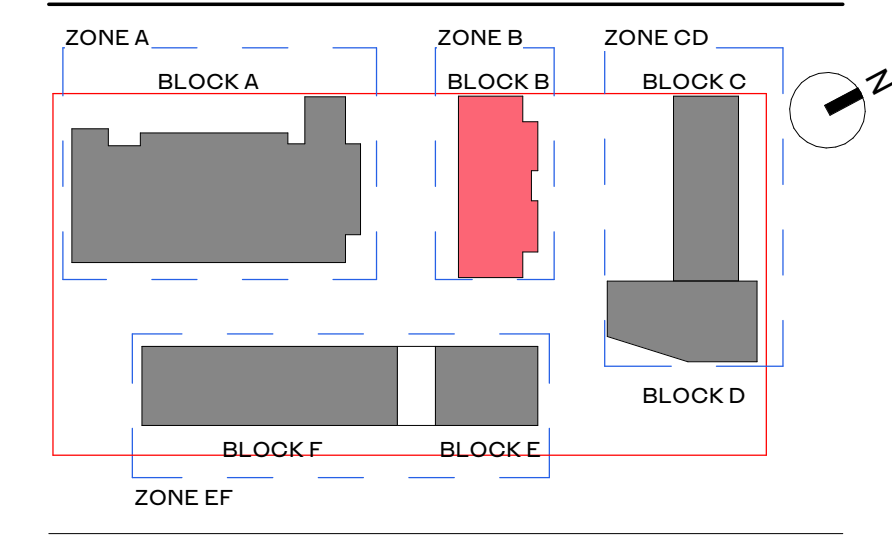


1 Elevation Block B - North-East
1:200

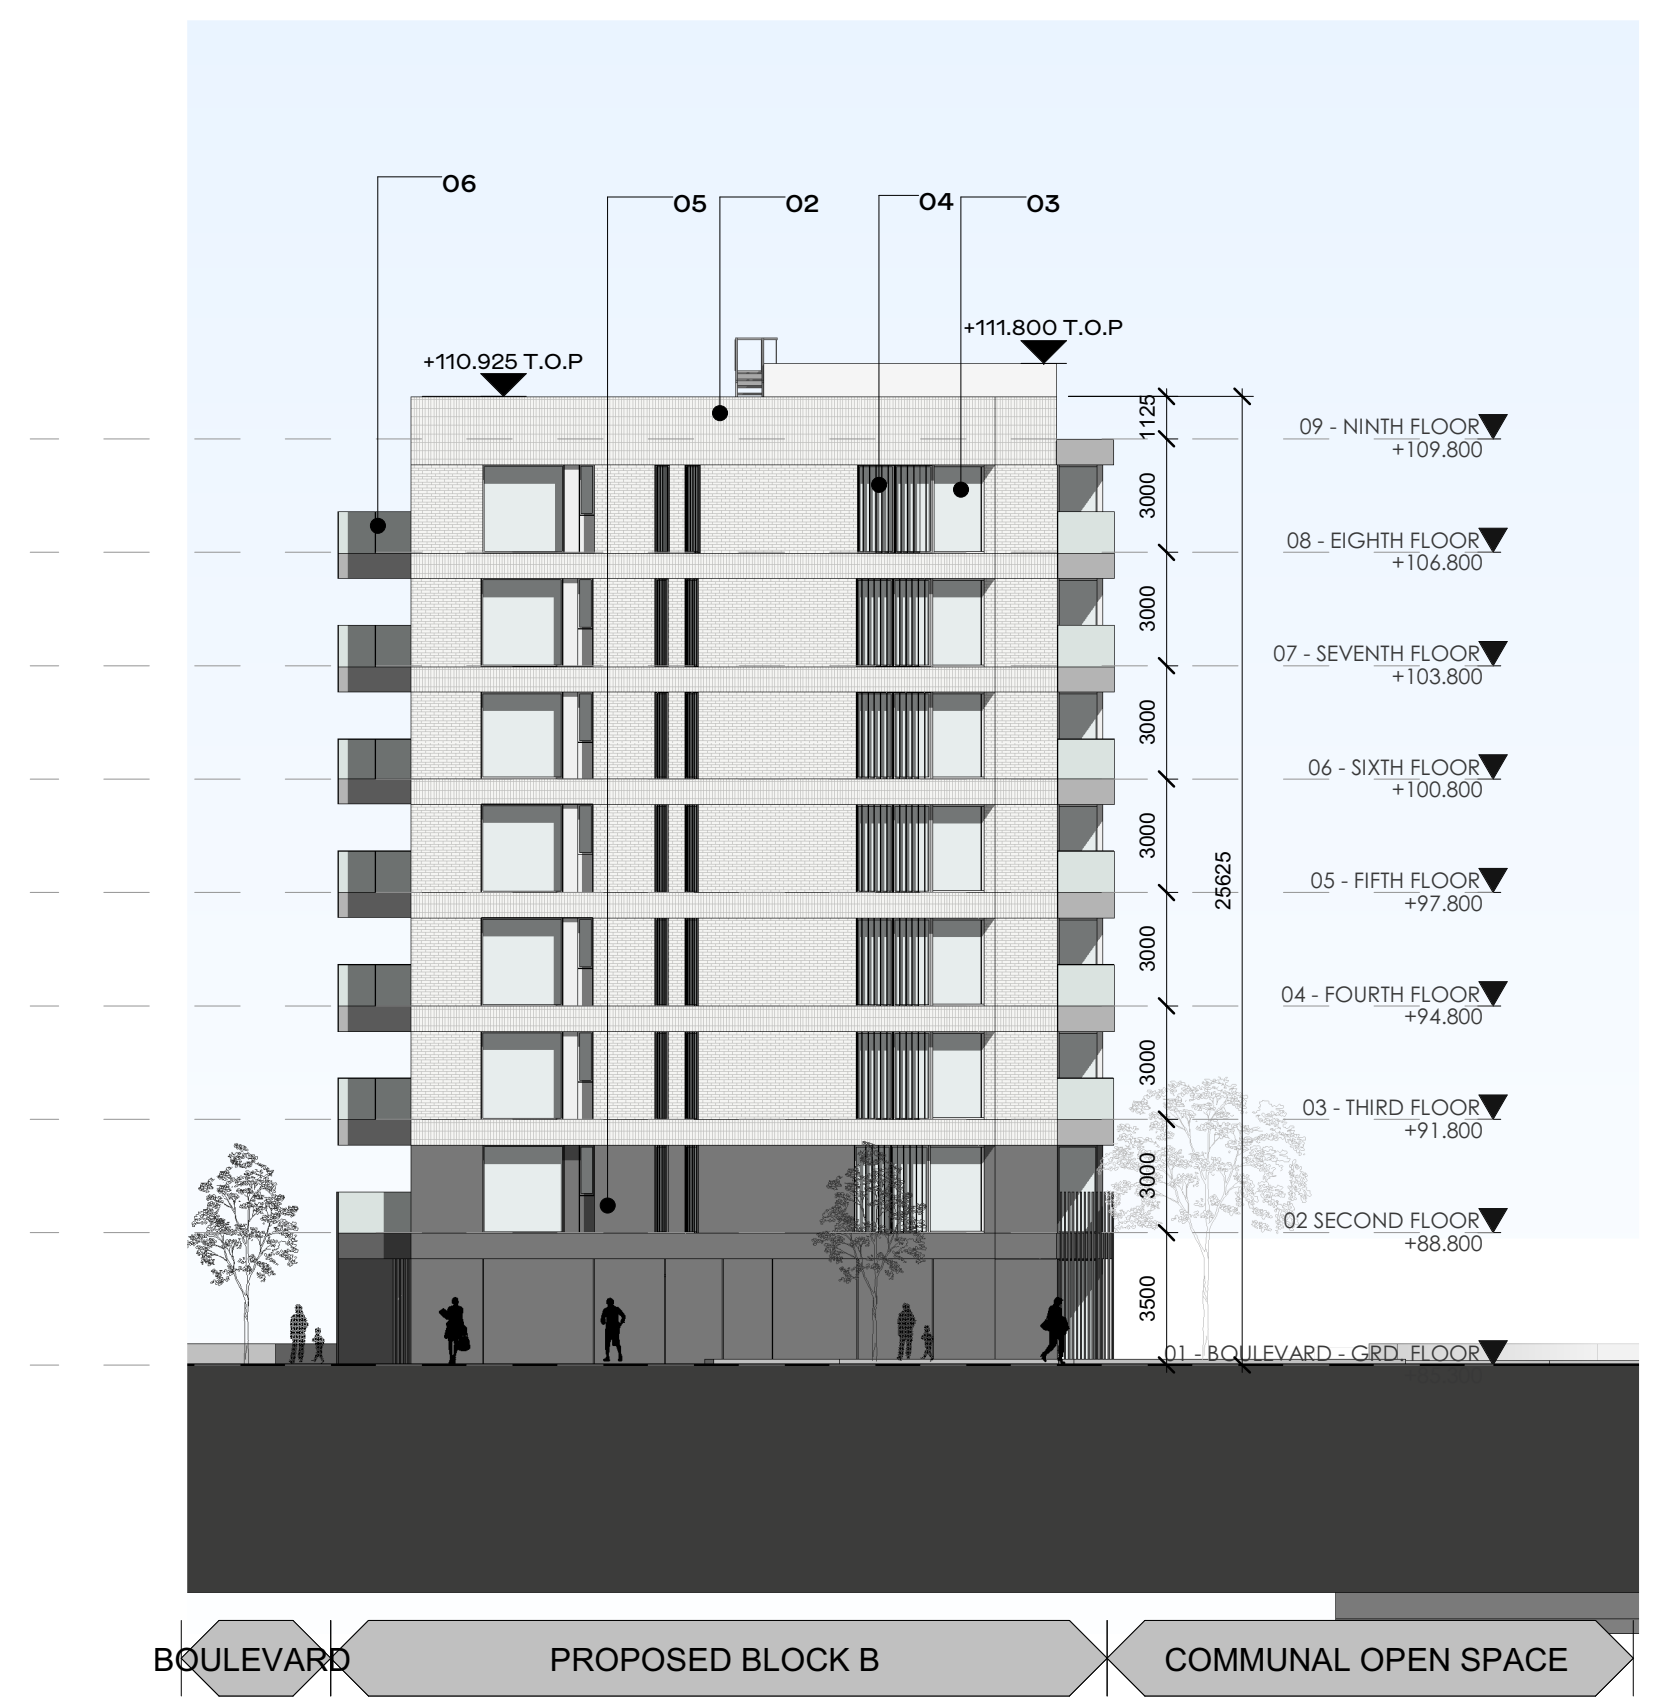

2 Elevation Block B - South-East
1:200

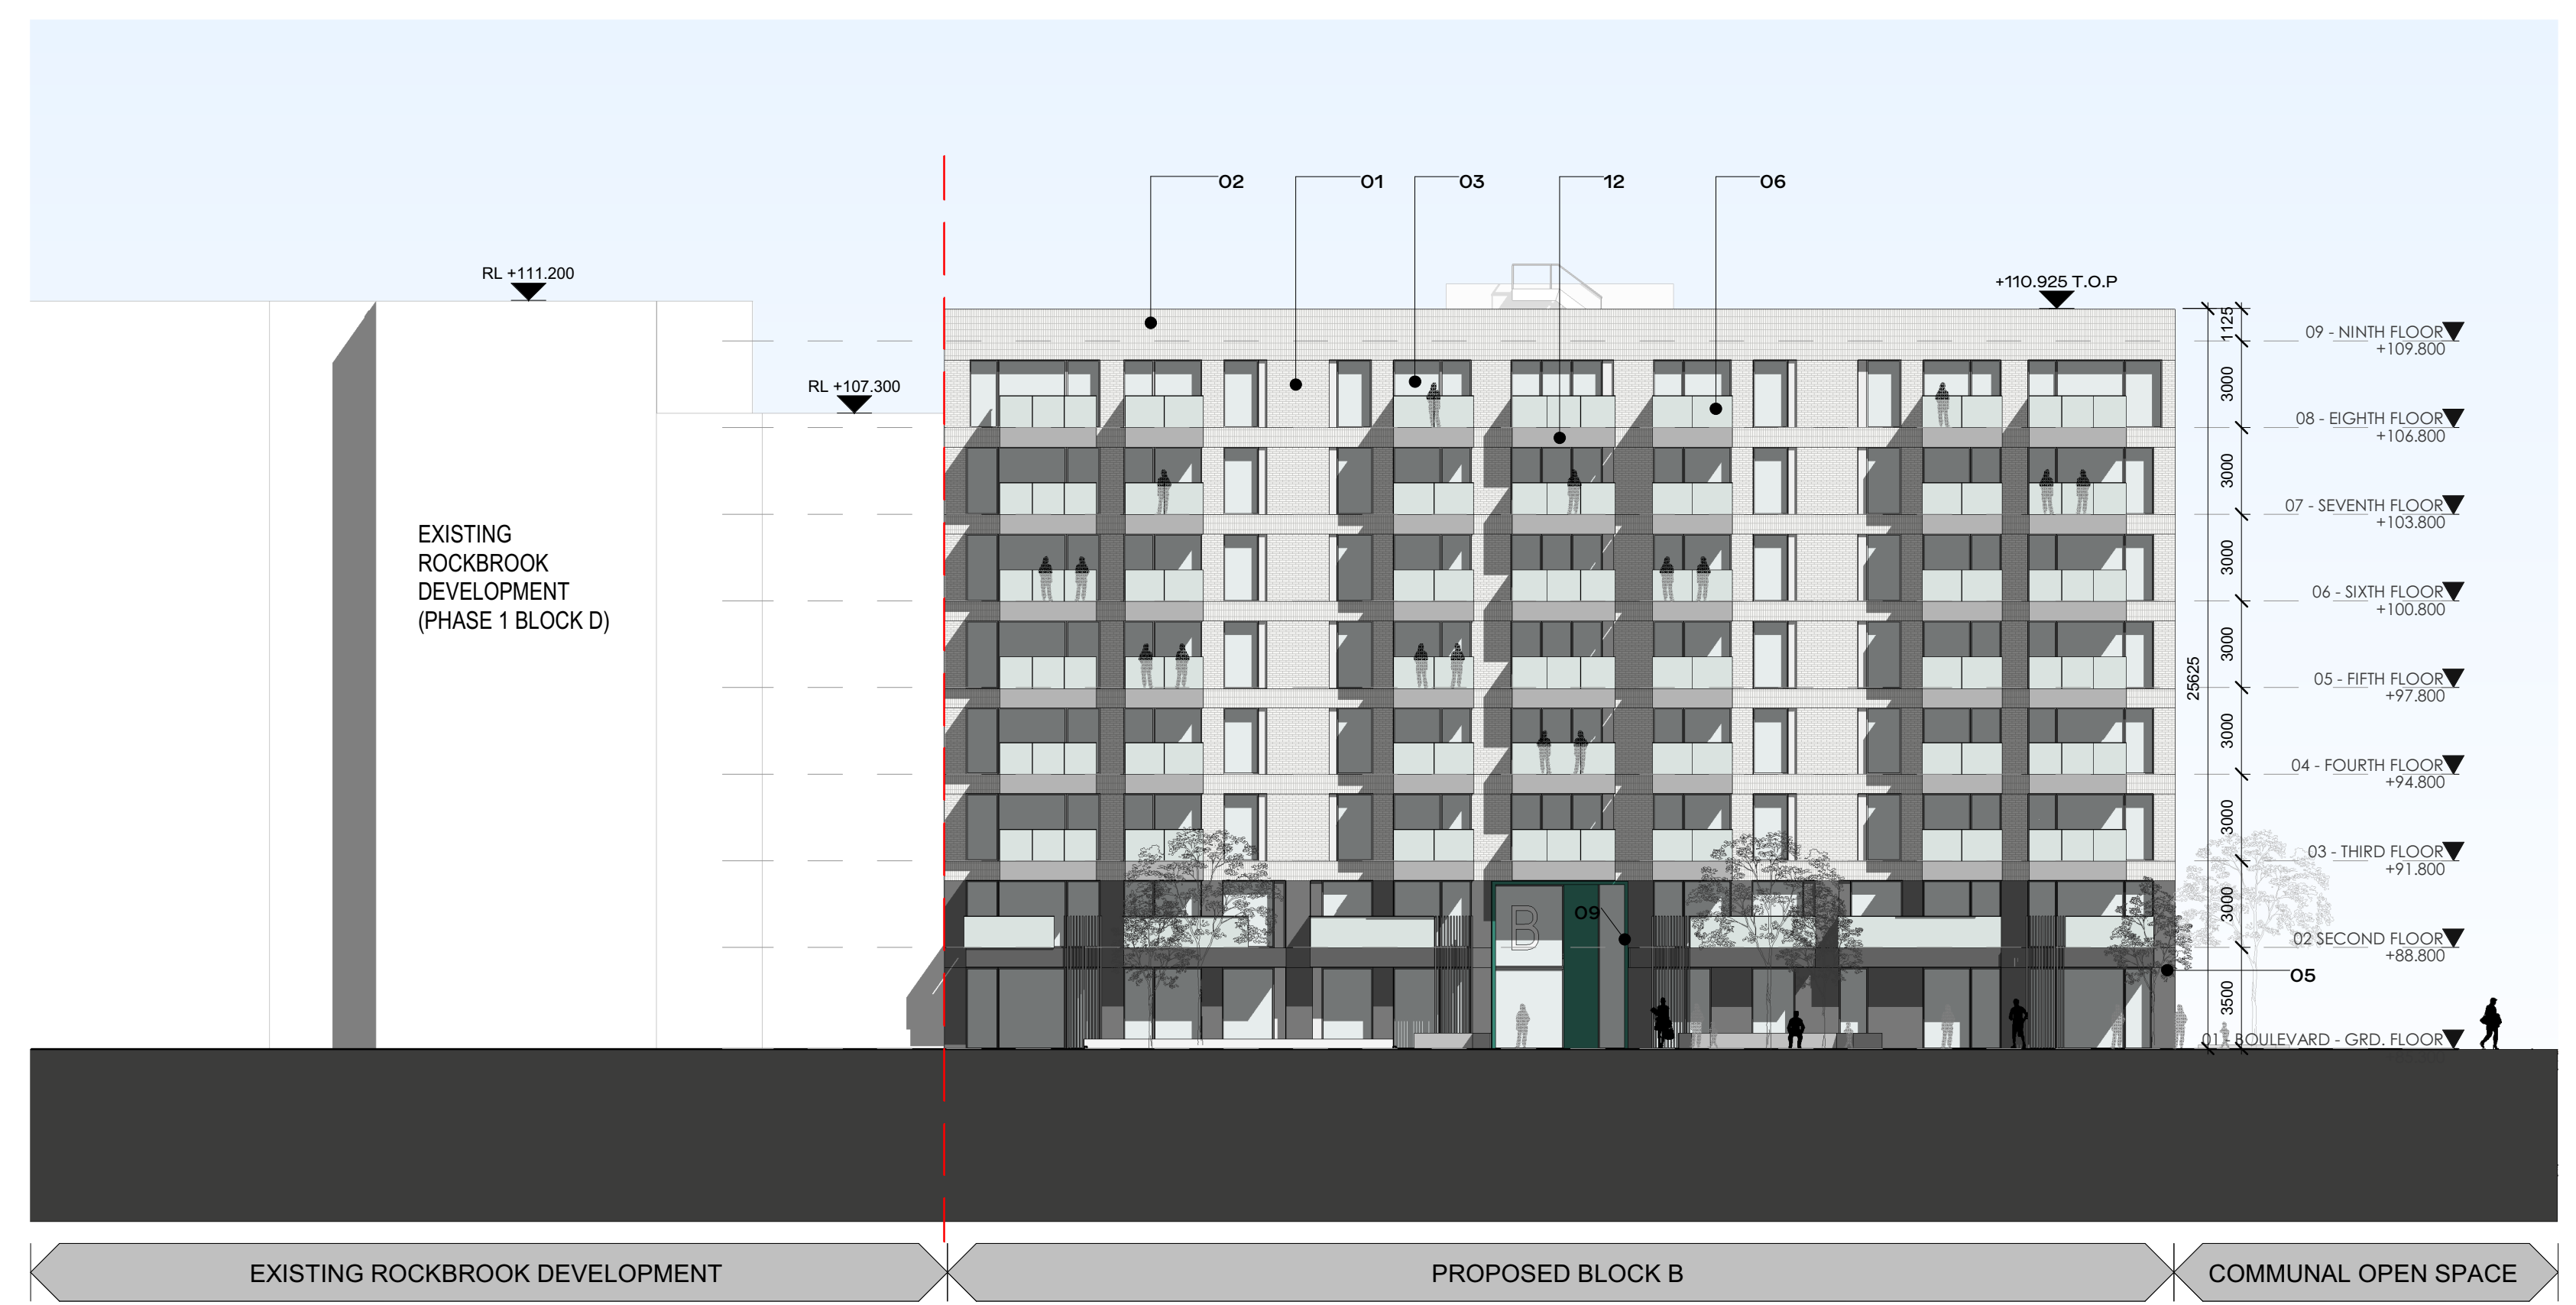

3 Elevation Block B - South-West
1:200

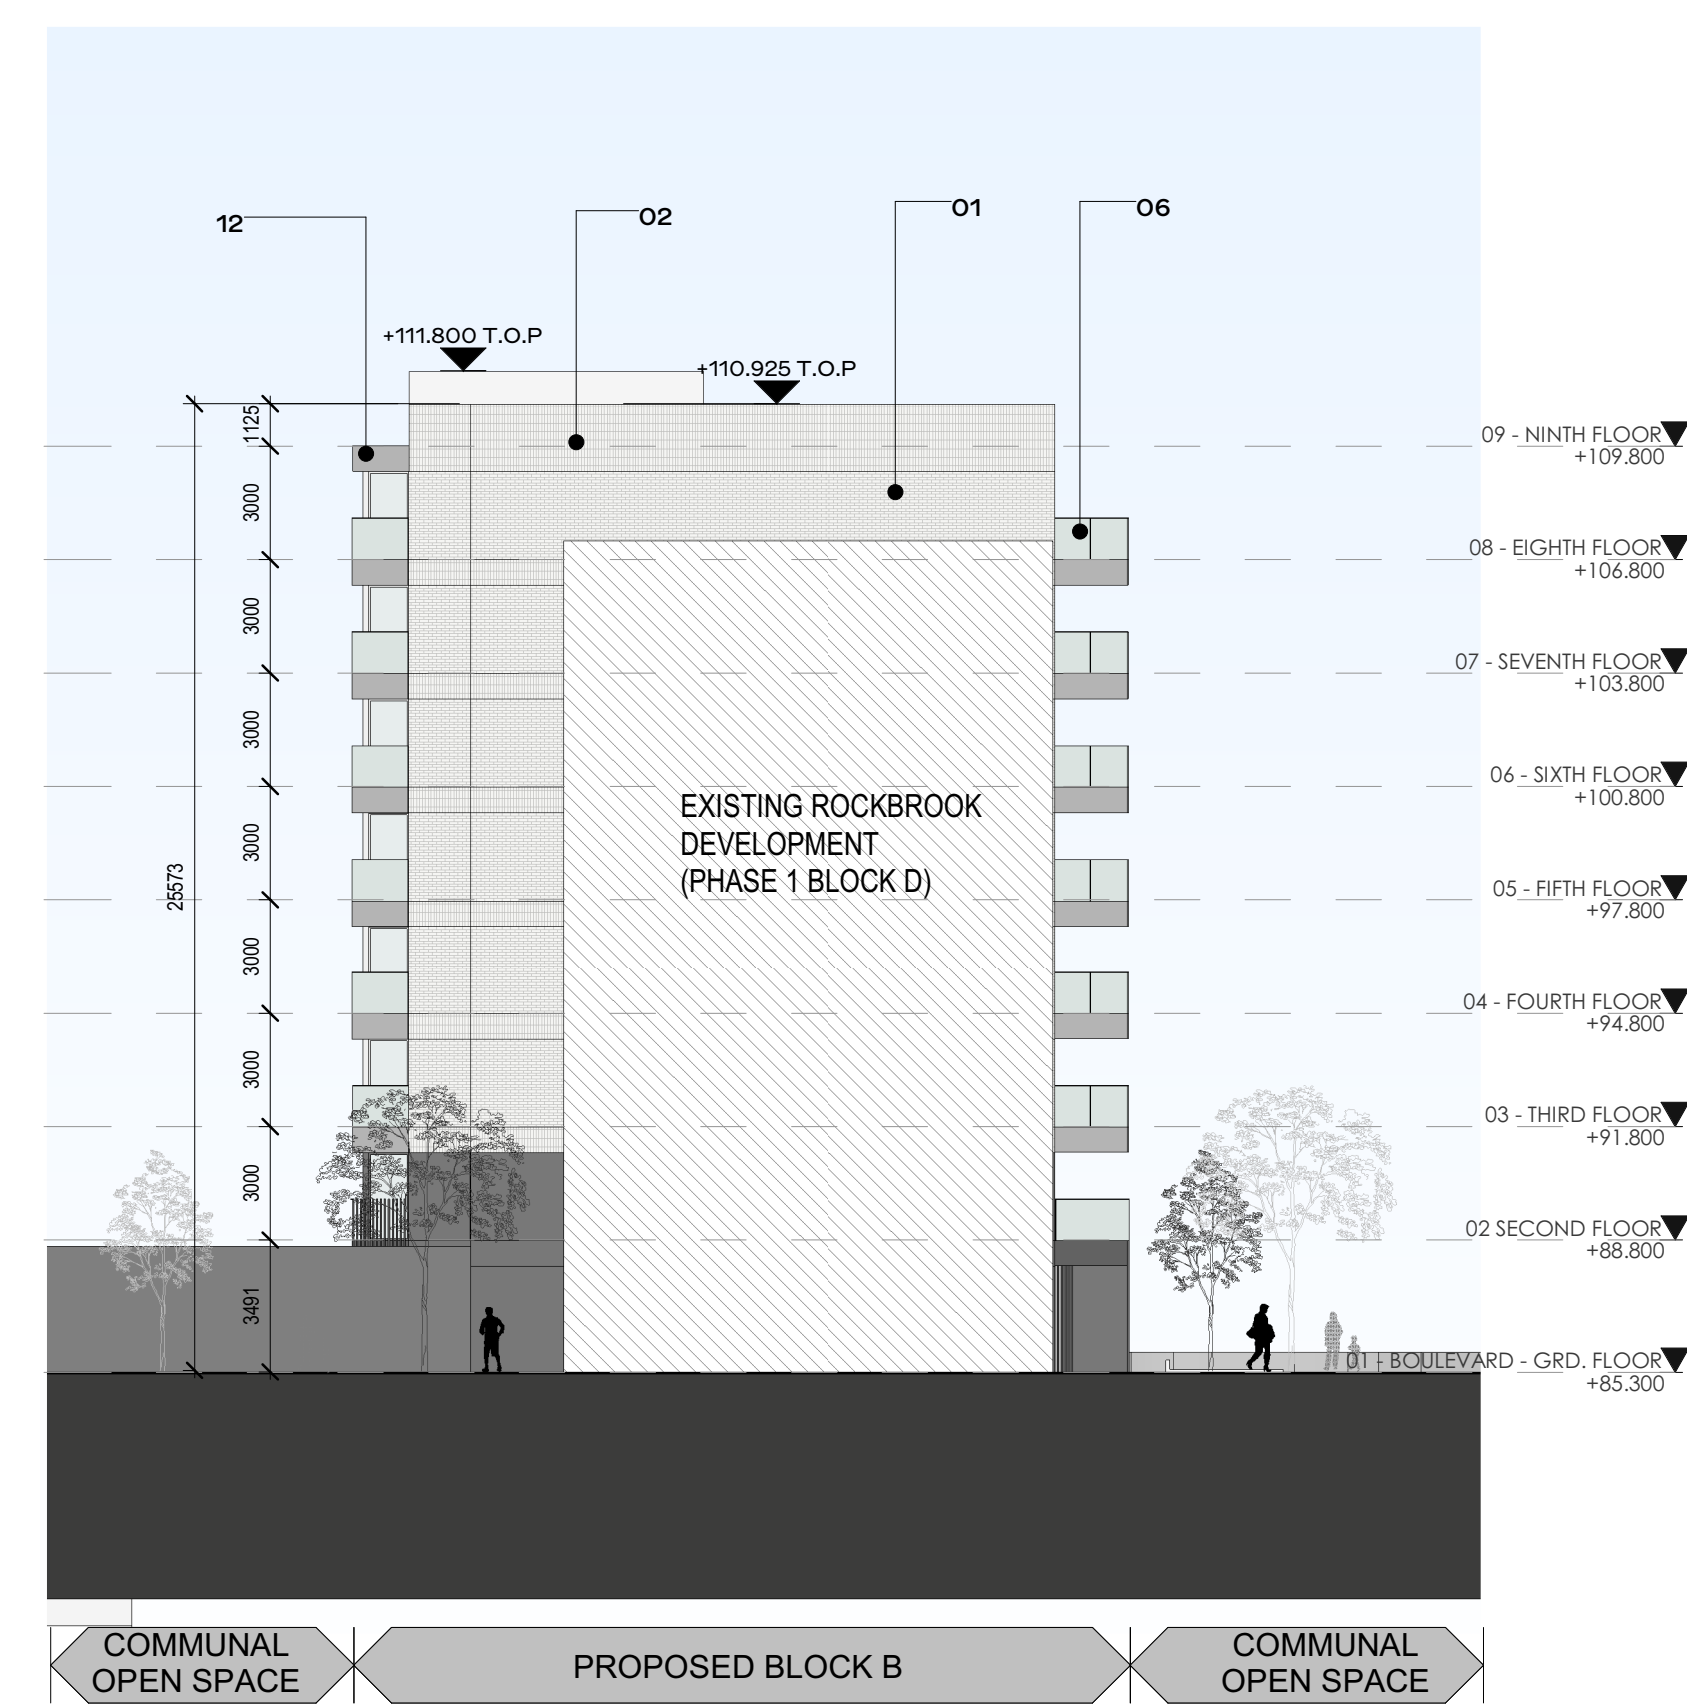

4 Elevation Block B - North West
1:200

Elevation - Materials Reference

- 01 SELECTED BRICK / BRICK PANEL SYSTEM
- 02 SELECTED BRICK / SOLDIER COURSE
- 03 SELECTED DOUBLE GLAZED ALUMINIUM WINDOW SYSTEM, NATURAL ANODISED FINISH
- 04 SELECTED BRISE SOLEIL / FIN SYSTEM
- 05 SELECTED FIBRE CEMENT RAINSCREEN CLADDING SYSTEM
- 06 SELECTED SAFETY GLASS BALUSTRADE SYSTEM TO BALCONY
- 07 SELECTED COLOURED RAINSCREEN SYSTEM
- 08 SELECTED CURTAIN WALL SYSTEM, NATURAL ANODISED ALUMINIUM FINISH
- 09 BACKPAINTED GLASS IN SELECTED COLOUR TO ENTRANCES
- 10 SELECTED METAL CLADDING SYSTEM
- 11 METAL BALUSTRADE SYSTEM, SELECTED COLOUR PPC FINISH
- 12 SELECTED CLADDING SYSTEM TO BALCONY FASCIA AND SOFFIT

REV	DATE	DESCRIPTION	CHK	DRN
A2	15.11.2019	ISSUED FOR PLANNING APPROVAL	RJ	HIL
A1	18.07.2019	ISSUED FOR ABP PRE-APPLICATION	RJ	BM

STATUS CODE DESCRIPTION
ISSUED FOR PLANNING APPROVAL

CLIENT
SANDYFORD GP Ltd.

PROJECT
SANDYFORD CENTRAL

DRAWING
PROPOSED BLOCK 'B' ELEVATIONS

PROJECT NUMBER: 950572 DATE: 18/07/2019

SCALE@ A1: 1:200 DRAWN/CHECKED: BM/ RJ

REVISION: A2 DRAWING NUMBER: SFC-HJL-XX-ZZ-DR-A-2012 STATUS CODE: A1

Henry J Lyons

Architecture + Interiors +353 1 888 3333 53-54 Pearse Street
henryjlyons.com info@henryjlyons.com Dublin D02 K466