



VIEW 01



VIEW 02



VIEW 03




BR-01

BR-02

BR-03

CL-03

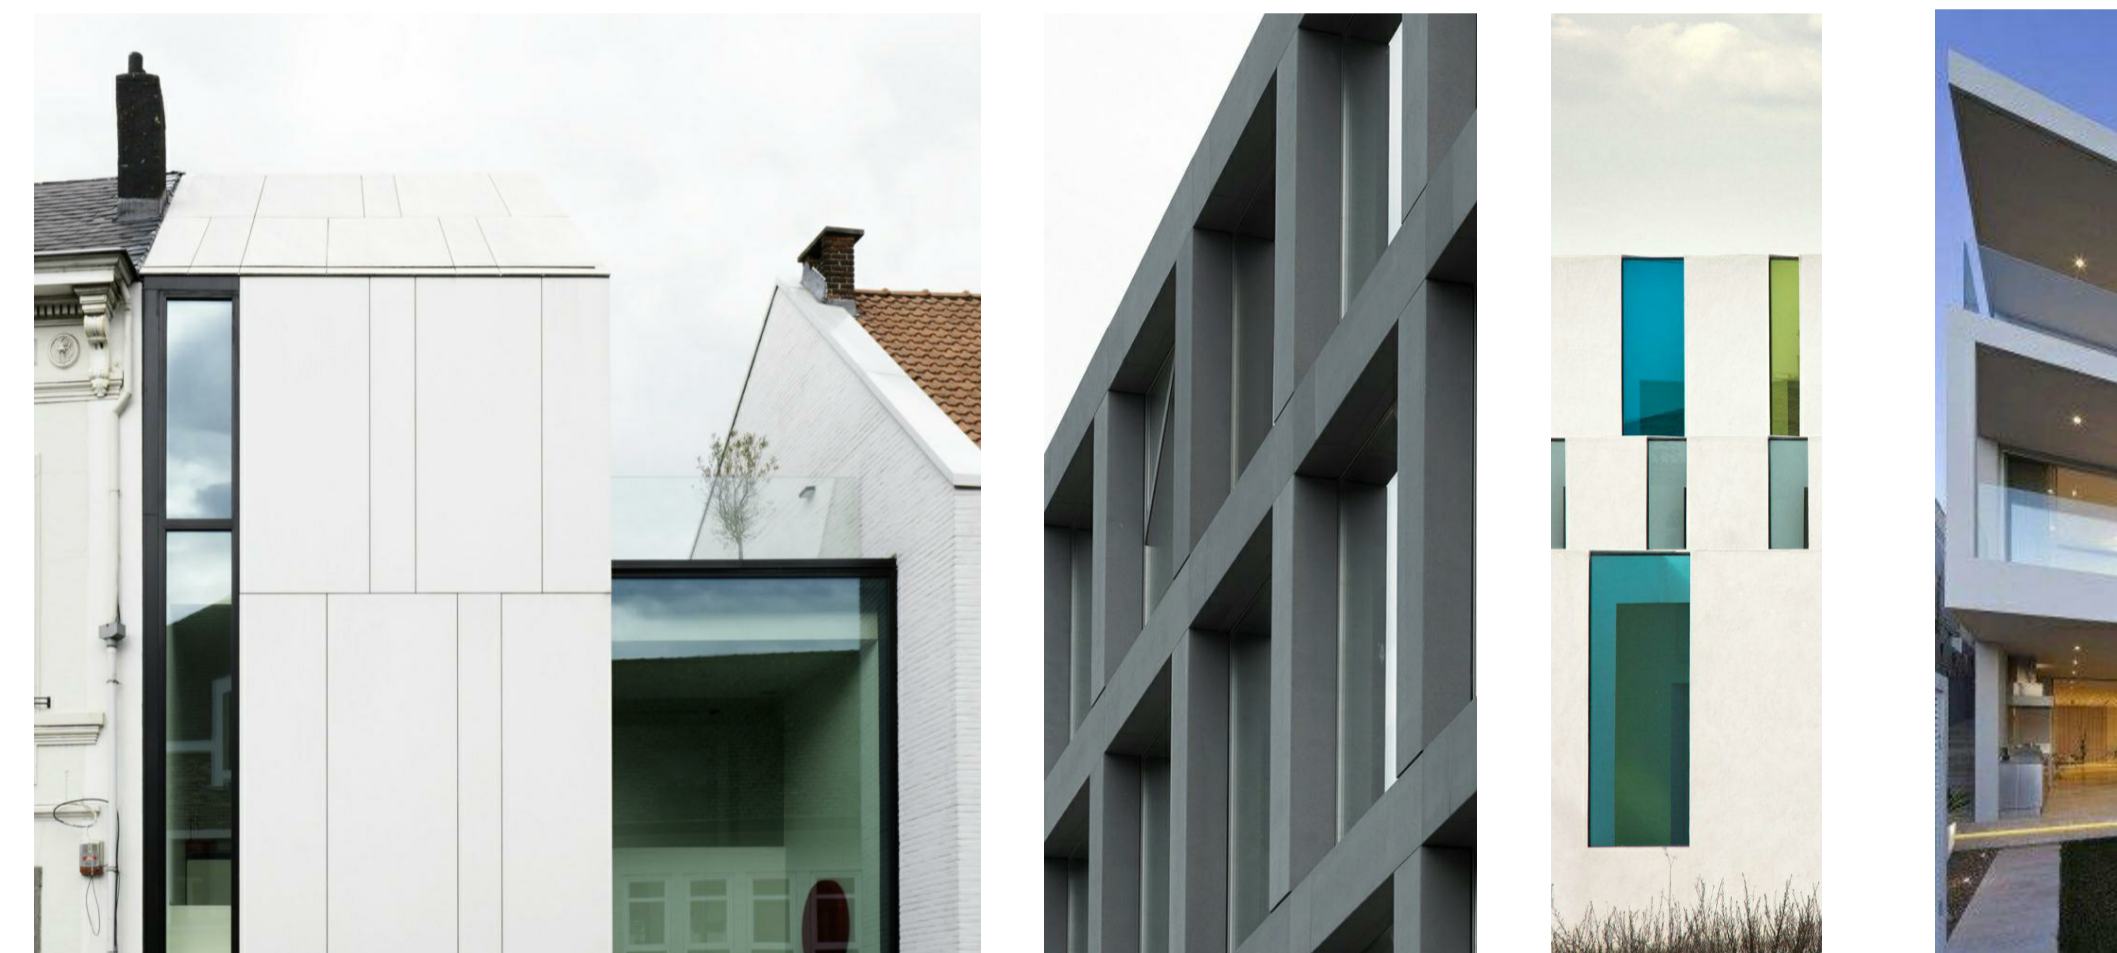


CL-01


CL-04

GL-01


GL-01

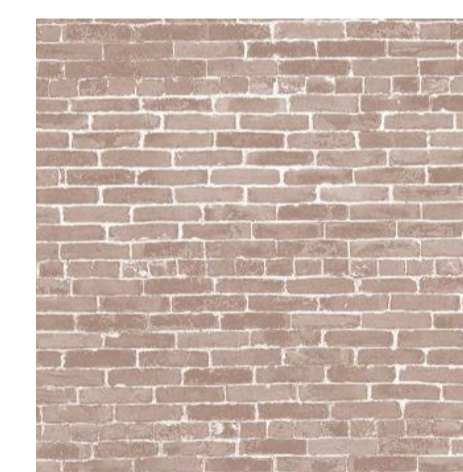


BR_01
 Selected Brick or brick panel system with natural tone colour, light colour mortar joint to match, raked

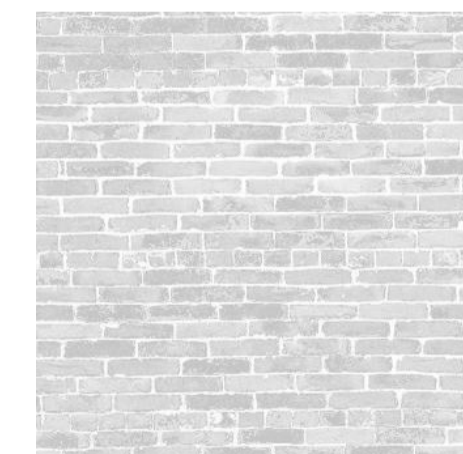


BR-02
 Selected Brick or brick panel system with white tone colour, light colour mortar joint to match, raked

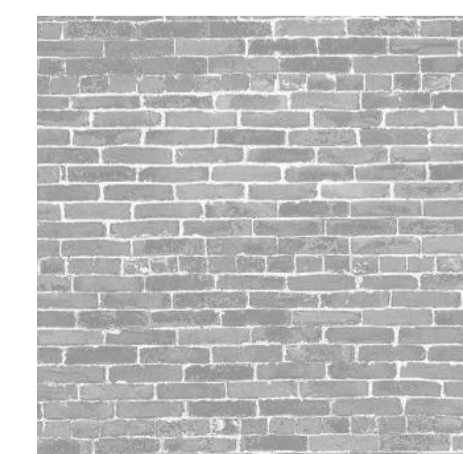

BR-03
 Selected Brick or brick panel system with a light grey tone colour, light colour mortar joint to match, raked

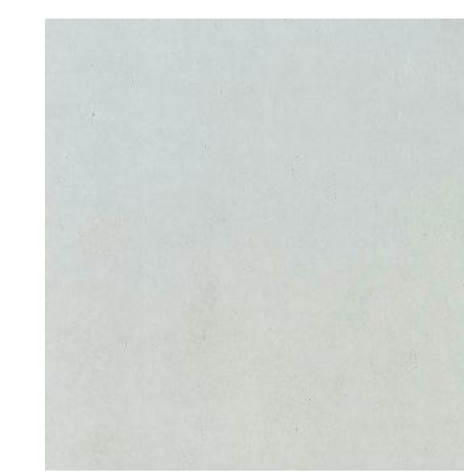

CL_02
 Glass fibre reinforced concrete panels cladding system with off white colour and matt and textured finish

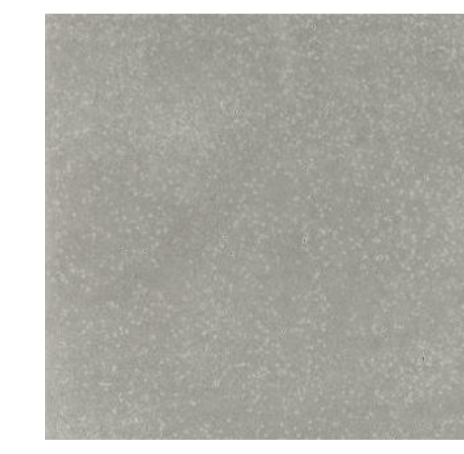

CL_03
 Glass fibre reinforced concrete panels cladding system with Ivory colour and matt and textured finish



CL_04
 Glass fibre reinforced concrete panels cladding system with liquid black colour and matt and textured finish



MW-02
 Anodized Aluminium frame/spandrel panel with satin silver grey finish



GL-01
 Frameless back painted colour glass



GL-02
 Safety glass balustrade system



KEY VIEW - BLOCK A

REV	DATE	DESCRIPTION	RJ	HJL
A1	15.11.2019	ISSUED FOR PLANNING APPROVAL	RJ	HJL

ISSUED FOR INFORMATION

CLIENT
SANDYFORD GP Ltd.

PROJECT
SANDYFORD CENTRAL

DRAWING
Proposed Elevational Treatment Block A

PROJECT NUMBER	DATE	STATUS CODE	DRAWING NUMBER	REVISION
950572	10/08/19	A7	SFC-HJL-XX-ZZ-DR-A-2100	A1

Henry J Lyons

Architecture + Interiors
 henryjlyons.com
 +353 1 888 3333
 info@henryjlyons.com
 51-54 Pearse Street
 Dublin D02 KA66