

4 Block B Level 01
1:200



1 Block B Level 2
1:200



2 Block B Level 3-6
1:200





3 Block B level 7
1:200

GREYED OUT APARTMENTS NOT OFFERED AS PART OF PART V

54_ApartmentGroups_HQA_Part 5_Sheet View

Apartment Block	Level	Unit Number	Unit Type	No. of Bedrooms	Total Apartment Area	Required Apartment Area	Apartment Aspect	Apartment Orientation	Part V Allocation
B	01 - BOULEVARD - GRD. FLOOR	B101	B-2B-I	2	79.8	73.0 m ²	SINGLE	NE	Yes
B	01 - BOULEVARD - GRD. FLOOR	B102	B-2B-II	2	75.4	73.0 m ²	DOUBLE	SW & NE	Yes
B	01 - BOULEVARD - GRD. FLOOR	B104	B-3B-I	3	96.4	90.0 m ²	SINGLE	SW	Yes
B	01 - BOULEVARD - GRD. FLOOR	B104	B-3B-I	3	96.4	90.0 m ²	SINGLE	SW	Yes
B	01 - BOULEVARD - GRD. FLOOR	B105	B-2B-II	2	75.4	73.0 m ²	DOUBLE	SW & NE	Yes
B	01 - BOULEVARD - GRD. FLOOR	B106	B-2B-I	2	79.8	73.0 m ²	SINGLE	NE	Yes
01 - BOULEVARD - GRD. FLOOR: 6					503.2				
B	02 - SECOND FLOOR	B201	B-2B-I	2	79.8	73.0 m ²	SINGLE	NE	Yes
B	02 - SECOND FLOOR	B202	B-2B-II	2	75.4	73.0 m ²	DOUBLE	SW & NE	Yes
B	02 - SECOND FLOOR	B203	A-1B-I	1	47.0	45.0 m ²	SINGLE	SW	Yes
B	02 - SECOND FLOOR	B204	A-1B-I	1	47.0	45.0 m ²	SINGLE	SW	Yes
B	02 - SECOND FLOOR	B205	A-1B-I	1	47.0	45.0 m ²	SINGLE	SW	Yes
B	02 - SECOND FLOOR	B206	A-1B-I	1	47.0	45.0 m ²	SINGLE	SW	Yes
B	02 - SECOND FLOOR	B207	B-2B-II	2	75.4	73.0 m ²	DOUBLE	SW & NE	Yes
B	02 - SECOND FLOOR	B208	B-2B-I	2	79.8	73.0 m ²	SINGLE	NE	Yes
02 - SECOND FLOOR: 8					498.4				
B	03 - THIRD FLOOR	B301	B-2B-I	2	79.8	73.0 m ²	SINGLE	NE	Yes
B	03 - THIRD FLOOR	B302	B-2B-II	2	75.4	73.0 m ²	DOUBLE	SW & NE	Yes
B	03 - THIRD FLOOR	B303	A-1B-I	1	47.0	45.0 m ²	SINGLE	SW	Yes
B	03 - THIRD FLOOR	B304	A-1B-I	1	47.0	45.0 m ²	SINGLE	SW	Yes
B	03 - THIRD FLOOR	B305	B-ST-I	1, ST	37.6	37.0 m ²	SINGLE	SW	Yes
B	03 - THIRD FLOOR	B306	A-1B-I	1	47.0	45.0 m ²	SINGLE	SW	Yes
B	03 - THIRD FLOOR	B307	A-1B-I	1	47.0	45.0 m ²	SINGLE	SW	Yes
B	03 - THIRD FLOOR	B308	B-2B-II	2	75.4	73.0 m ²	DOUBLE	SW & NE	Yes
B	03 - THIRD FLOOR	B309	B-2B-I	2	79.8	73.0 m ²	SINGLE	NE	Yes
03 - THIRD FLOOR: 9					536.0				
B	04 - FOURTH FLOOR	B401	B-2B-I	2	79.8	73.0 m ²	SINGLE	NE	Yes
B	04 - FOURTH FLOOR	B402	B-2B-II	2	75.4	73.0 m ²	DOUBLE	SW & NE	Yes
B	04 - FOURTH FLOOR	B403	A-1B-I	1	47.0	45.0 m ²	SINGLE	SW	Yes
B	04 - FOURTH FLOOR	B404	A-1B-I	1	47.0	45.0 m ²	SINGLE	SW	Yes
B	04 - FOURTH FLOOR	B405	B-ST-I	1, ST	37.6	37.0 m ²	SINGLE	SW	Yes
B	04 - FOURTH FLOOR	B406	A-1B-I	1	47.0	45.0 m ²	SINGLE	SW	Yes
B	04 - FOURTH FLOOR	B407	A-1B-I	1	47.0	45.0 m ²	SINGLE	SW	Yes
B	04 - FOURTH FLOOR	B408	B-2B-II	2	75.4	73.0 m ²	DOUBLE	SW & NE	Yes
B	04 - FOURTH FLOOR	B409	B-2B-I	2	79.8	73.0 m ²	SINGLE	NE	Yes
04 - FOURTH FLOOR: 9					536.0				
B	05 - FIFTH FLOOR	B501	B-2B-I	2	79.8	73.0 m ²	SINGLE	NE	Yes
B	05 - FIFTH FLOOR	B502	B-2B-II	2	75.4	73.0 m ²	DOUBLE	SW & NE	Yes
B	05 - FIFTH FLOOR	B503	A-1B-I	1	47.0	45.0 m ²	SINGLE	SW	Yes
B	05 - FIFTH FLOOR	B504	A-1B-I	1	47.0	45.0 m ²	SINGLE	SW	Yes
B	05 - FIFTH FLOOR	B505	B-ST-I	1, ST	37.6	37.0 m ²	SINGLE	SW	Yes
B	05 - FIFTH FLOOR	B506	A-1B-I	1	47.0	45.0 m ²	SINGLE	SW	Yes
B	05 - FIFTH FLOOR	B507	A-1B-I	1	47.0	45.0 m ²	SINGLE	SW	Yes
B	05 - FIFTH FLOOR	B508	B-2B-II	2	75.4	73.0 m ²	DOUBLE	SW & NE	Yes
B	05 - FIFTH FLOOR	B509	B-2B-I	2	79.8	73.0 m ²	SINGLE	NE	Yes
05 - FIFTH FLOOR: 9					536.0				
B	06 - SIXTH FLOOR	B601	B-2B-I	2	79.8	73.0 m ²	SINGLE	NE	Yes
B	06 - SIXTH FLOOR	B602	B-2B-II	2	75.4	73.0 m ²	DOUBLE	SW & NE	Yes
B	06 - SIXTH FLOOR	B603	A-1B-I	1	47.0	45.0 m ²	SINGLE	SW	Yes
B	06 - SIXTH FLOOR	B604	A-1B-I	1	47.0	45.0 m ²	SINGLE	SW	Yes
B	06 - SIXTH FLOOR	B605	B-ST-I	1, ST	37.6	37.0 m ²	SINGLE	SW	Yes
B	06 - SIXTH FLOOR	B606	A-1B-I	1	47.0	45.0 m ²	SINGLE	SW	Yes
B	06 - SIXTH FLOOR	B607	A-1B-I	1	47.0	45.0 m ²	SINGLE	SW	Yes
B	06 - SIXTH FLOOR	B608	B-2B-II	2	75.4	73.0 m ²	DOUBLE	SW & NE	Yes
B	06 - SIXTH FLOOR	B609	B-2B-I	2	79.8	73.0 m ²	SINGLE	NE	Yes
06 - SIXTH FLOOR: 9					536.0				
B	07 - SEVENTH FLOOR	B701	B-2B-I	2	79.8	73.0 m ²	SINGLE	NE	Yes
B	07 - SEVENTH FLOOR	B702	B-2B-II	2	75.4	73.0 m ²	DOUBLE	SW & NE	Yes
B	07 - SEVENTH FLOOR	B703	A-1B-I	1	47.0	45.0 m ²	SINGLE	SW	Yes
B	07 - SEVENTH FLOOR	B704	A-1B-I	1	47.0	45.0 m ²	SINGLE	SW	Yes
B	07 - SEVENTH FLOOR	B705	B-ST-I	1, ST	37.6	37.0 m ²	SINGLE	SW	Yes
B	07 - SEVENTH FLOOR	B709	B-2B-I	2	79.8	73.0 m ²	SINGLE	NE	Yes
07 - SEVENTH FLOOR: 6					366.8				
B: 56					3512.2				
Grand Total : 56					3512.2				

ALL DIMENSIONS TO BE CHECKED ON SITE
NO DIMENSIONS TO BE SCALED FROM THIS DRAWING
DRAWING IS TO BE READ IN CONJUNCTION WITH RELEVANT CONSULTANTS DRAWINGS

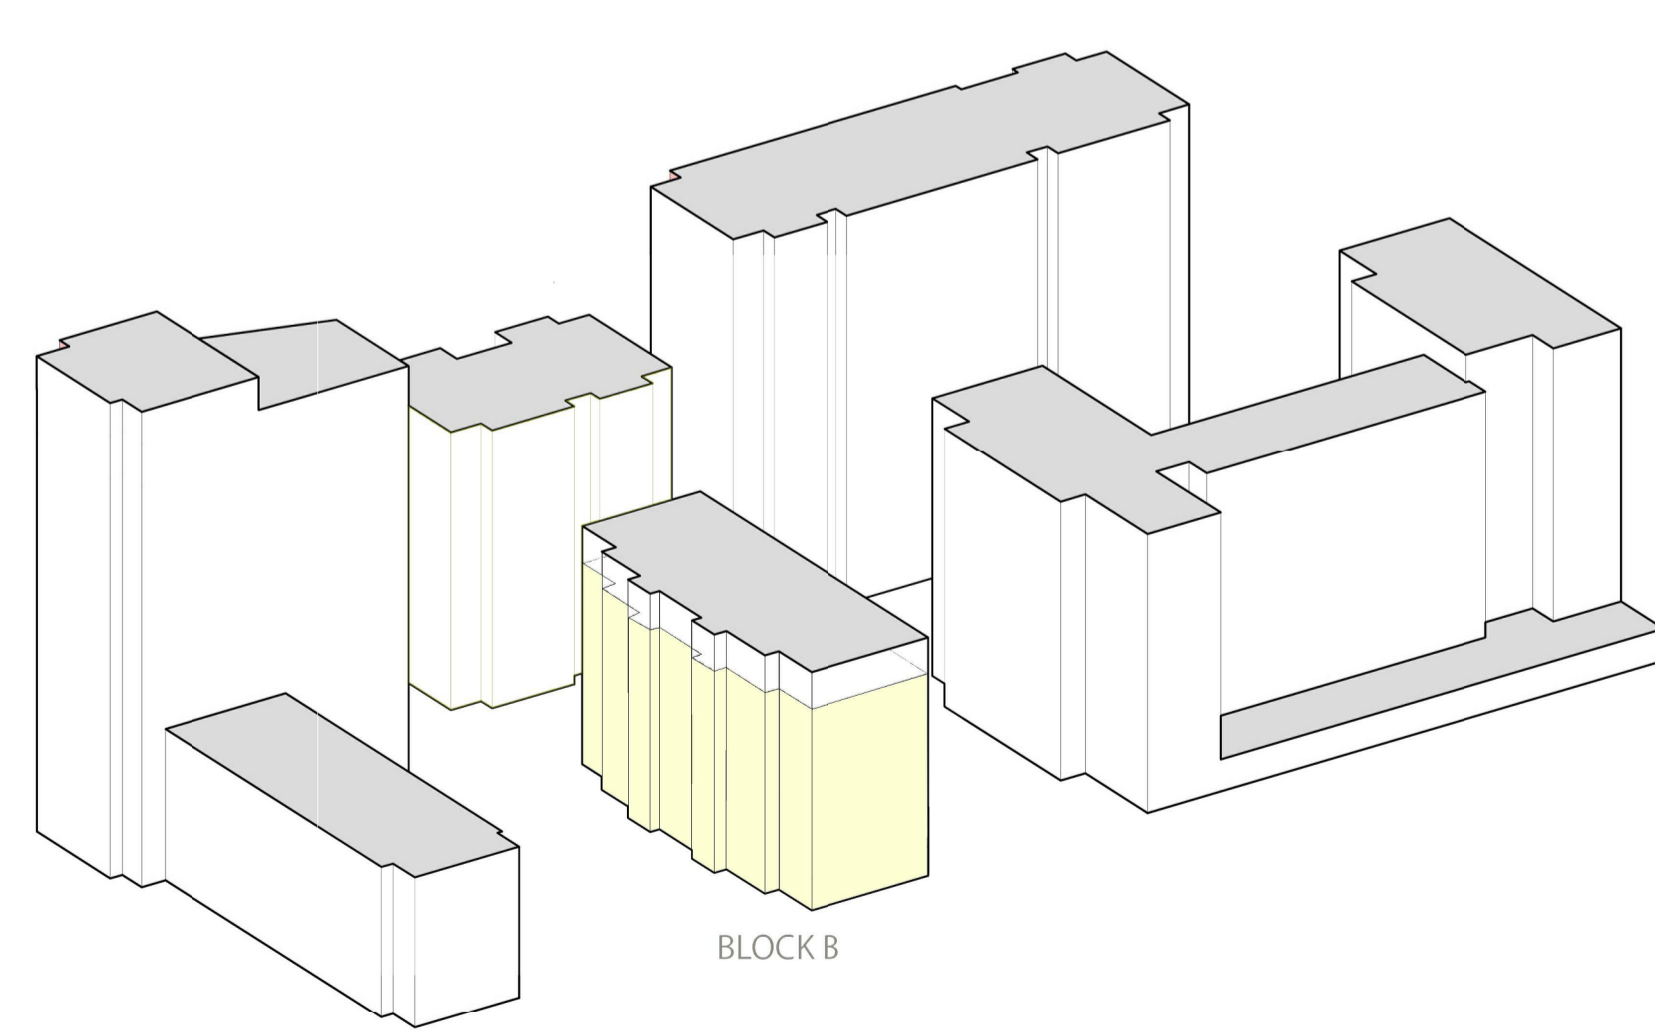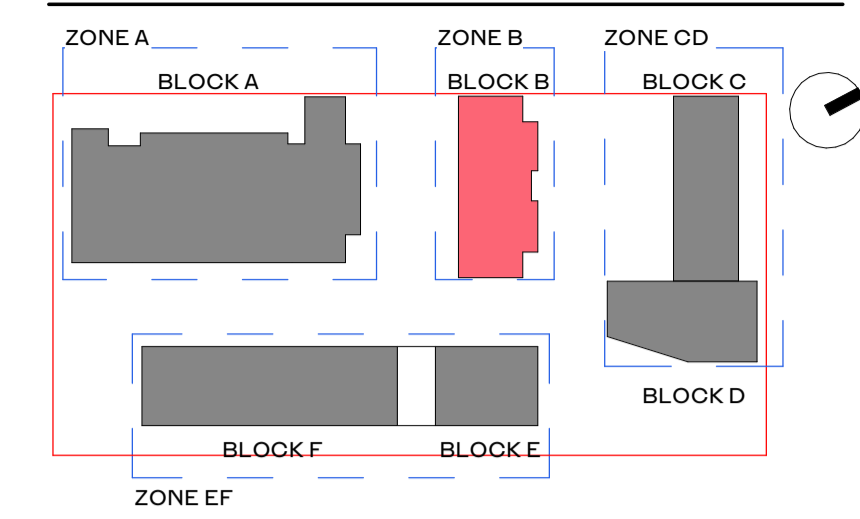

REVISION	DATE	DESCRIPTION	CKH	DRN
A2	15.11.2019	ISSUED FOR PLANNING APPROVAL	RJ	HJL
A1	18.07.2019	ISSUED FOR ABP PRE APPLICATION	RJ	BM

ISSUED FOR PLANNING APPROVAL

CLIENT
SANDYFORD GP Ltd.

PROJECT
SANDYFORD CENTRAL

DRAWING
PROPOSED PART V SCHEDULE

PROJECT NUMBER: 950572
DATE: 18/07/19

SCALE@ A1: 1:200
DRAWN/CHECKED: LCI/RJ

REVISION: A2
DRAWING NUMBER: SFC-HJL-XX-ZZ-DR-A-9001
STATUS CODE: A1

Henry J Lyons

Architecture + Interiors
henryjlyons.com
+353 1 888 3333
info@henryjlyons.com
51-54 Pearse Street
Dublin D02 KA66