




DOWNPIPE TO SUB BASE DETAIL

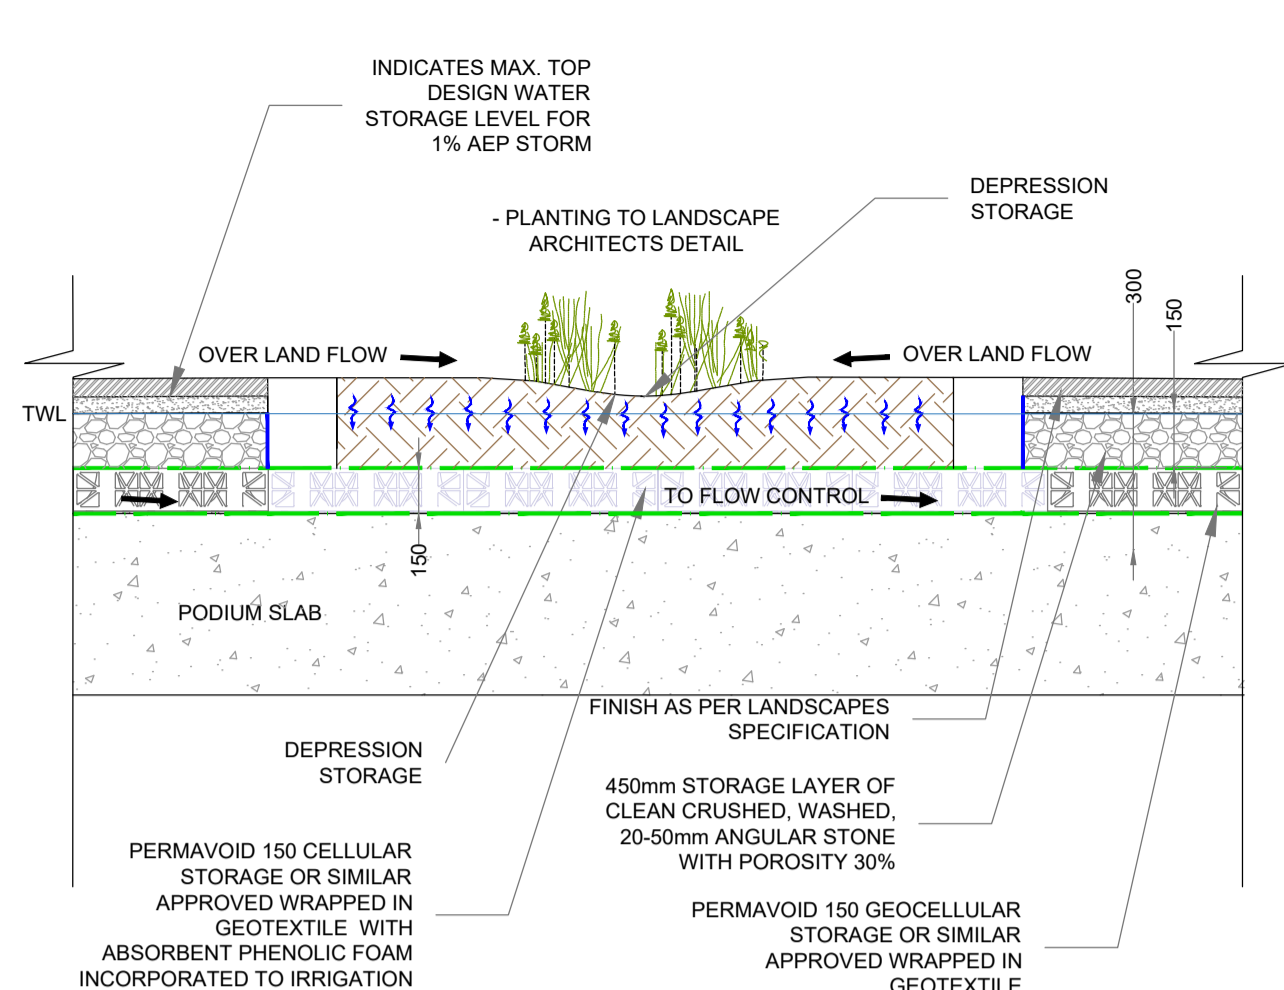


PODIUM PLANTER / BIORETENTION DETAIL

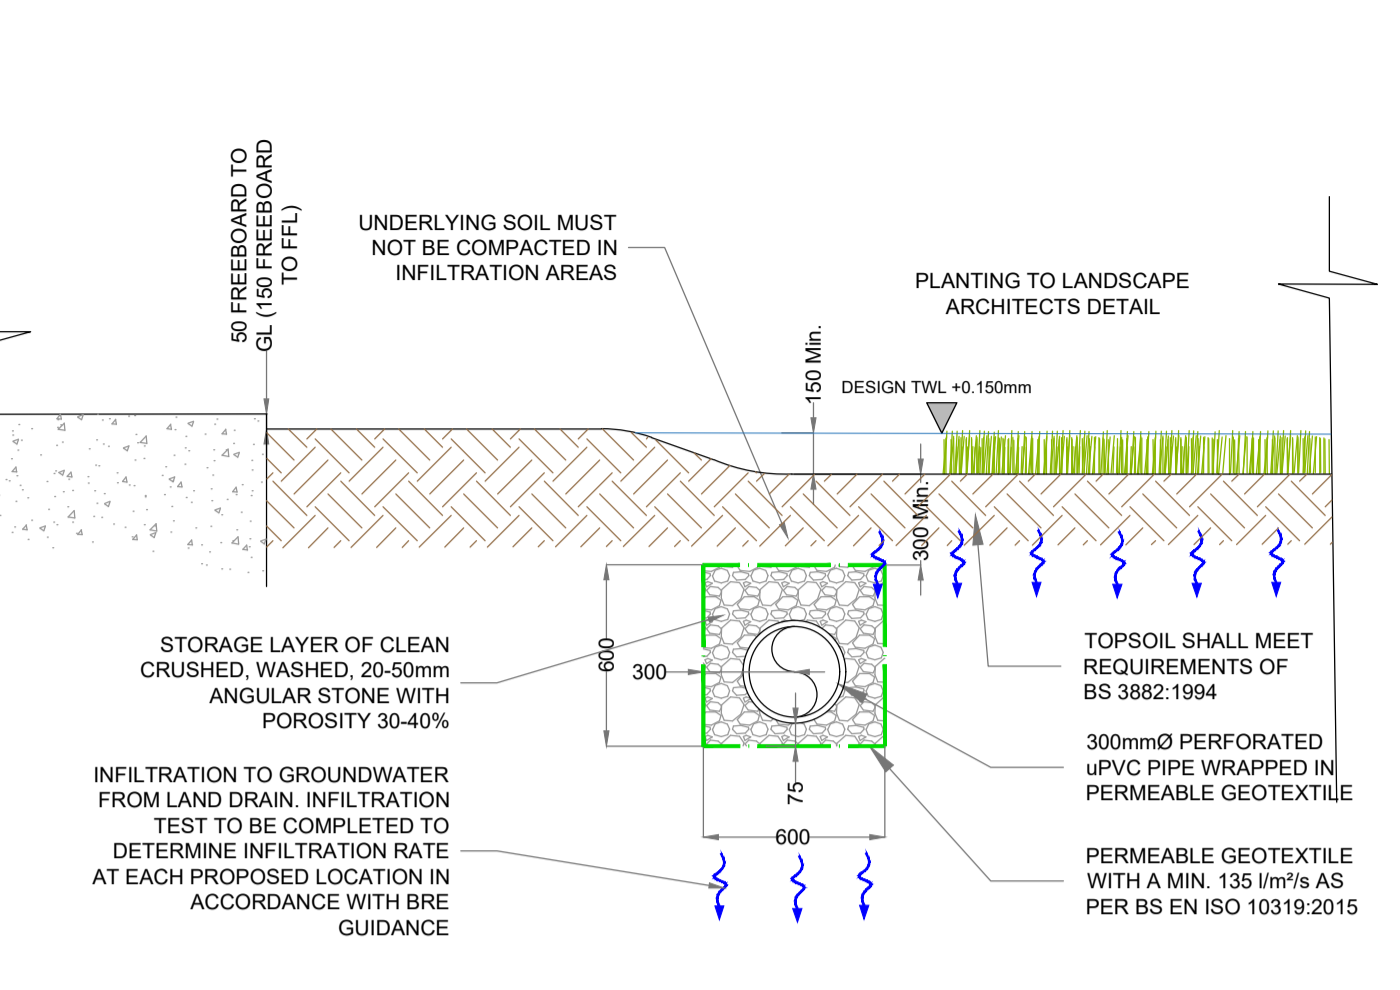


RAINGARDEN WITH FILTER DRAIN - TYPICAL SECTION

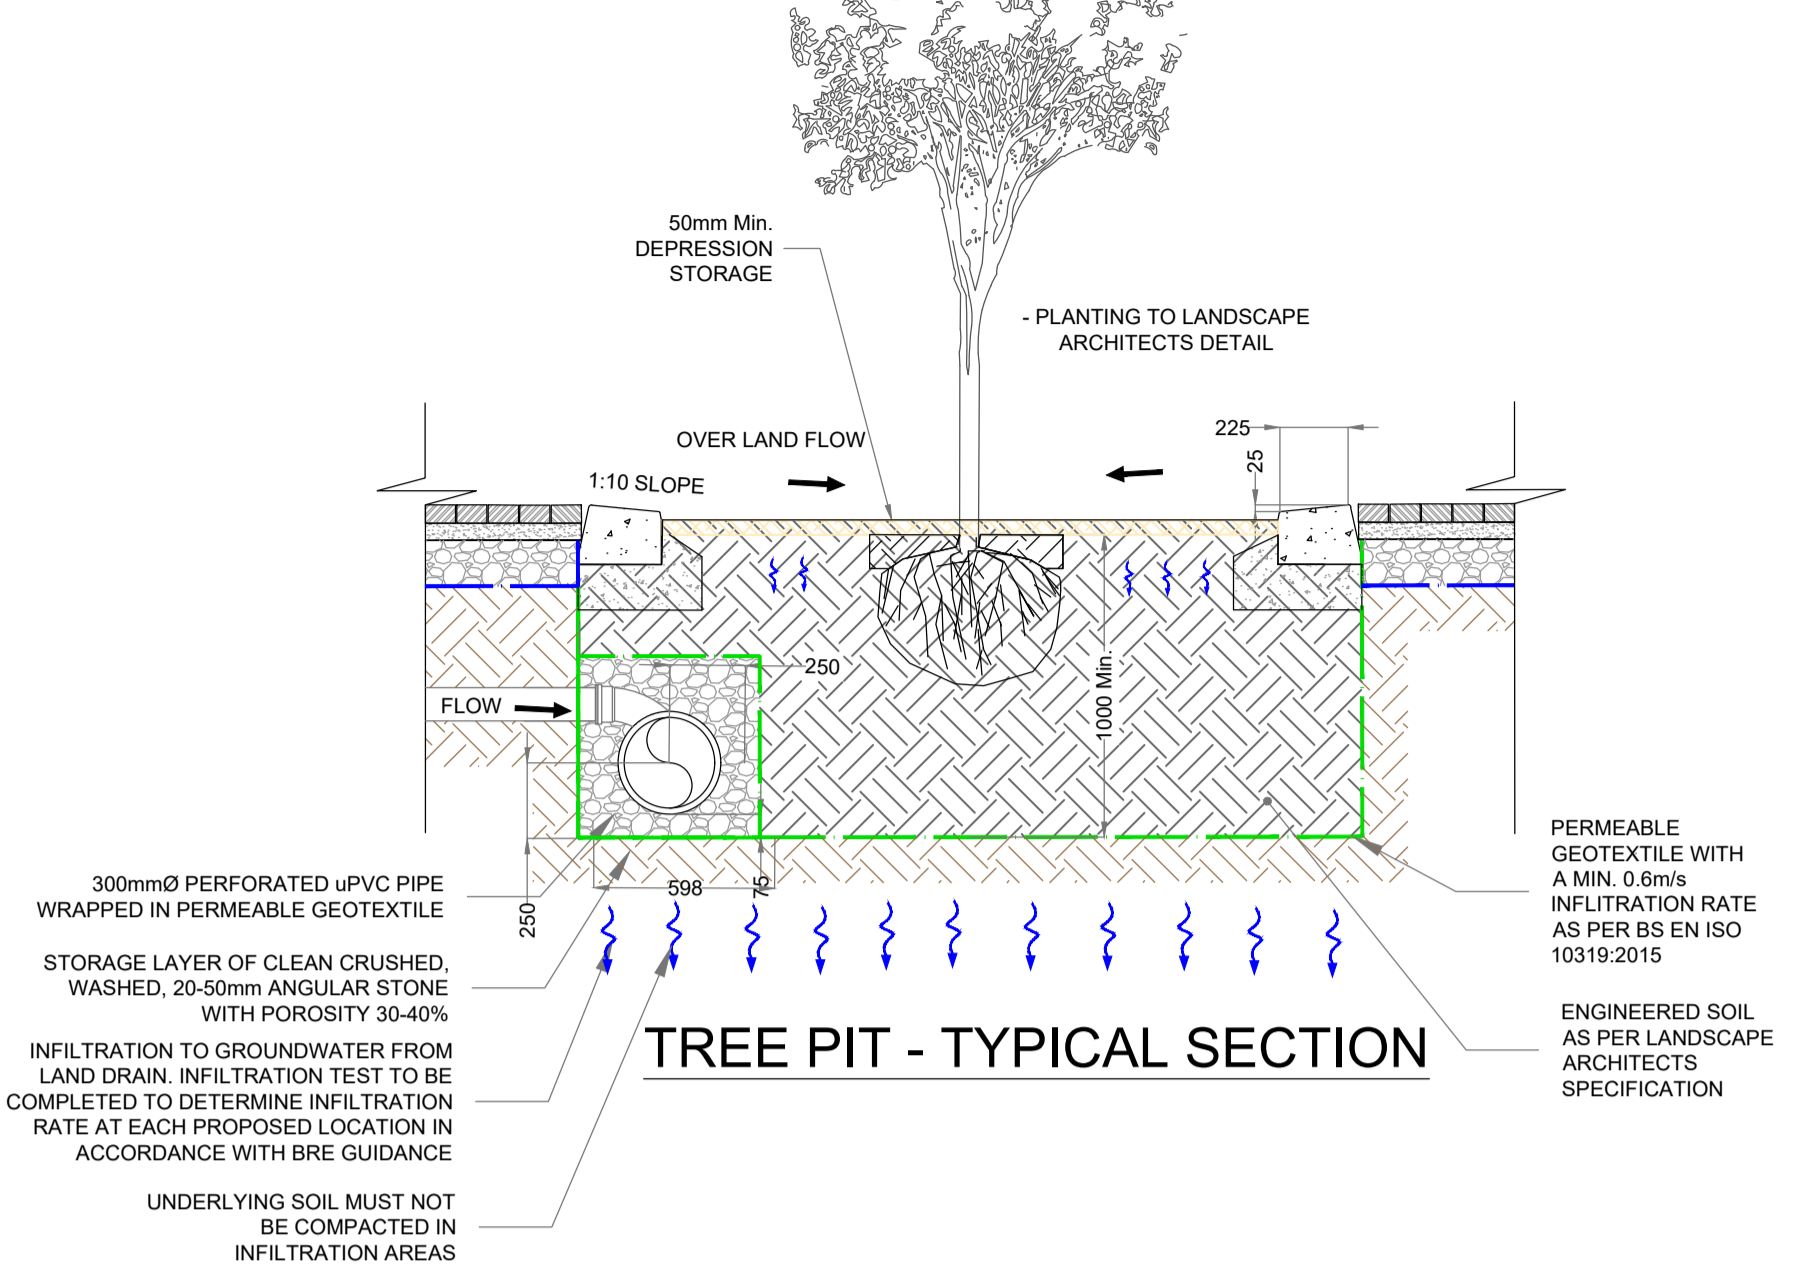

TREE PIT - TYPICAL SECTION

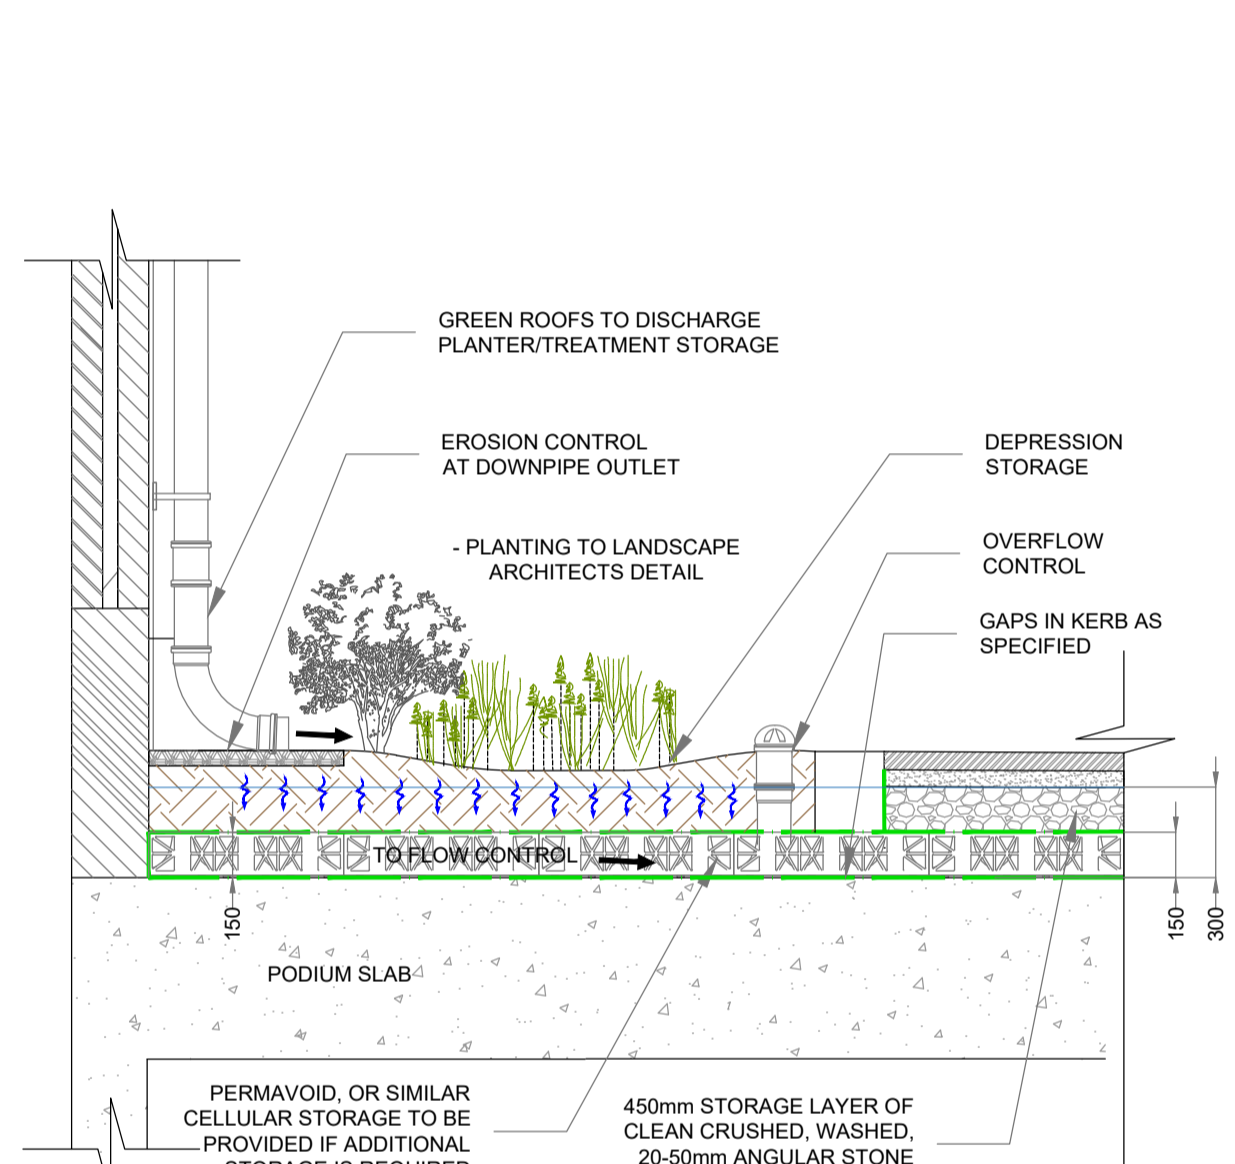


DOWNPIPE TO PLANTER DETAIL

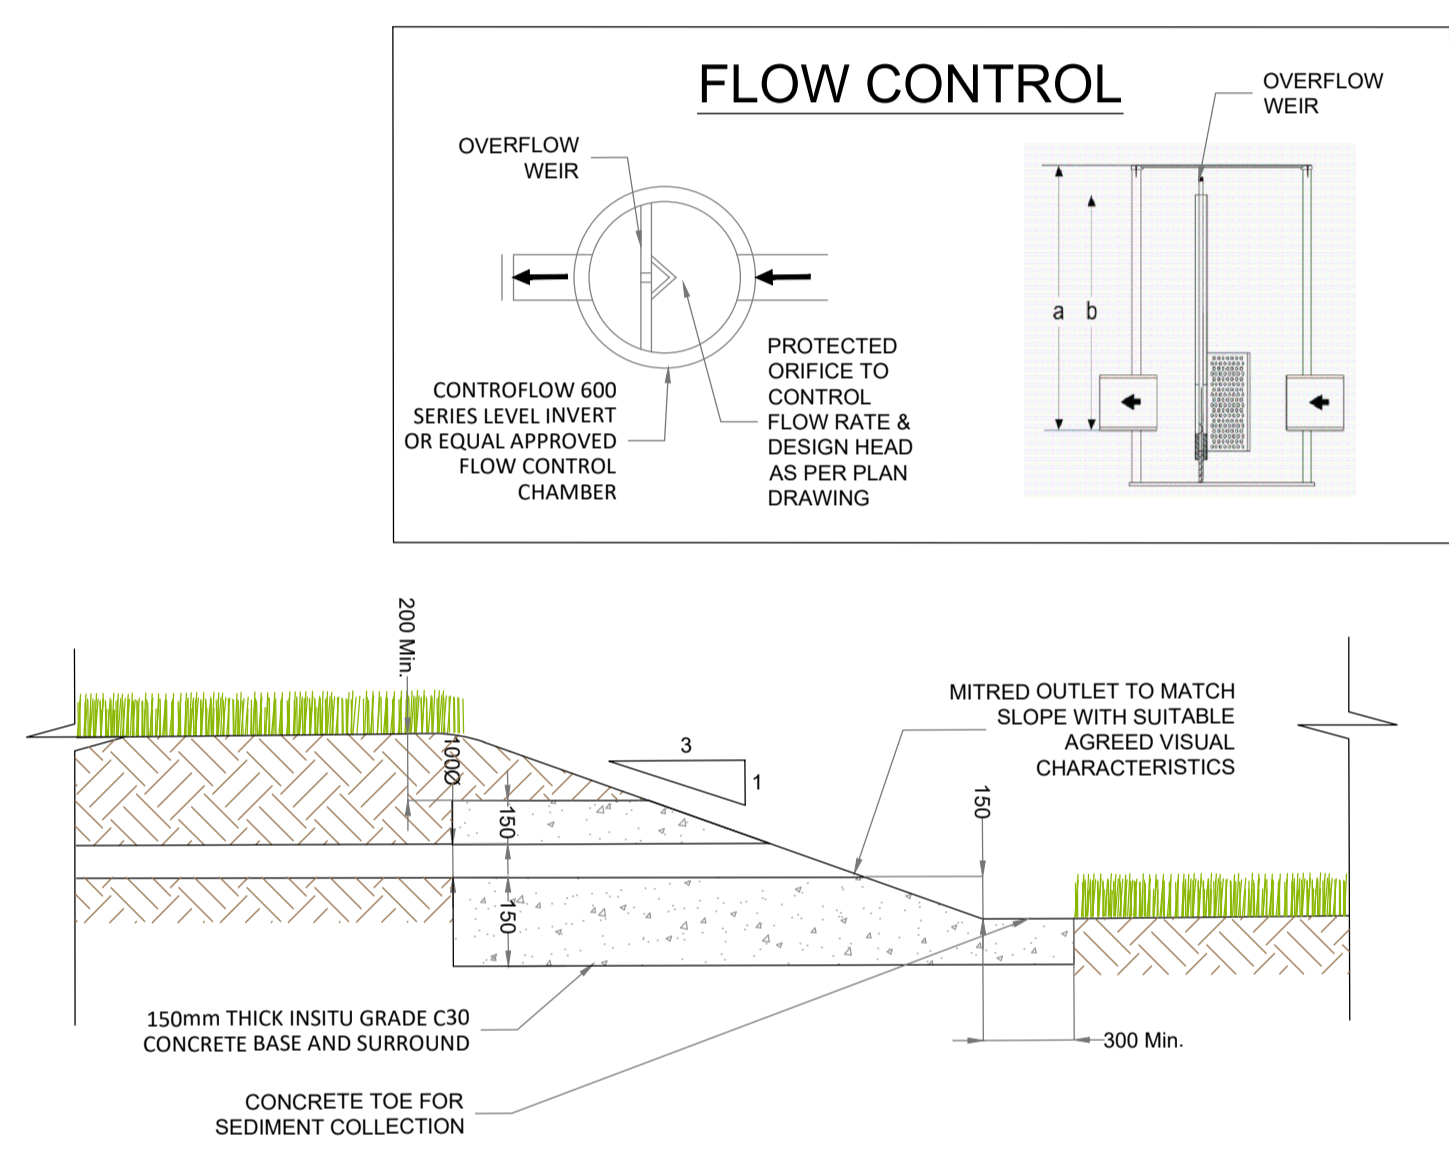


FLOW CONTROL


RAINGARDEN / BIORETENTION INLET DETAIL - TYPICAL SECTION

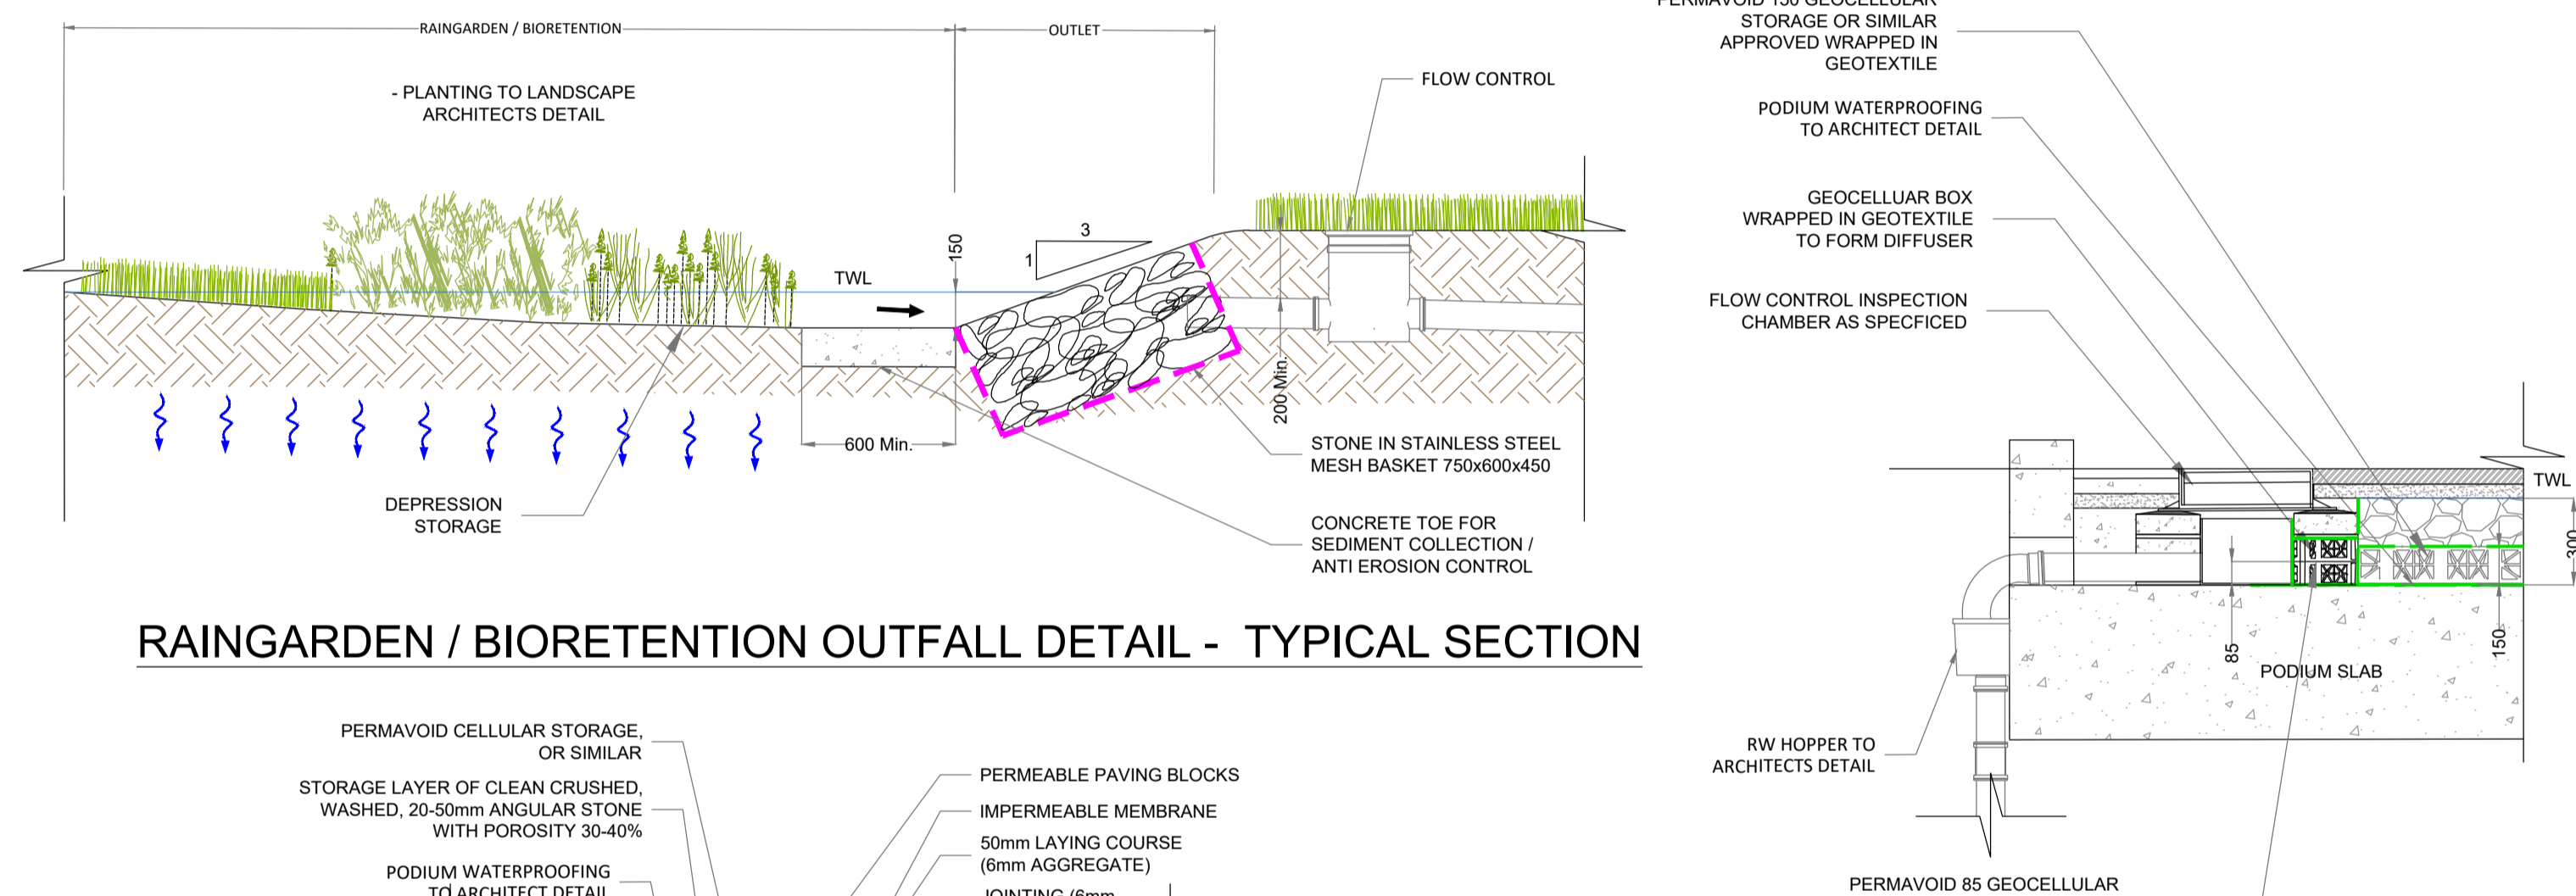


RAINGARDEN / BIORETENTION OUTFALL DETAIL - TYPICAL SECTION

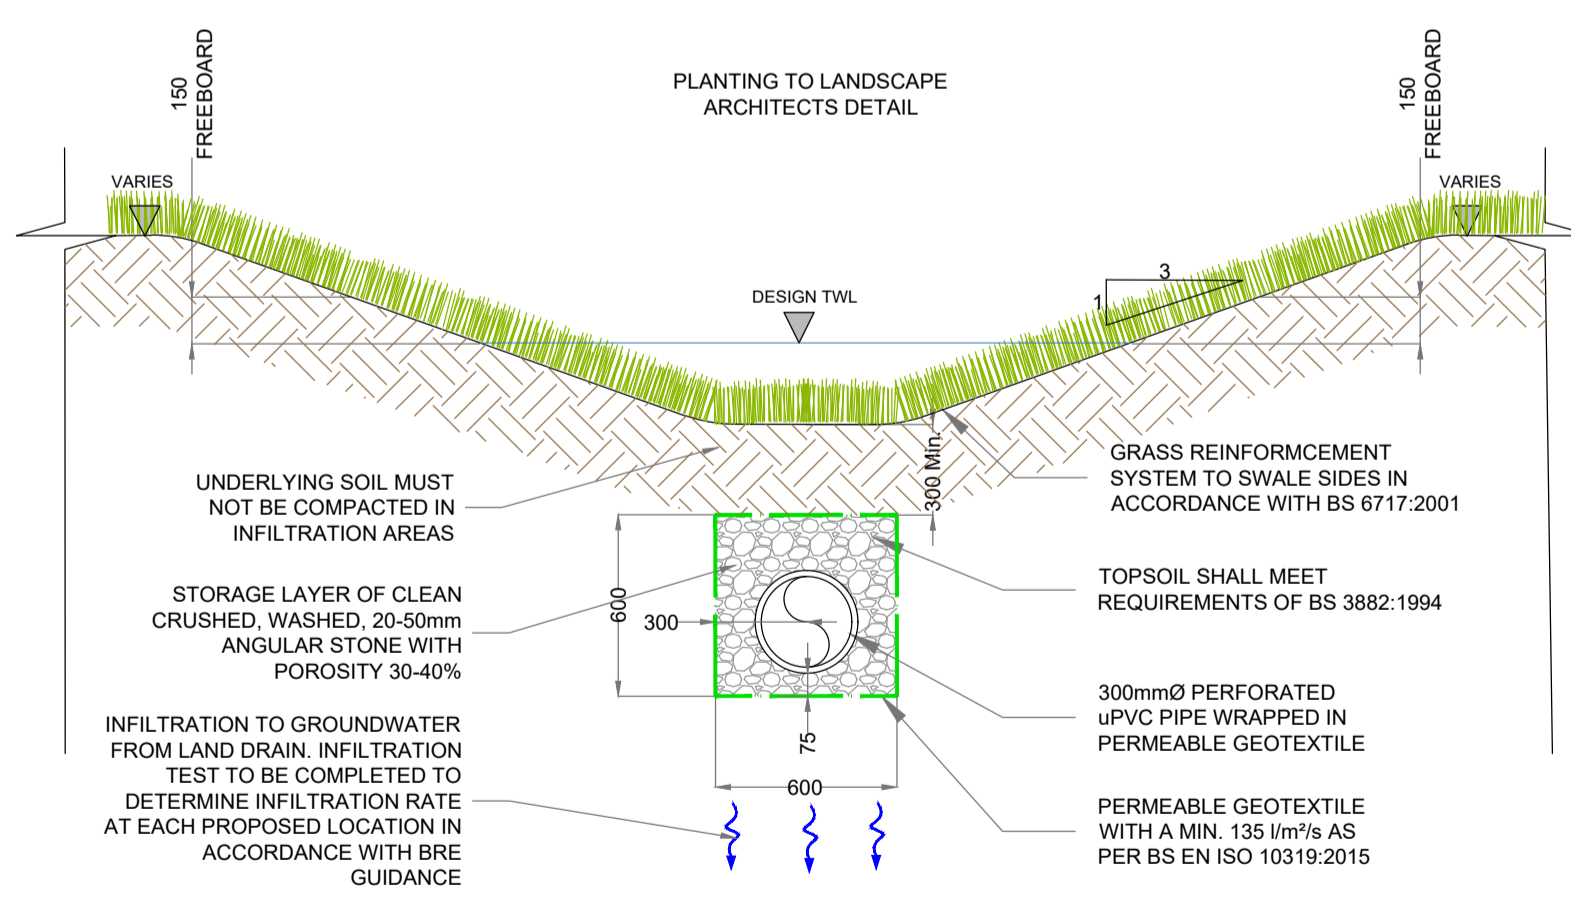


SWALE - TYPICAL SECTION

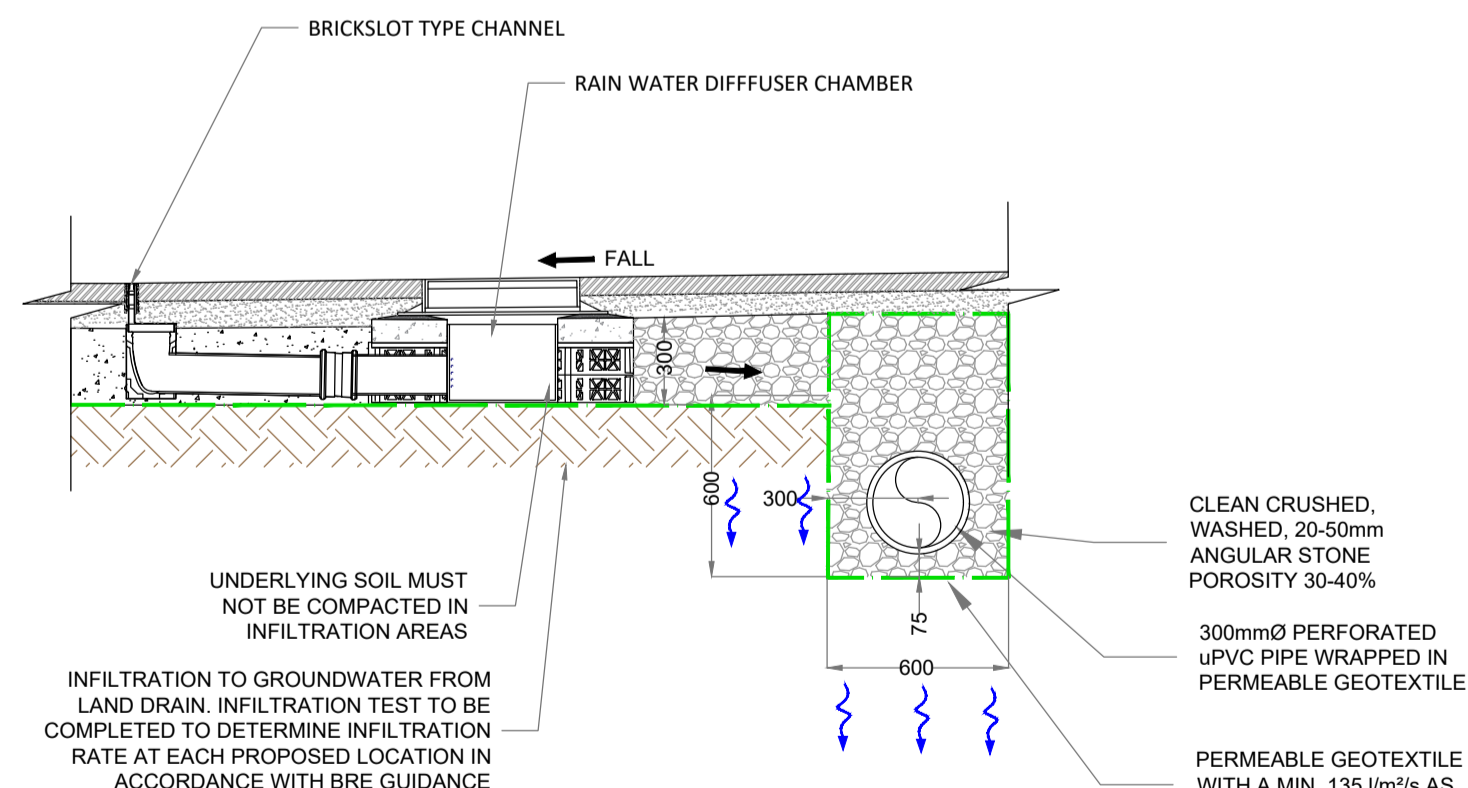


SLOT DRAIN & FILTER DRAIN - TYPICAL SECTION

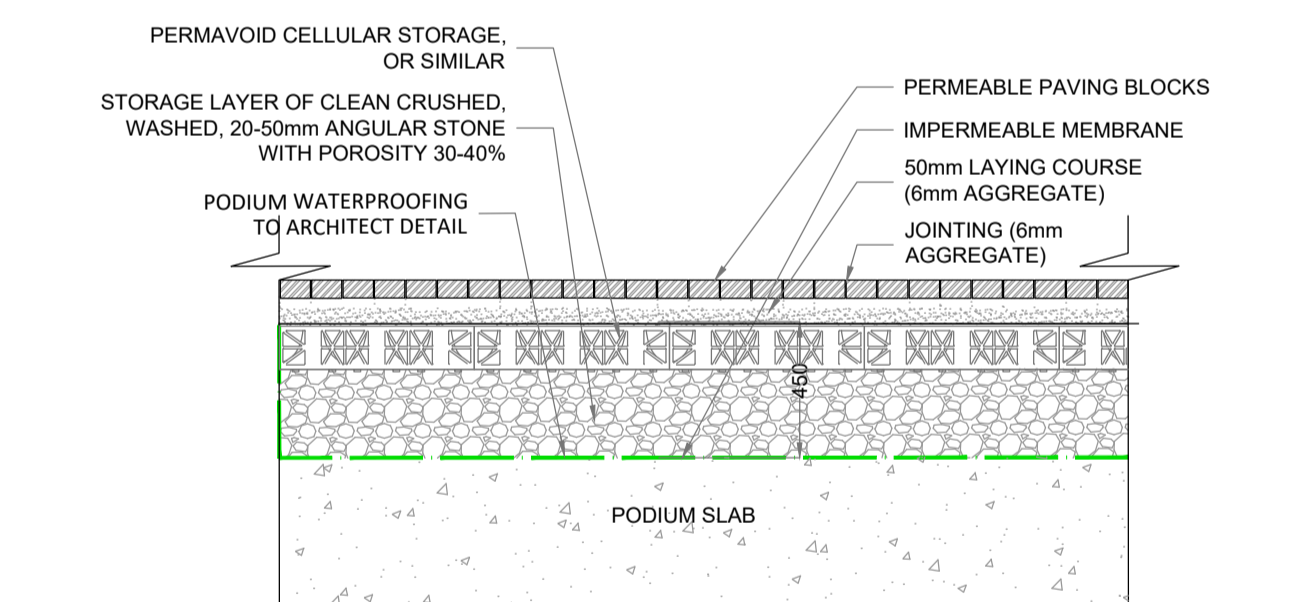

PERMEABLE PAVING DETAIL (ON-PODIUM) SECTION

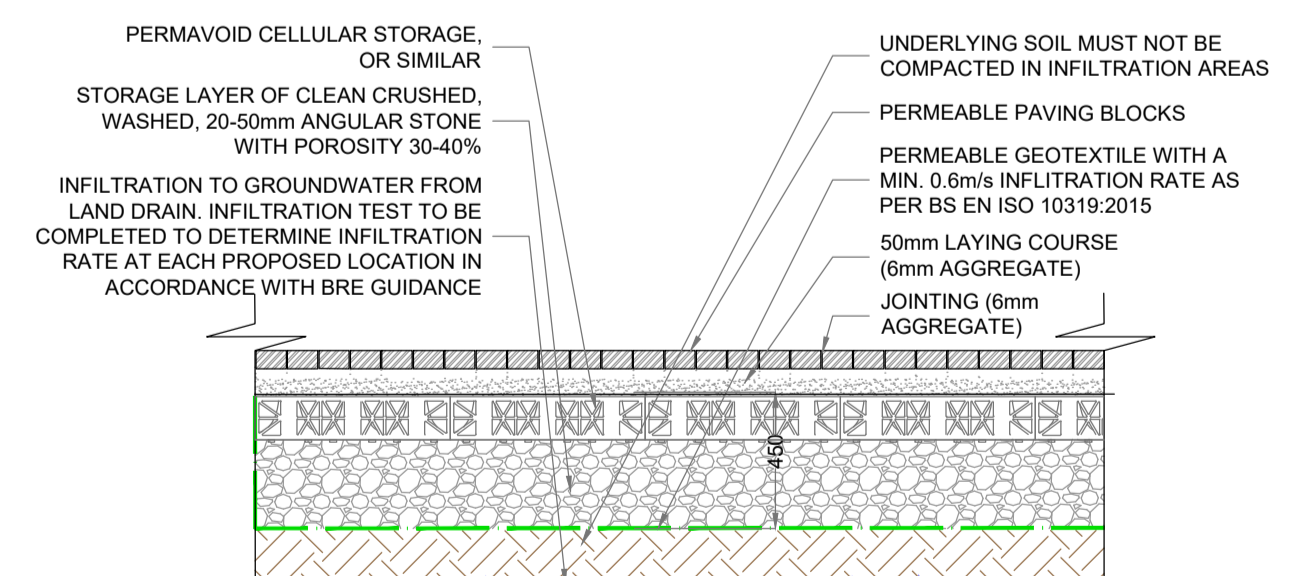

PERMEABLE PAVING DETAIL (OFF-PODIUM) SECTION

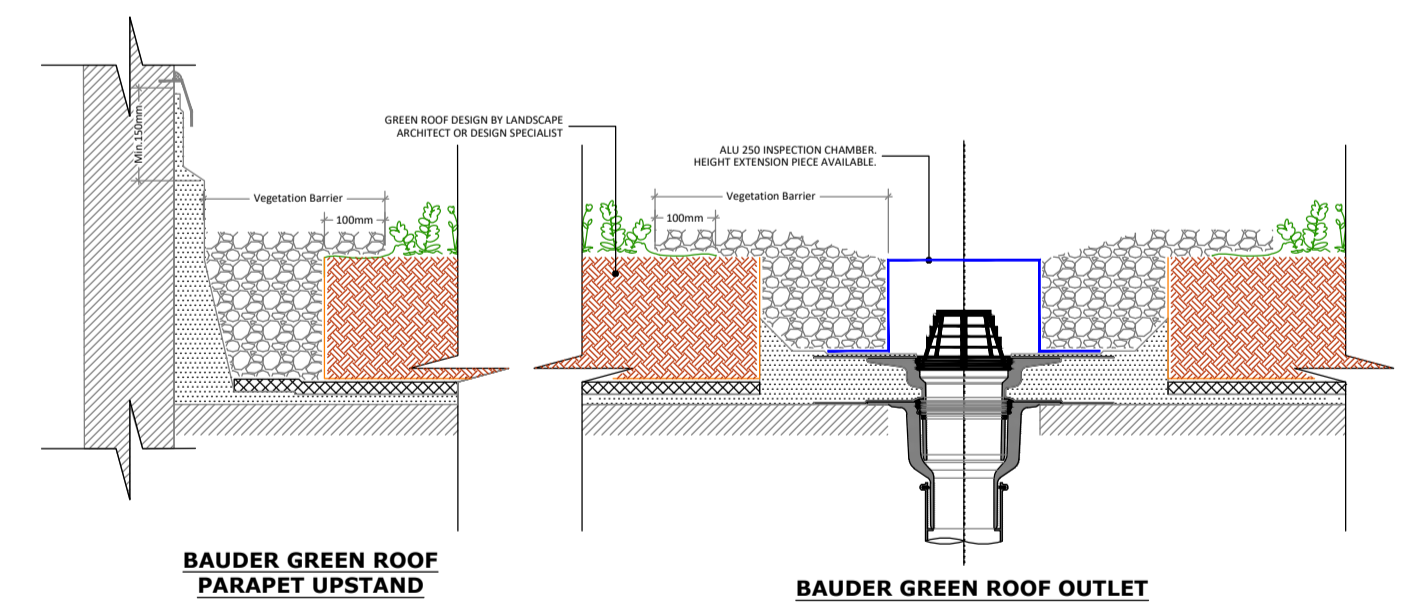

GREEN ROOF - TYPICAL SECTION

- FOR SETTING OUT REFER TO ARCHITECT'S DRAWINGS.
- THIS DRAWING TO BE READ IN CONJUNCTION WITH ALL OTHER ARCHITECTURAL AND ENGINEERING DRAWINGS AND ALL OTHER RELEVANT DRAWINGS AND SPECIFICATIONS.
- DO NOT SCALE THIS DRAWING. USE FIGURED DIMENSIONS ONLY.
- NO PART OF THIS DOCUMENT MAY BE REPRODUCED OR TRANSMITTED IN ANY FORM OR STORED IN ANY RETRIEVAL SYSTEM OF ANY NATURE WITHOUT THE WRITTEN PERMISSION OF O'CONNOR SUITON CRONIN AS COPYRIGHT HOLDER EXCEPT AS AGREED FOR USE ON THE PROJECT FOR WHICH THE DOCUMENT WAS ORIGINALLY ISSUED.

Rev No.	Date	Revision Note	Drn by	Chkd by
P01	28.02.19	SUITABLE FOR INFORMATION	JB	AH
P02	14.06.19	SUITABLE FOR INFORMATION	JB	PR
C01	19.07.19	PAC SUBMISSION	JS	JB
P03	12.11.2019	SUITABLE FOR INFORMATION	MK	AH
C02	19.11.2019	STAGE COMPLETE - PLANNING	MK	PR

Rev No.	Date	Revision Note	Drn by	Chkd by

PLANNING DRAWING.
 NOT FOR CONSTRUCTION.
 ALL LEVELS GIVEN ARE
 RELATIVE TO ORDNANCE DATUM.
 THIS DRAWING HAS BEEN ISSUED FOR INFORMATION
 PURPOSES ONLY AND MUST NOT BE USED
 FOR CONSTRUCTION UNDER ANY CIRCUMSTANCES



Head Office,
 9 Prussia Street,
 Dublin 7,
 D07 KTS7

TEL +353 (0)1 8682000

e: contactus@ocsc.ie
 w: www.ocsc.ie

Dublin | London | Belfast | Galway | Cork



Client: Sandyford GP Limited.
 Project: Sandyford Central

Title: SuDs Details

Code	Originator	Zone	Level	Type	Role	Number	Status	Revision
SFC	OCSC	00	XX	DR	C	0510	A1	C02

Date: 28.02.19 Scale: n.t.s. @ A1 Drn by: JB Chkd by: AH Aprvd by: MMCg