

This Drawing Must Be Read in Conjunction with the "Arboricultural Method Statement" at "Appendix 1" of the Associated Arboricultural Report


Ashgrove House
Kill Avenue
Dun Laoghaire
Co Dublin

Tel. 01-2804839
Mob. 086-3819011
e-mail - thetreefile@eircom.net



- Location Of Primary Construction Exclusion Fencing
- Area Of Primary Construction Exclusion Fencing

- Tree Line
- Shrubbery
- Category "A" Trees (Green Button)
- Category "B" Trees (Blue Button)
- Category "C" Trees (Grey Button)
- Category "U" Trees (Red Button)

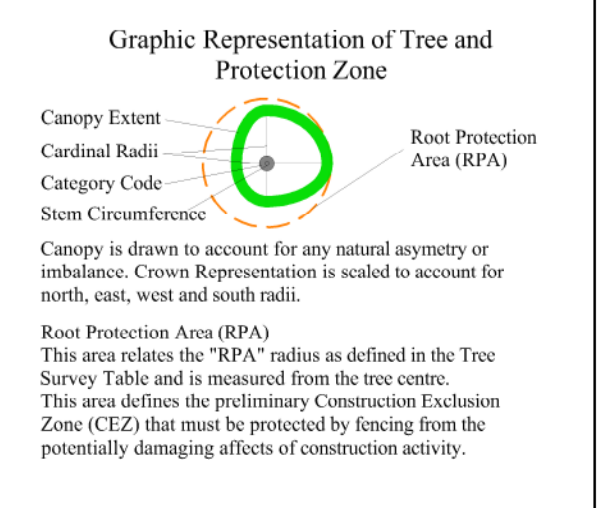

Client: Sandyford GP Limited
Scale: 1:500 Date: November 2019
Project: Tree Survey, Sandyford Central, Dublin 18
Description: Tree Protection Plan
Drawing Title: D3-TPP-Sandyford-11-19