


## BLOCK F - EAST FACADE ALONG GORT NA BRO

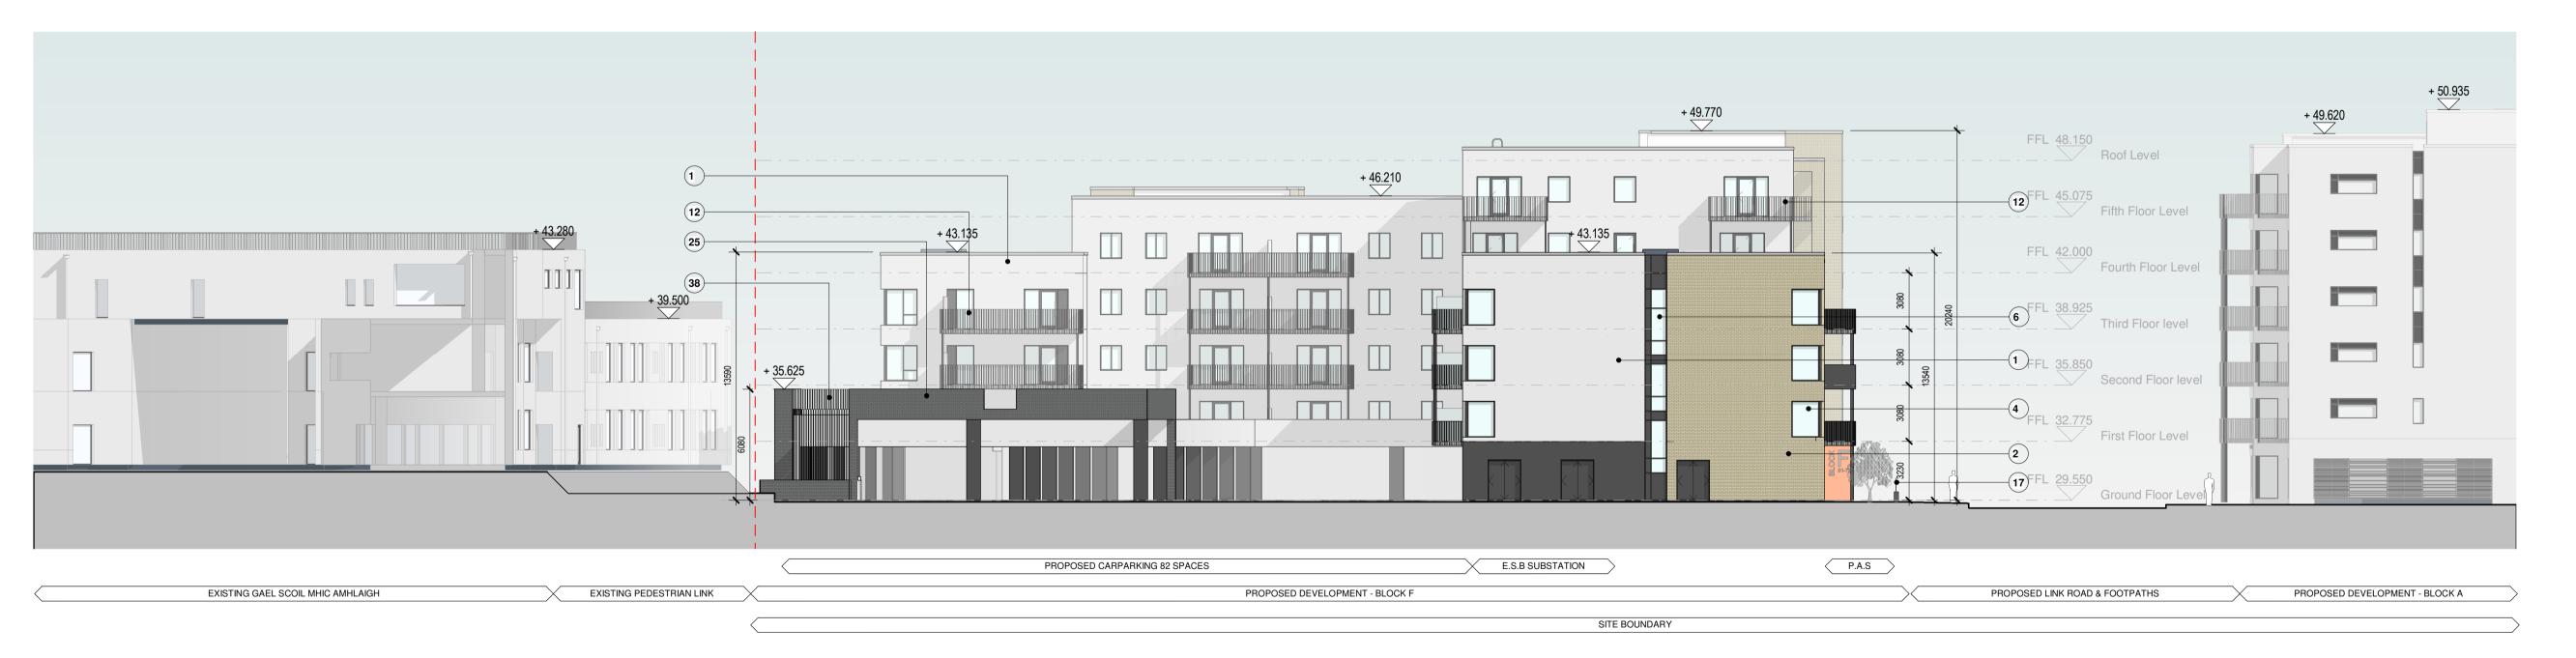

4 BLOCK F - WEST FACADE 1:200 Notes:


DO NOT SCALE FROM THIS DRAWING. USE FIGURED DIMENSIONS IN ALL CASES. VERIFY DIMENSIONS ON SITE AND REPORT ANY DISCREPANCIES TO THE ARCHITECTS IMMEDIATELY. THIS DRAWING TO BE READ IN CONJUNCTION WITH THE ARCHITECTS SPECIFICATION. © THIS DRAWING IS COPYRIGHT AND MAY ONLY BE REPRODUCED WITH THE ARCHITECTS

wing Notes:

Materials for Development

## •

- 1 Selected Nap Render Finish.
- 2 Selected Brick Finish.
- 4 Selected Windows & Doors.
- 6 Selected Polyester Powder Coated High Performance Glazing System.
- 12 Selected Steel Railings To Balconies.
- 13 Selected Solid Balustrade To Balconies.
- 16 Proposed Landscaping. Refer to Landscape Architects Drawings.
- 17 Wall & Railings. Refer to Landscape Architects Drawings.
- 25 Landscaped Podium over Parking.
- 36 Selected Metal Fins/Brise-Soleil.
- 38 Selected Carpark Ventilation Grills.
- 39 Selected Development Signage.
- 42 Opaque Glass Screen.

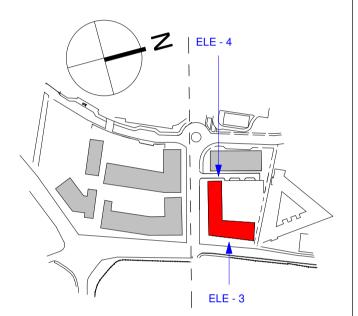



OCT OM STAGE 3 APPLICATION 2019



Beddy Architecture + Urbanism Dartry Road
Dublin 6, D06 Y0E3.
T: +353 (0)1 4987000
W: www.reddyarchitecture.com
E: info@reddyarchitecture.com

Client Details: GLENVEAGH LIVING

KNOCKNACARRA DISTRICT CENTRE, RAHOON, GALWAY.

Block F Elevations 01

Job No	Date	Scale@A1	
P18-179	OCT 19	1:200	
Status FOR PLANNING		Drawn By: O.MORGAN	
Purpose PLANNING PERMISSION		Checked By: M.FREANEY	
Drawing Number			Revision

P18179-RAU-ZZ-XX-DR-A-SLP-7210

Δ