


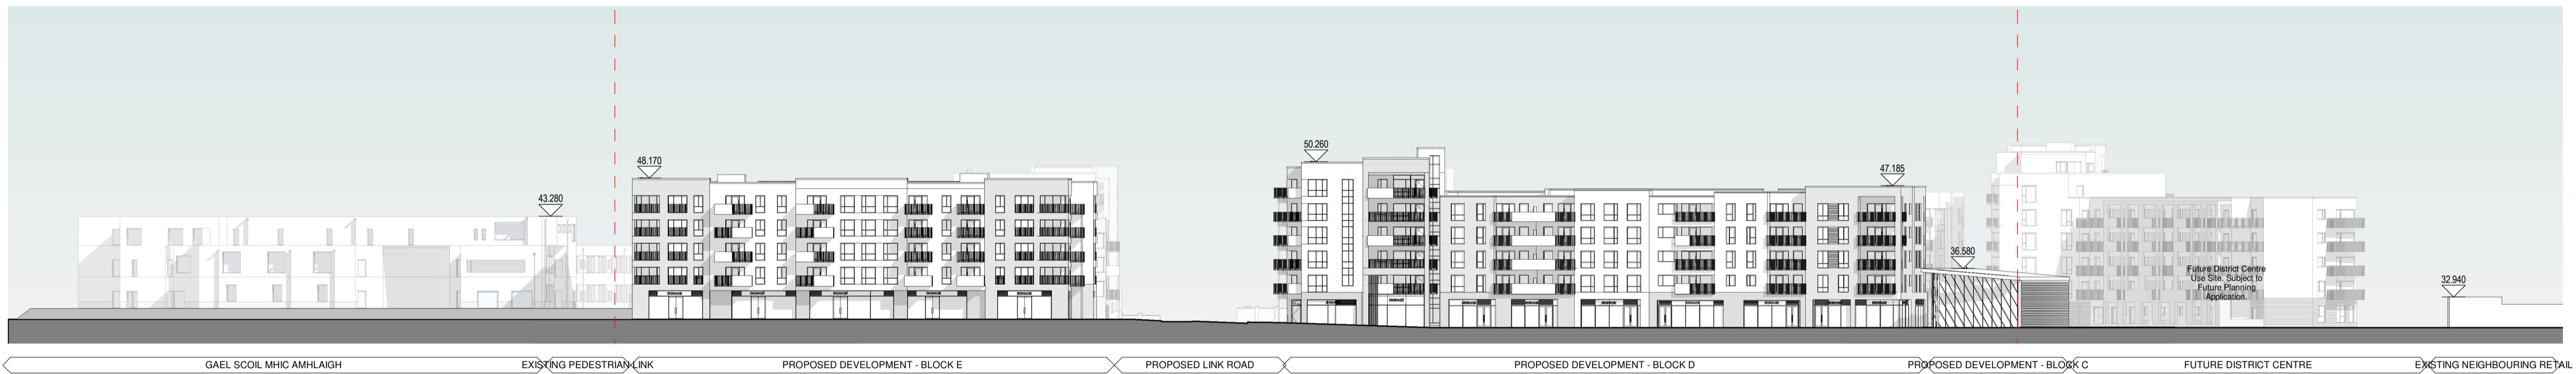


**1 WESTERN DISTRIBUTOR ROAD**  
1 : 500



**2 PROPOSED PEDESTRIAN LINK**  
1 : 500




**3 DISTRICT PLAZA ROAD**  
1 : 500

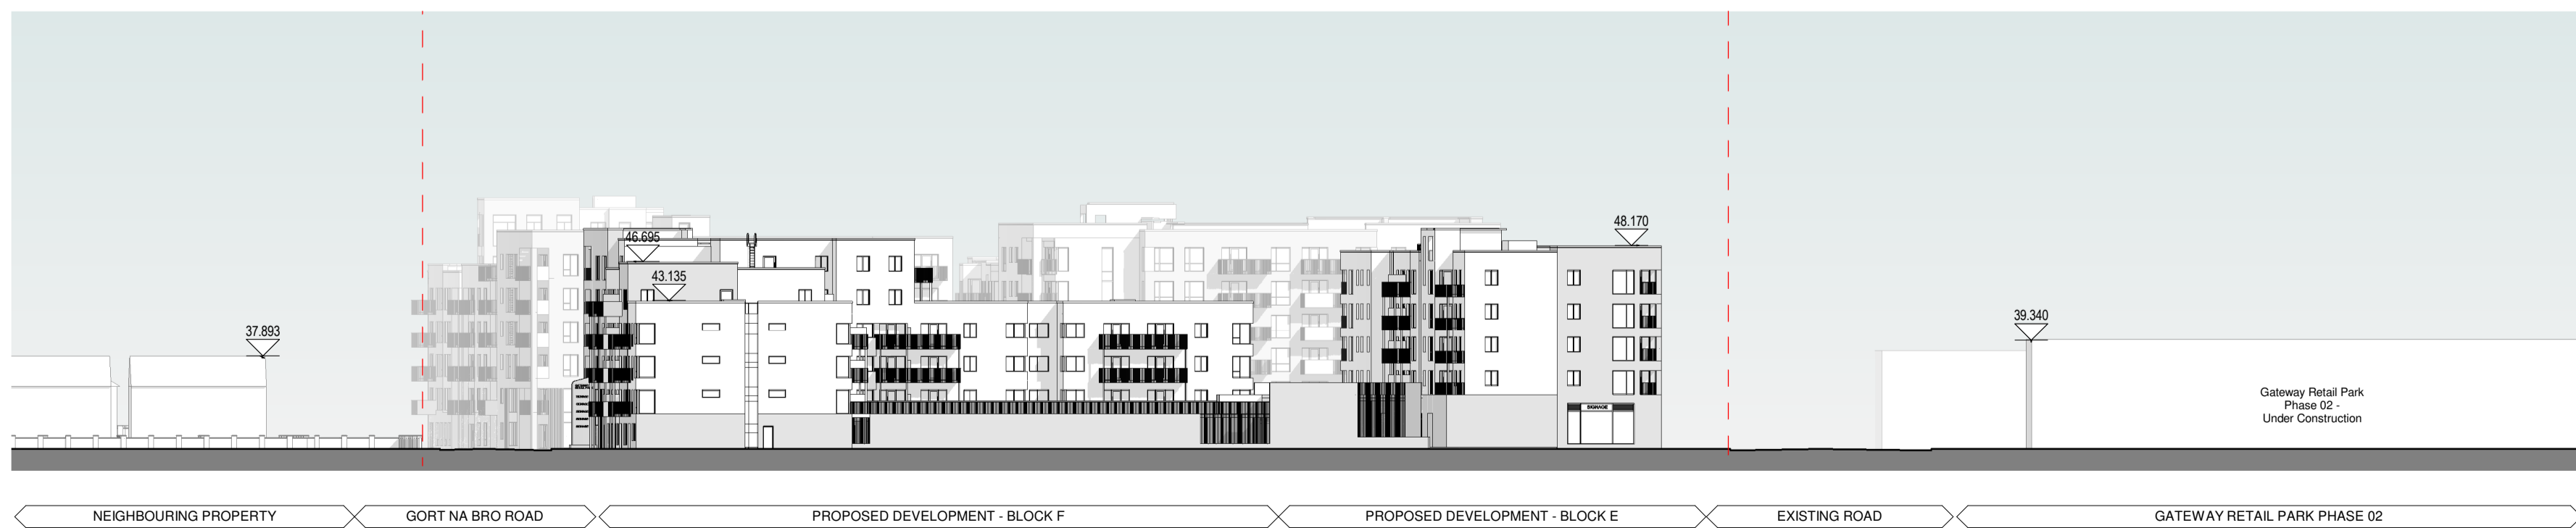

**4 SCHOOL PEDESTRIAN LINK**  
1 : 500

Notes:  
DO NOT SCALE FROM THIS DRAWING. USE FIGURED DIMENSIONS IN ALL CASES. VERIFY DIMENSIONS ON SITE AND REPORT ANY DISCREPANCIES TO THE ARCHITECTS IMMEDIATELY. THIS DRAWING TO BE READ IN CONJUNCTION WITH THE ARCHITECTS SPECIFICATION. © THIS DRAWING IS COPYRIGHT AND MAY ONLY BE REPRODUCED WITH THE ARCHITECTS PERMISSION.

Drawing Notes:

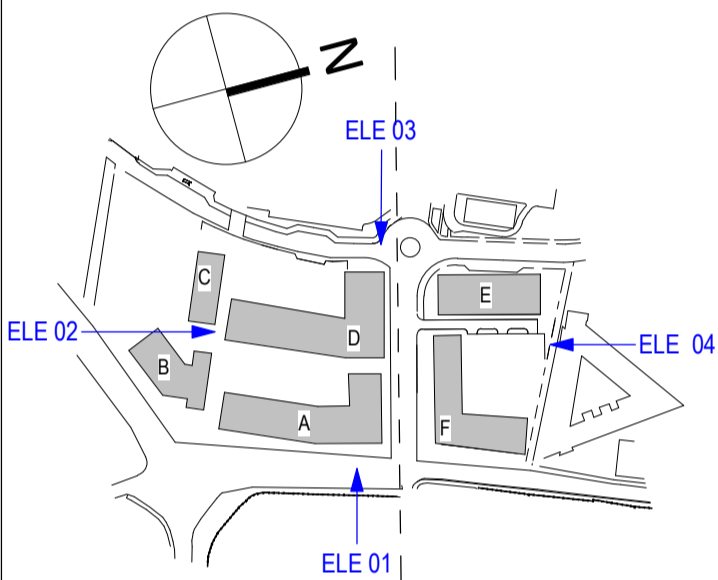

A OCT 2019 OM [STAGE 3 APPLICATION]

Rev	Date	DRN	Description



Client Details:  
GLENVEAGH LIVING

Project Details:  
KNOCKNACARRA DISTRICT CENTRE,  
RAHOON, GALWAY.

Drawing Title:  
Contiguous Elevations

Job No P18-179	Date OCT 19	Scale@A1 1 : 500
Status FOR PLANNING	Drawn By: O.MORGAN	
Purpose PLANNING PERMISSION	Checked By: M.FREANEY	
Drawing Number P18179-RAU-ZZ-XX-DR-A-SLP-7250	Revision A	