


Notes:
DO NOT SCALE FROM THIS DRAWING. USE FIGURED DIMENSIONS IN ALL CASES. VERIFY DIMENSIONS ON SITE AND REPORT ANY DISCREPANCIES TO THE ARCHITECTS IMMEDIATELY. THIS DRAWING TO BE READ IN CONJUNCTION WITH THE ARCHITECTS SPECIFICATION. © THIS DRAWING IS COPYRIGHT AND MAY ONLY BE REPRODUCED WITH THE ARCHITECTS PERMISSION.

Drawing Notes:


Materials for Development

- 1 Selected Nap Render Finish.
- 2 Selected Brick Finish.
- 4 Selected Windows & Doors.
- 6 Selected Polyester Powder Coated High Performance Glazing System.
- 12 Selected Steel Railings To Balconies.
- 16 Proposed Landscaping. Refer to Landscape Architects Drawings.
- 17 Wall & Railings. Refer to Landscape Architects Drawings.
- 35 Selected Metal Louvered Screen.
- 36 Selected Metal Fins/Brise-Soleil.

- SITE BOUNDARY
- RESIDENTIAL
- RETAIL
- COMMUNITY USE
- SERVICES

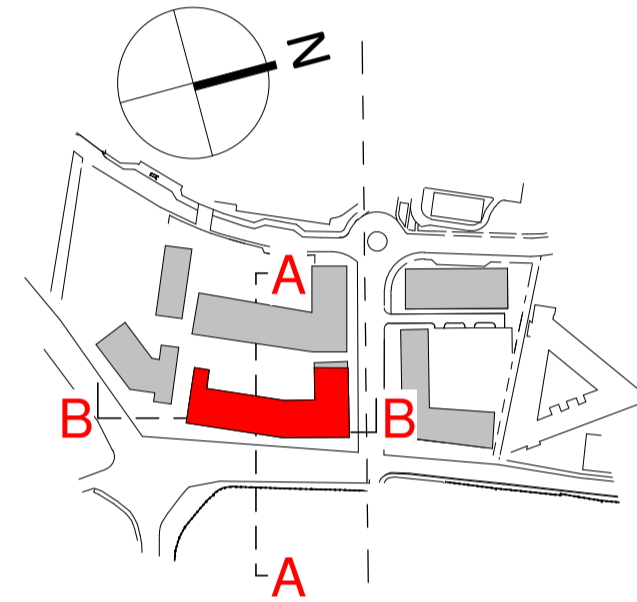

1 BLOCK A - SECTION AA
1 : 200

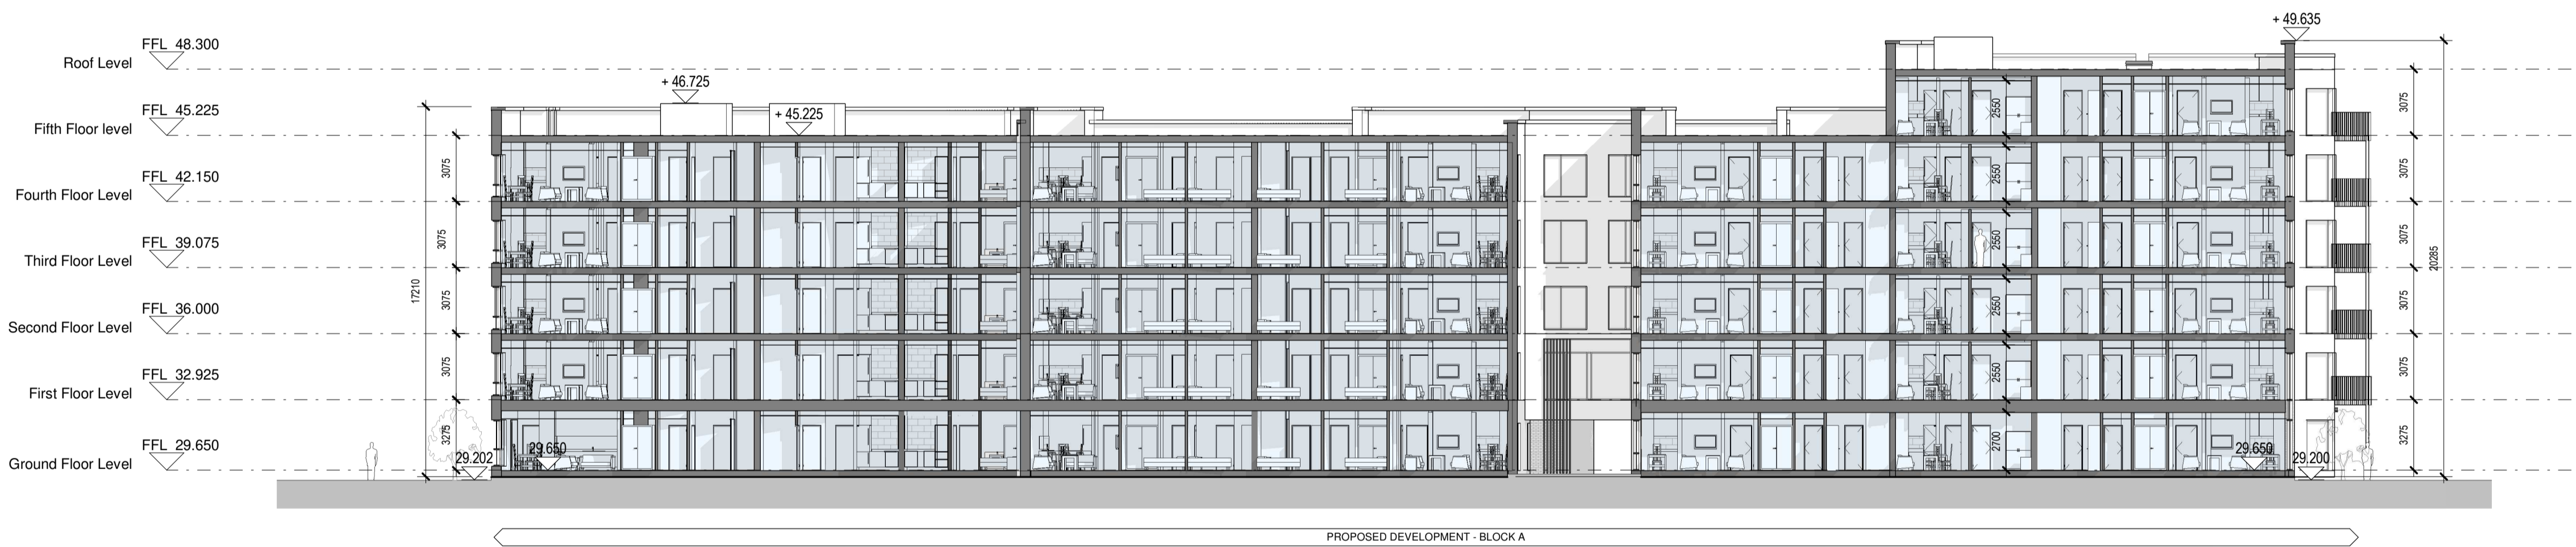

2 BLOCK A - SECTION BB
1 : 200



A	OCT 2019	OM	STAGE 3 APPLICATION
Rev	Date	DRN	Description

reddyarchitecture +urbanism

Reddy Architecture + Urbanism
 Darryn Road
 Dublin 6, D06 Y0E3
 T: +353 (0)1 4987000
 W: www.reddyarchitecture.com
 E: info@reddyarchitecture.com

Client Details:
GLENVEAGH LIVING

Project Details:
**KNOCKNACARRA DISTRICT CENTRE,
RAHOON, GALWAY.**

Drawing Title:
Block A Sections

Job No P18-179	Date OCT 19	Scale@A1 As indicated
Status FOR PLANNING	Drawn By: O.MORGAN	
Purpose PLANNING PERMISSION	Checked By: M.FREANEY	
Drawing Number P18179-RAU-ZZ-XX-DR-A-SLP-7350	Revision A	